


811200 E

815200 E

819200 E

831700 N

827700 N

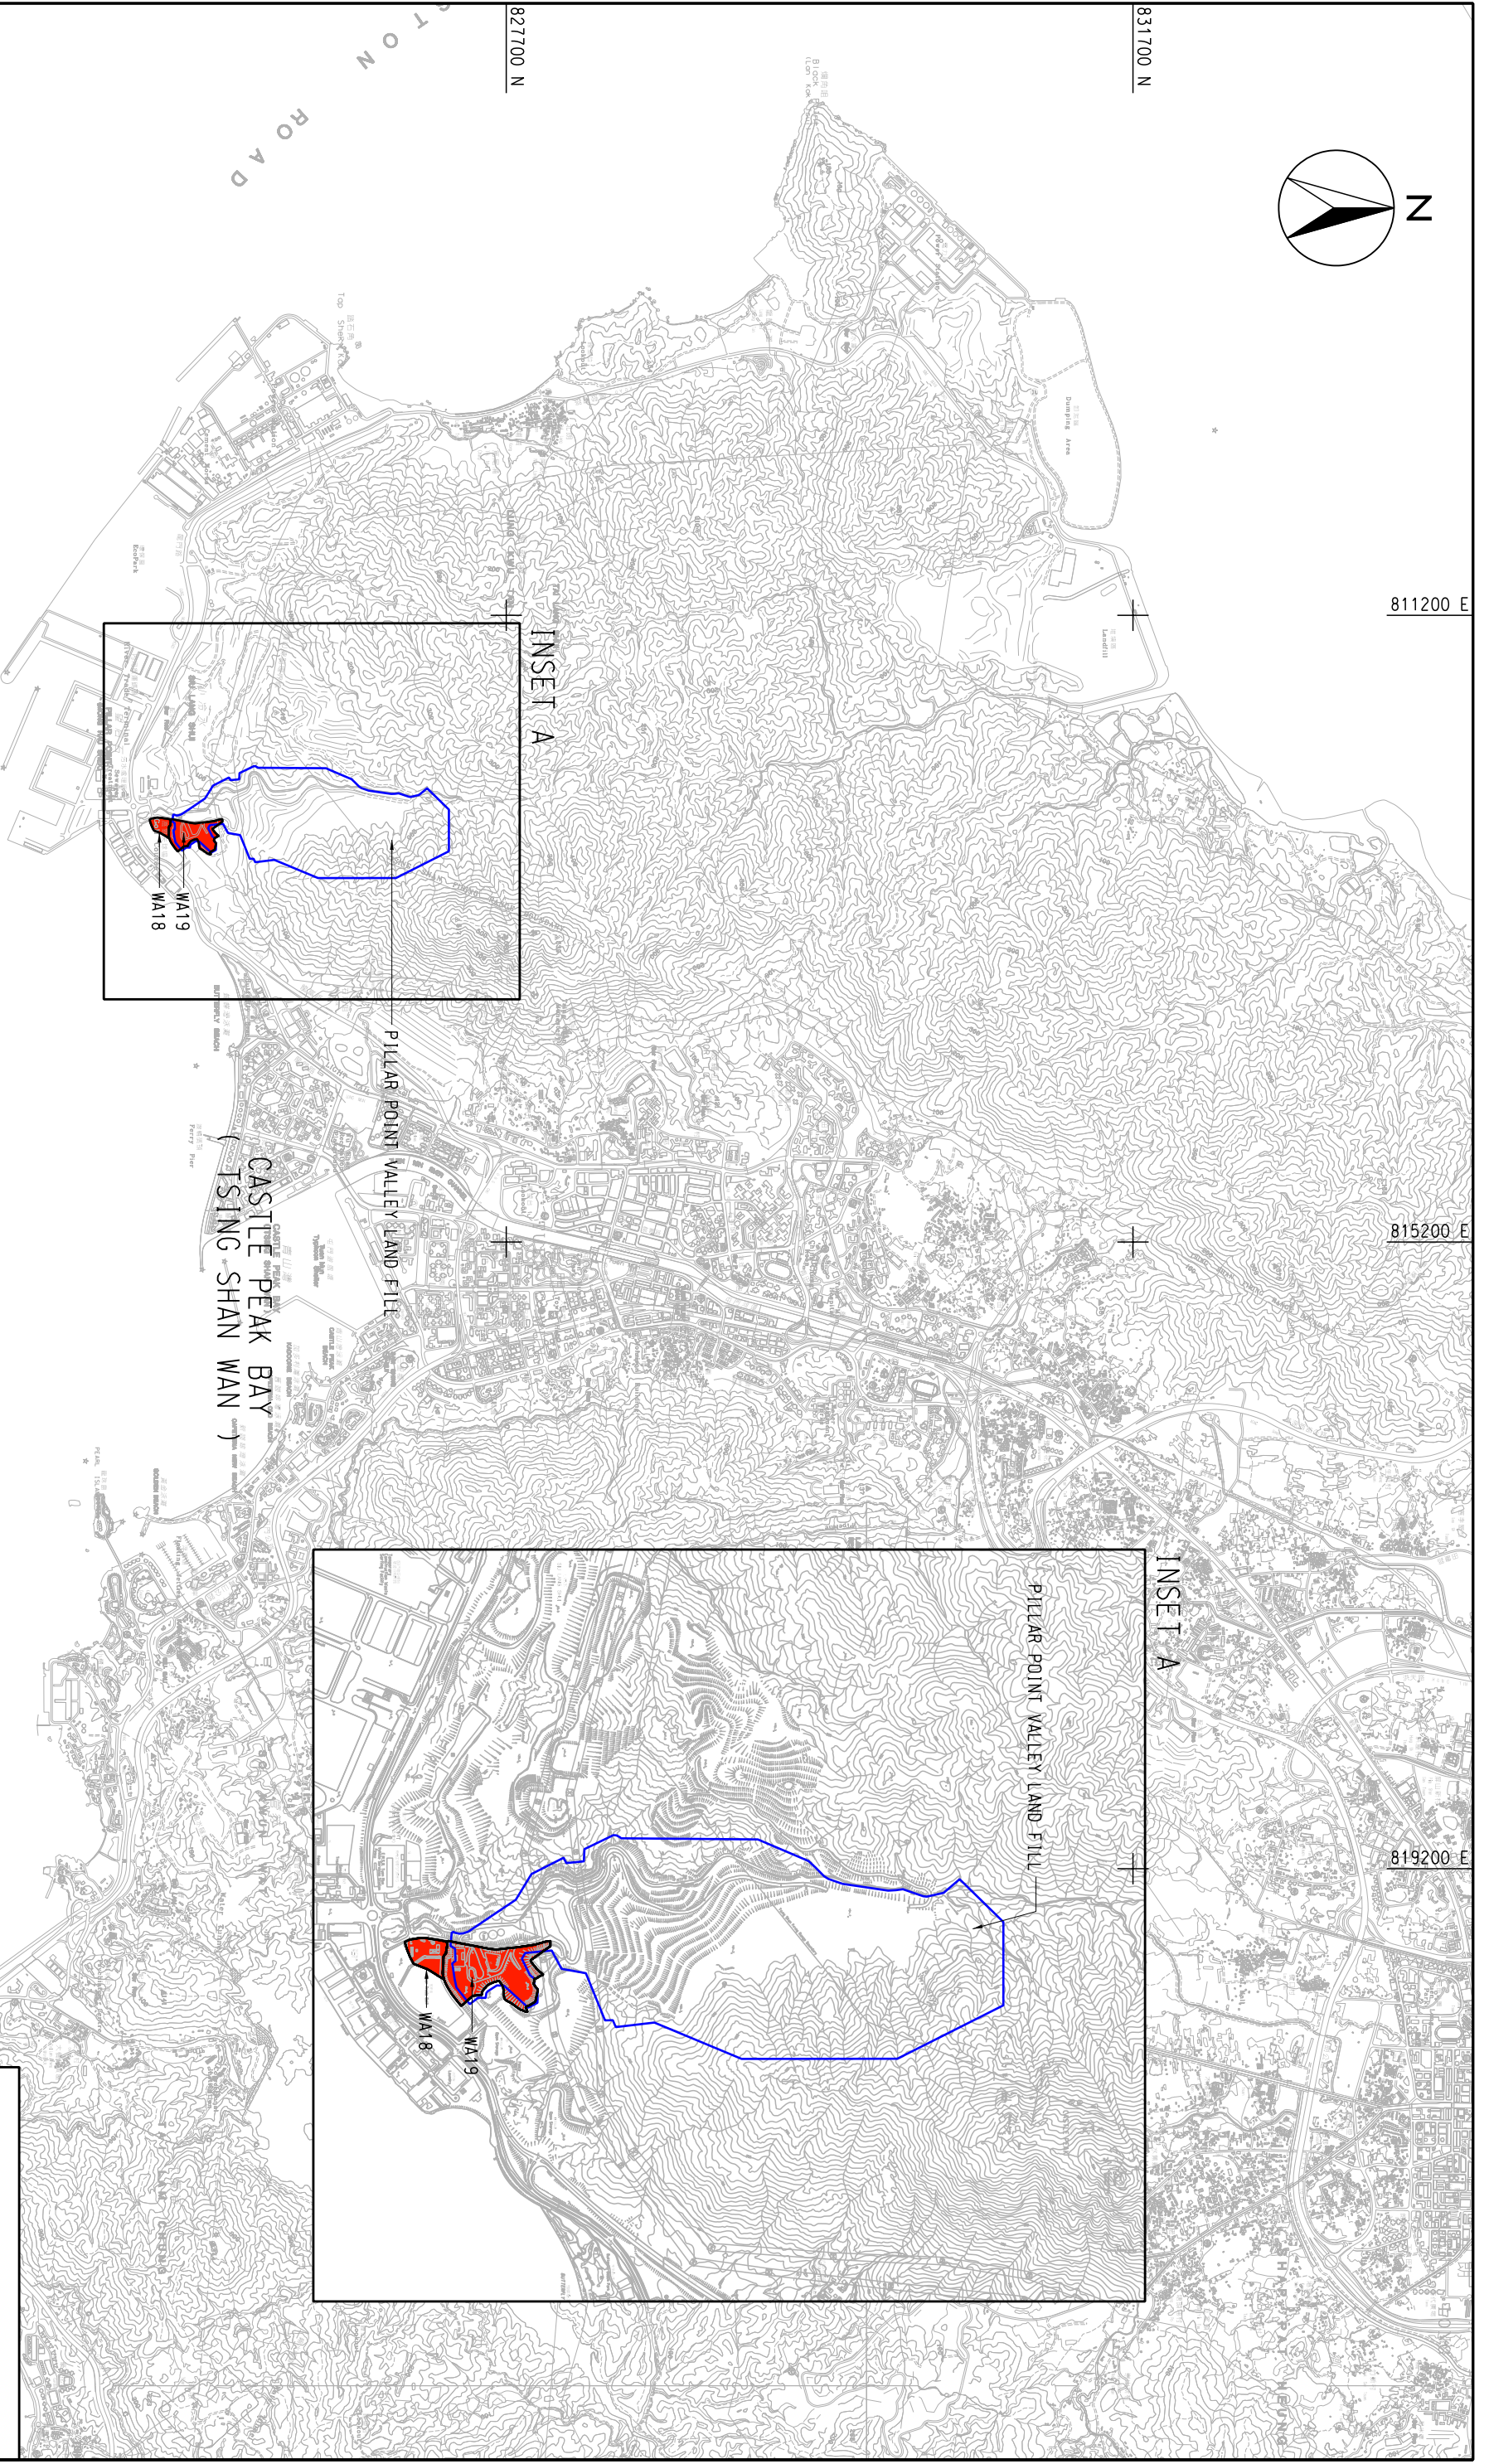

LEGEND:



PROPOSED WORKS AREA

AECOM

PROPOSED WORKS AREAS FOR TMCLKL (TUEN MUN SIDE)

AGREEMENT NO. CE 52/2007(HY)
TUEN MUN - CHEK LAP KOK LINK - INVESTIGATION

SCALE	A3 1:40000	DATE	JUN. 2009
CHECK	--	DRAWN	YMZ
JOB NO.	60044963	DRAWING NO.	FIGURE 3.8D
		REV	--