


MAUNSELL | **AECOM**
 Maunsell Consultants Asia Ltd

INDICATIVE LOCATION OF BOX CULVERTS FOR DISCHARGES OF STORM WATERS FROM TM-CLKL


AGREEMENT NO. CE 52/2007(HY)
 TUEN MUN - CHEK LAP KOK LINK - INVESTIGATION

LEGEND:
 DRAINAGE OUTFALL
 (AT 200m C/C TYPICAL)


SCALE	A3 1:10000	DATE	MAY 2009
CHECK	--	DRAWN	WT
JOB NO.	60044963	DRAWING NO.	6.12a
		REV	--

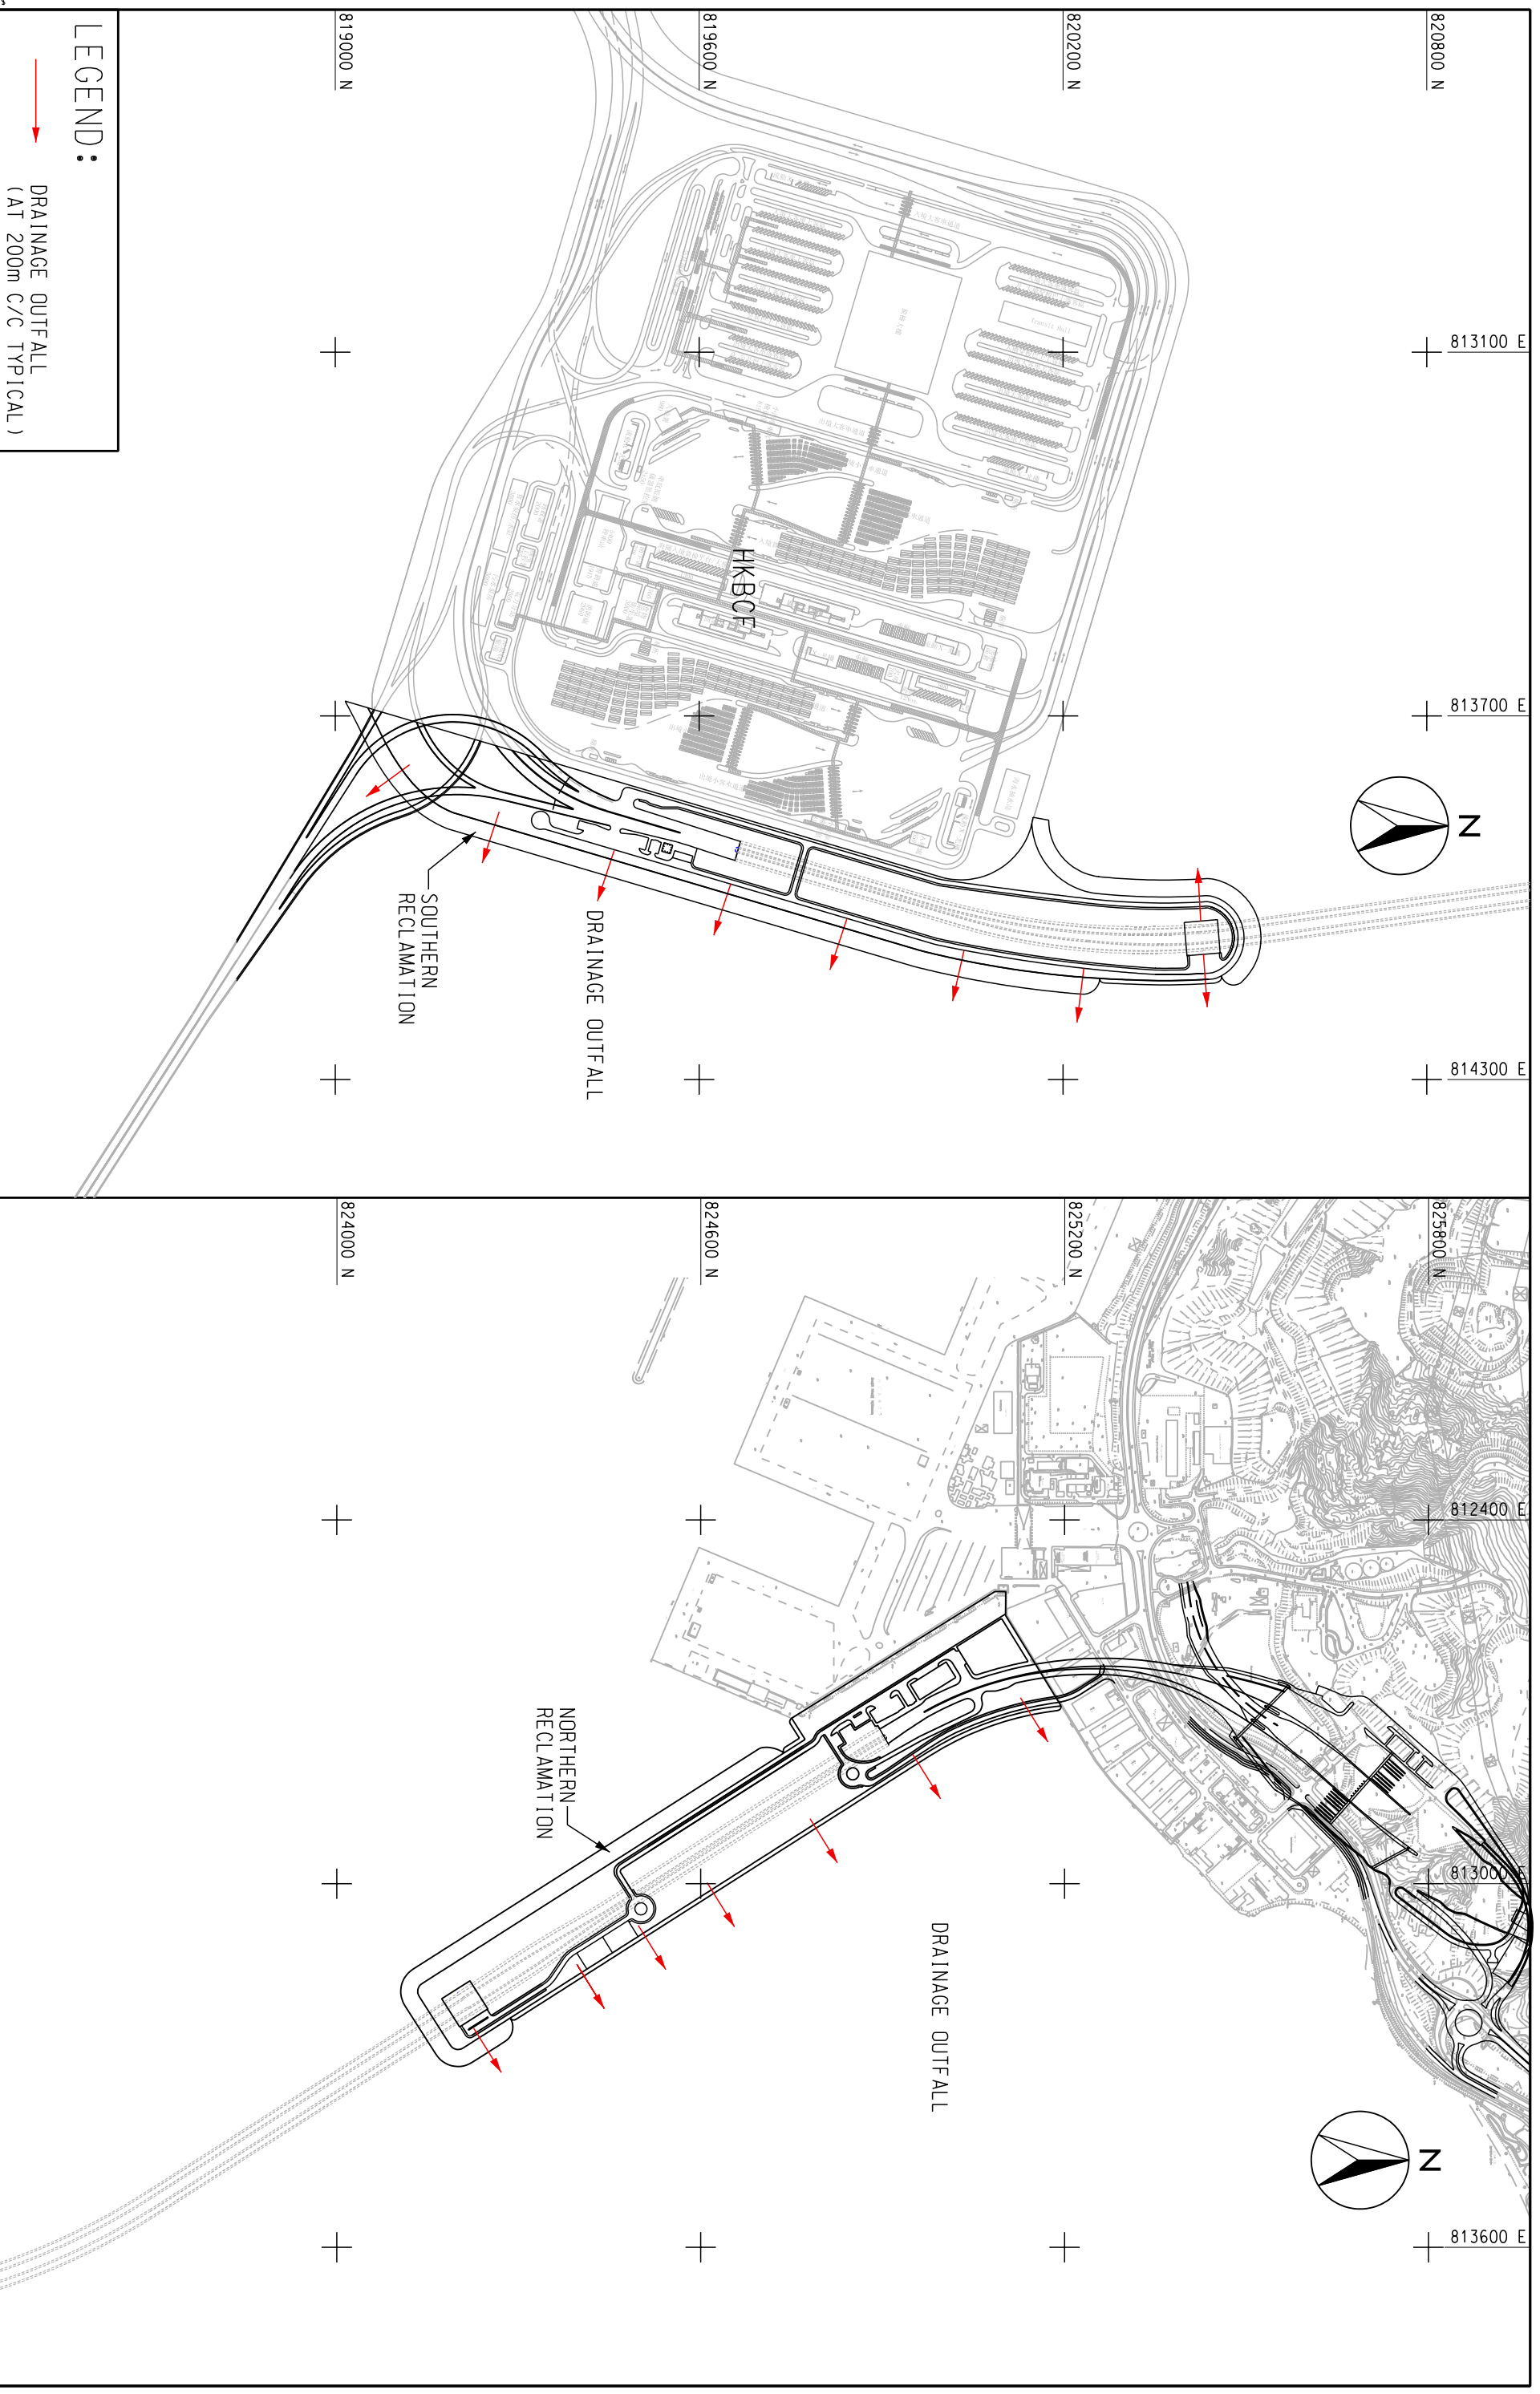

(A) Box Culverts for Storms Water and Effluent Discharges at HKBCF

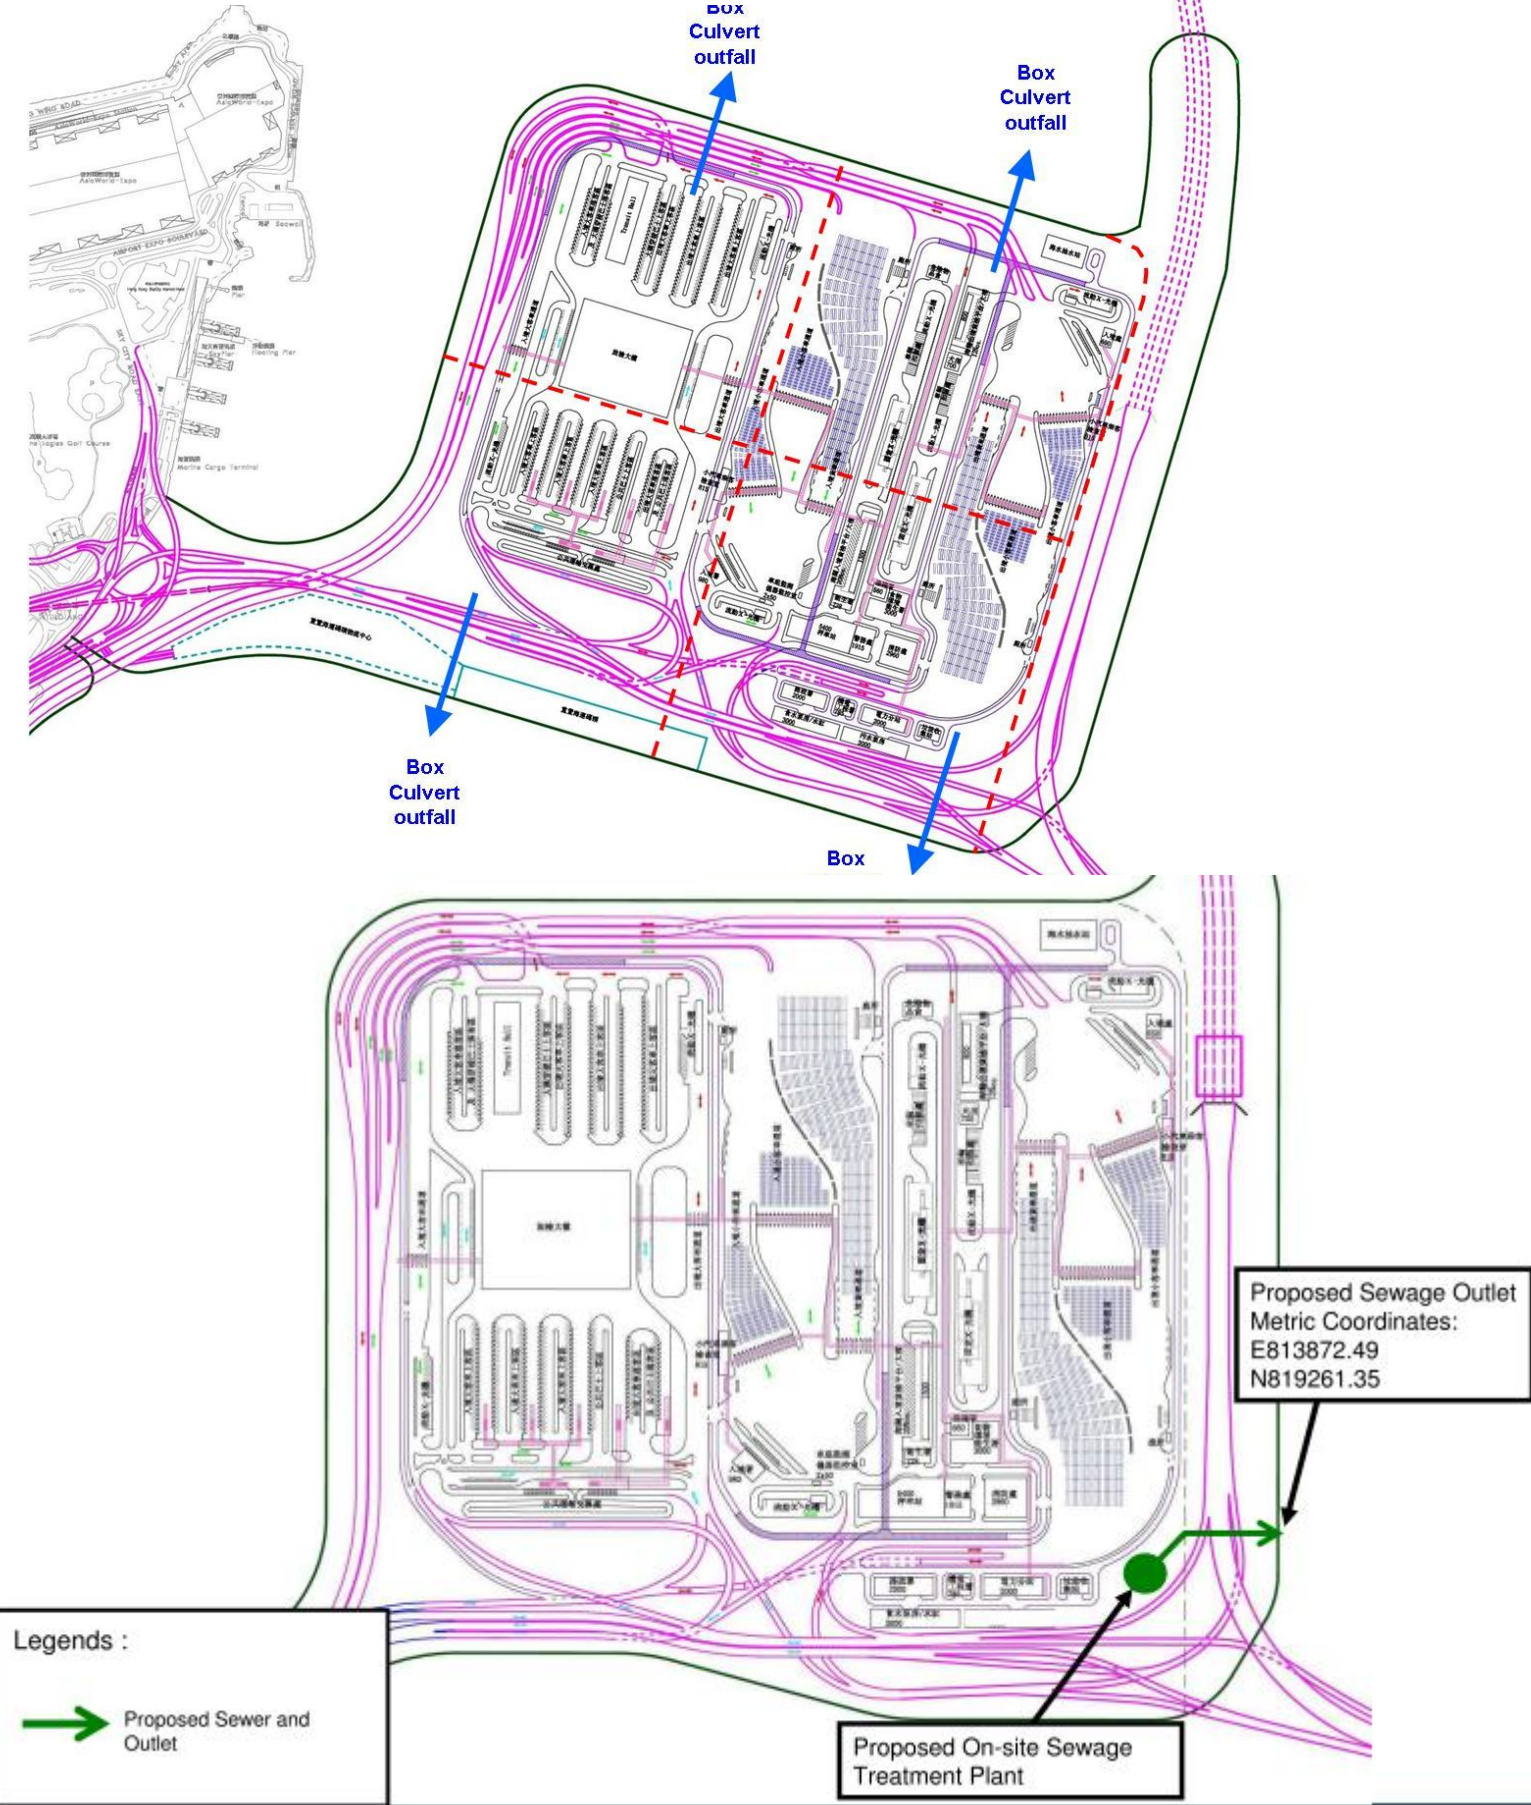

(A) Box Culverts for Storms Water at HKLR

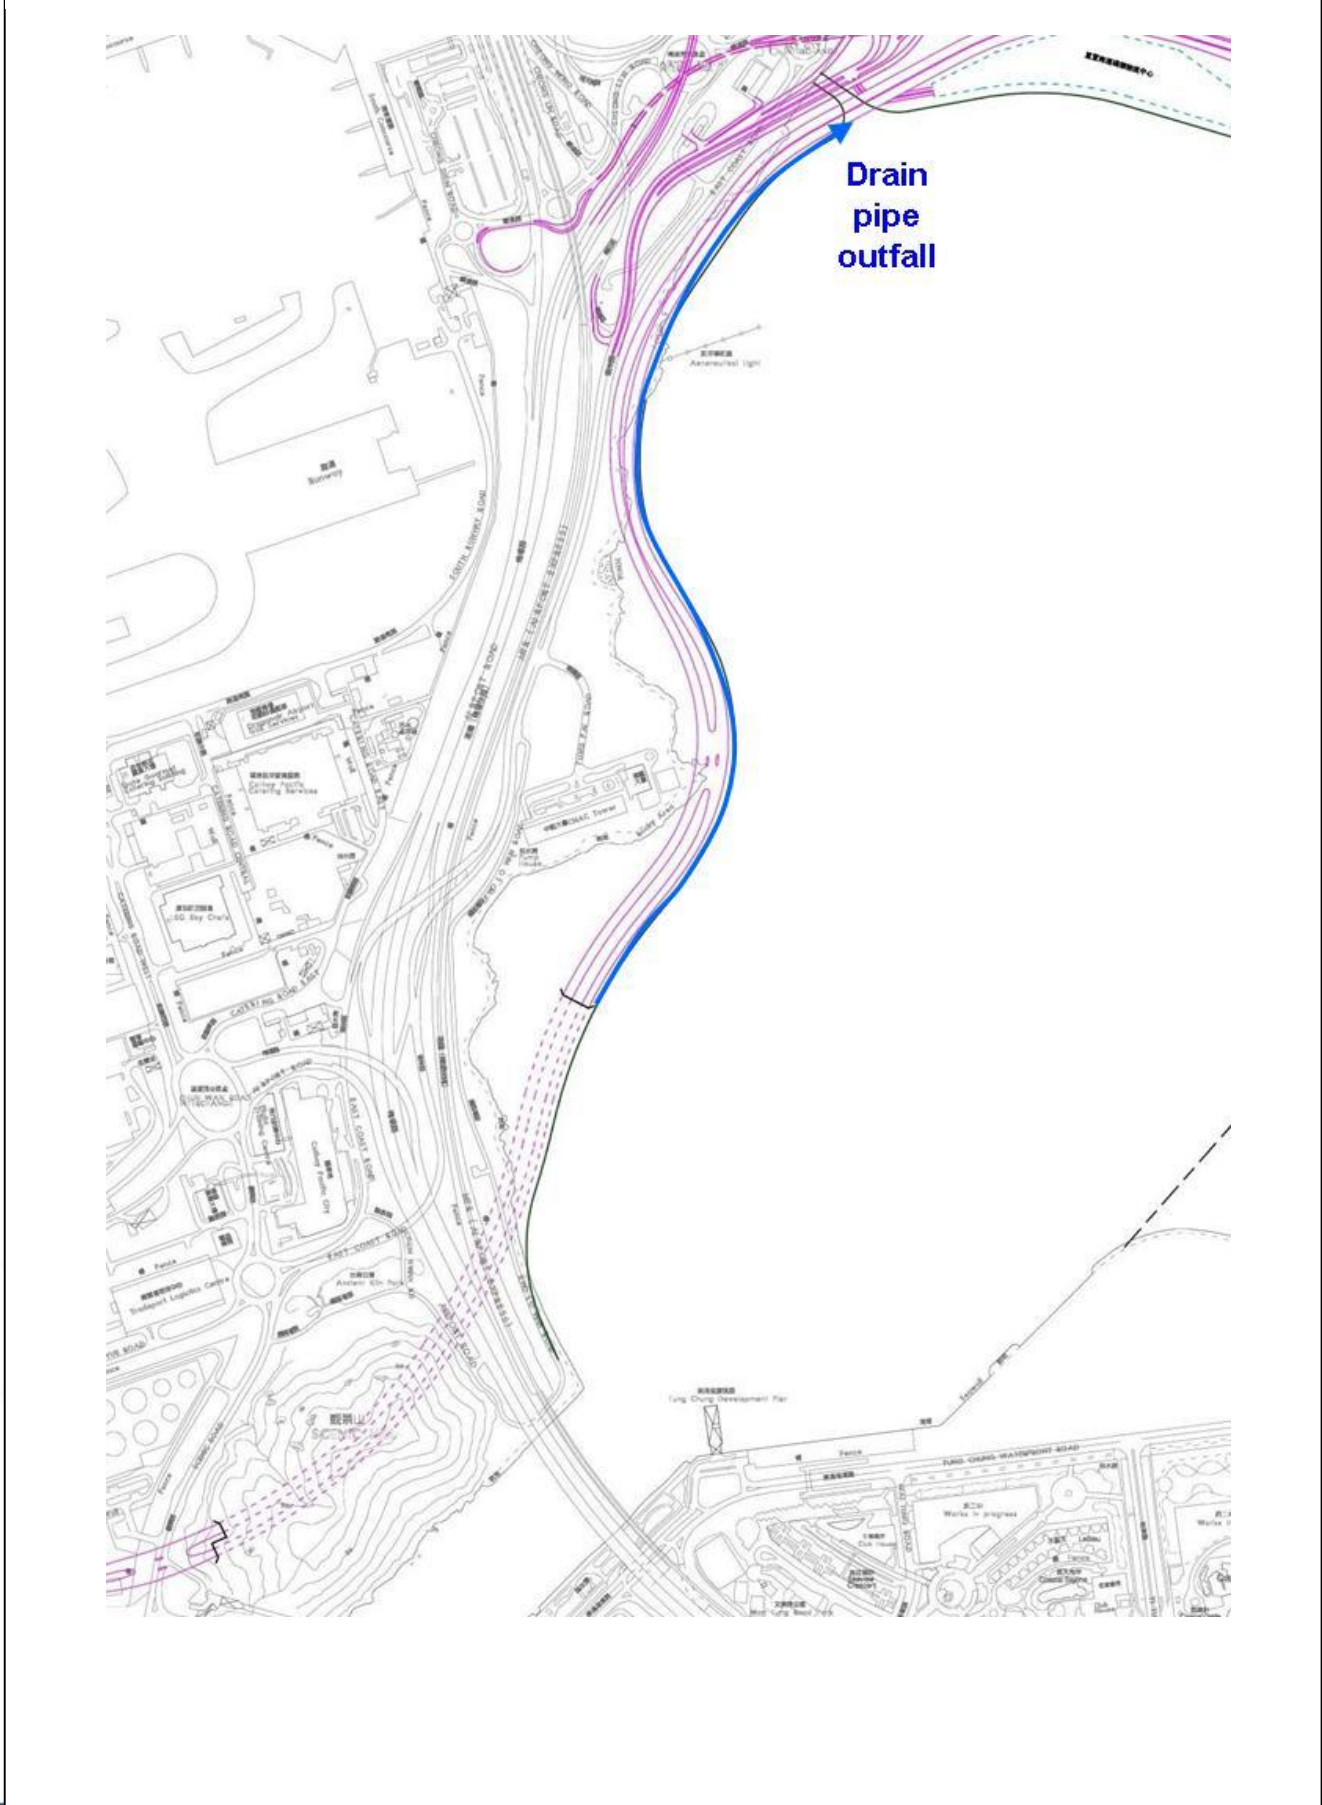

SCALE	NTS	DATE	FEB. 2009
CHECK	--	DRAWN	--
JOB No.	60044963	DRAWING No.	6.12b
		REV	--