


DETAILS 1 - Ground Floor (under the biofilter & site office)

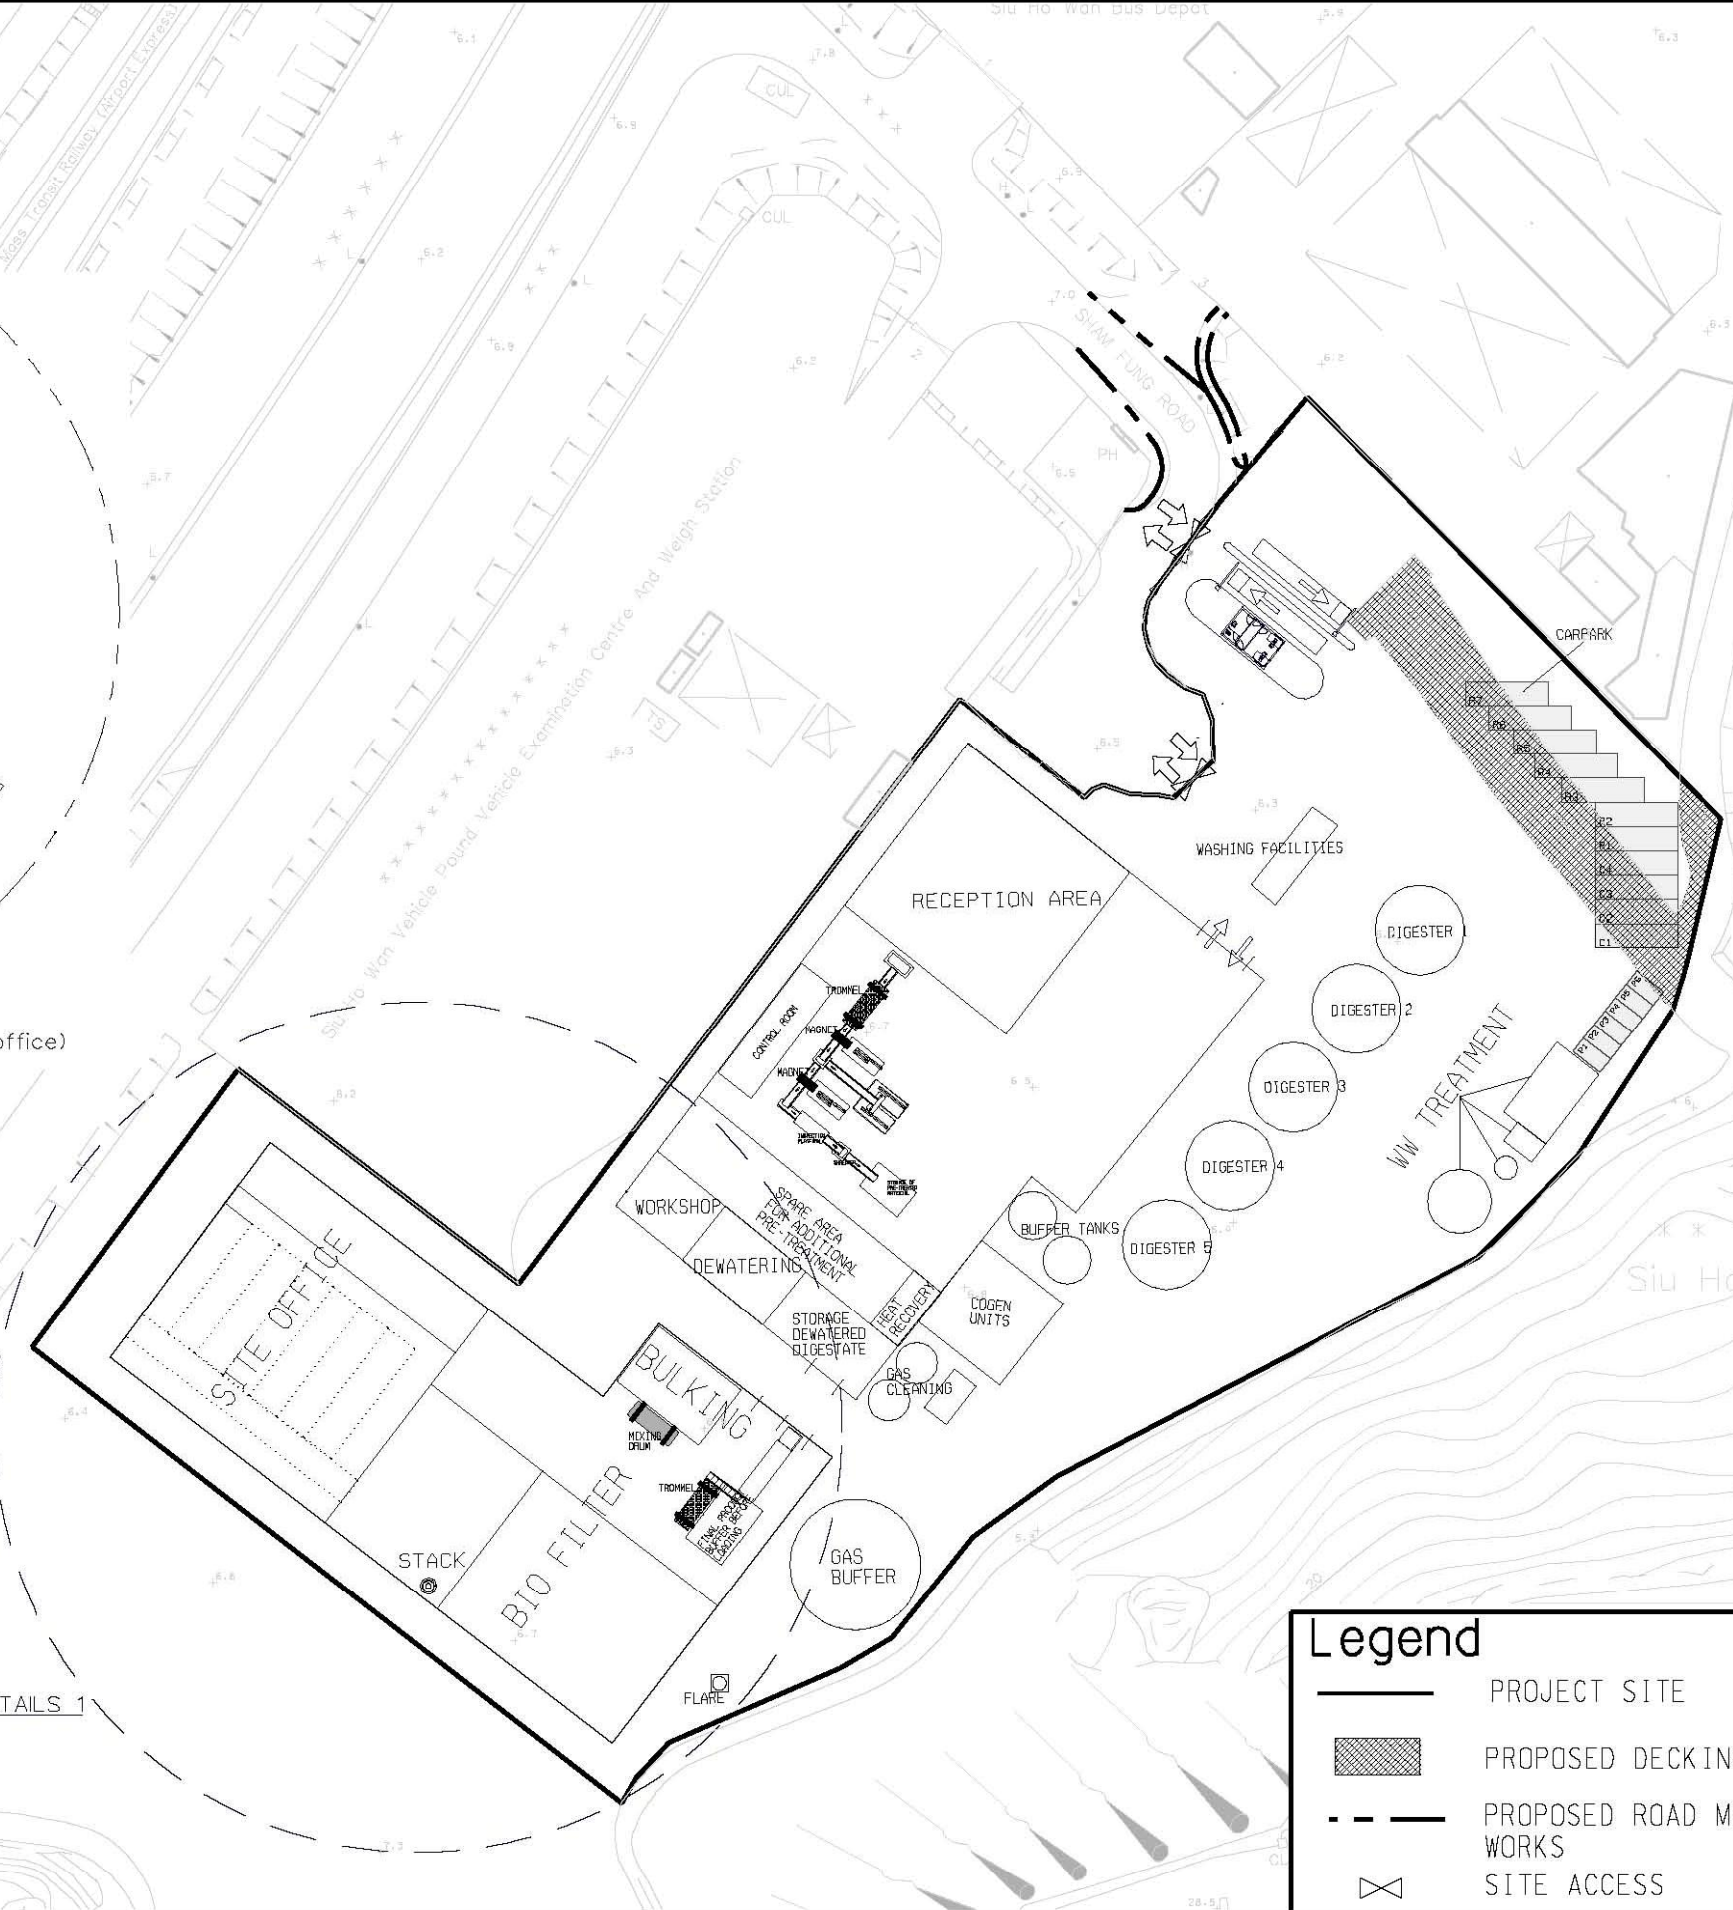

Legend

- PROJECT SITE
- PROPOSED DECKING NULLAH
- PROPOSED ROAD MODIFICATION WORKS
- SITE ACCESS



Agreement No. CE 7/2008 (EP)
Organic Waste Treatment Facilities, Phase I - Feasibility Study

PRELIMINARY SITE LAYOUT

SCALE	A3 1:1100	DATE	DCT 2009
CHECK	KYTT	DRAWN	DNCY
JOB No.	60047803	DRAWING No.	FIG 2.2
		REV	-