


DAY 1 WITH MITIGATION MEASURES

OM3

OM1

OM2

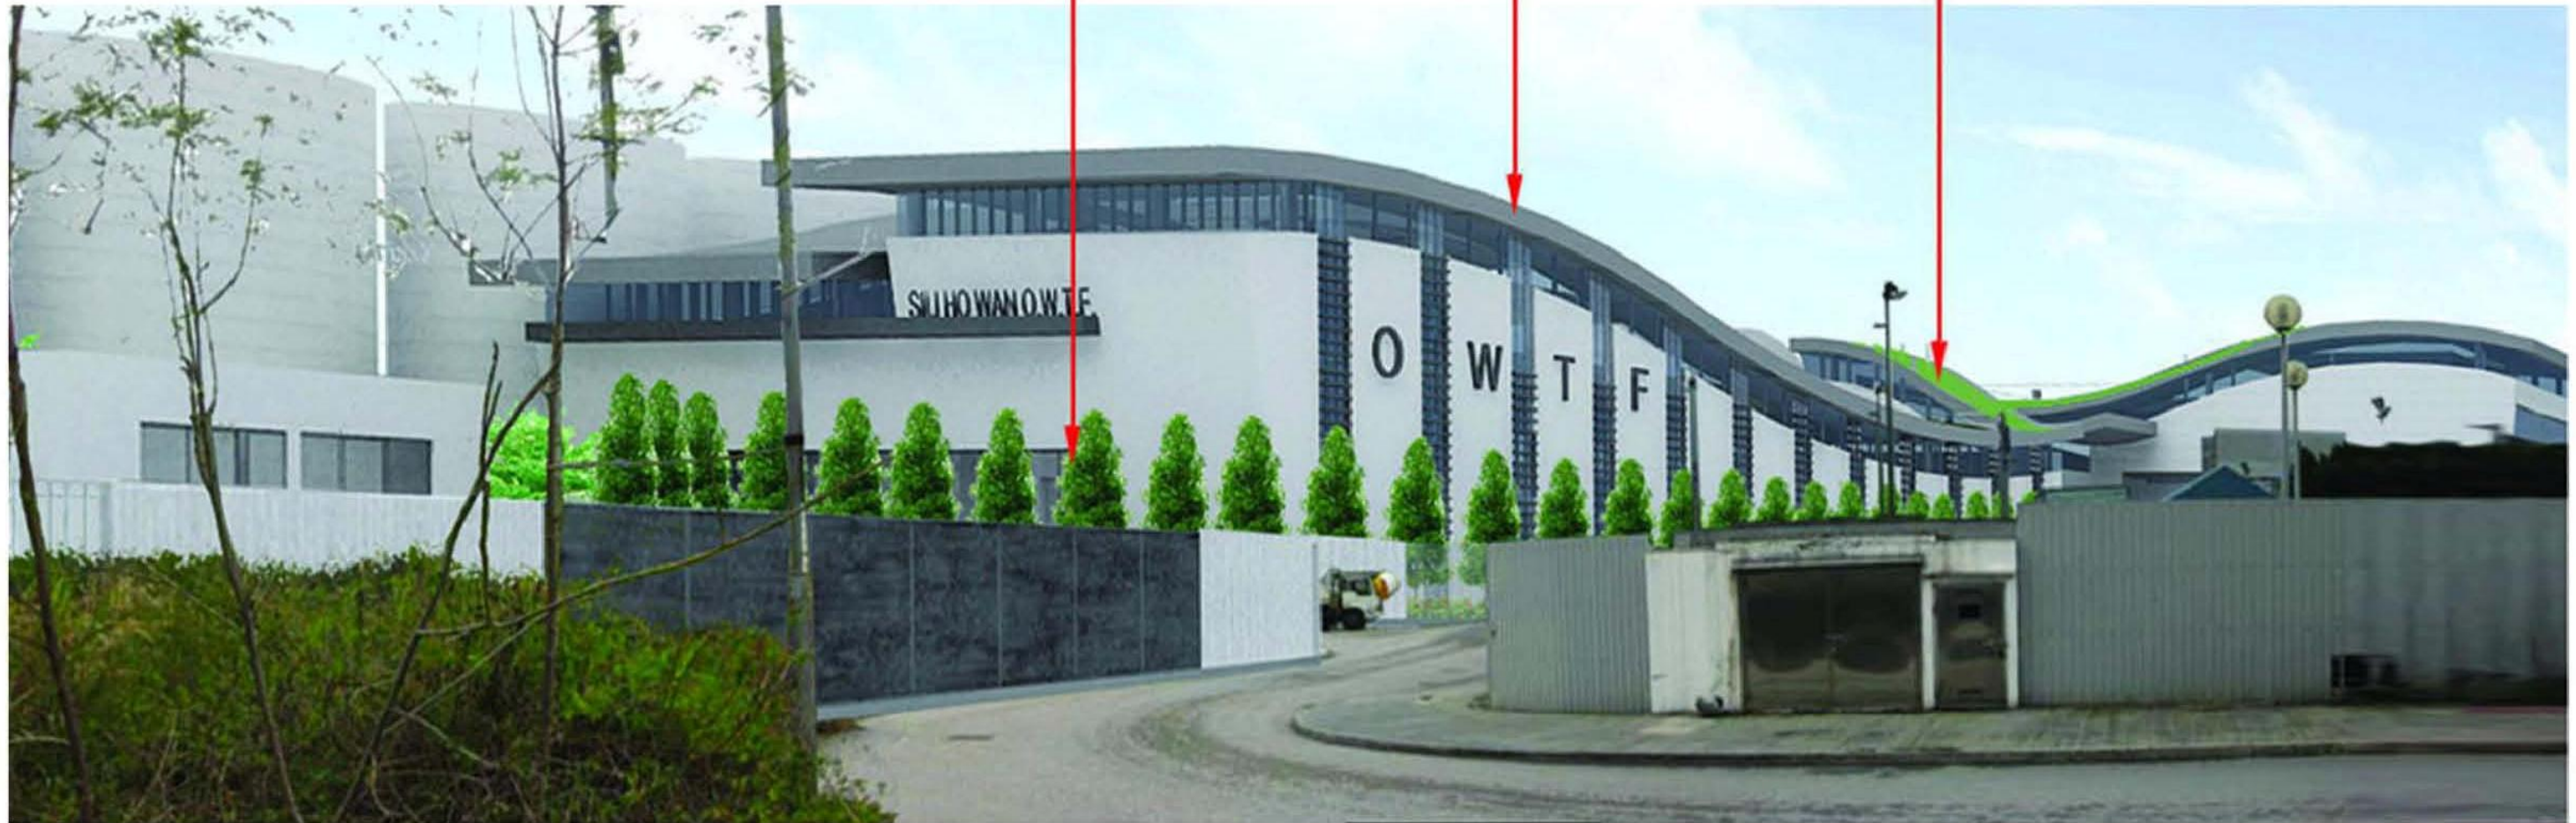

LEGEND

- OM1** Aesthetic design of the facade and associated structure to harmonize with the surrounding settings
- OM2** Grass/ groundcover planting to soften the roof
- OM3** Heavy standard tree planting to screen proposed associated structures

SCALE	A3 N.T.S.	DATE	SEP 2009
CHECK	KYTT	DRAWN	AXXA
JOB No.	60047803	DRAWING No.	FIGURE 7.29
		REV	–