


LEGEND

- OWTF SITE
- VSR 7 ASIA WORLD EXPO
- VSR 8 GOLD COAST
- VSR 9 BUTTERFLY BEACH
- VSR 10 LANTAU NORTH (EXTENSION) COUNTRY PARK HIKERS
- VSR 12 FERRY PASSENGERS
- VSR 13 FUTURE TUEN MUN - CHEK LAP KOK LINK
- VSR 14 FUTURE HONG KONG - ZHUHAI - MACAO BRIDGE HONG KONG BOUNDARY CROSSING FACILITIES
- VSR 15 FUTURE HONG KONG - ZHUHAI - MACAO BRIDGE HONG KONG LINK ROAD
- VIEW ANGLE
- ZONE OF VISUAL INFLUENCE VISUAL ENVELOPE

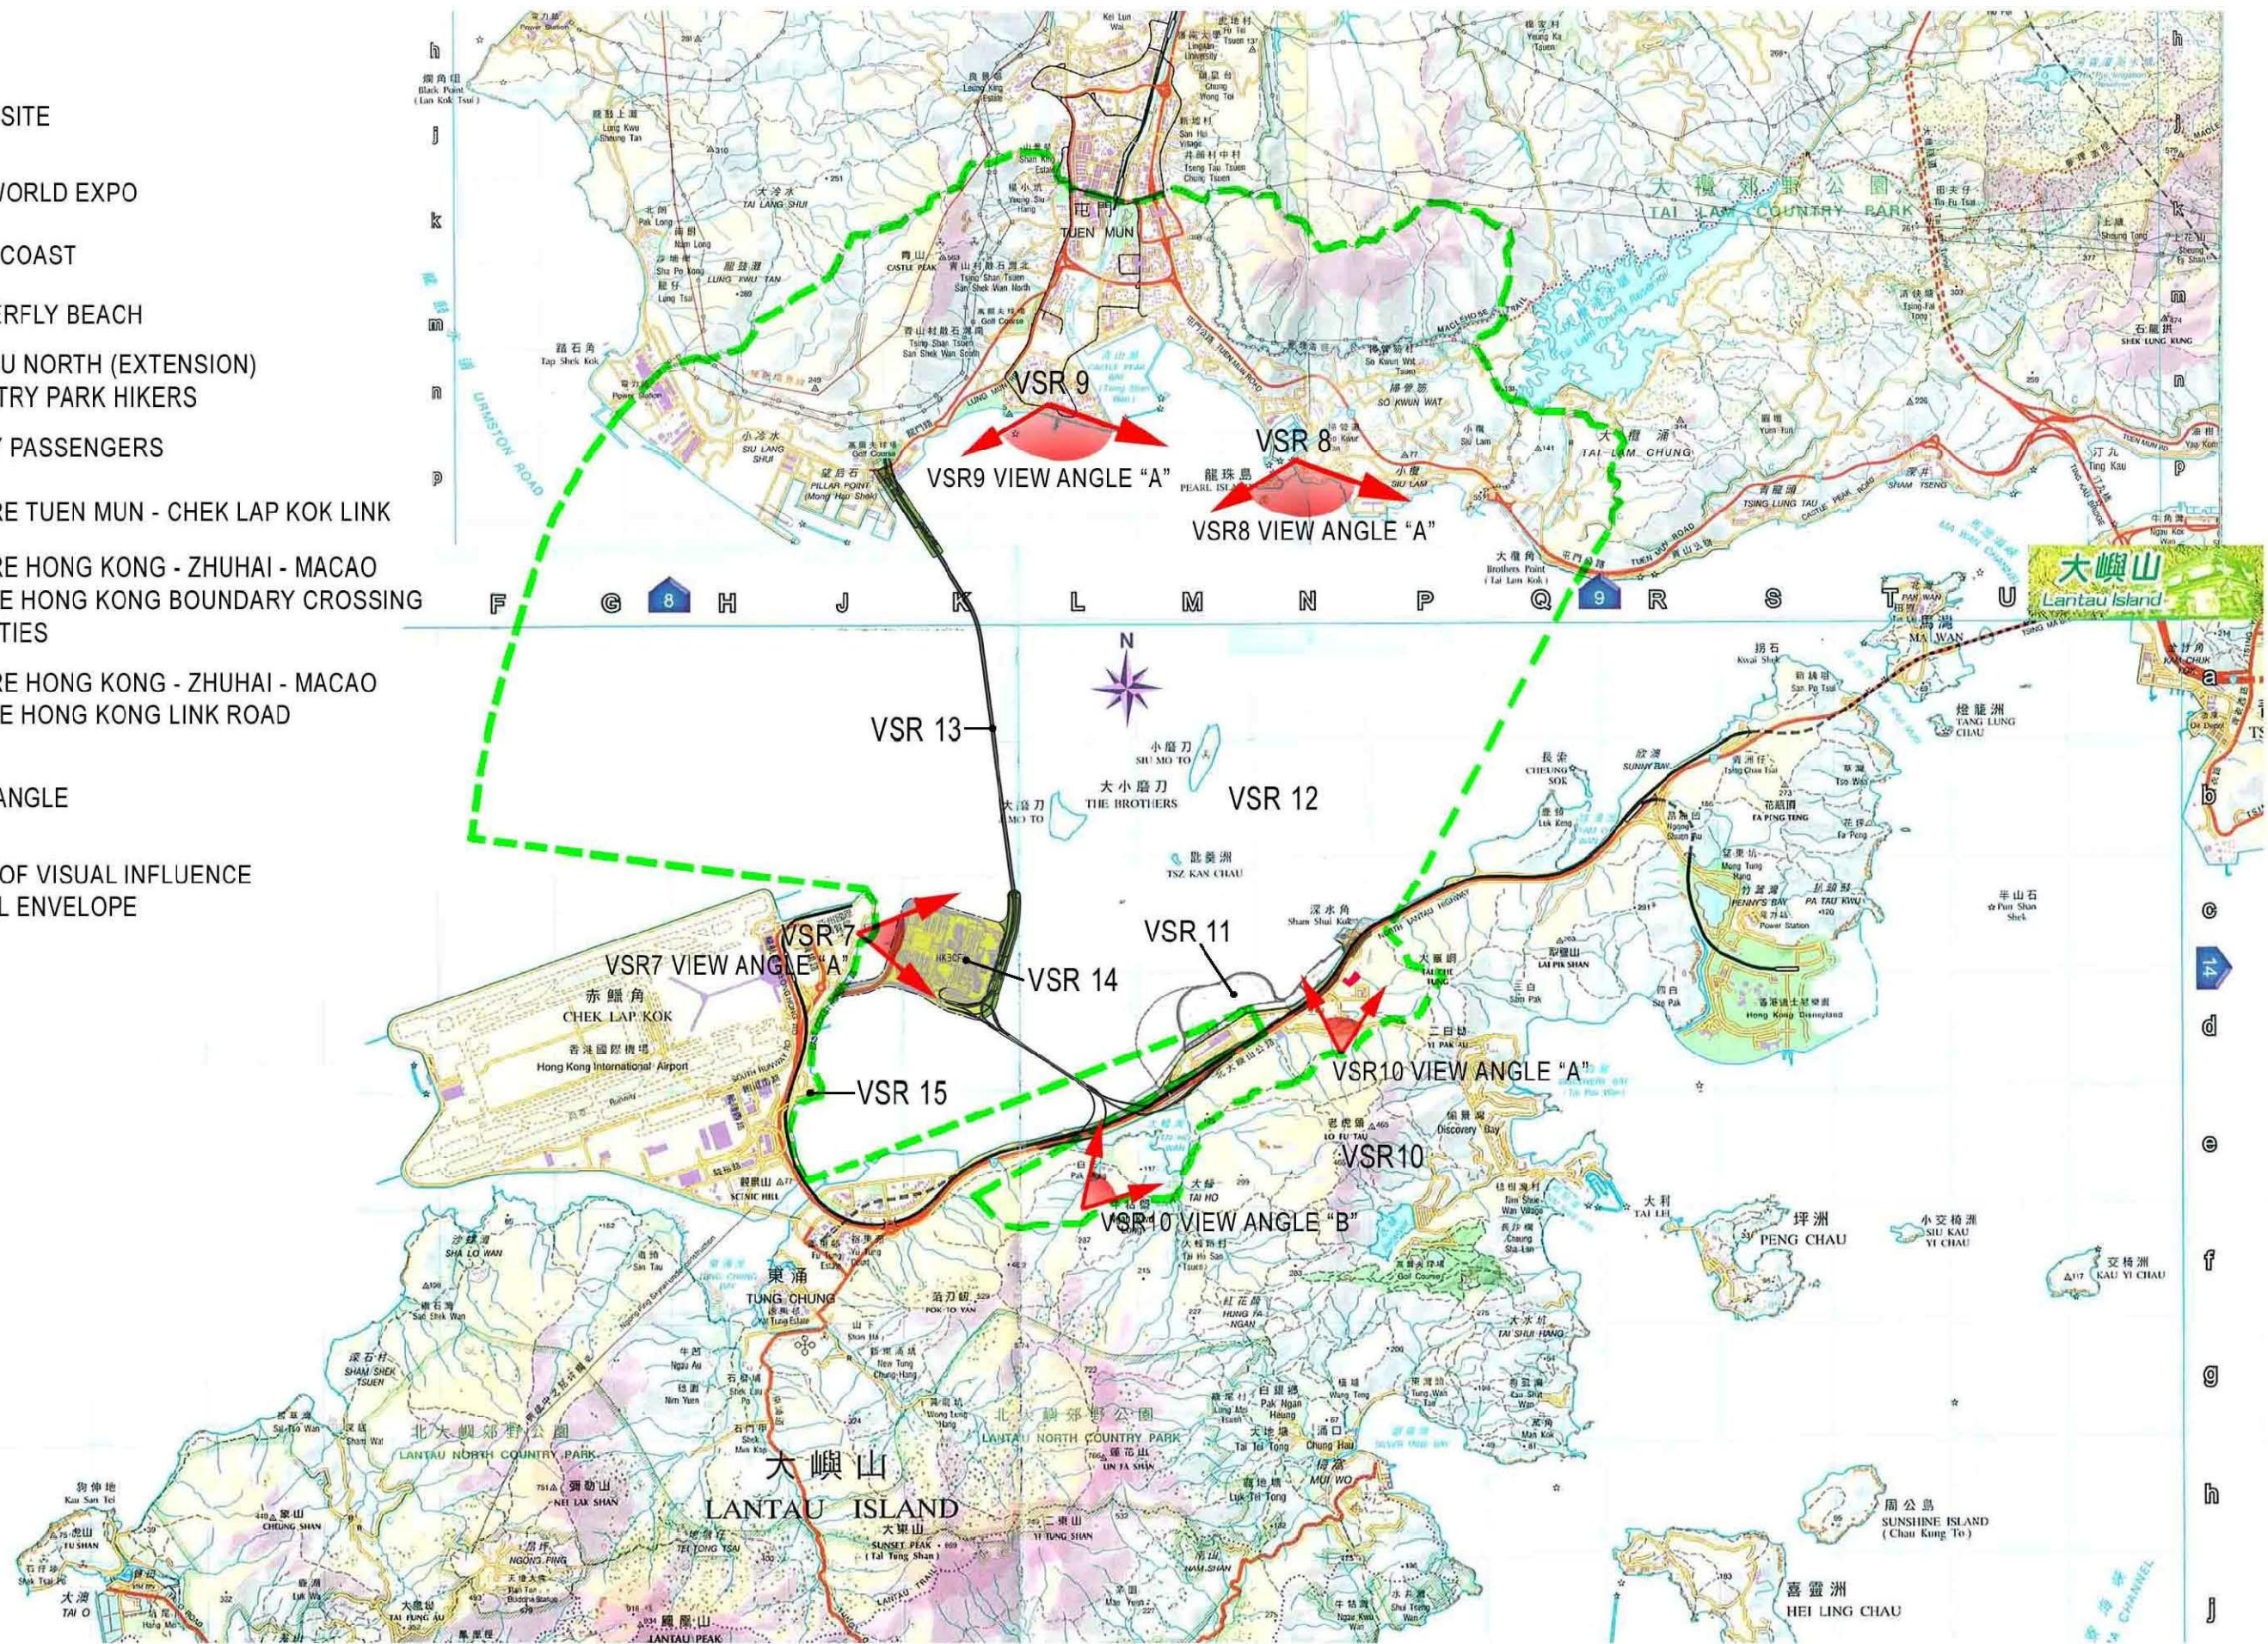

Agreement No. CE 7/2008 (EP)
 Organic Waste Treatment Facilities, Phase 1 – Feasibility Study
VISUAL SENSITIVE RECEIVERS & LOCATION OF VIEW ANGLES (2 OF 3)

SCALE	A3 1:500	DATE	OCT 2009
CHECK	KYTT	DRAWN	AXXA
JOB No.	60047803	DRAWING No.	FIGURE 7.8
		REV	—