
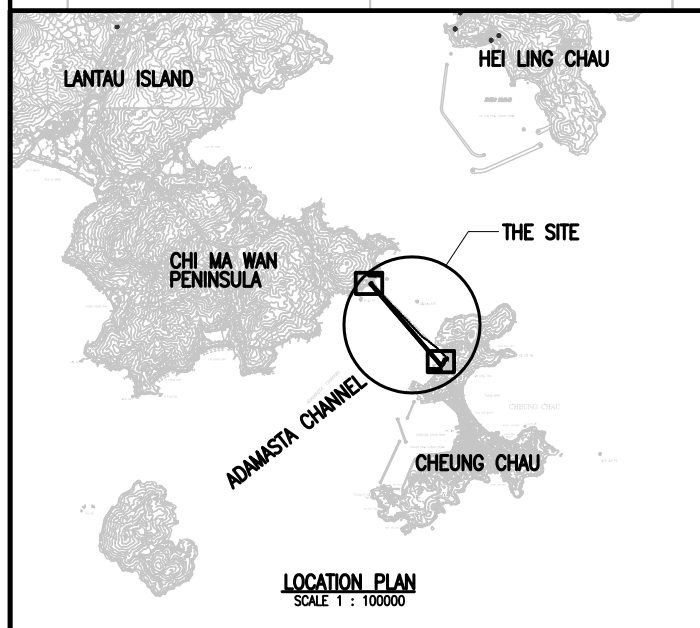
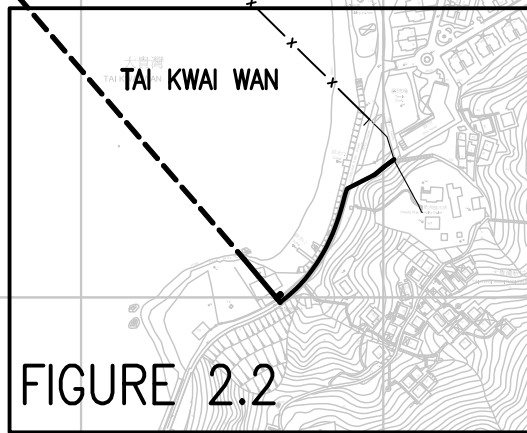
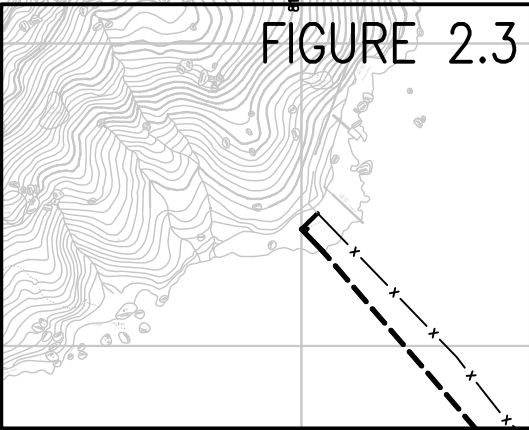


LEGEND :

- PROPOSED SUBMARINE FRESH WATER MAIN
- PROPOSED LAND-BASED FRESH WATER MAIN
- x - x - EXISTING 10" SUBMARINE FRESH WATER MAIN TO BE REPLACED

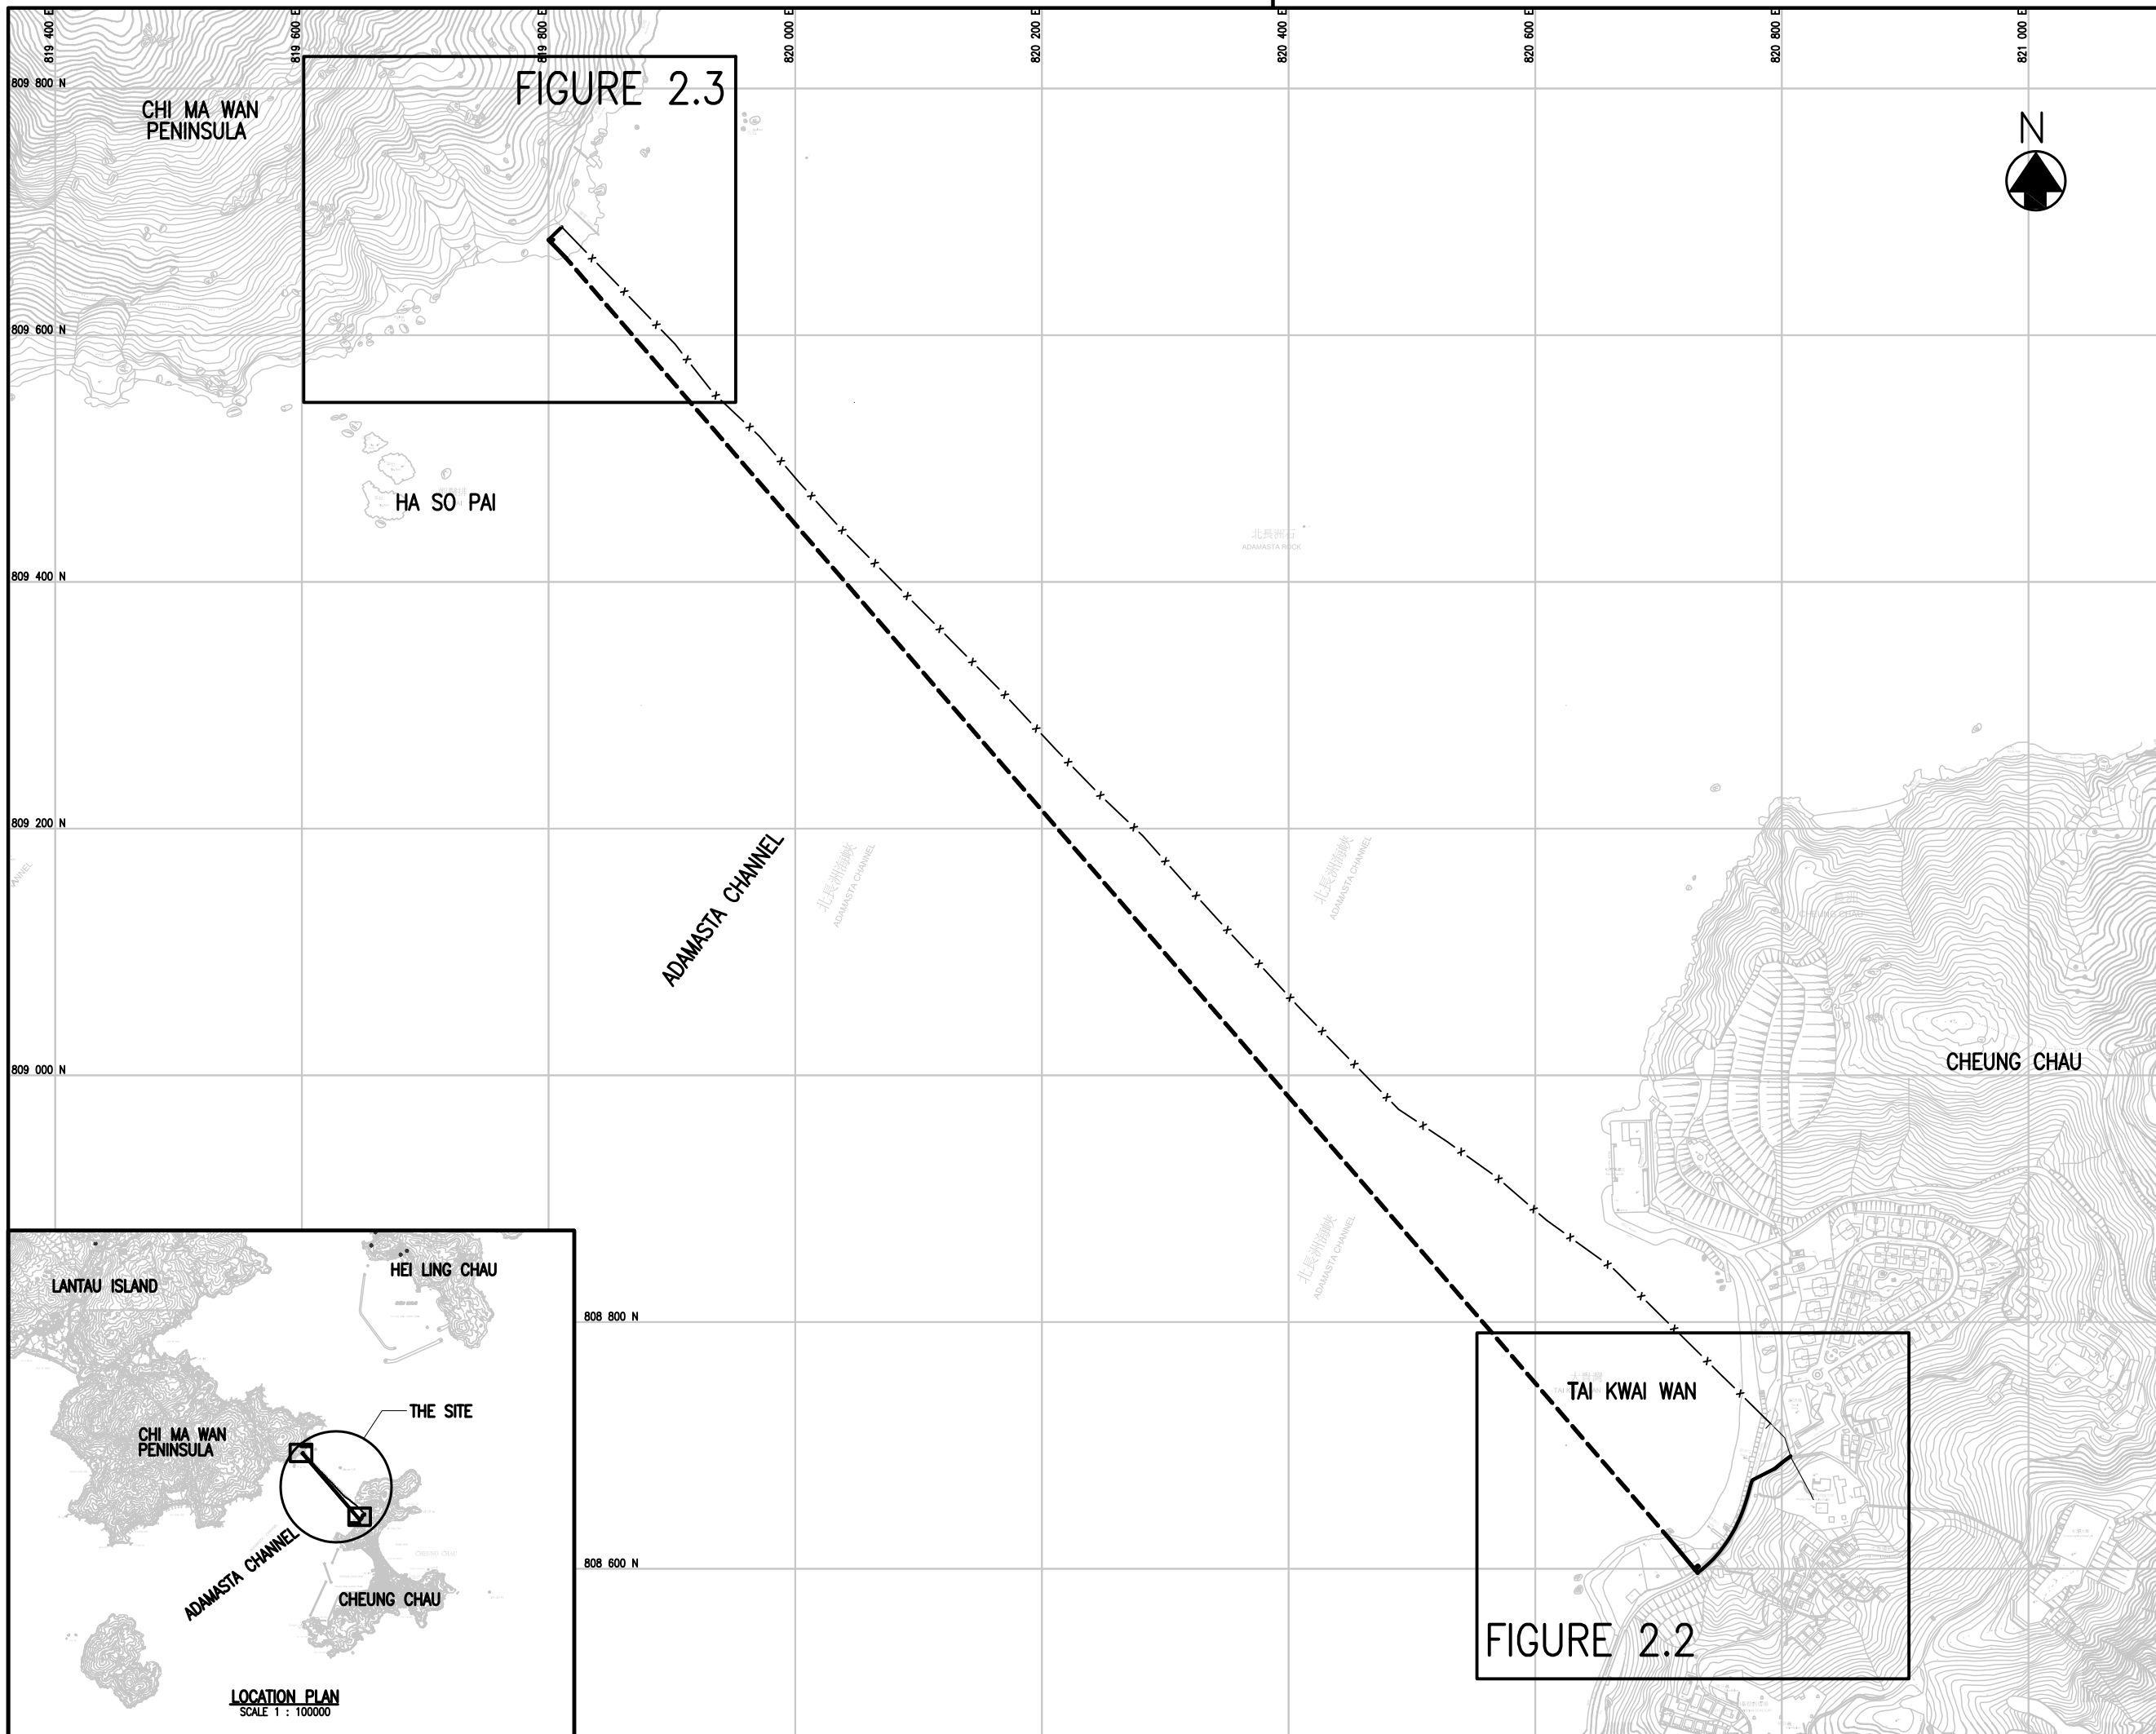

| Revision | Date  | Description |         |       | Initial |
|----------|-------|-------------|---------|-------|---------|
|          |       | Designed    | Checked | Drawn |         |
| Initial  |       | TL          | FD      | SZ    | WLS     |
| Date     | 10/08 | 10/08       | 10/08   | 10/08 | 10/08   |

Approved

Agreement No. CE 1/2008 (WS)

Agreement Title  
IMPROVEMENT OF FRESH WATER SUPPLY TO CHEUNG CHAU - INVESTIGATION


Drawing Title

**PROPOSED MAIN ALIGNMENT - KEY PLAN**





Drawing No. **FIGURE 2.1** Revision

Scale A3 1:5000

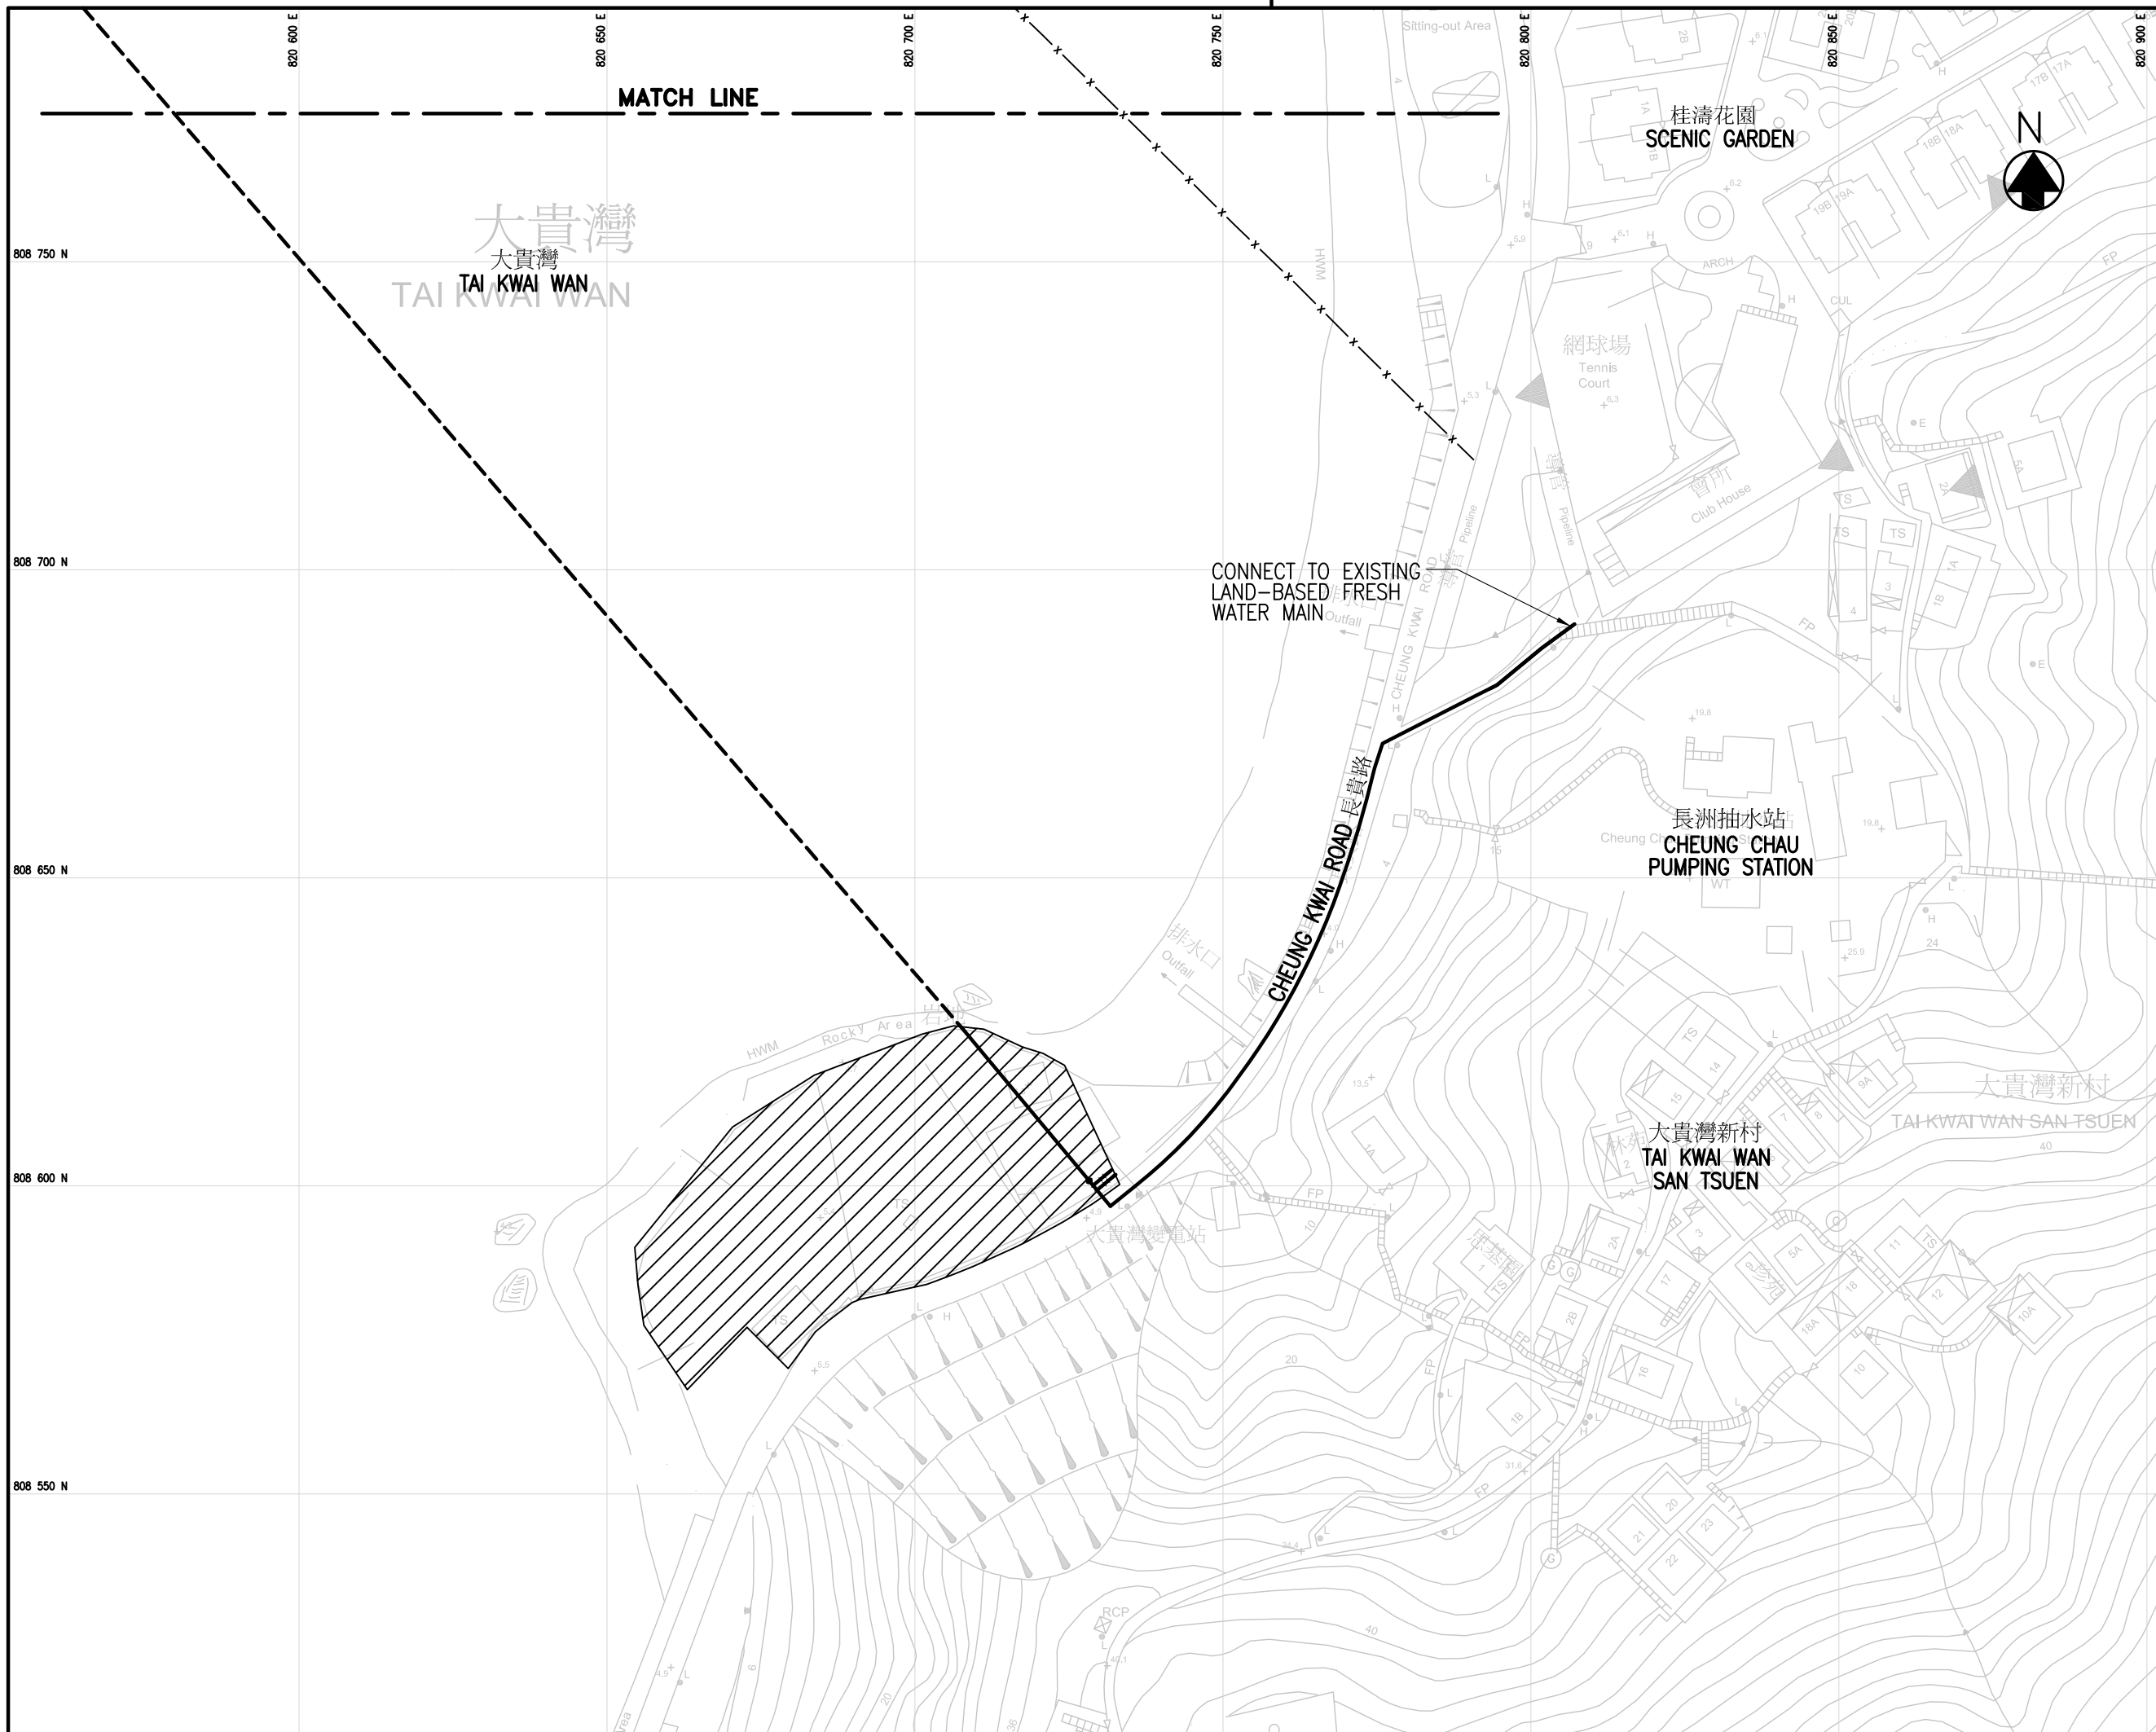



© Copyright by Black & Veatch Hong Kong Limited

 - LEGEND :**
-  PROPOSED SUBMARINE FRESH WATER MAIN
  -  PROPOSED LAND-BASED FRESH WATER MAIN
  -  EXISTING 10" SUBMARINE FRESH WATER MAIN TO BE REPLACED
  -  PROPOSED LAUNCHING SITE AND WORKS AREA

| Revision | Date  | Description |         |       | Initial |
|----------|-------|-------------|---------|-------|---------|
|          |       | Designed    | Checked | Drawn |         |
| Initial  | TL    | FD          | SZ      | WLS   |         |
| Date     | 10/08 | 10/08       | 10/08   | 10/08 | 10/08   |

Approved

Agreement No. CE 1/2008 (WS)

Agreement Title  
IMPROVEMENT OF FRESH WATER SUPPLY TO CHEUNG CHAU - INVESTIGATION


Drawing Title  
**PROPOSED MAIN ALIGNMENT (CHEUNG CHAU LANDFALL)**

Drawing No. **FIGURE 2.2** Revision





Scale A3 1:1000

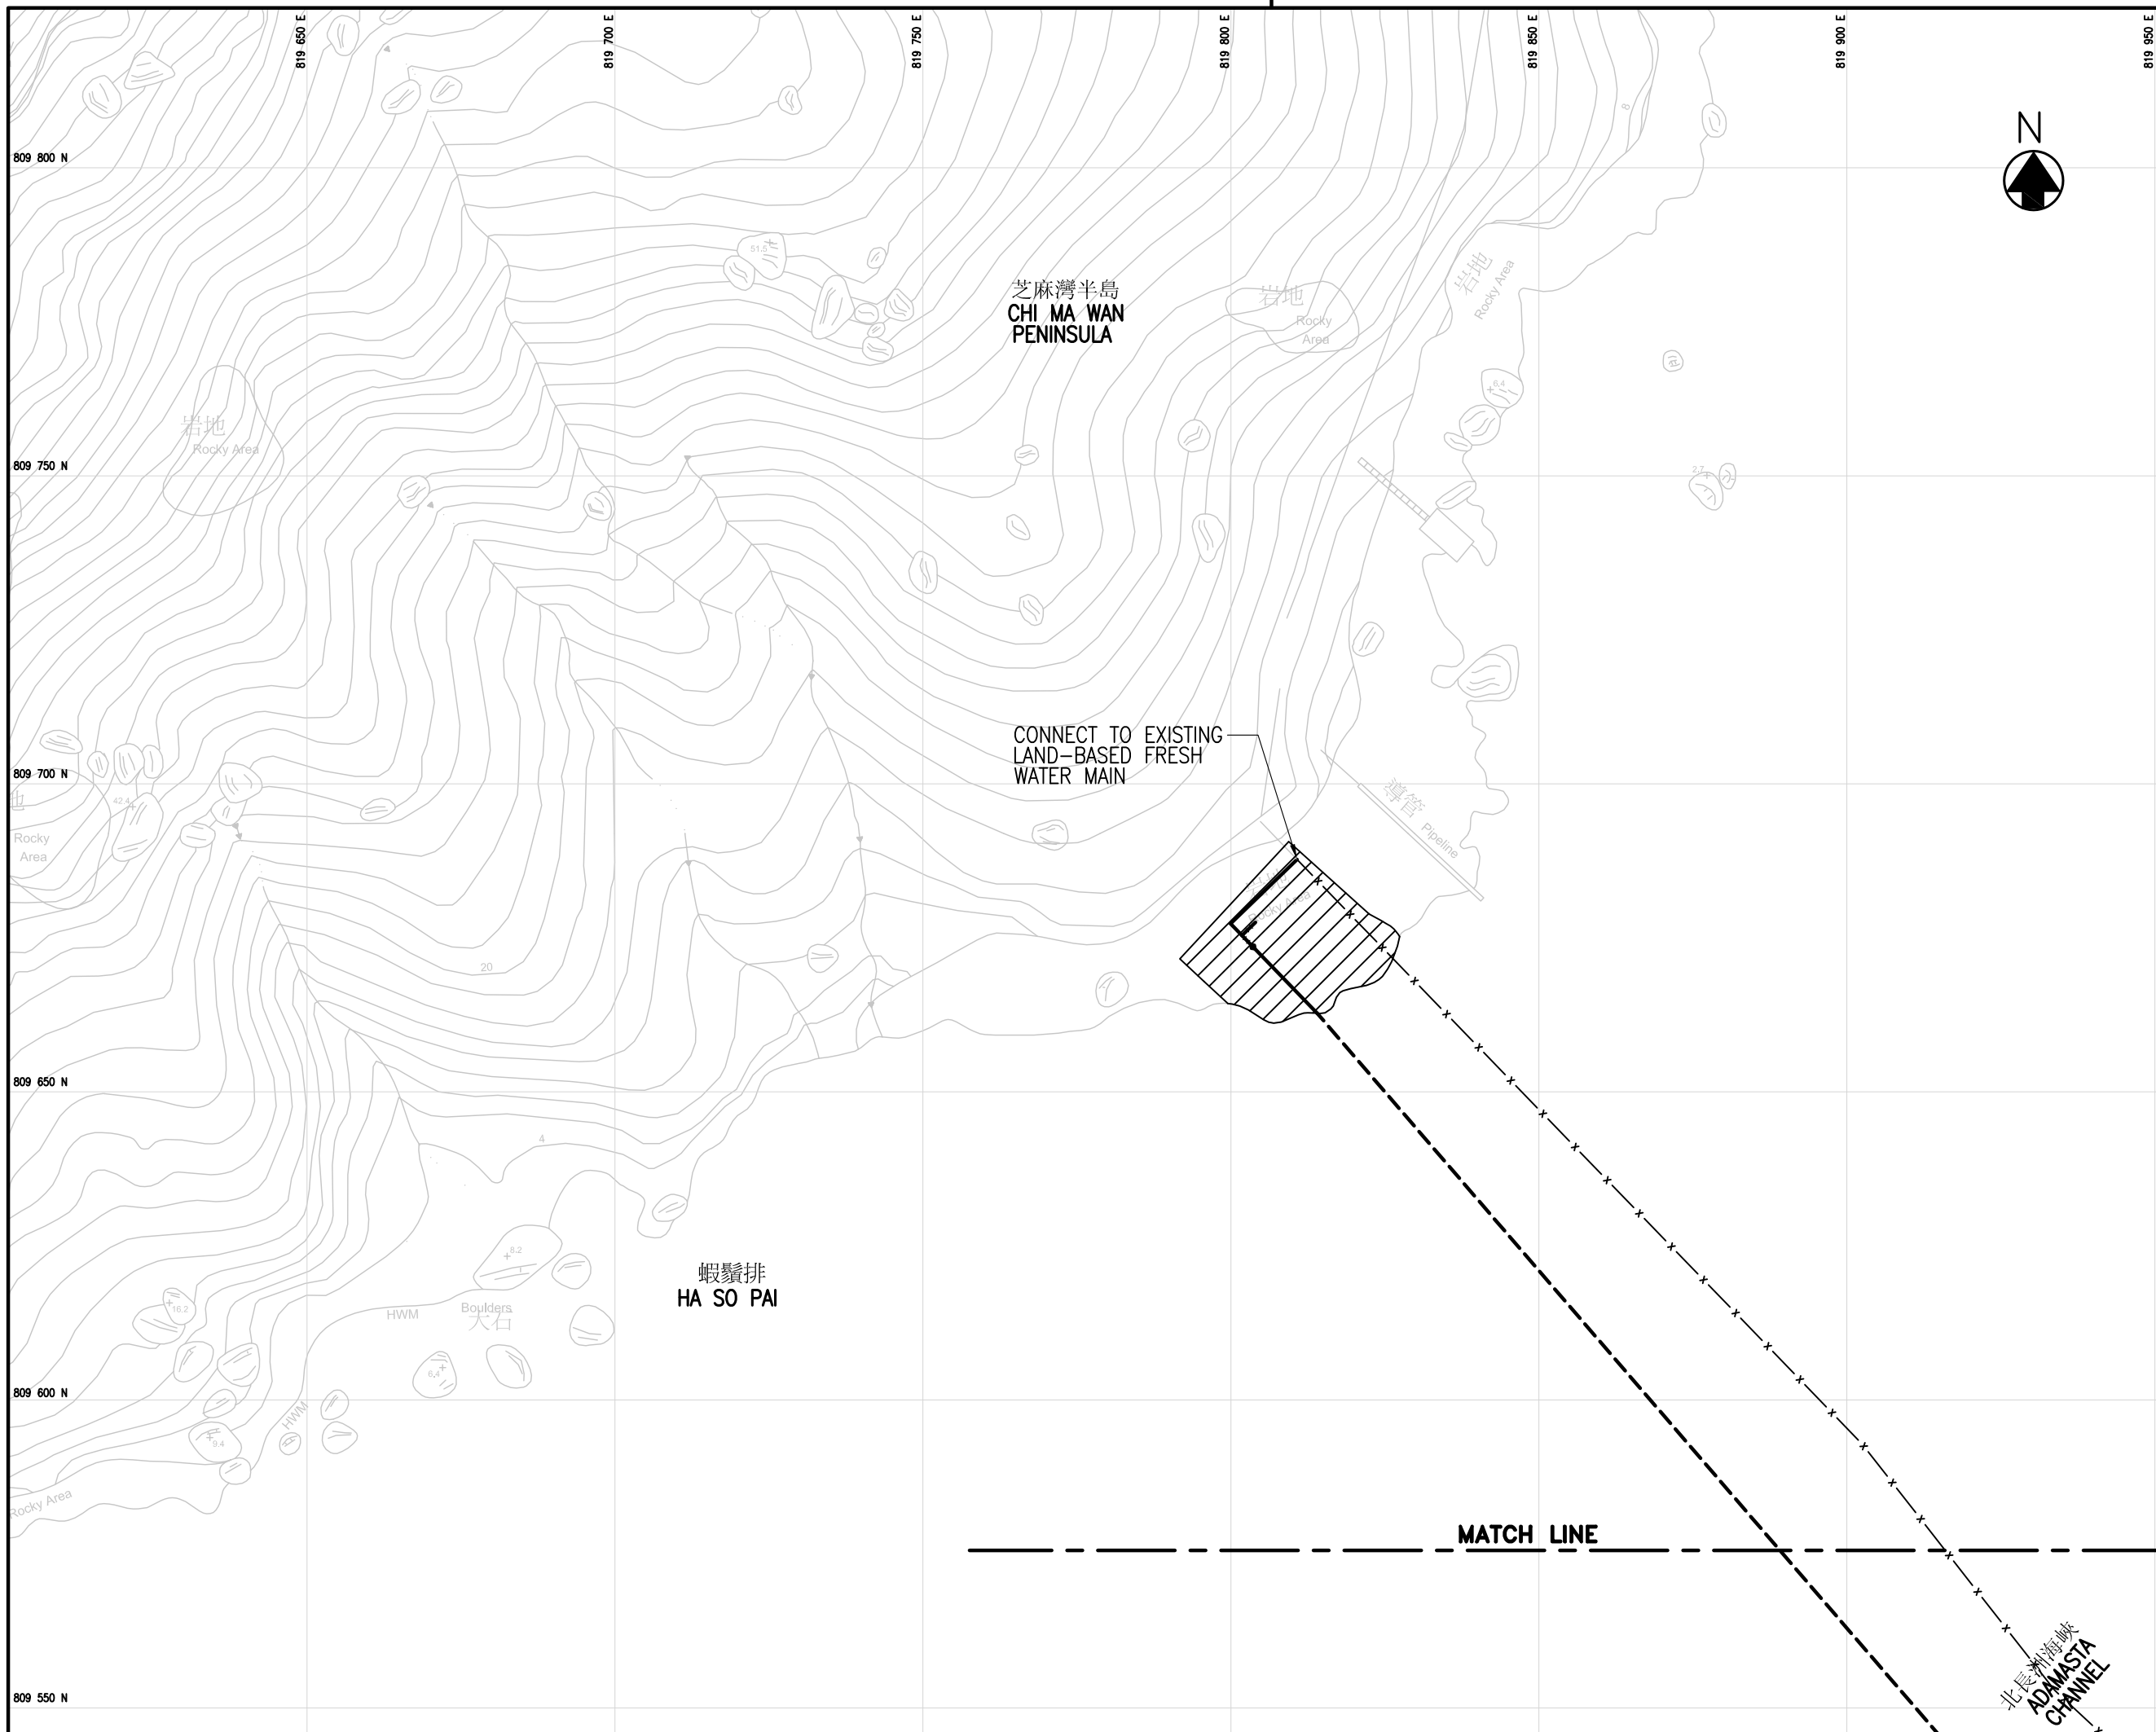

**BLACK & VEATCH HONG KONG LIMITED**  
博施工程顧問有限公司



© Copyright by Black & Veatch Hong Kong Limited

 - LEGEND :**
-  PROPOSED SUBMARINE FRESH WATER MAIN
  -  PROPOSED LAND-BASED FRESH WATER MAIN
  -  EXISTING 10" SUBMARINE FRESH WATER MAIN TO BE REPLACED
  -  PROPOSED RECEPTION SITE AND WORKS AREA

| Revision | Date  | Description |         |       | Initial |
|----------|-------|-------------|---------|-------|---------|
|          |       | Designed    | Checked | Drawn |         |
| Initial  | TL    | FD          | SZ      | WLS   |         |
| Date     | 10/08 | 10/08       | 10/08   | 10/08 | 10/08   |

Approved

Agreement No. CE 1/2008 (WS)

Agreement Title  
IMPROVEMENT OF FRESH WATER SUPPLY TO CHEUNG CHAU - INVESTIGATION

Drawing Title  
**PROPOSED MAIN ALIGNMENT (LANTAU LANDFALL)**

Drawing No. **FIGURE 2.3** Revision

Scale A3 1:1000



**BLACK & VEATCH HONG KONG LIMITED**  
博 廣 工 程 顧 問 有 限 公 司