


LANDSCAPING MEASURES AT LANTAU:

Nearby boulders will be used to shield the reinstated works area and the exposed main to blend in with the surrounding rocky shore environment.

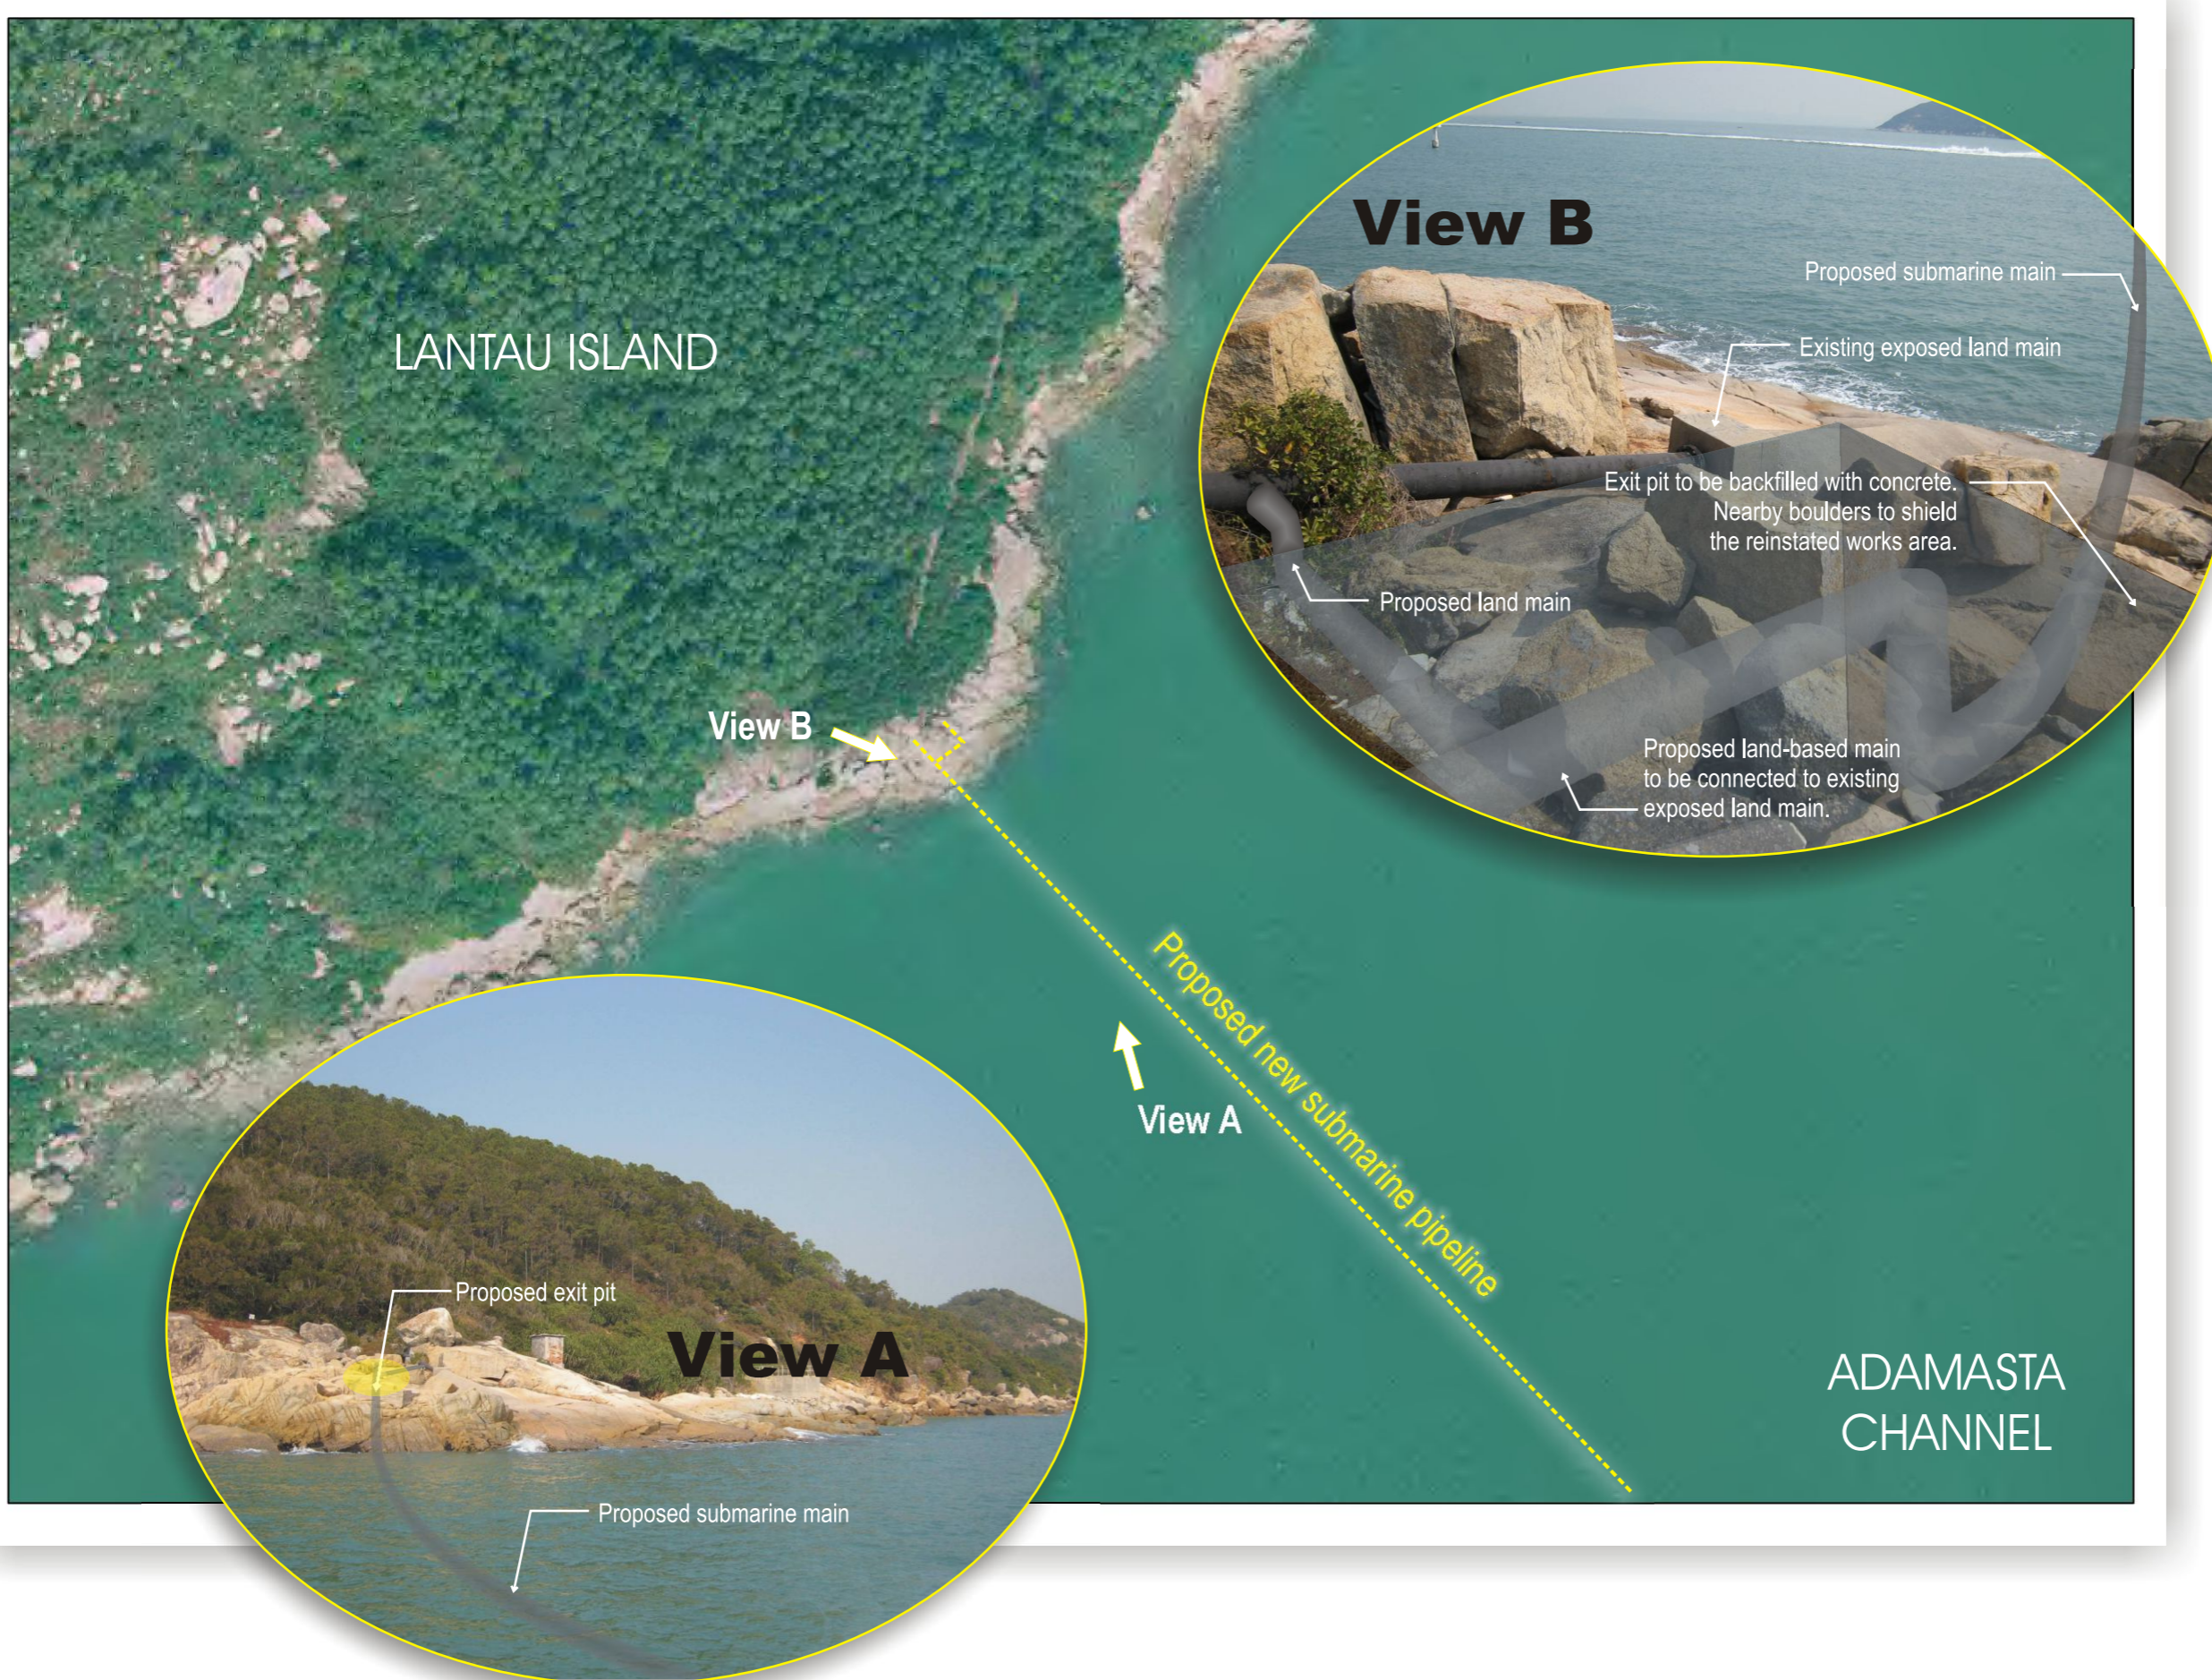

Revision	Date		Description		Initial
	Designed	Checked	Drawn	Checked	Checked
Initial					
Date					

Approved

Agreement No. CE 1/2008 (WS)

Contract Title
IMPROVEMENT OF FRESH WATER SUPPLY TO CHEUNG CHAU - INVESTIGATION

Drawing Title
LANDSCAPING MEASURES FOR THE PROPOSED LAND-BASED MAIN AT LANTAU

FIGURE 2.10

Scale

