
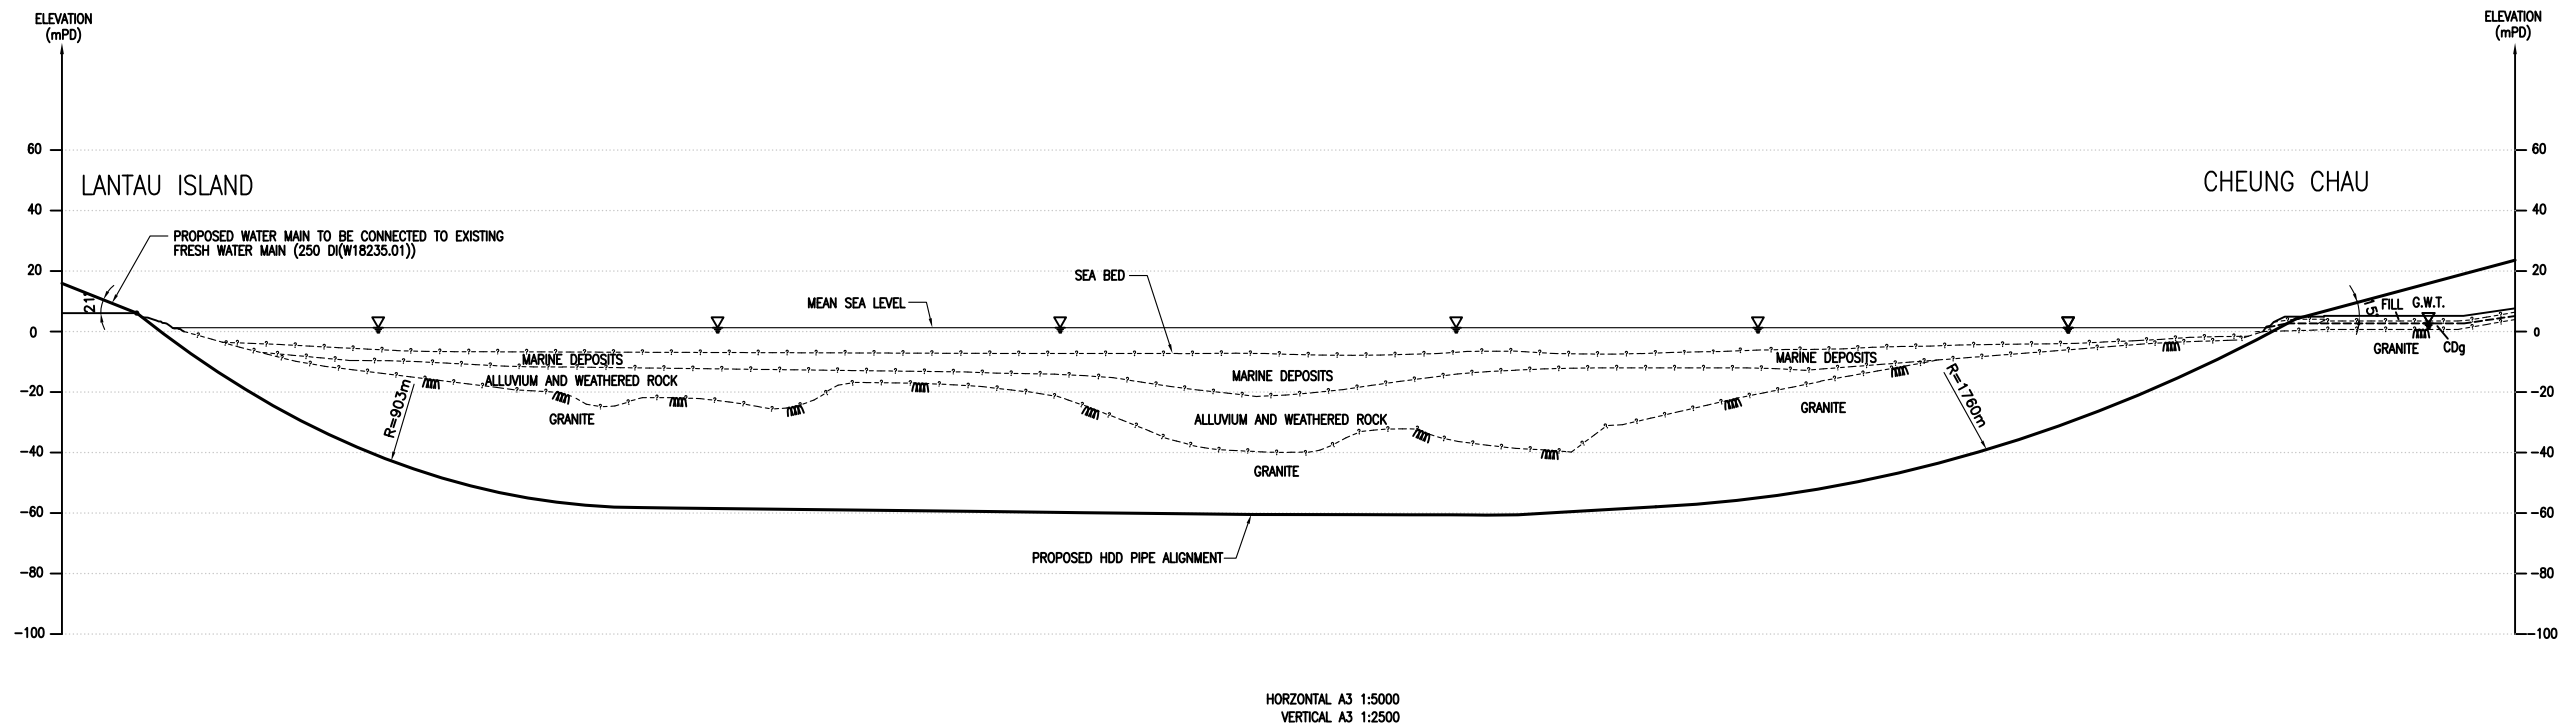


**LEGEND:**

|  |   |
|--|---|
| ---  | INFERRED GEOLOGICAL BOUNDARY            |
|  | ROCK HEAD<br>(GRADE III OR BETTER ROCK) |
| G.W.T.  | ASSUMED GROUNDWATER TABLE/SEA LEVEL     |



HORIZONTAL A3 1:5000  
VERTICAL A3 1:2500

| Revision | Date  | Description |         |       | Initial |
|----------|-------|-------------|---------|-------|---------|
|          |       | Designed    | Checked | Drawn |         |
| Initial  | TL    | JGV         | SZ      | WLS   |         |
| Date     | 12/09 | 12/09       | 12/09   | 12/09 |         |

Approved

Agreement No. CE 1/2008 (WS)

Agreement Title  
IMPROVEMENT OF FRESH WATER SUPPLY TO CHEUNG CHAU - INVESTIGATION

Drawing Title  
**PROPOSED HDD PIPE ALIGNMENT**

Drawing No. **FIGURE 2.7**

Scale AS SHOWN

