


NO

THE ENGINEER'S APPROVAL FOR

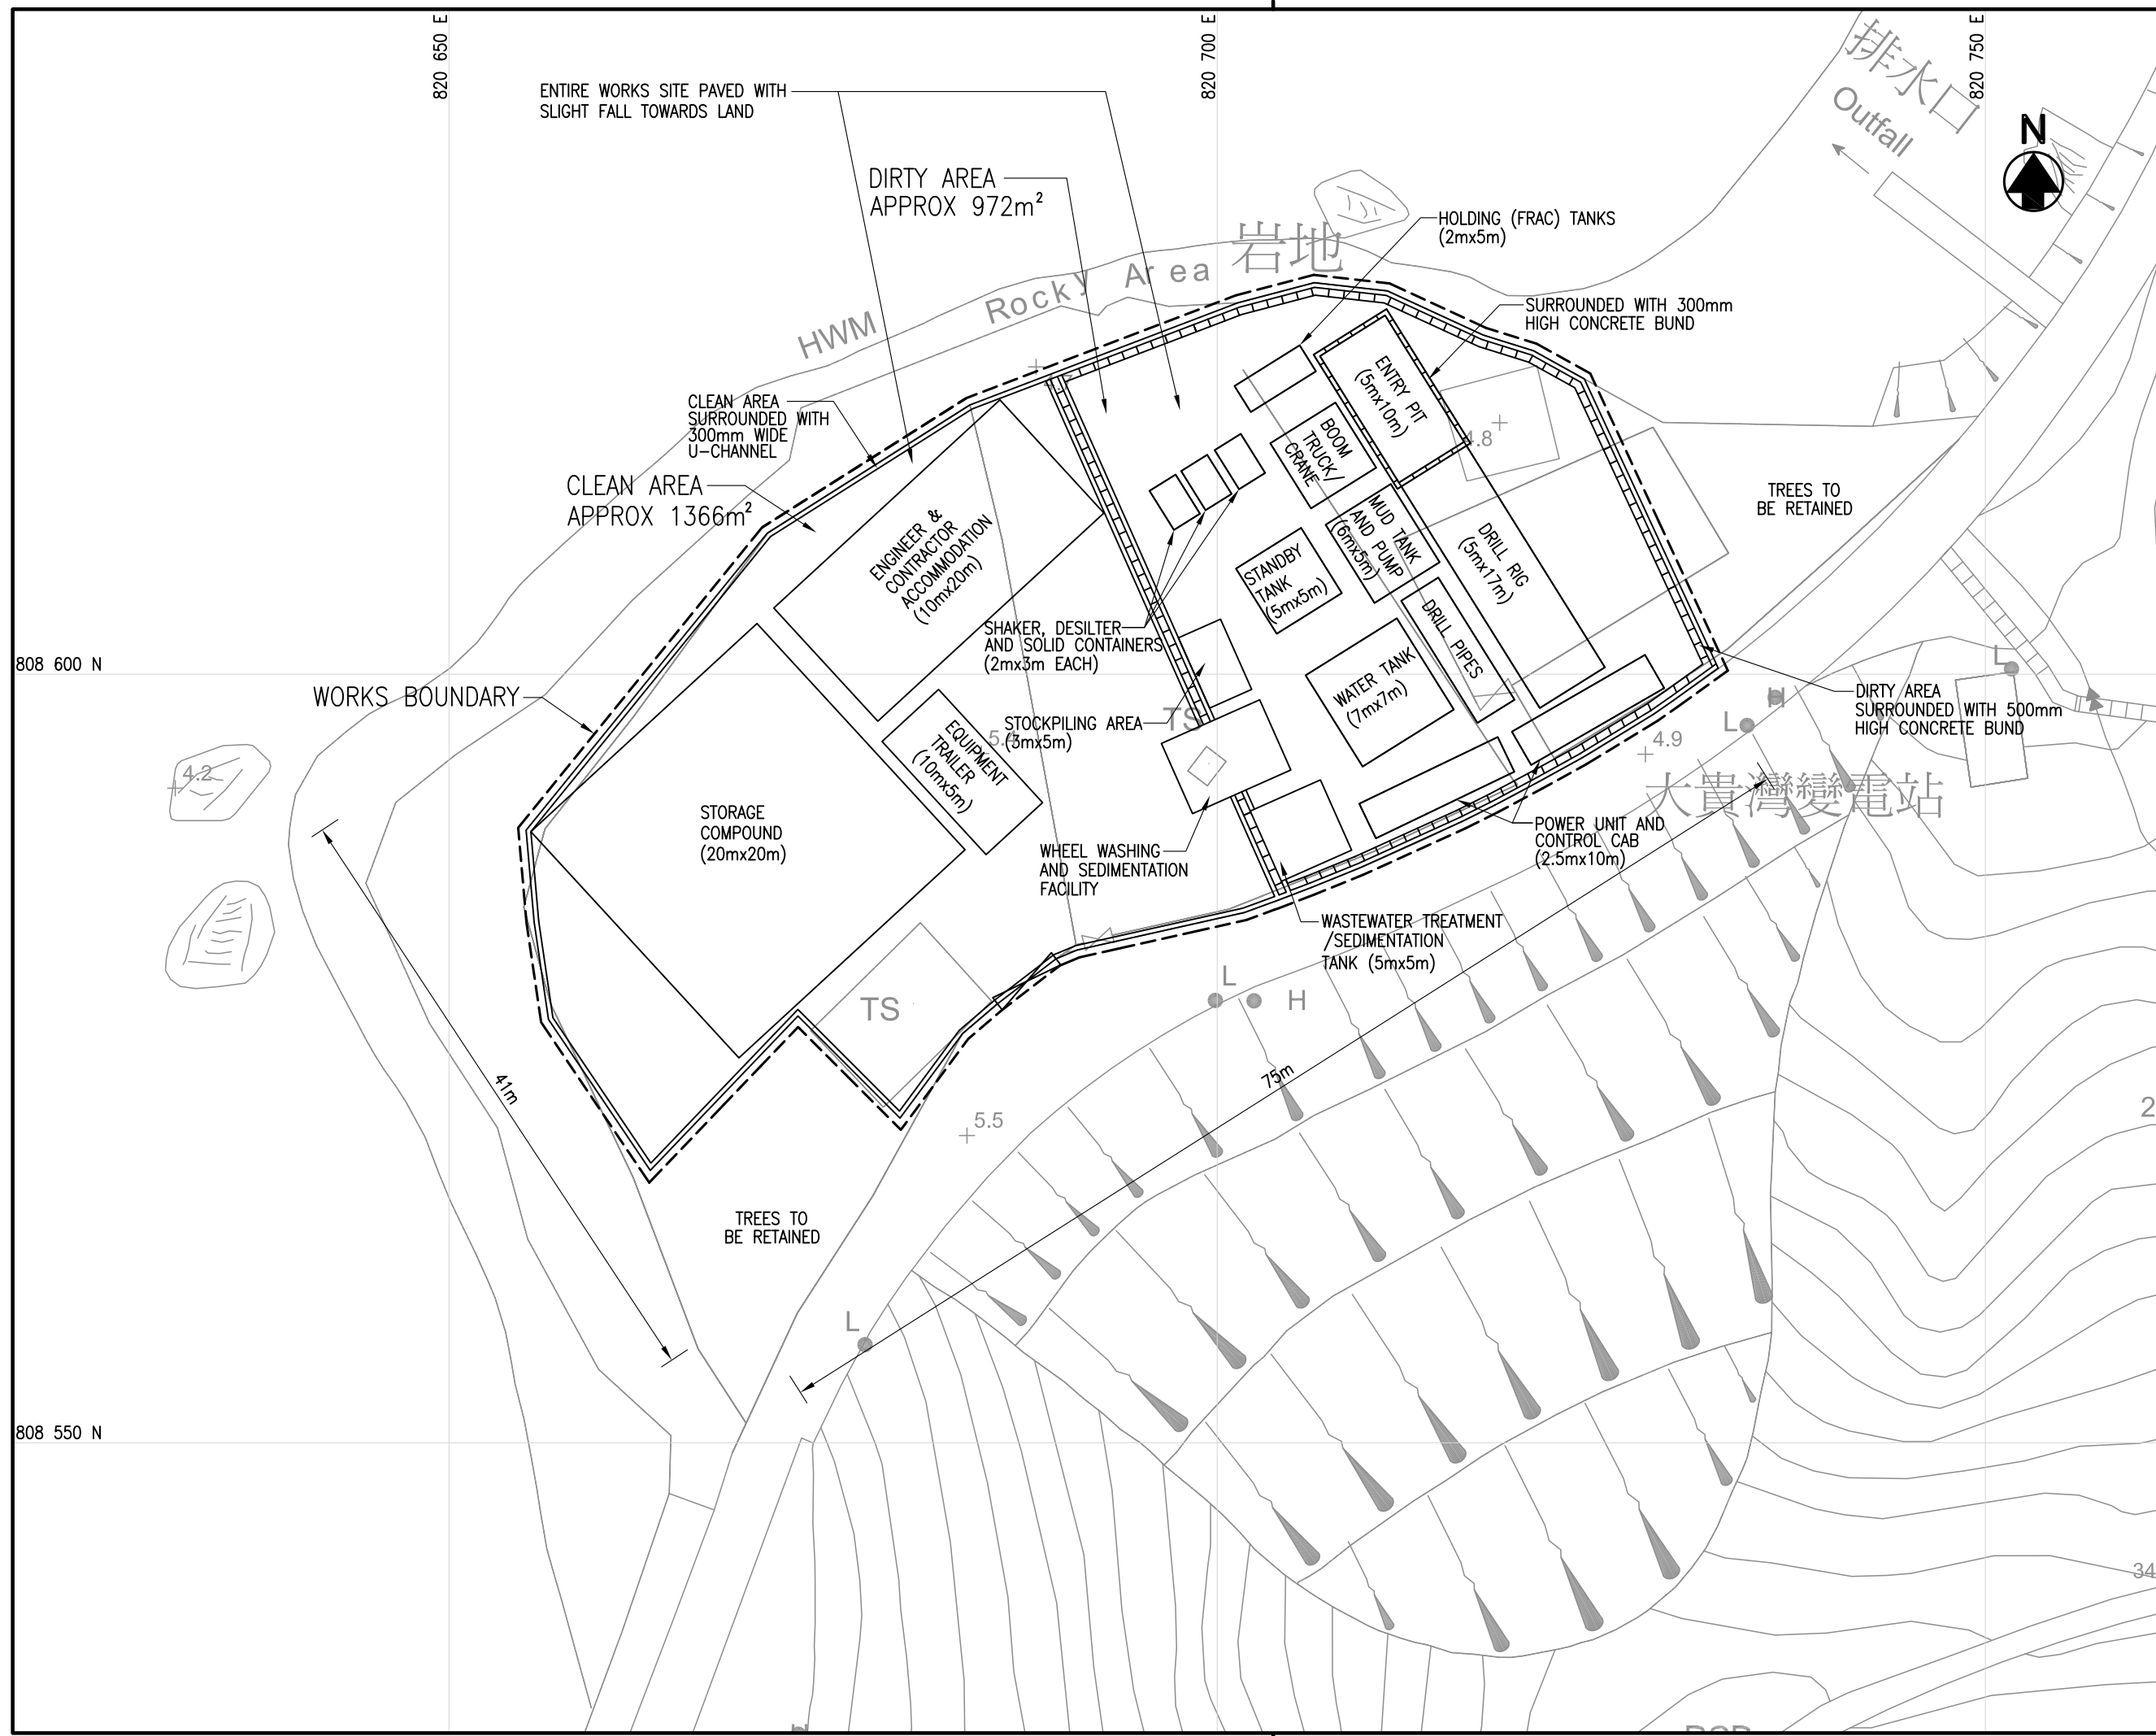

Revision	Date		Description		Initial	
	Designed	Checked	Drawn	Checked		
Initial	HLC	TL	SZ	WLS		
Date	08/09	08/09	08/09	08/09		

Approved

Agreement No. CE 1/2008 (WS)

Agreement Title  
IMPROVEMENT OF FRESH WATER SUPPLY TO CHEUNG CHAU - INVESTIGATION

Drawing Title  
PROPOSED WATER QUALITY MITIGATION MEASURES FOR THE LAUNCHING SITE AT CHEUNG CHAU

Drawing No. FIGURE 3.3

Scale A3 1:400



BLACK & VEATCH HONG KONG LIMITED  
博達工程顧問有限公司