

NOTES:

1. FOR INDICATIVE USE ONLY
2. FINAL SITE LAYOUT TO BE SUBMITTED BY CONTRACTOR FOR ENGINEER'S AGREEMENT.
3. THE EXACT BOUNDARY OF THE SITE IS SUBJECT TO REFINEMENT BY THE ENGINEER ON SITE.
4. THE ARRANGEMENT OF THE PROPOSED FEATURES INCLUDING THE TEMPORARY ACCESS ROAD WITHIN THE SITE SHALL BE PROPOSED BY THE CONTRACTOR FOR THE ENGINEER'S APPROVAL.

LEGEND:

--- WORKS BOUNDARY

Revision	Date		Description		Initial	
	Designed	Checked	Drawn	Checked	Initial	Checked
Initial	TL	FD	SZ	WLS		
Date	09/09	09/09	09/09	09/09		

Approved

Agreement No. CE 1/2008 (WS)

Agreement Title
IMPROVEMENT OF FRESH WATER SUPPLY TO CHEUNG CHAU - INVESTIGATION


Drawing Title
PROPOSED WATER QUALITY MITIGATION MEASURES FOR THE RECEPTION SITE AT LANTAU

Drawing No. **FIGURE 3.4** Revision

Scale A3 1:400



BLACK & VEATCH HONG KONG LIMITED
博施工程顧問有限公司

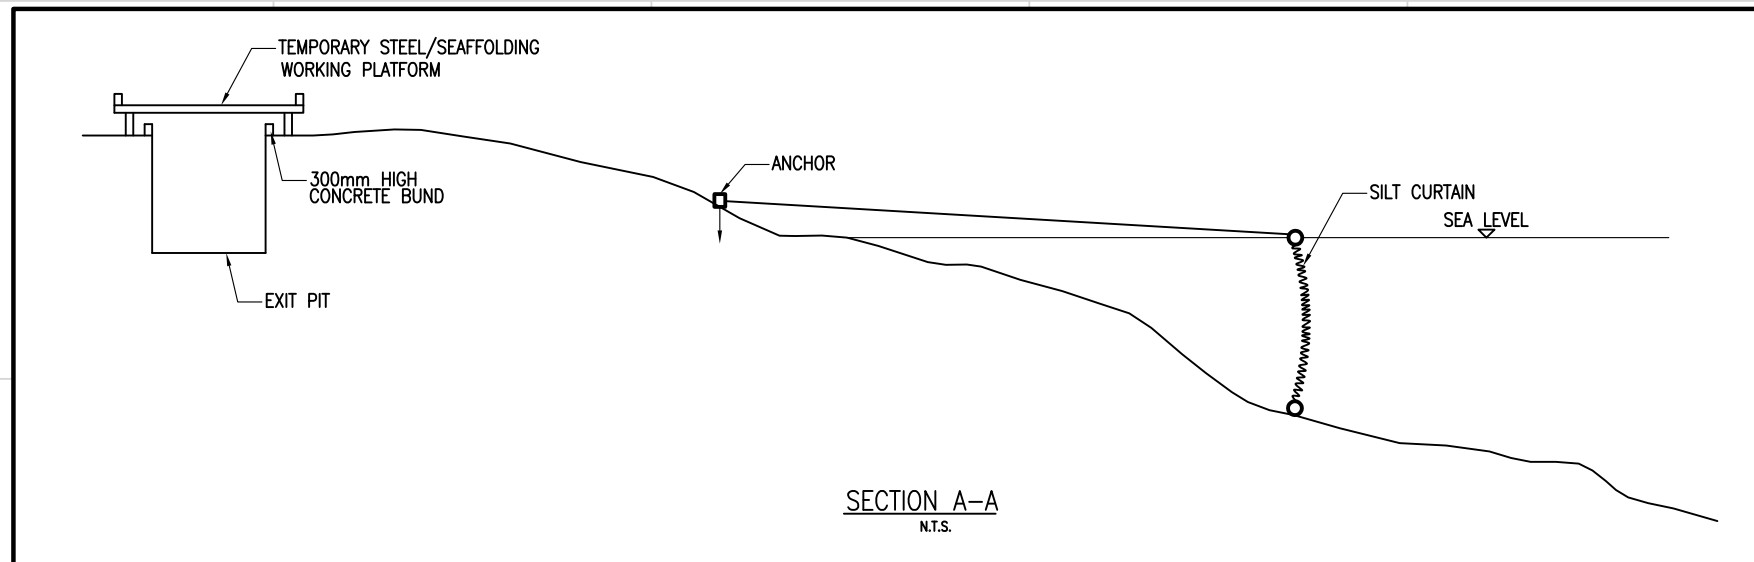

SECTION A-A
N.T.S.