


- LEGEND:**
- PROPOSED TWIN 450 SUBMARINE GAS MAIN
 - CONNECTION TO NEW PIGGING STATION
 - 300m ASSESSMENT AREA

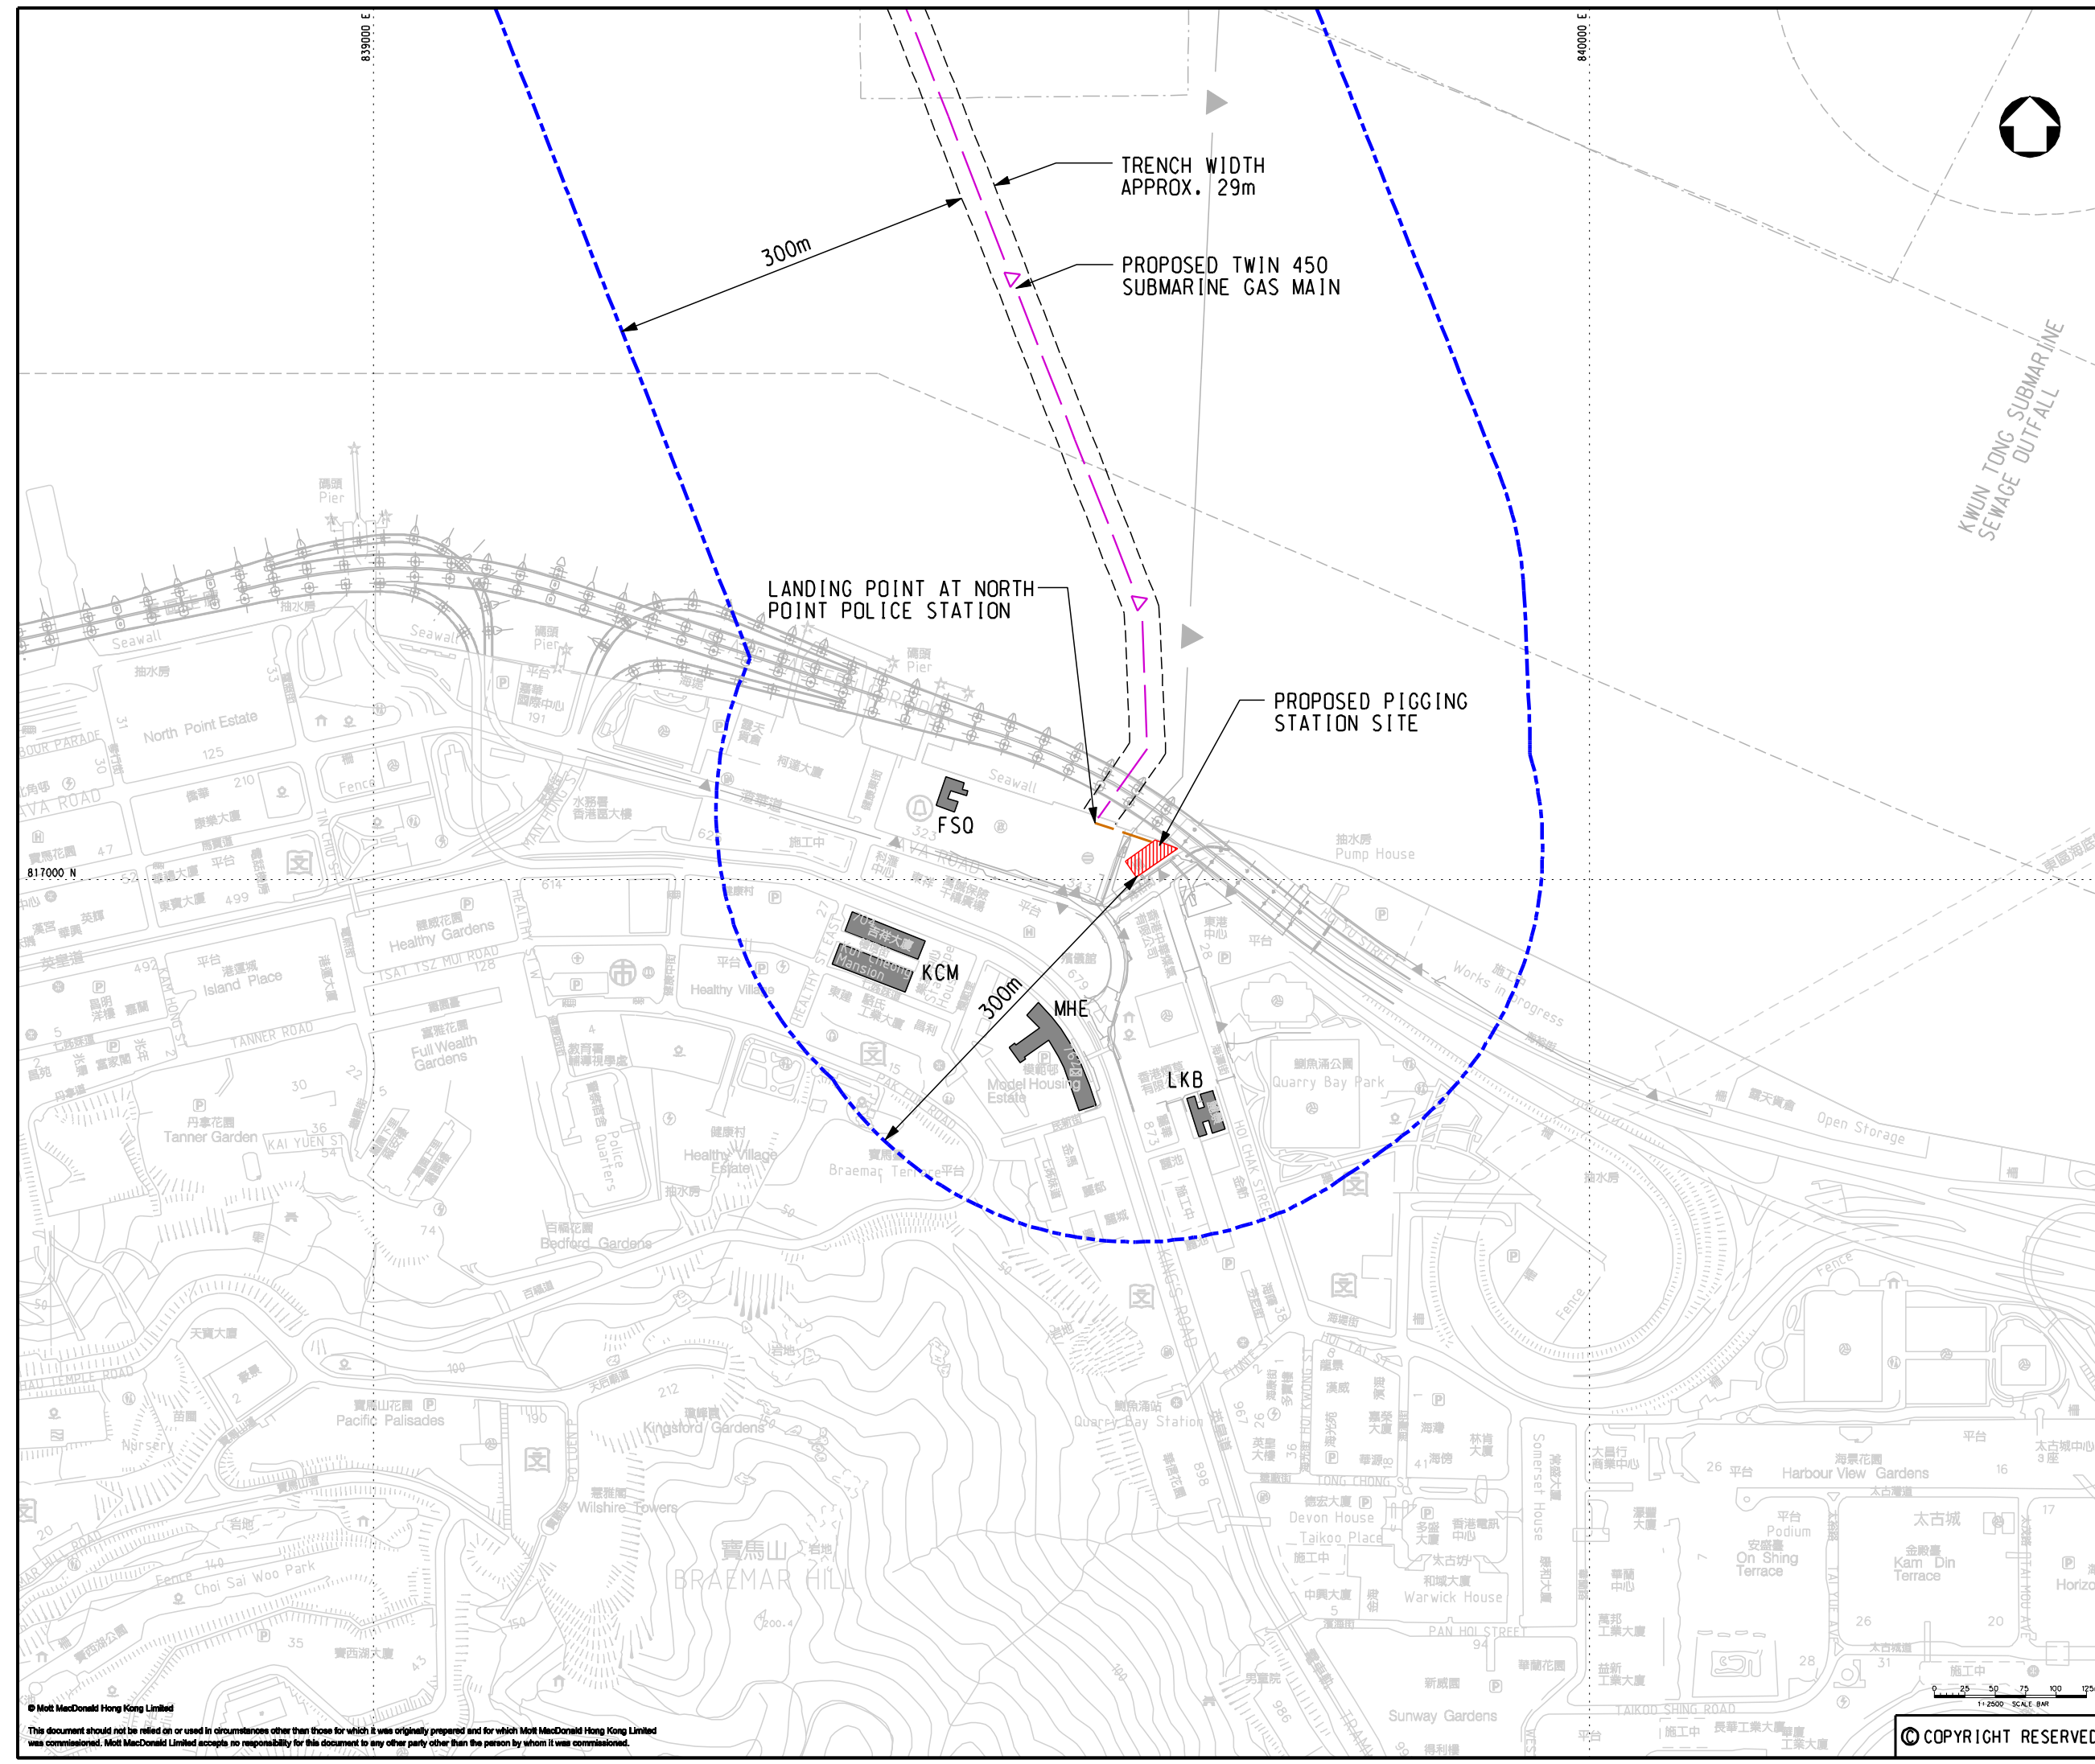

P3	DEC 09	MING	GAS MAIN REVISED	CWK	T1
P2	JUN 09	MING	GAS MAIN REVISED	CWK	T1
P1	DEC 08	YKL	FIRST ISSUE	CWK	T1
Rev	Date	Drawn	Description	Chk'd	App'd



Mott MacDonald

7/F West Wing Office Building
New World Centre, 20 Salisbury Road
Tsimshatsui, Kowloon
Hong Kong
T +852 2828 5757
F +852 2827 1828
W www.mottmac.com.hk

Project

INSTALLATION OF SUBMARINE GAS PIPELINES AND ASSOCIATED FACILITIES FROM TO KWA WAN TO NORTH POINT FOR FORMER KAI TAK AIRPORT DEVELOPMENT

Title

REPRESENTATIVE NOISE SENSITIVE RECEIVERS (NSRS) (NORTH POINT)

Designed	CWK	Eng.Chk.	MT
Drawn	YKL	Coordination	FY
Dwg.Chk.	CWK	Approved	T1
Scale	1:2500@A1	Project	237926
Project	J:\237926\REPORT\ENV\EMIO9204\FIGURE 10-3.dgn	Status	PRE
Drawing No.	FIGURE 10.3	Rev	P3

© COPYRIGHT RESERVED

This document should not be relied on or used in circumstances other than those for which it was originally prepared and for which Mott MacDonald Hong Kong Limited was commissioned. Mott MacDonald Limited accepts no responsibility for this document to any other party other than the person by whom it was commissioned.