


KEY PLAN

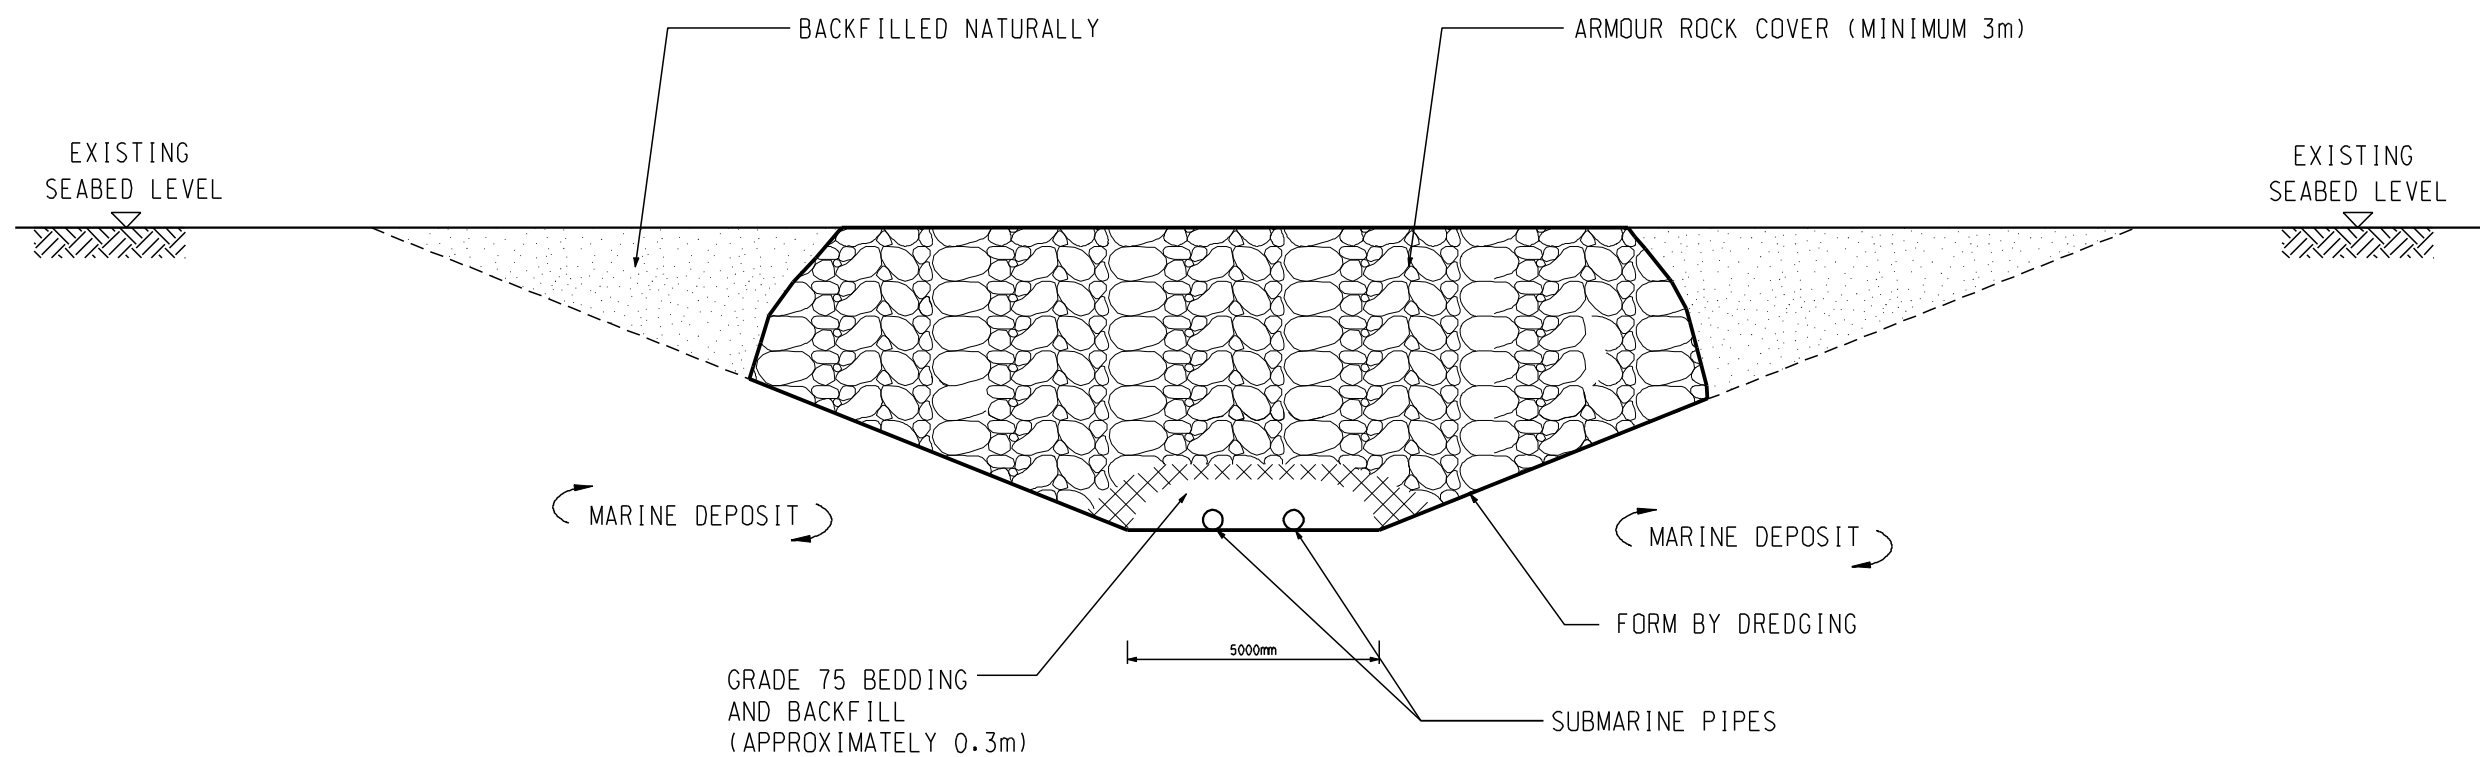

P3	DEC 09	MING	GENERAL REVISION	BL	T1
P2	MAR 09	MING	KEY PLAN ADDED	BL	T1
P1	DEC 08	YKL	STAGE 1 REPORT	MT	T1
Rev	Date	Drawn	Description	Chk'd	App'd

Client

THE HONG KONG AND CHINA GAS COMPANY LIMITED.

Mott MacDonald

7/F West Wing Office Building
New World Centre, 20 Salisbury Road
Tsimshatsui, Kowloon
Hong Kong
T +852 2828 5757
F +852 2827 1828
W www.mottmac.com.hk

Project

INSTALLATION OF SUBMARINE GAS PIPELINES AND ASSOCIATED FACILITIES FROM TO KWA WAN TO NORTH POINT FOR FORMER KAI TAK AIRPORT DEVELOPMENT

Title

TYPICAL CROSS SECTION OF PIPELINE TRENCH

Designed	KL	Eng.Chk.	MT
Drawn	YKL	Coordination	KL
Dwg.Chk.	KL	Approved	T1
Scale	N.T.S.	Project	237926
		CAD File	J:\237926\REPORT\ENV\EM109204\FIGURE 2-2.dgn
Drawing No.	FIGURE 2.2	Status	PRE
		Rev	P3

© COPYRIGHT RESERVED

This document should not be relied on or used in circumstances other than those for which it was originally prepared and for which Mott MacDonald Hong Kong Limited was commissioned. Mott MacDonald Limited accepts no responsibility for this document to any other party other than the person by whom it was commissioned.