


KEY PLAN

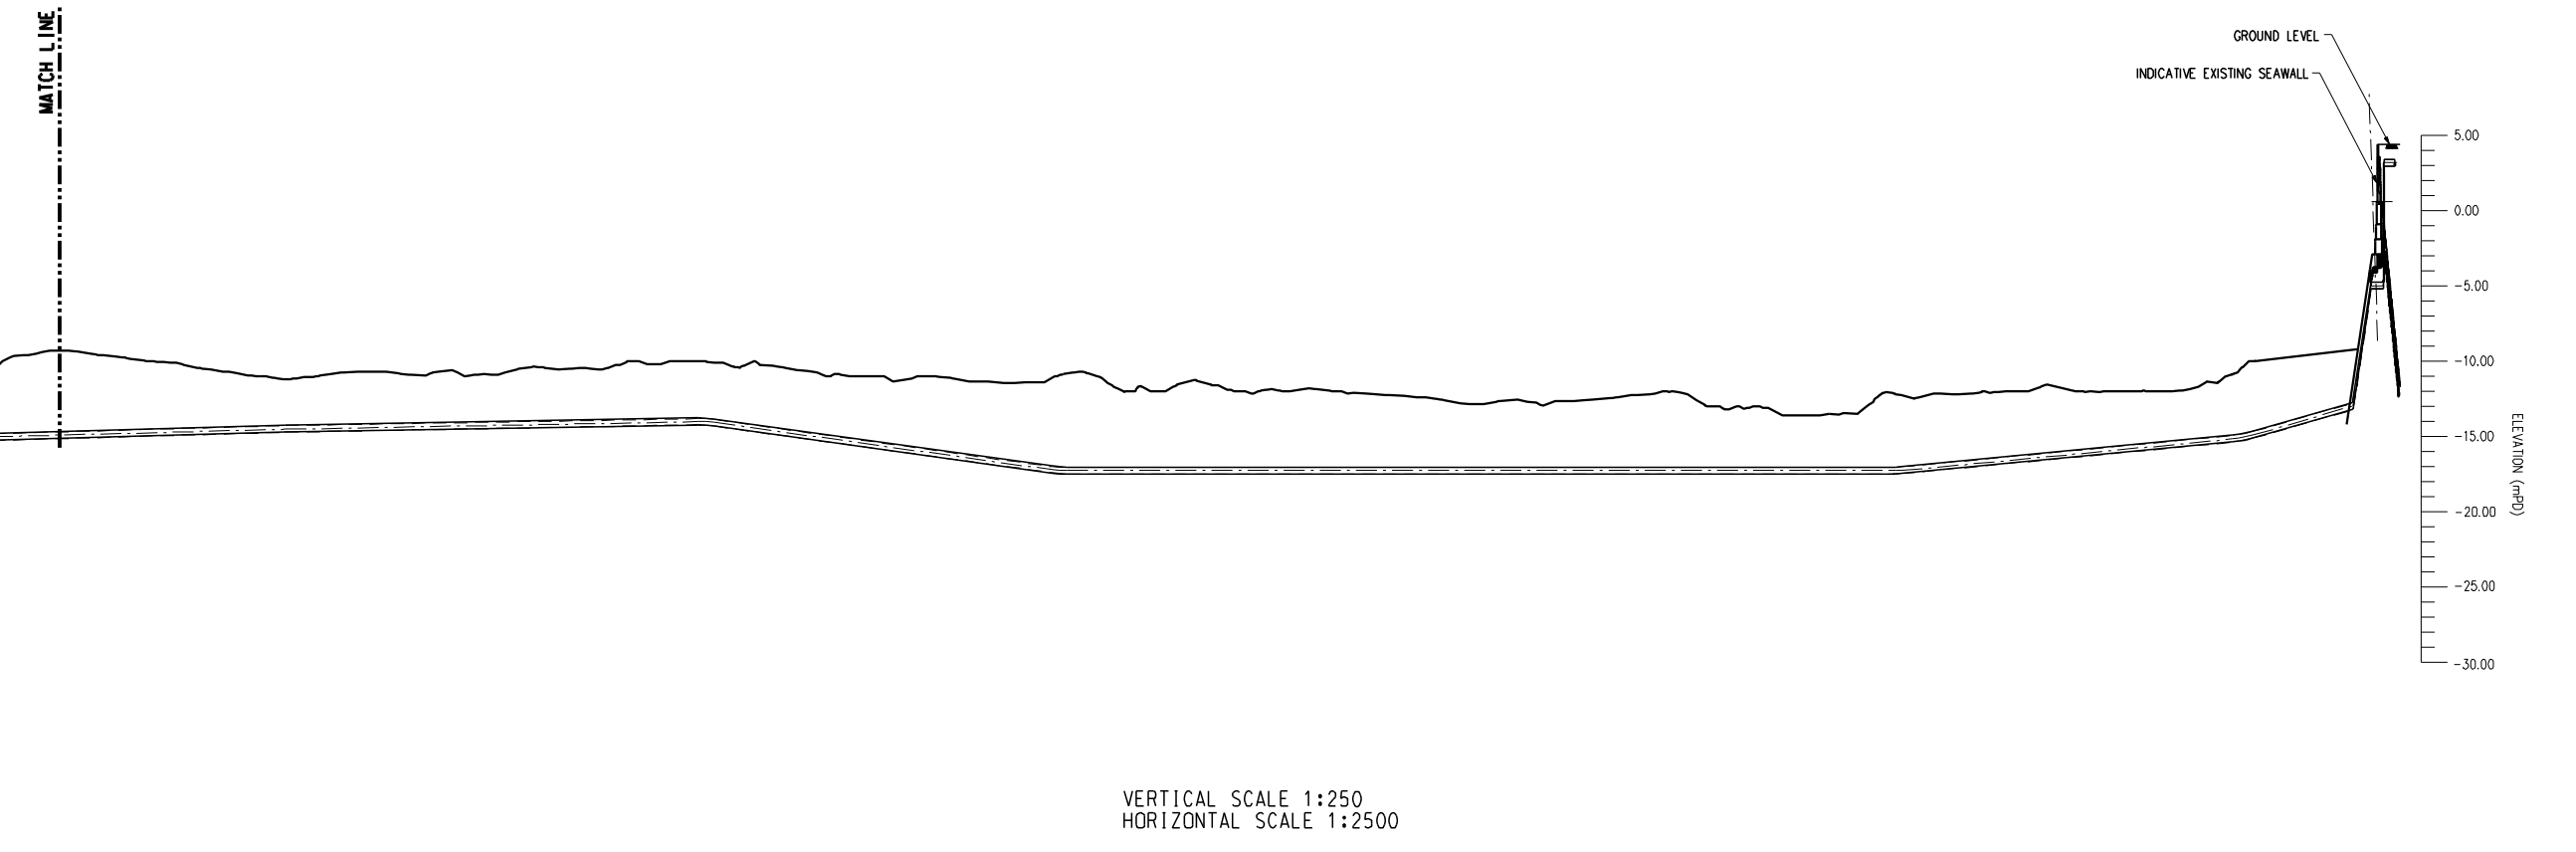

P1	DEC 09	AT	FIRST ISSUE	BL	T1
Rev	Date	Drawn	Description	Chk'd	App'd

Client

THE HONG KONG AND CHINA GAS COMPANY LIMITED.

Mott MacDonald

7/F West Wing Office Building
New World Centre, 20 Salisbury Road
Tsimshatsui, Kowloon
Hong Kong
☎ +852 2828 5757
☎ +852 2827 1828
www.mottmac.com.hk

Project

INSTALLATION OF SUBMARINE GAS PIPELINES AND ASSOCIATED FACILITIES FROM TO KWA WAN TO NORTH POINT FOR FORMER KAI TAK AIRPORT DEVELOPMENT

Title

HORIZONTAL ALIGNMENT OF THE PROPOSED SUBMARINE GAS PIPELINES

Designed	BL	Eng.Chk.	MT
Drawn	MING	Coordination	KL
Dwg.Chk.	BL	Approved	T1

Scale	AS SHOWN@A1	Project	237926	Status	
		CAD File	J:\237926\REPORT\ENV\EM109204\FIGURE 2-3.dgn		

Drawing No.	FIGURE 2.3	Rev	P1
-------------	------------	-----	----