

REMARKS

- AREA = APPROX. 662sqm
- LANDSCAPING STRIP WILL BE PROVISIONED, VISUAL IMPACT MITIGATION TO BE INTEGRATED WITH EXTENSION OF OPEN SPACE AT FUTURE WATERFRONT PROMENADE.
- CONSENT FROM DSD IS REQUIRED FOR CONSTRUCTION WITHIN THE CONSTRUCTION PROTECTION BOUNDARY OF DSD'S SEWAGE TUNNEL
- PROPOSED VEHICULAR ACCESS ROAD IS INDICATIVE ONLY. IT IS SUBJECT TO RELEVANT GOVERNMENT DEPARTMENTS REQUIREMENTS, AND FUTURE OPERATIONAL ARRANGEMENTS BETWEEN HKCG.

NOTES:


1. ALL DIMENSIONS IN METRE UNLESS NOTED OTHERWISE.

LEGEND:

—— PROPOSED PIGGING STATION BOUNDARY

P1	MAR 10	MING	FIRST ISSUE	FY	TI
Rev	Date	Drawn	Description	Ch'kd	App'd

Client



THE HONG KONG AND CHINA GAS COMPANY LIMITED.



7/F West Wing Office Building
New World Centre, 20 Salisbury Road
Tsimshatsui, Kowloon
Hong Kong
T +852 2828 6787
F +852 2827 1825
W www.mottmac.com.hk

Project

INSTALLATION OF SUBMARINE GAS PIPELINES AND ASSOCIATED FACILITIES FROM TO KWA WAN TO NORTH POINT FOR FORMER KAI TAK AIRPORT DEVELOPMENT

Title

PROPOSED CONCEPTUAL LAYOUT OF TO KWA WAN PIGGING STATION


Designed	SL	Eng.Chk.	TT	
Drawn	YKL	Coordination	SL	
Dwg.Chk.	LCH	Approved	TI	

Scale	Project	Status
NTS	237926	PRE

Drawing No.	Rev
	P1

© COPYRIGHT RESERVED

FIGURE 2.9

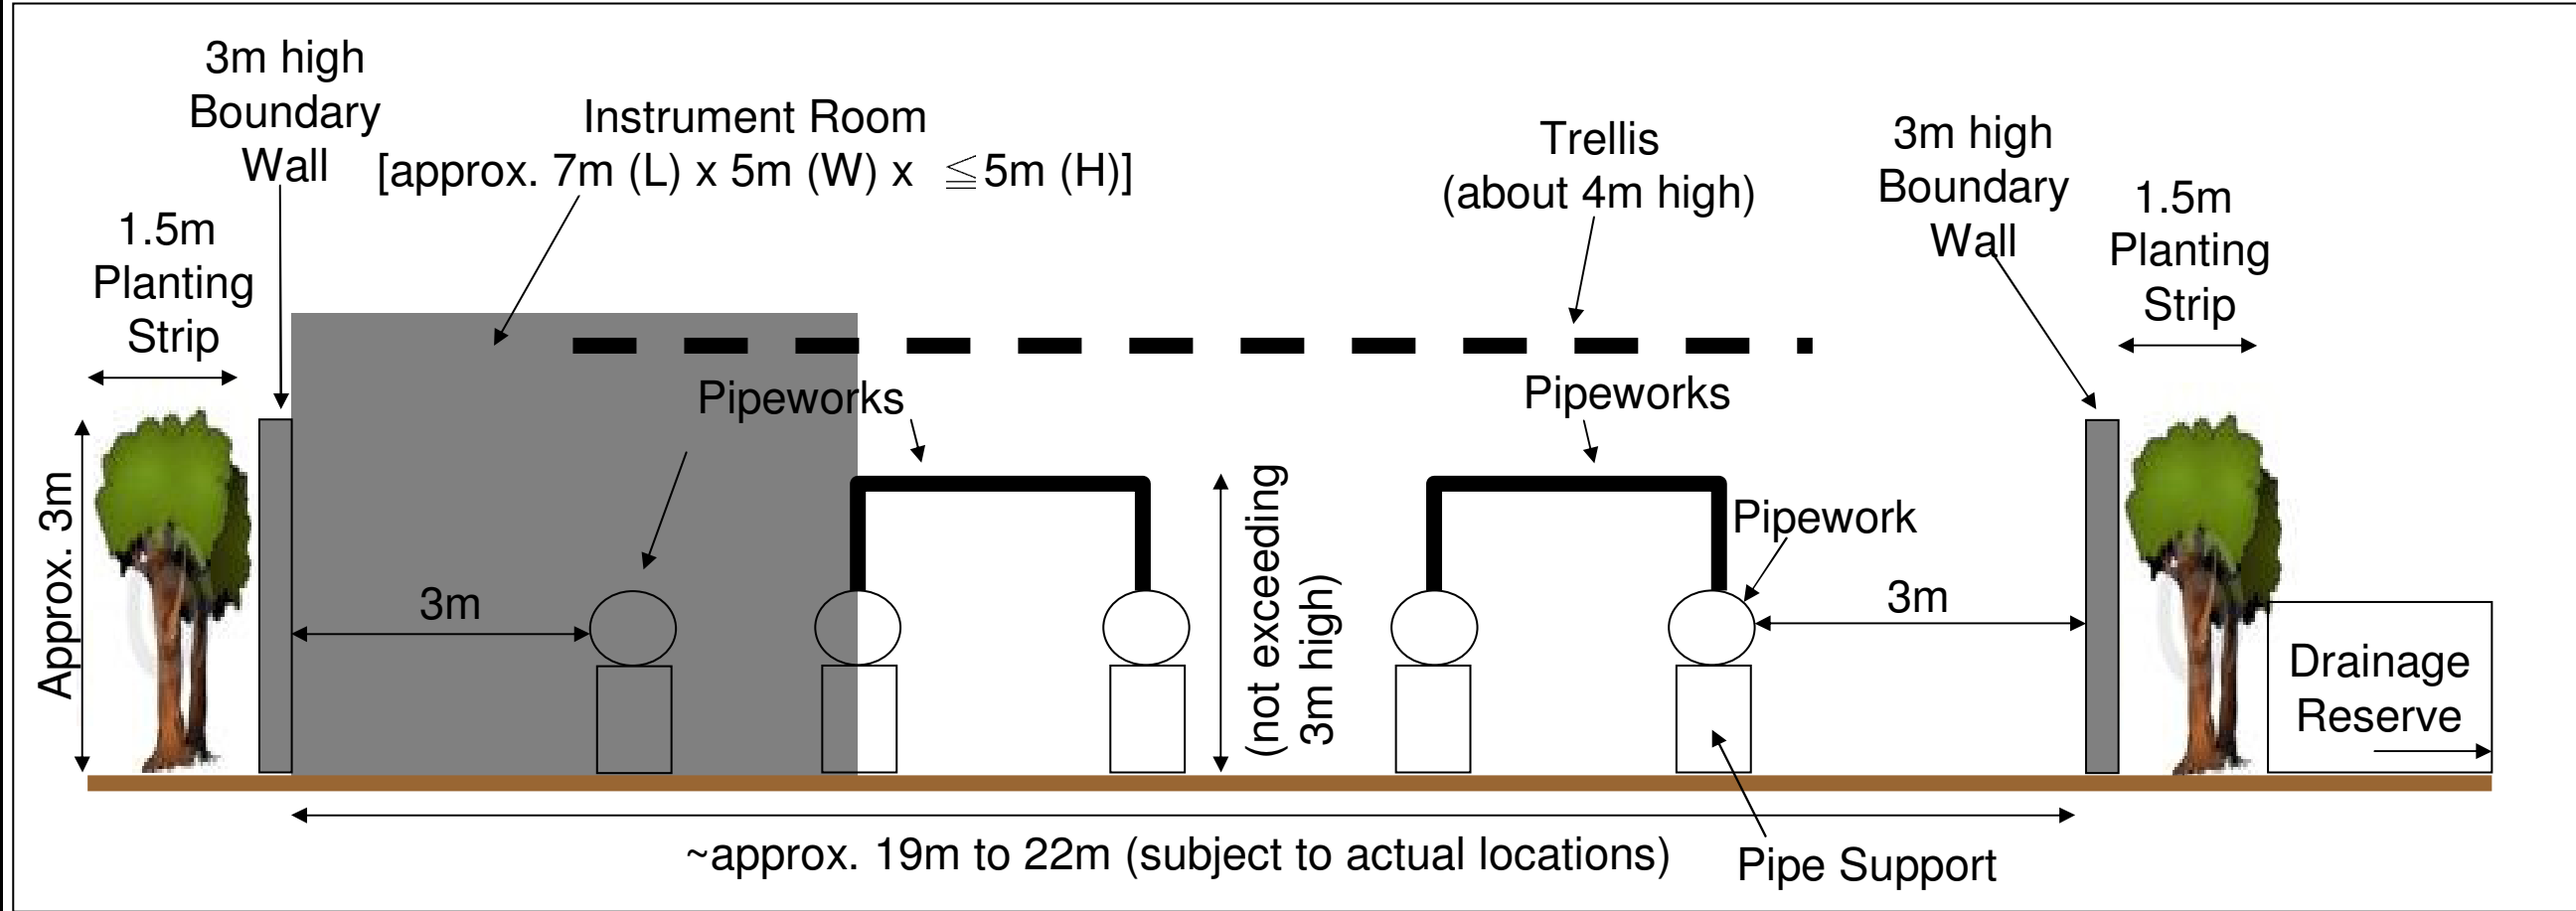

The proposed pigging station will be situated in a fenced-off area bound by solid boundary wall (3m height) on 4 sides. The entire site covers an area of approximately 662 square metres. There will be an instrument room inside the proposed gas pigging station and it is a simple structure with height not exceeding 5m after installation of some equipment on its top such as CCTV camera, air conditioner and solar panels, etc. The instrument room itself is about 3m high only.

(Note: Subject to further detailed design)




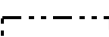



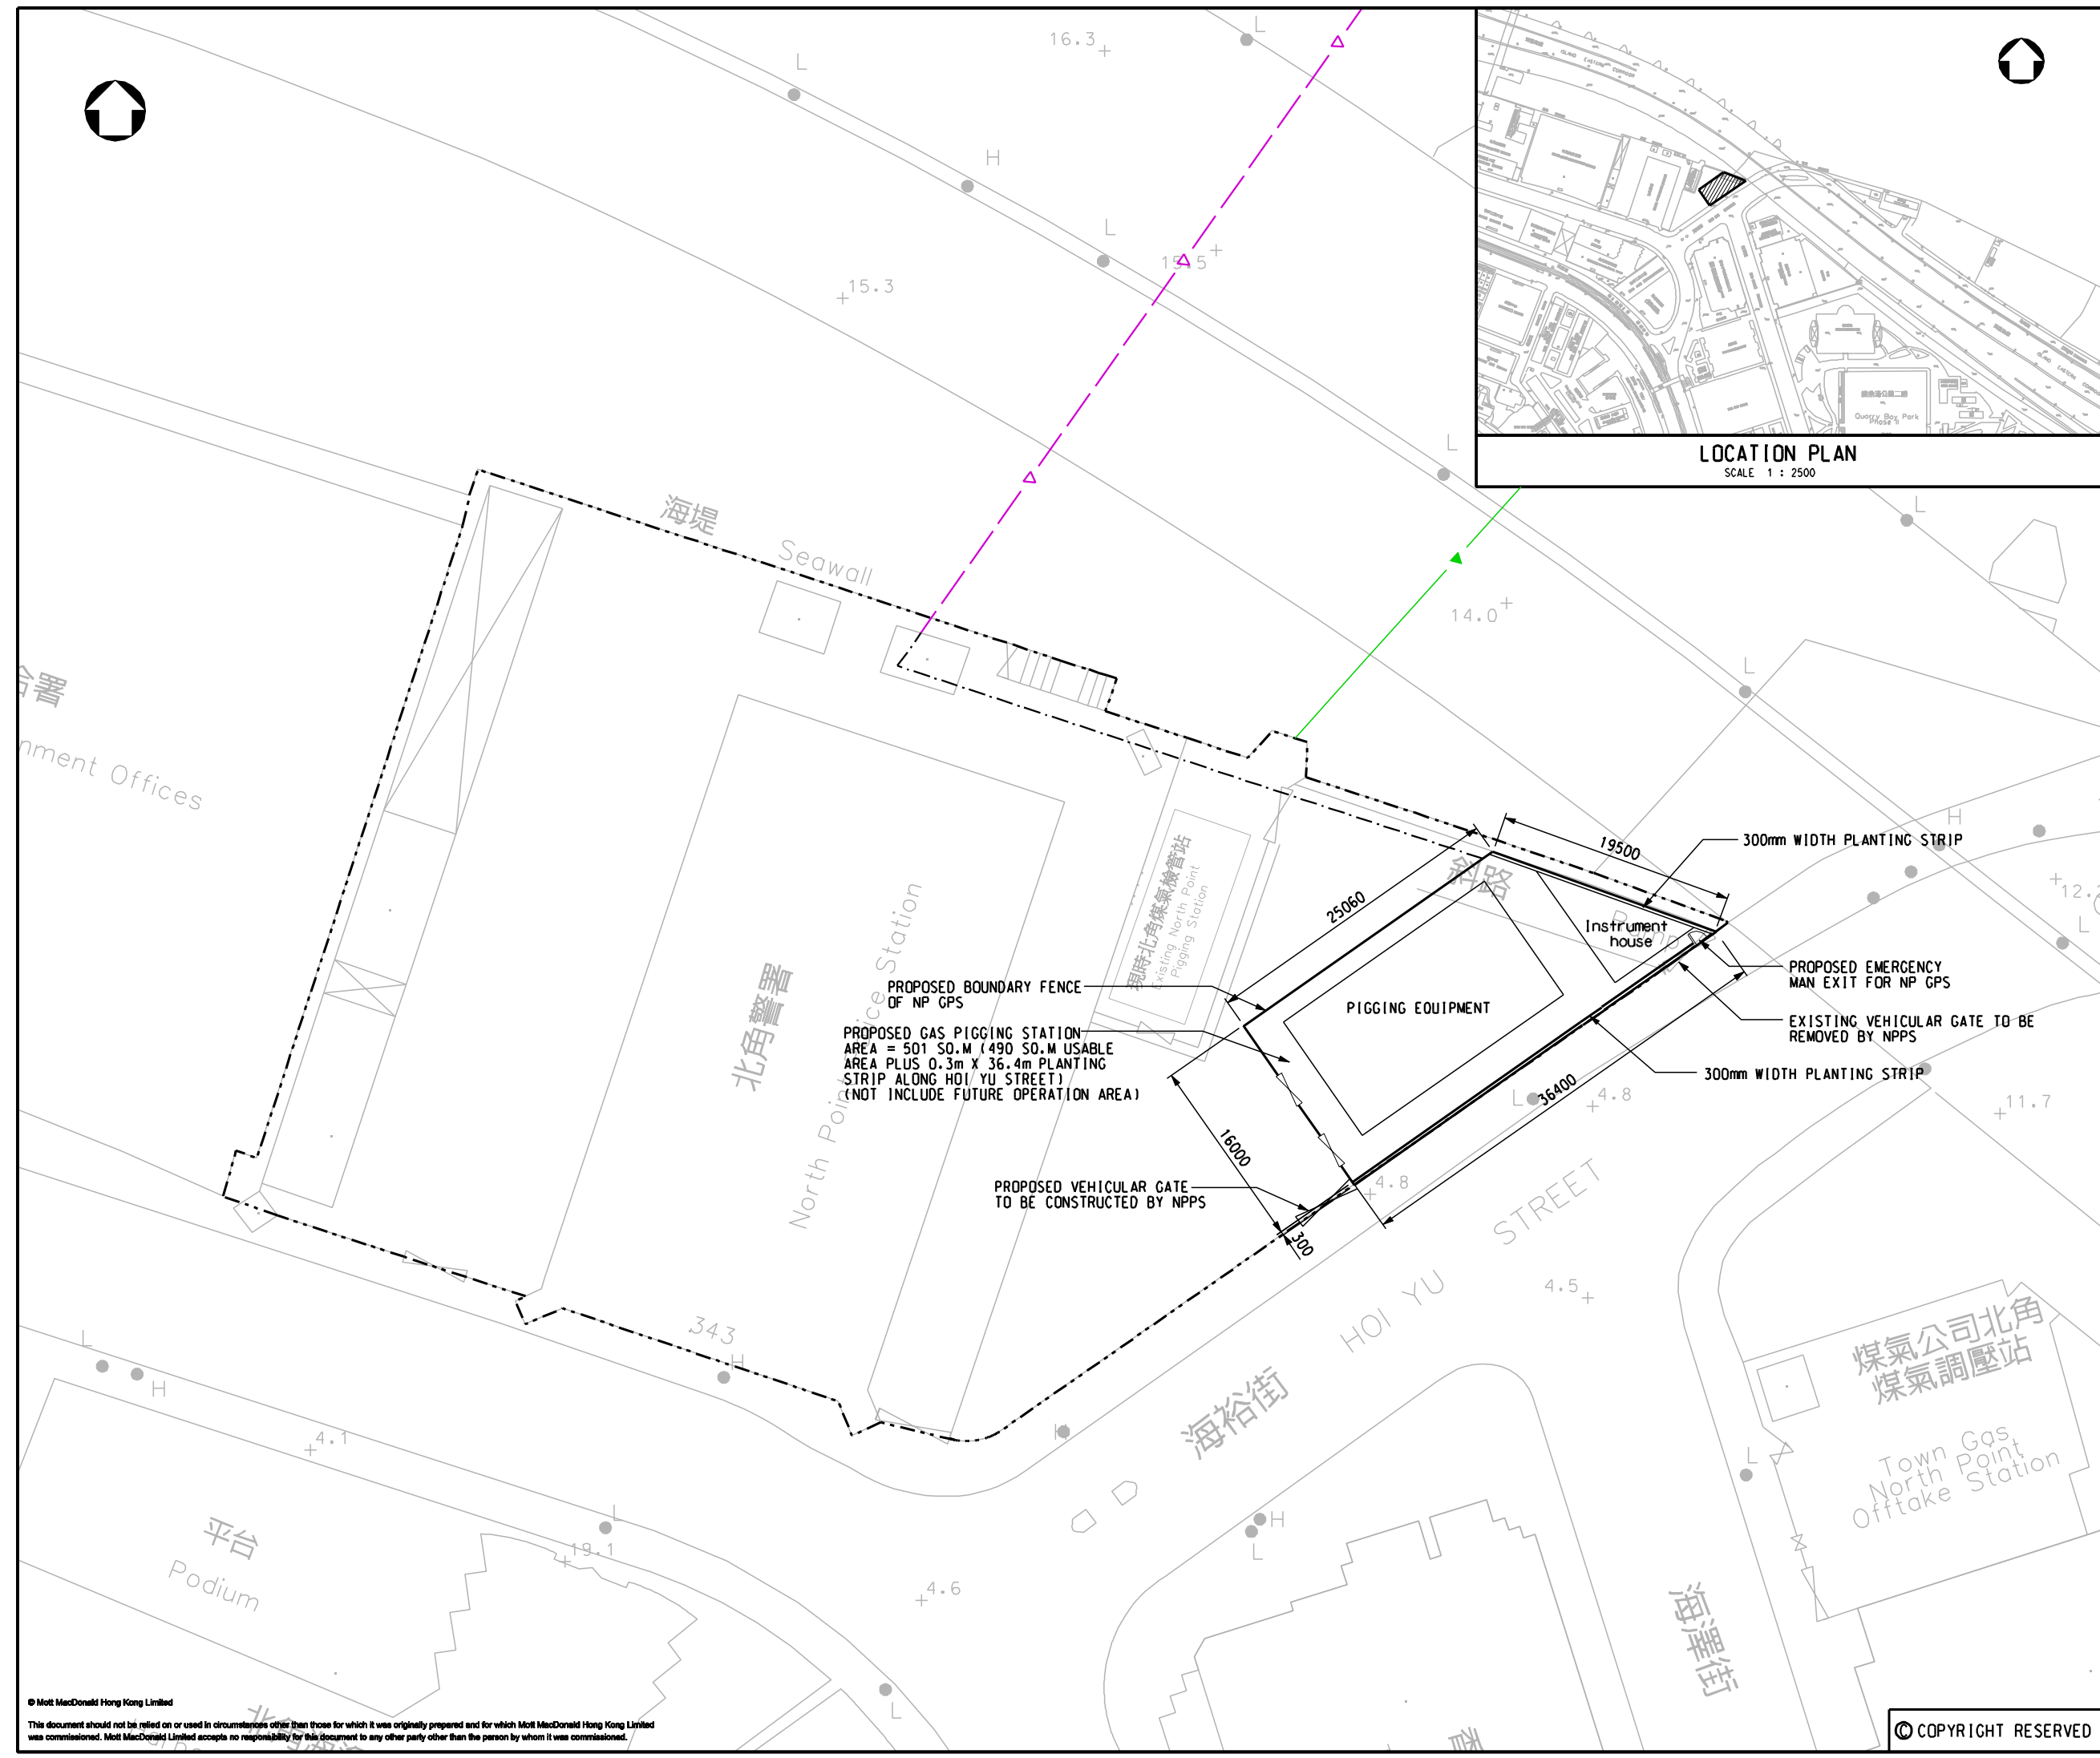
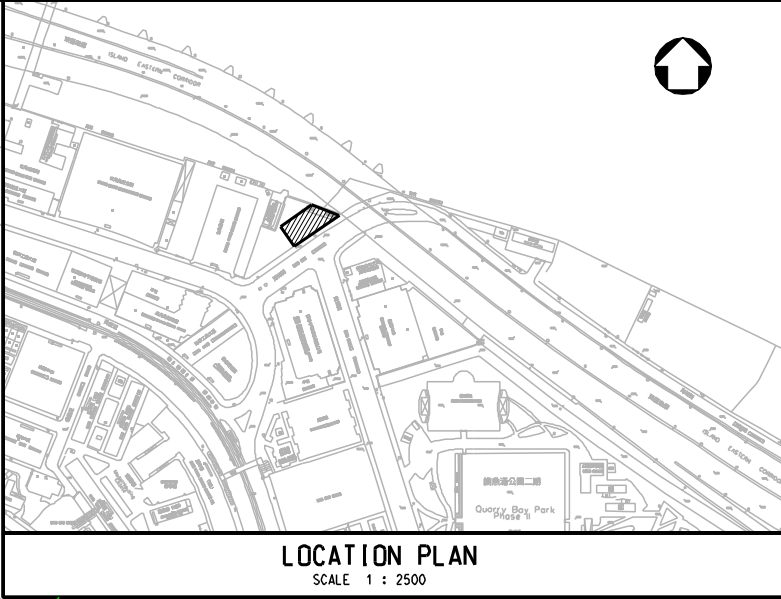
Rev	Date	Drawn	Description	Chk'd	App'd
Client					
<div></div> <div>THE HONG KONG AND CHINA GAS COMPANY LIMITED.</div>					
<div><div>Mott MacDonald</div></div> <div><div>7/F West Wing Office Building New World Centre, 20 Salisbury Road Tsimshatsui, Kowloon Hong Kong T +862 2828 5787 F +862 2827 1823 W www.mottmac.com.hk</div></div>					
Project					
INSTALLATION OF SUBMARINE GAS PIPELINES AND ASSOCIATED FACILITIES FROM TO KWA WAN TO NORTH POINT FOR FORMER KAI TAK AIRPORT DEVELOPMENT					
Title					
CONCEPTUAL SECTION ILLUSTRATION (ABOVEGROUND ONLY) OF PROPOSED TO KWA WAN PIGGING STATION					
Designed			Eng.Chk.		
Drawn			Coordination		
Eng.Chk.			Approved		
Scale		Project			Status
		CAD File			
		J:\231926\11M+231926-P-AL-TLS-Hdgn			
Drawing No.					Rev

FIGURE 2.10



LEGEND:

-  PROPOSED GAS PIGGING STATION BOUNDARY
-  BOUNDARY OF NORTH POINT POLICE STATION
-  PROPOSED TWIN SUBMARINE GAS MAINS
-  EXISTING TWIN SUBMARINE GAS MAINS
-  PROPOSED LAND MAIN



P1	APR 10	MING	FIRST ISSUE	FY	TI
Rev	Date	Drawn	Description	Ch'k'd	App'd



THE HONG KONG AND CHINA GAS COMPANY LIMITED.



Mott MacDonald

7/F West Wing Office Building
New World Centre, 20 Salisbury Road
Tsimshatsui, Kowloon
Hong Kong
T +852 2828 5757
F +852 2827 1823
W www.motimac.com.hk

Project

INSTALLATION OF SUBMARINE GAS
PIPELINES AND ASSOCIATED FACILITIES
FROM TO KWA WAN TO NORTH POINT FOR
FORMER KAI TAK AIRPORT DEVELOPMENT

PROPOSED CONCEPTUAL LAYOUT OF
NORTH POINT PIGGING STATION

Designed	SL		Eng.Chk.	TT	
Drawn	CCH		Coordination	SL	
Dwg.Chk.	LCH		Approved	TI	


Scale	Project	Status
1:250@A1	237926	PRE
	CAD File	

Drawing No.	FIGURE 2.11	Rev	P1
-------------	-------------	-----	----

© COPYRIGHT RESERVED

FIGURE 2.11

P1

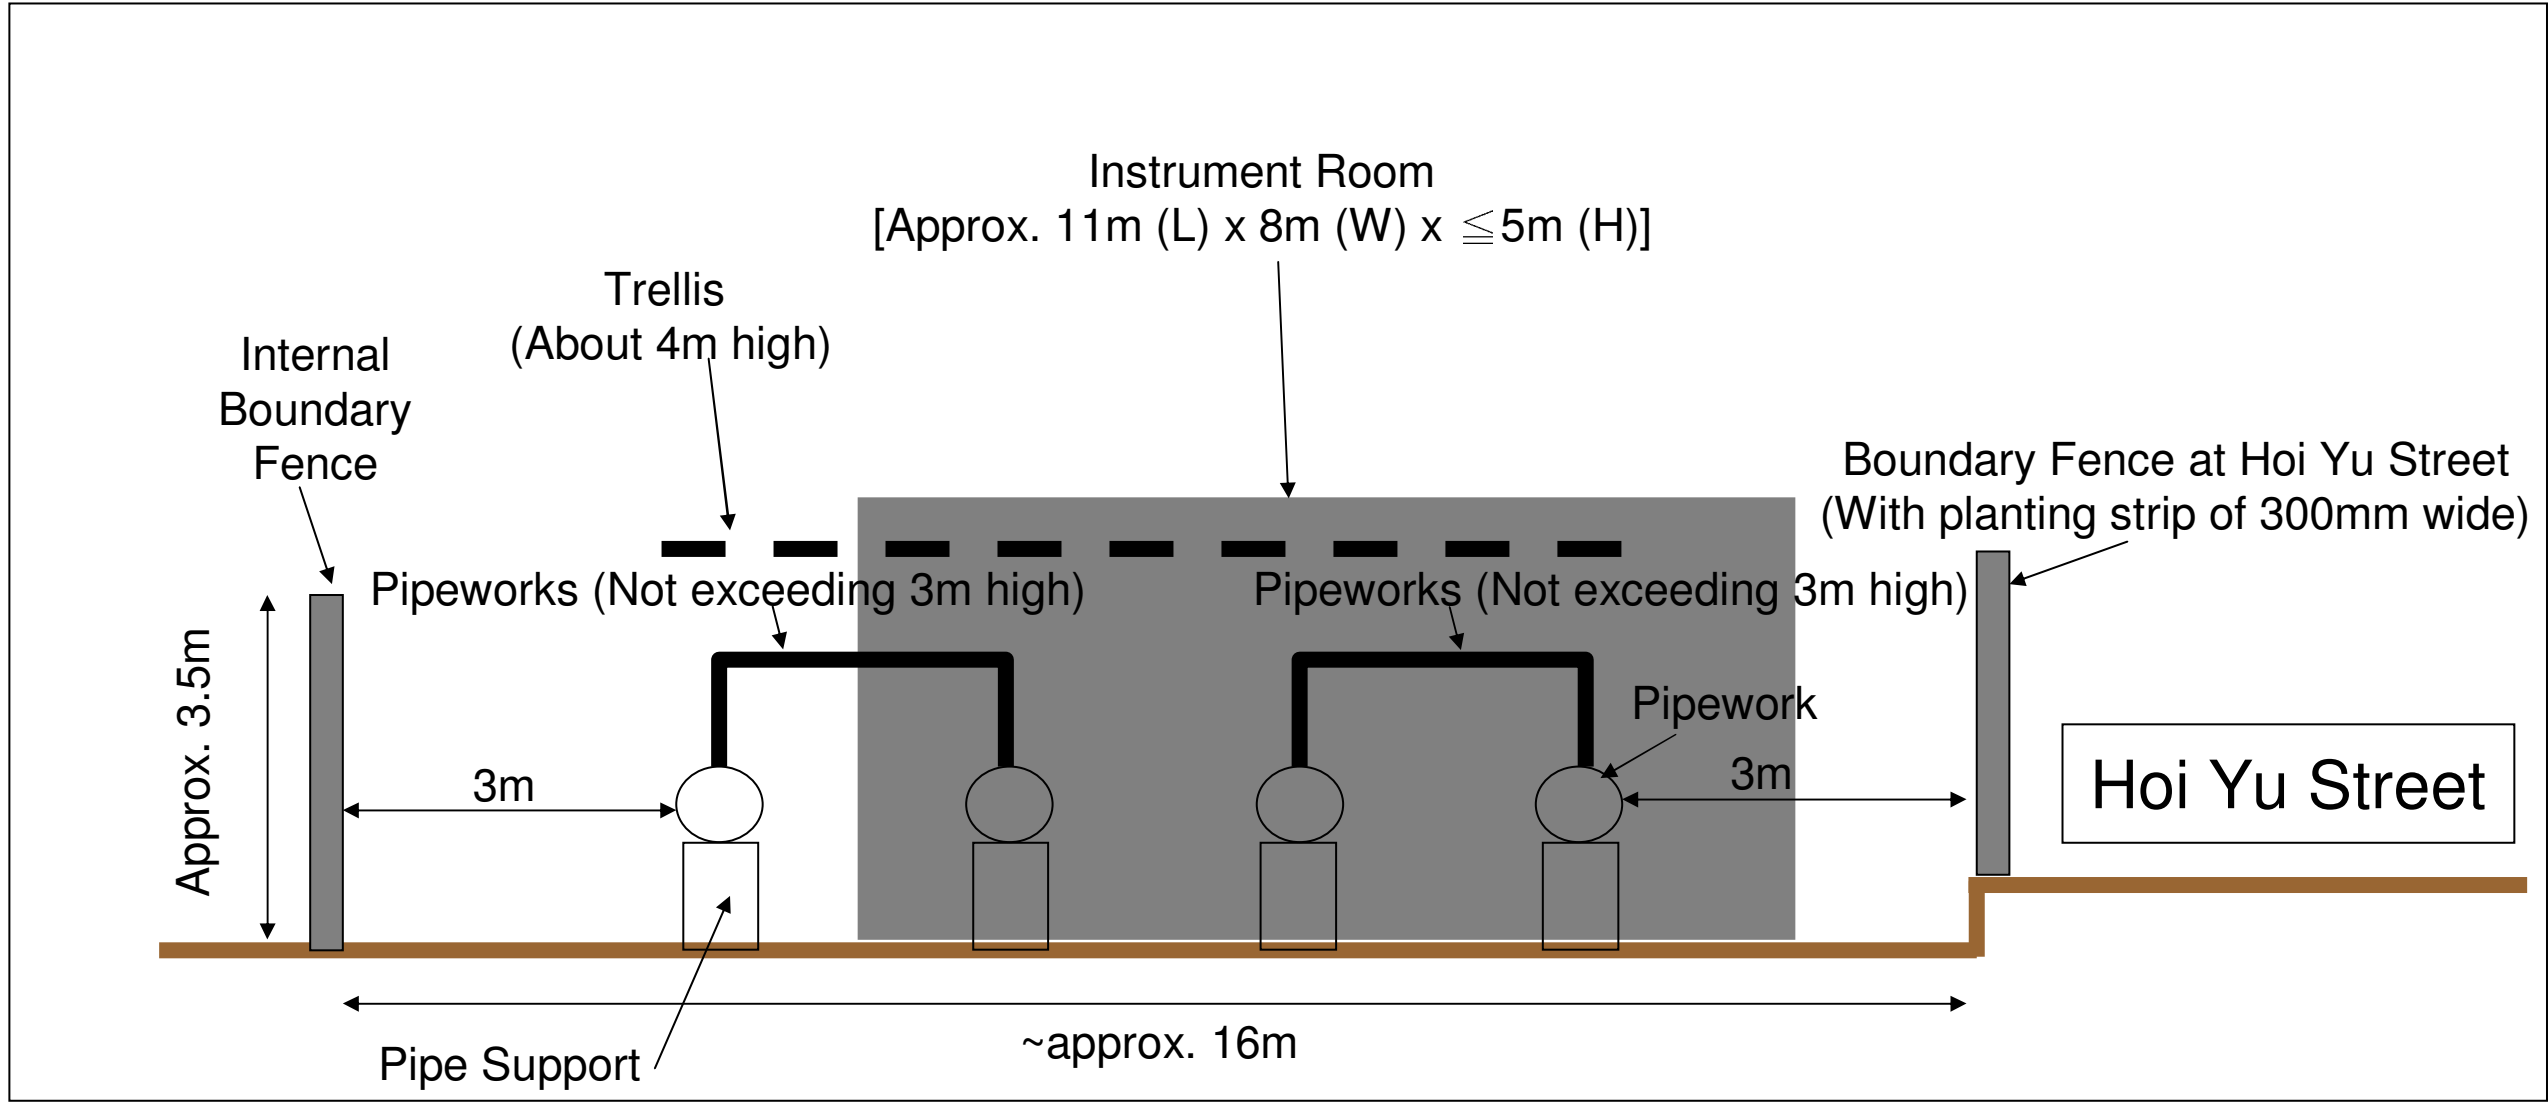

The proposed piggling station will be situated in a fenced-off area bound by boundary fence. The entire site covers a usable area of 490 square metres with additional 300mm wide landscaping strip along Hoi Yu Street. There will be an instrument room inside the proposed piggling station and it is a simple structure with height of the structure not exceeding 3m. Some equipments, such as CCTV camera, air conditioner and solar panels, etc, will be installed at the roof of the instrument room while the total height will not exceed 5m high.

(Note: Subject to further detailed design)

Rev	Date	Drawn	Description	Chk'd	App'd
Client					
 THE HONG KONG AND CHINA GAS COMPANY LIMITED.					
 7/F West Wing Office Building New World Centre, 23 Salisbury Road Tsimshatsui, Kowloon Hong Kong ☎ +852 2828 6787 ☎ +852 2827 1823 www.mottmac.com.hk					
Project					
INSTALLATION OF SUBMARINE GAS PIPELINES AND ASSOCIATED FACILITIES FROM TO KWA WAN TO NORTH POINT FOR FORMER KAI TAK AIRPORT DEVELOPMENT					
Title					
CONCEPTUAL SECTION ILLUSTRATION (ABOVEGROUND ONLY) OF PROPOSED NORTH POINT PIGGING STATION					
Designed			Eng. Chk.		
Drawn			Coordination		
Eng. Chk.			Approved		
Scale	Project			Status	
	CAD File J:\231926\11M+231926-P-AL-TLS-HL.dgn				
Drawing No.				Rev	