


VERTICAL SCALE 1:250
HORIZONTAL SCALE 1:2500

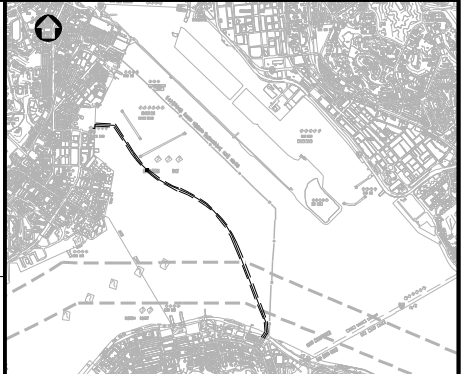

KEY PLAN

- LEGEND:
- CATEGORY L - TYPE 1, OPEN SEA DISPOSAL
 - CATEGORY M_r AND H* TYPE 2, CONFINED MARINE DISPOSAL
 - CATEGORY H_r - TYPE 3, SPECIAL TREATMENT / DISPOSAL
- * CATEGORY H MATERIAL BUT LESS THAN 10% LCEL, NOT REQUIRED BIOLOGICAL TESTING.

Rev	Date	Drawn	Description	Chk'd	App'd
P4	MAR 10	MING	GENERAL REVISION	BL	T1
P3	DEC 09	MING	GENERAL REVISION	BL	T1
P2	JUN 09	MING	MINOR AMENDMENT	BL	T1
P1	DEC 08	MING	FIRST ISSUE	KL	T1

Client


THE HONG KONG AND CHINA GAS COMPANY LIMITED.

7/F West Wing Office Building
New World Centre, 20 Salisbury Road
Tsimshatsui, Kowloon
Hong Kong
T +852 2828 5757
F +852 2827 1828
W www.mottmac.com.hk

Project
INSTALLATION OF SUBMARINE GAS PIPELINES AND ASSOCIATED FACILITIES FROM TO KWA WAN TO NORTH POINT FOR FORMER KAI TAK AIRPORT DEVELOPMENT

Title
SEDIMENT CLASSIFICATION PLAN

Designed	BL	Eng.Chk.	MT
Drawn	MING	Coordination	KL
Dwg.Chk.	BL	Approved	T1
Scale	AS SHOWN@A1	Project	237926
		CAD File	J:\237926\REPORT\ENV\EMR0039\Figure 4-2.dgn
Drawing No.	FIGURE 4.2		Rev
			P4

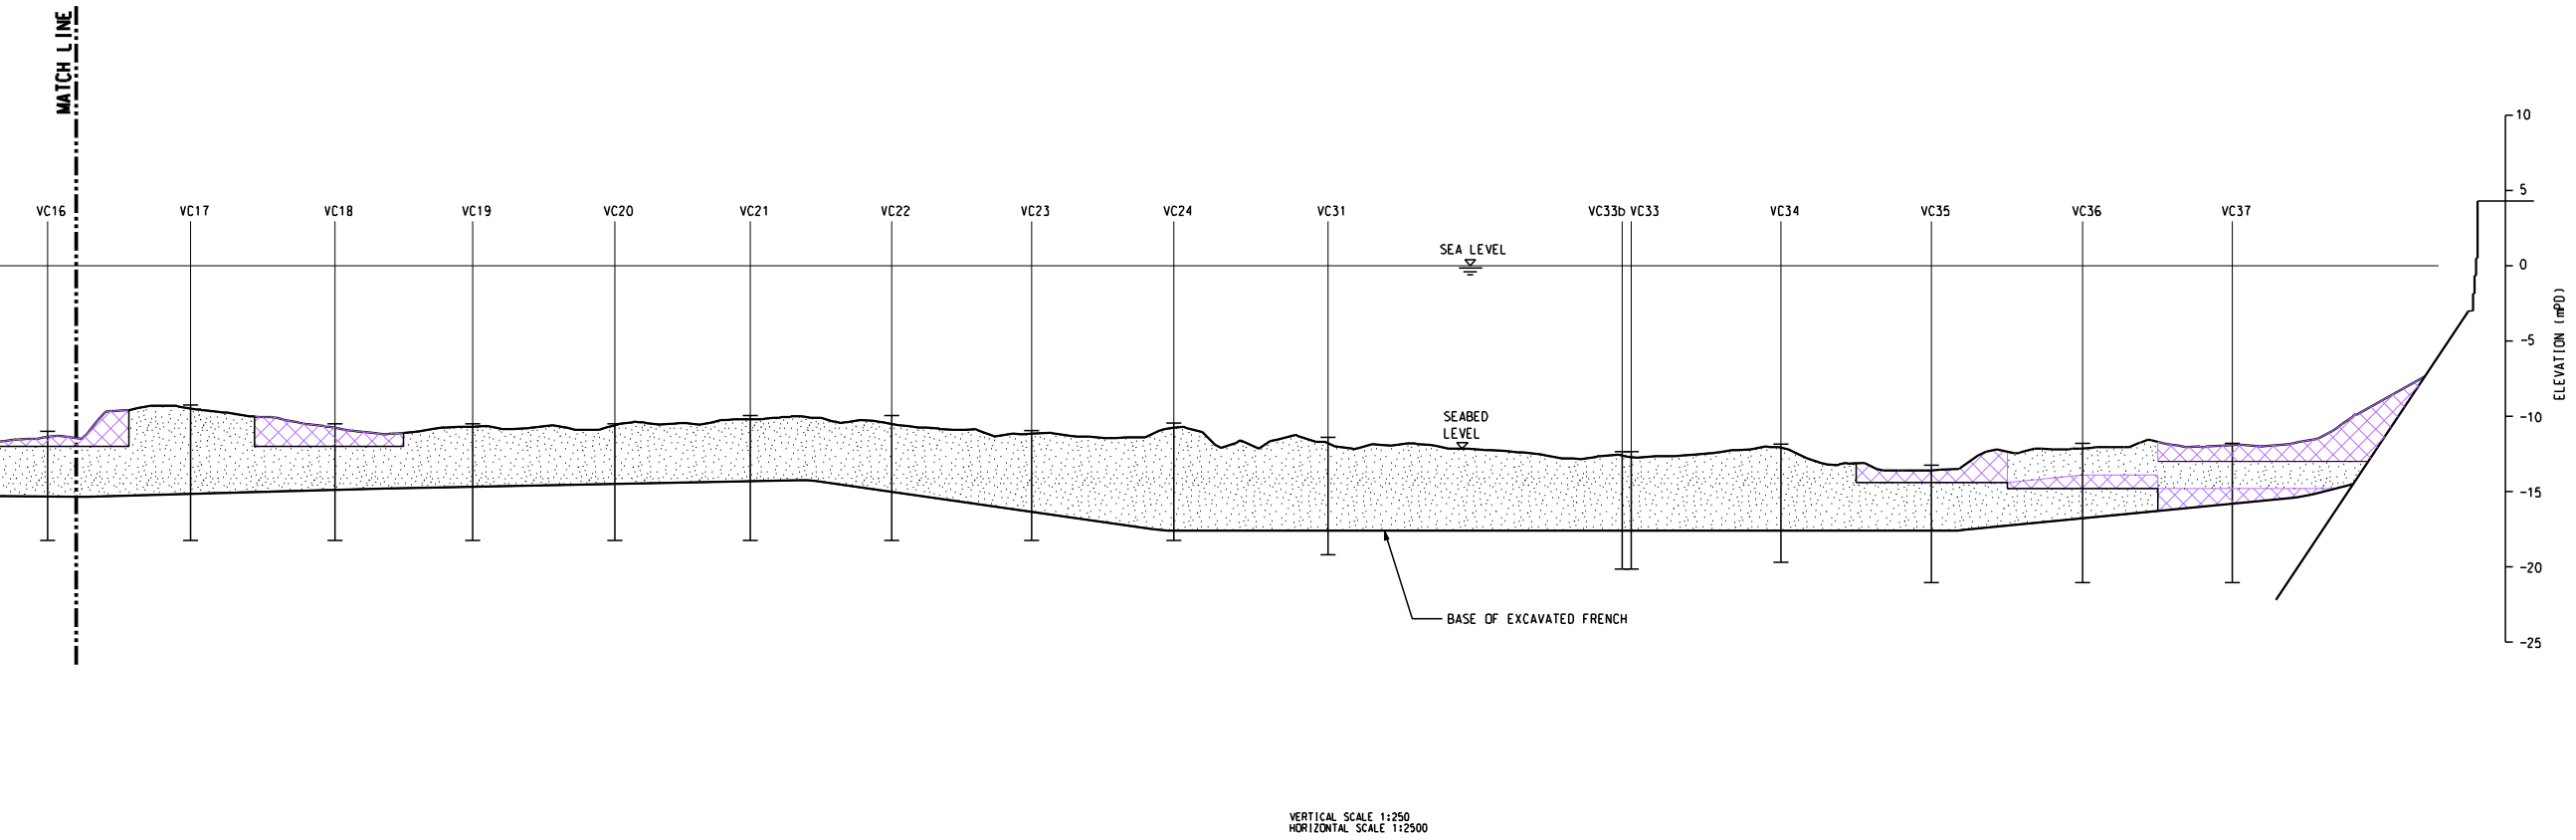

VERTICAL SCALE 1:250
HORIZONTAL SCALE 1:2500