


NOTES:  
1. ALL DIMENSIONS IN METRE UNLESS NOTED OTHERWISE.

LEGEND:  
—— PROPOSED PIGGING STATION BOUNDARY

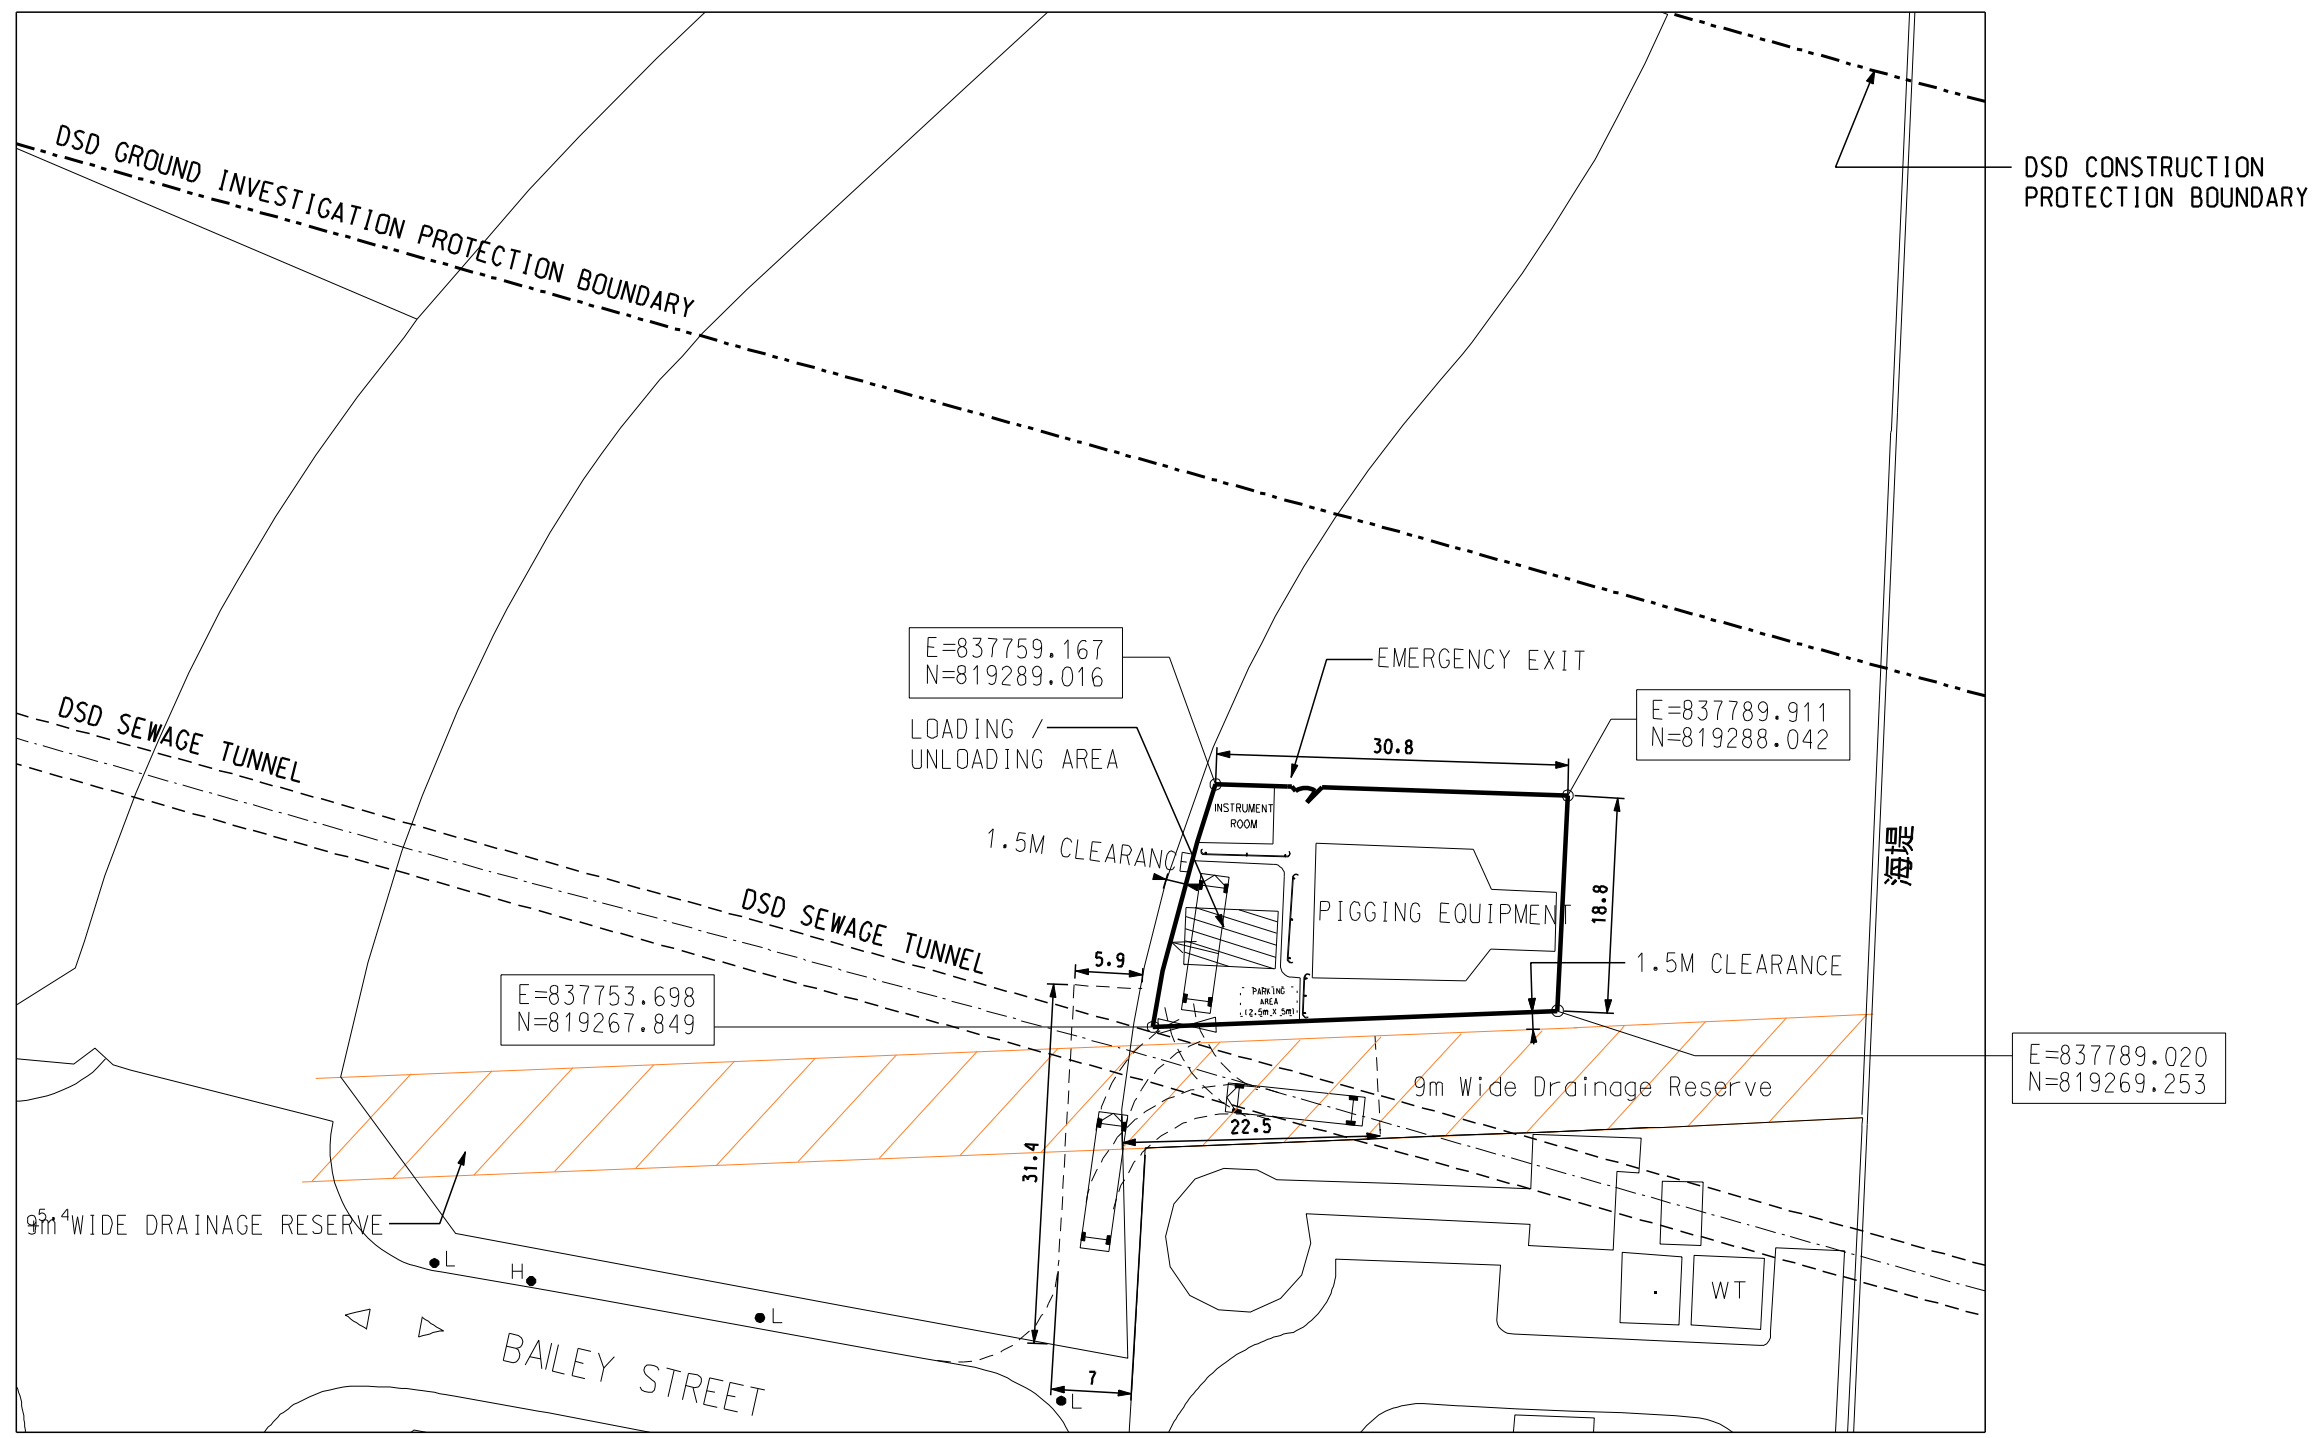

REMARKS

- AREA = APPROX. 662sqm
- CONSENT FROM DSD IS REQUIRED FOR CONSTRUCTION WITHIN THE CONSTRUCTION PROTECTION BOUNDARY OF DSDS SEWAGE TUNNEL
- PROPOSED VEHICULAR ACCESS ROAD IS INDICATIVE ONLY. IT IS SUBJECT TO RELEVANT GOVERNMENT DEPARTMENTS REQUIREMENTS, AND FUTURE OPERATIONAL ARRANGEMENTS BETWEEN HKCG.

P1	APR 10	MING	FIRST ISSUE	FY	TI
Rev	Date	Drawn	Description	Chk'd	App'd



**Mott MacDonald**

7/F West Wing Office Building  
New World Centre, 23 Salisbury Road  
Tsimshatsui, Kowloon  
Hong Kong  
T +852 2828 6757  
F +852 2827 1823  
www.mottmac.com.hk

Project  
INSTALLATION OF SUBMARINE GAS PIPELINES AND ASSOCIATED FACILITIES FROM TO KWA WAN TO NORTH POINT FOR FORMER KAI TAK AIRPORT DEVELOPMENT

Title  
PRELIMINARY LAYOUT PLAN OF THE PROPOSED PIGGING STATION AT TO KWA WAN

Designed	SL	Eng.Chk.	TT	
Drawn	YKL	Coordination	SL	
Dwg.Chk.	LCH	Approved	TI	
Scale	NTS	Project	237926	Status
		CAD File	H:\237926\REPORT\NEW\VEW\EM0045\Figure 7-Layout	PRE

© Mott MacDonald Hong Kong Limited  
This document should not be relied on or used in circumstances other than those for which it was originally prepared and for which Mott MacDonald Hong Kong Limited was commissioned. Mott MacDonald Limited accepts no responsibility for this document to any other party other than the person by whom it was commissioned.