

LEGEND:

- PROPOSED TWIN 450 SUBMARINE GAS MAIN
- 300m ASSESSMENT AREA

P4	FEB 10	MING	GENERAL REVISION	CWK	T1
P3	DEC 09	MING	GENERAL REVISION	CWK	T1
P2	JUN 09	MING	GAS MAIN REVISED	CWK	T1
P1	DEC 08	YKL	FIRST ISSUE	CWK	T1
Rev	Date	Drawn	Description	Chr'd	App'd

Client



THE HONG KONG AND CHINA GAS COMPANY LIMITED.



Mott MacDonald

7/F West Wing Office Building
New World Centre, 20 Salisbury Road
Tsimshatsui, Kowloon
Hong Kong
☎ +852 2828 6757
☎ +852 2827 1828
www.mottmac.com.hk

Project

INSTALLATION OF SUBMARINE GAS PIPELINES AND ASSOCIATED FACILITIES FROM TO KWA WAN TO NORTH POINT FOR FORMER KAI TAK AIRPORT DEVELOPMENT


Title

REPRESENTATIVE NOISE SENSITIVE RECEIVERS (NSRS) (TO KWA WAN)

Designed	CWK	Eng.Chk.	MT	
Drawn	YKL	Coordination	FY	
Dwg.Chk.	CWK	Approved	T1	

Scale	1:3500@A1	Project	237926	Status	PRE
CAD File	J:\237926\REPORT\ENV\EM&A MANUAL\00205\Figure 1-2b.dwg				

Drawing No.	FIGURE 1.2b	Rev	P4
-------------	-------------	-----	----

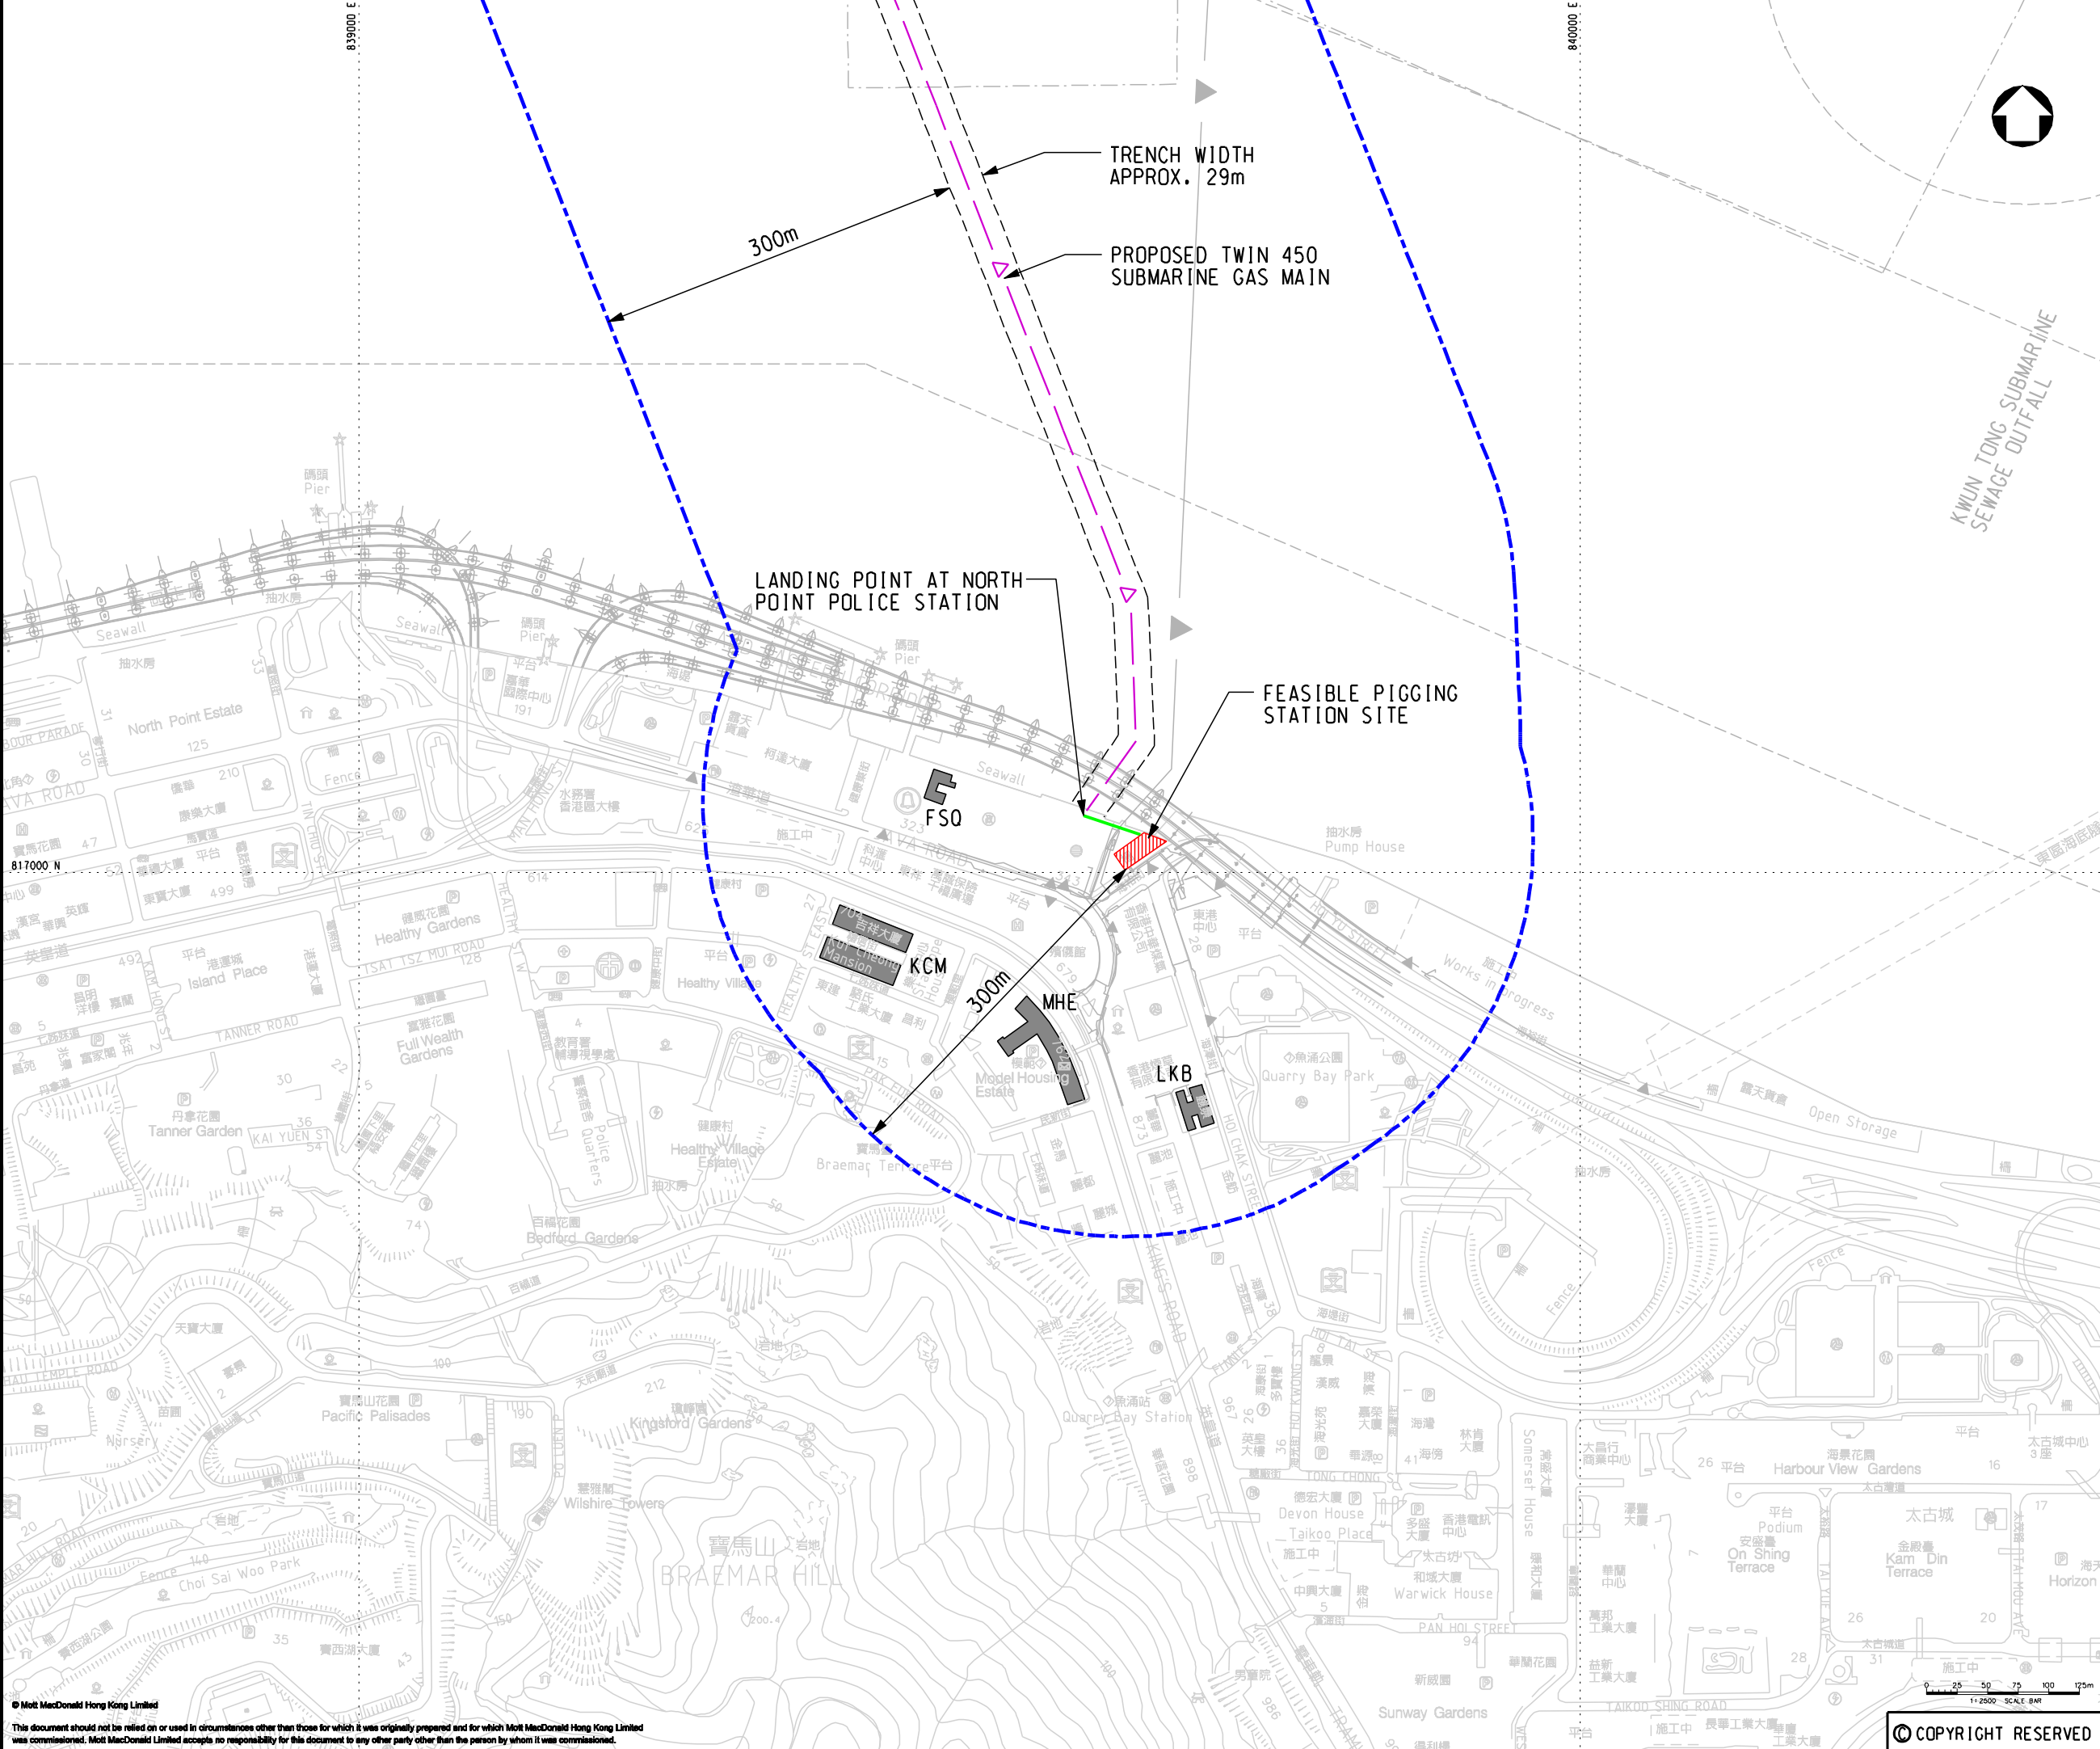

LEGEND:

- PROPOSED TWIN 450 SUBMARINE GAS MAIN
- CONNECTION TO NEW PIGGING STATION
- 300m ASSESSMENT AREA

Rev Date Drawn Description Chk'd App'd

P4	FEB 10	MING	GENERAL REVISION	CWK	T1
P3	DEC 09	MING	GAS MAIN REVISED	CWK	T1
P2	JUN 09	MING	GAS MAIN REVISED	CWK	T1
P1	DEC 08	MING	FIRST ISSUE	CWK	T1

Client

THE HONG KONG AND CHINA GAS COMPANY LIMITED.

Mott MacDonald

7/F West Wing Office Building
New World Centre, 20 Salisbury Road
Tsimshatsui, Kowloon
Hong Kong
T +852 2828 6757
F +852 2827 1828
W www.mottmac.com.hk

Project

INSTALLATION OF SUBMARINE GAS PIPELINES AND ASSOCIATED FACILITIES FROM TO KWA WAN TO NORTH POINT FOR FORMER KAI TAK AIRPORT DEVELOPMENT

Title

REPRESENTATIVE NOISE SENSITIVE RECEIVERS (NSRS) (NORTH POINT)


Designed	CWK	Eng.Chk.	MT
Drawn	YKL	Coordination	FY
Dwg.Chk.	CWK	Approved	T1

Scale	Project	Status
1:2500@A1	237926	PRE
Drawing No.	FIGURE 1.2c	Rev

© COPYRIGHT RESERVED

FIGURE 1.2c

P4

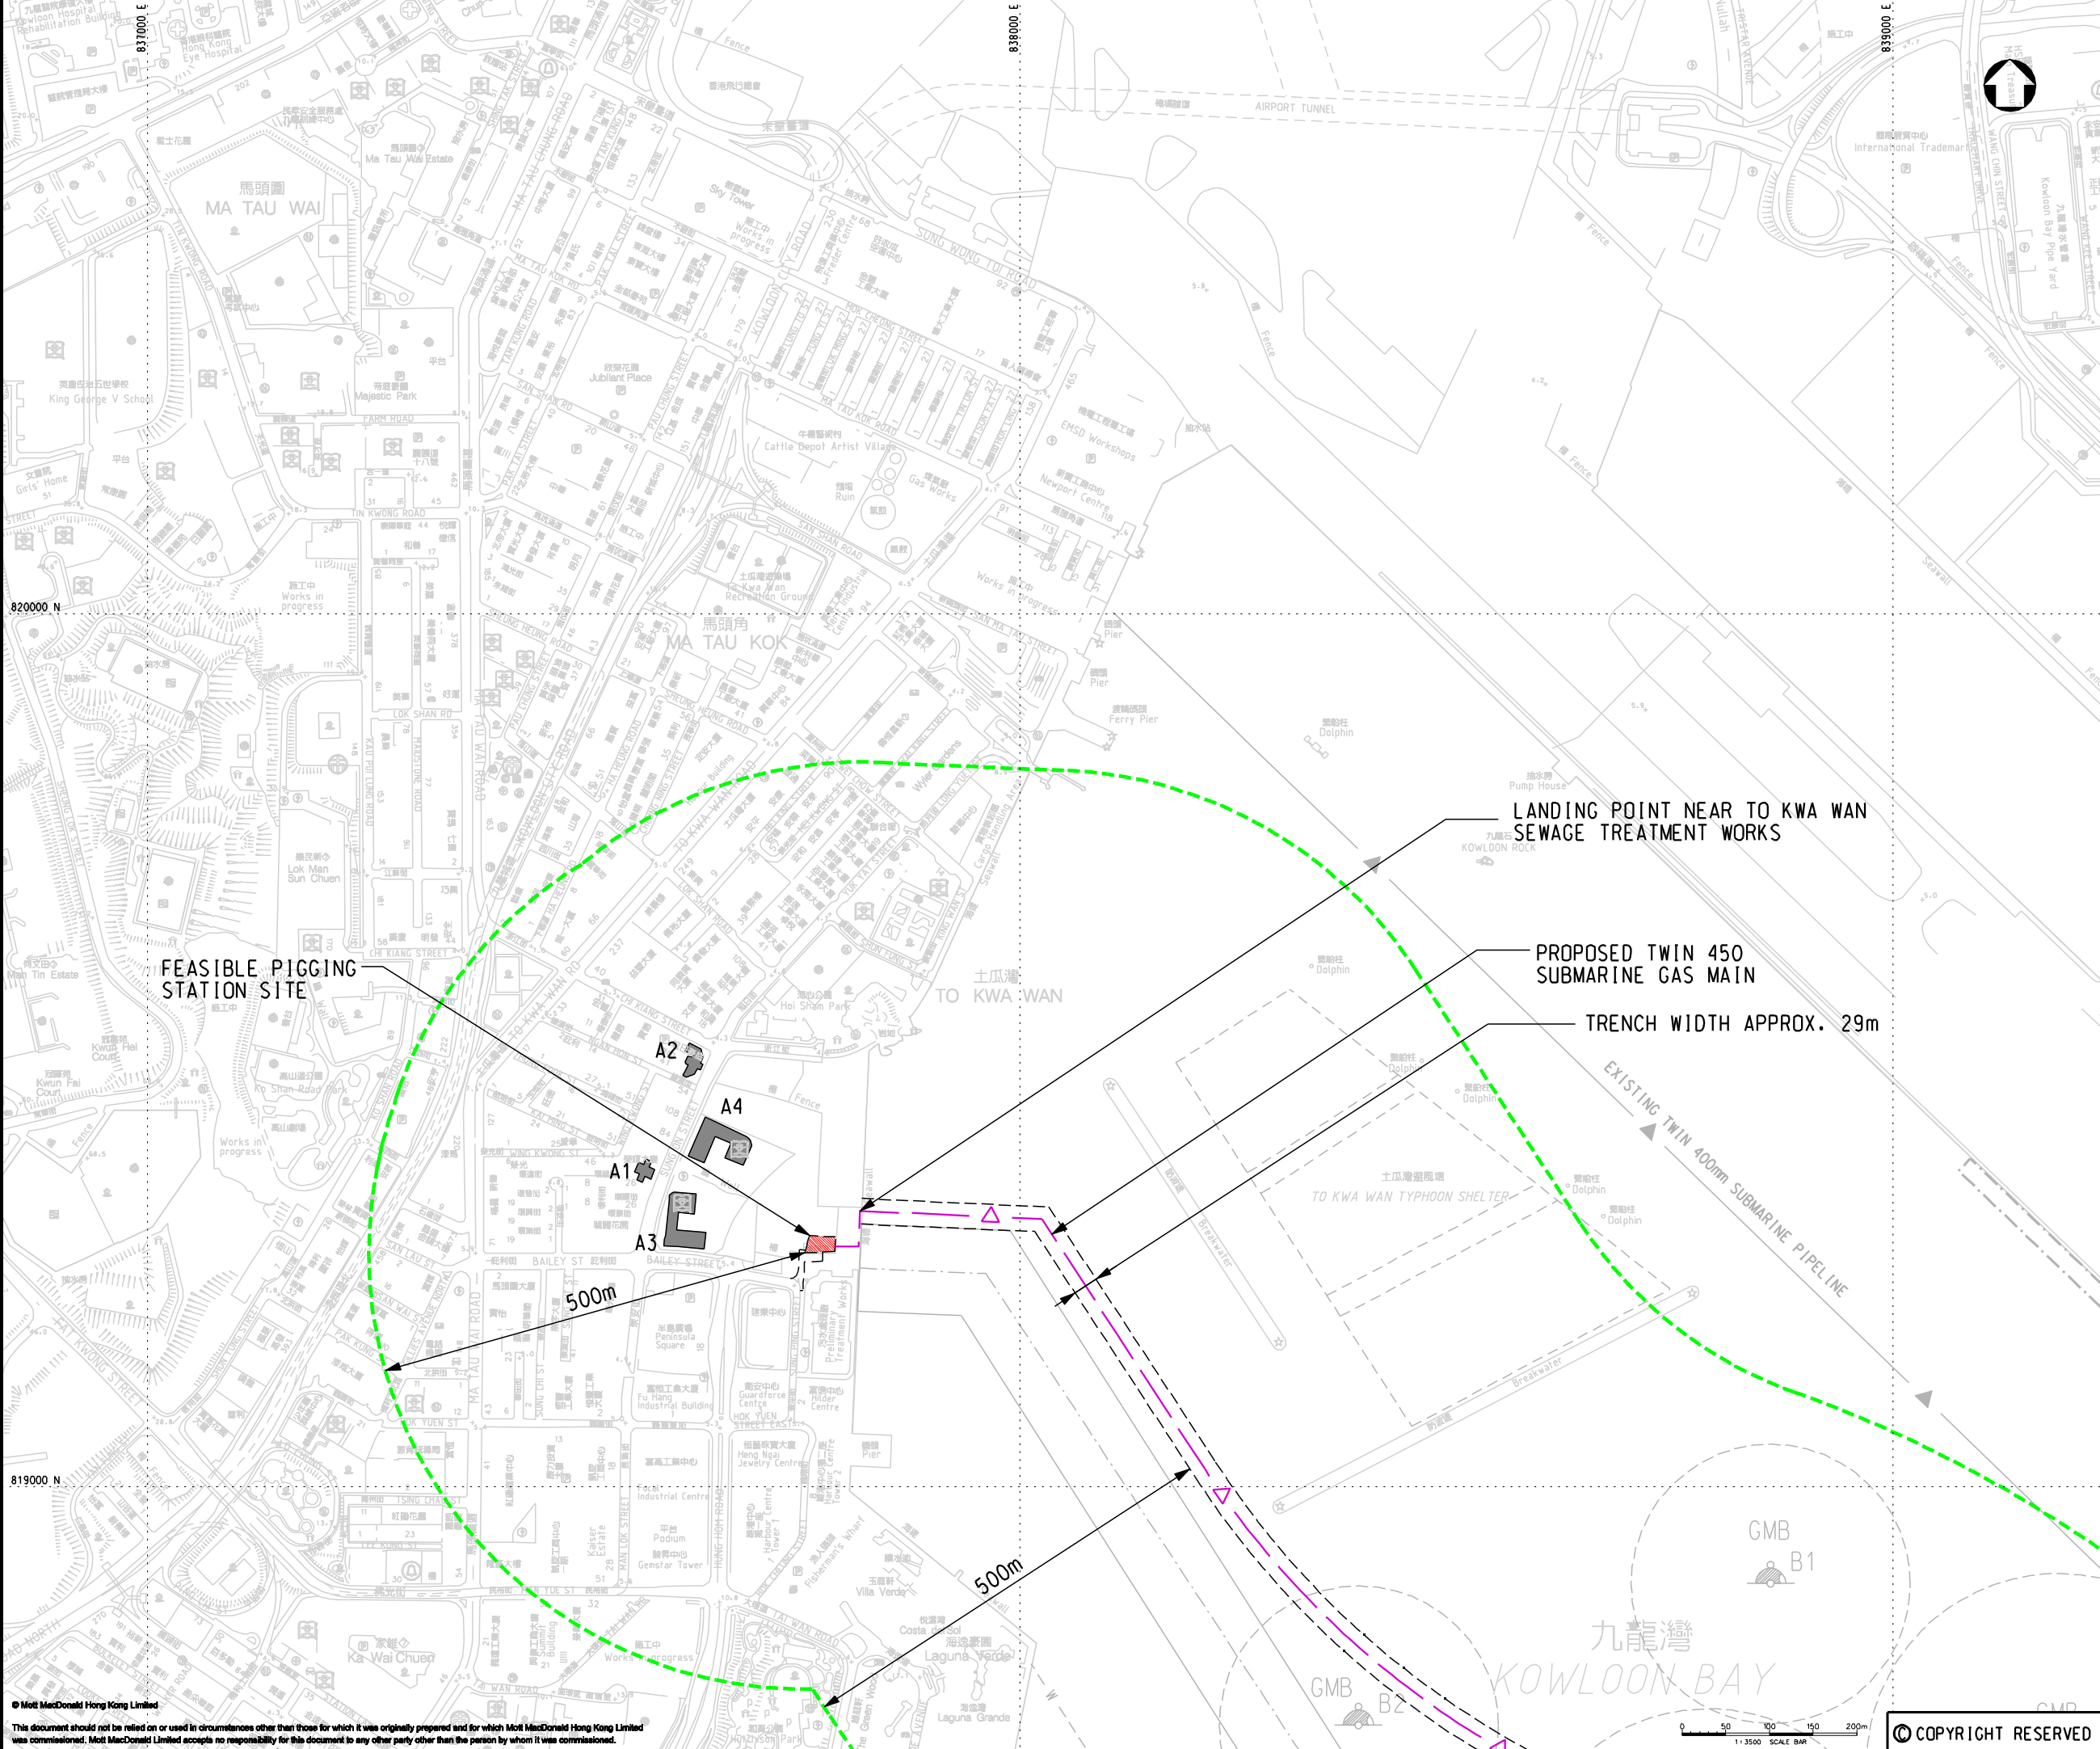

LEGEND:

- PROPOSED TWIN 450 SUBMARINE GAS MAIN
- 500m ASSESSMENT AREA

P4	FEB 10	MING	GENERAL REVISION	CWK	T1
P3	DEC 09	MING	GENERAL REVISION	CWK	T1
P2	JUN 09	MING	GAS MAIN REVISED	CWK	T1
P1	DEC 08	YKL	FIRST ISSUE	CWK	T1
Rev	Date	Drawn	Description	Chr'd	App'd

THE HONG KONG AND CHINA GAS COMPANY LIMITED.

7/F West Wing Office Building
New World Centre, 20 Salisbury Road
Tsimshatsui, Kowloon
Hong Kong
☎ +852 2828 6757
✉ +852 2827 1828
www.mottmac.com.hk


Project

INSTALLATION OF SUBMARINE GAS PIPELINES AND ASSOCIATED FACILITIES FROM TO KWA WAN TO NORTH POINT FOR FORMER KAI TAK AIRPORT DEVELOPMENT

Title

REPRESENTATIVE AIR SENSITIVE RECEIVERS (ASRS) (TO KWA WAN)

Designed	CWK	Eng.Chk.	MT	
Drawn	YKL	Coordination	FY	
Dwg.Chk.	CWK	Approved	T1	
Scale	1:3500@A1	Project	237926	Status
		CAD File	J:\237926\REPORT\ENV\EM&A MANUAL\000205\FIGURE 1-2d.dgn	PRE
Drawing No.				Rev
				P4

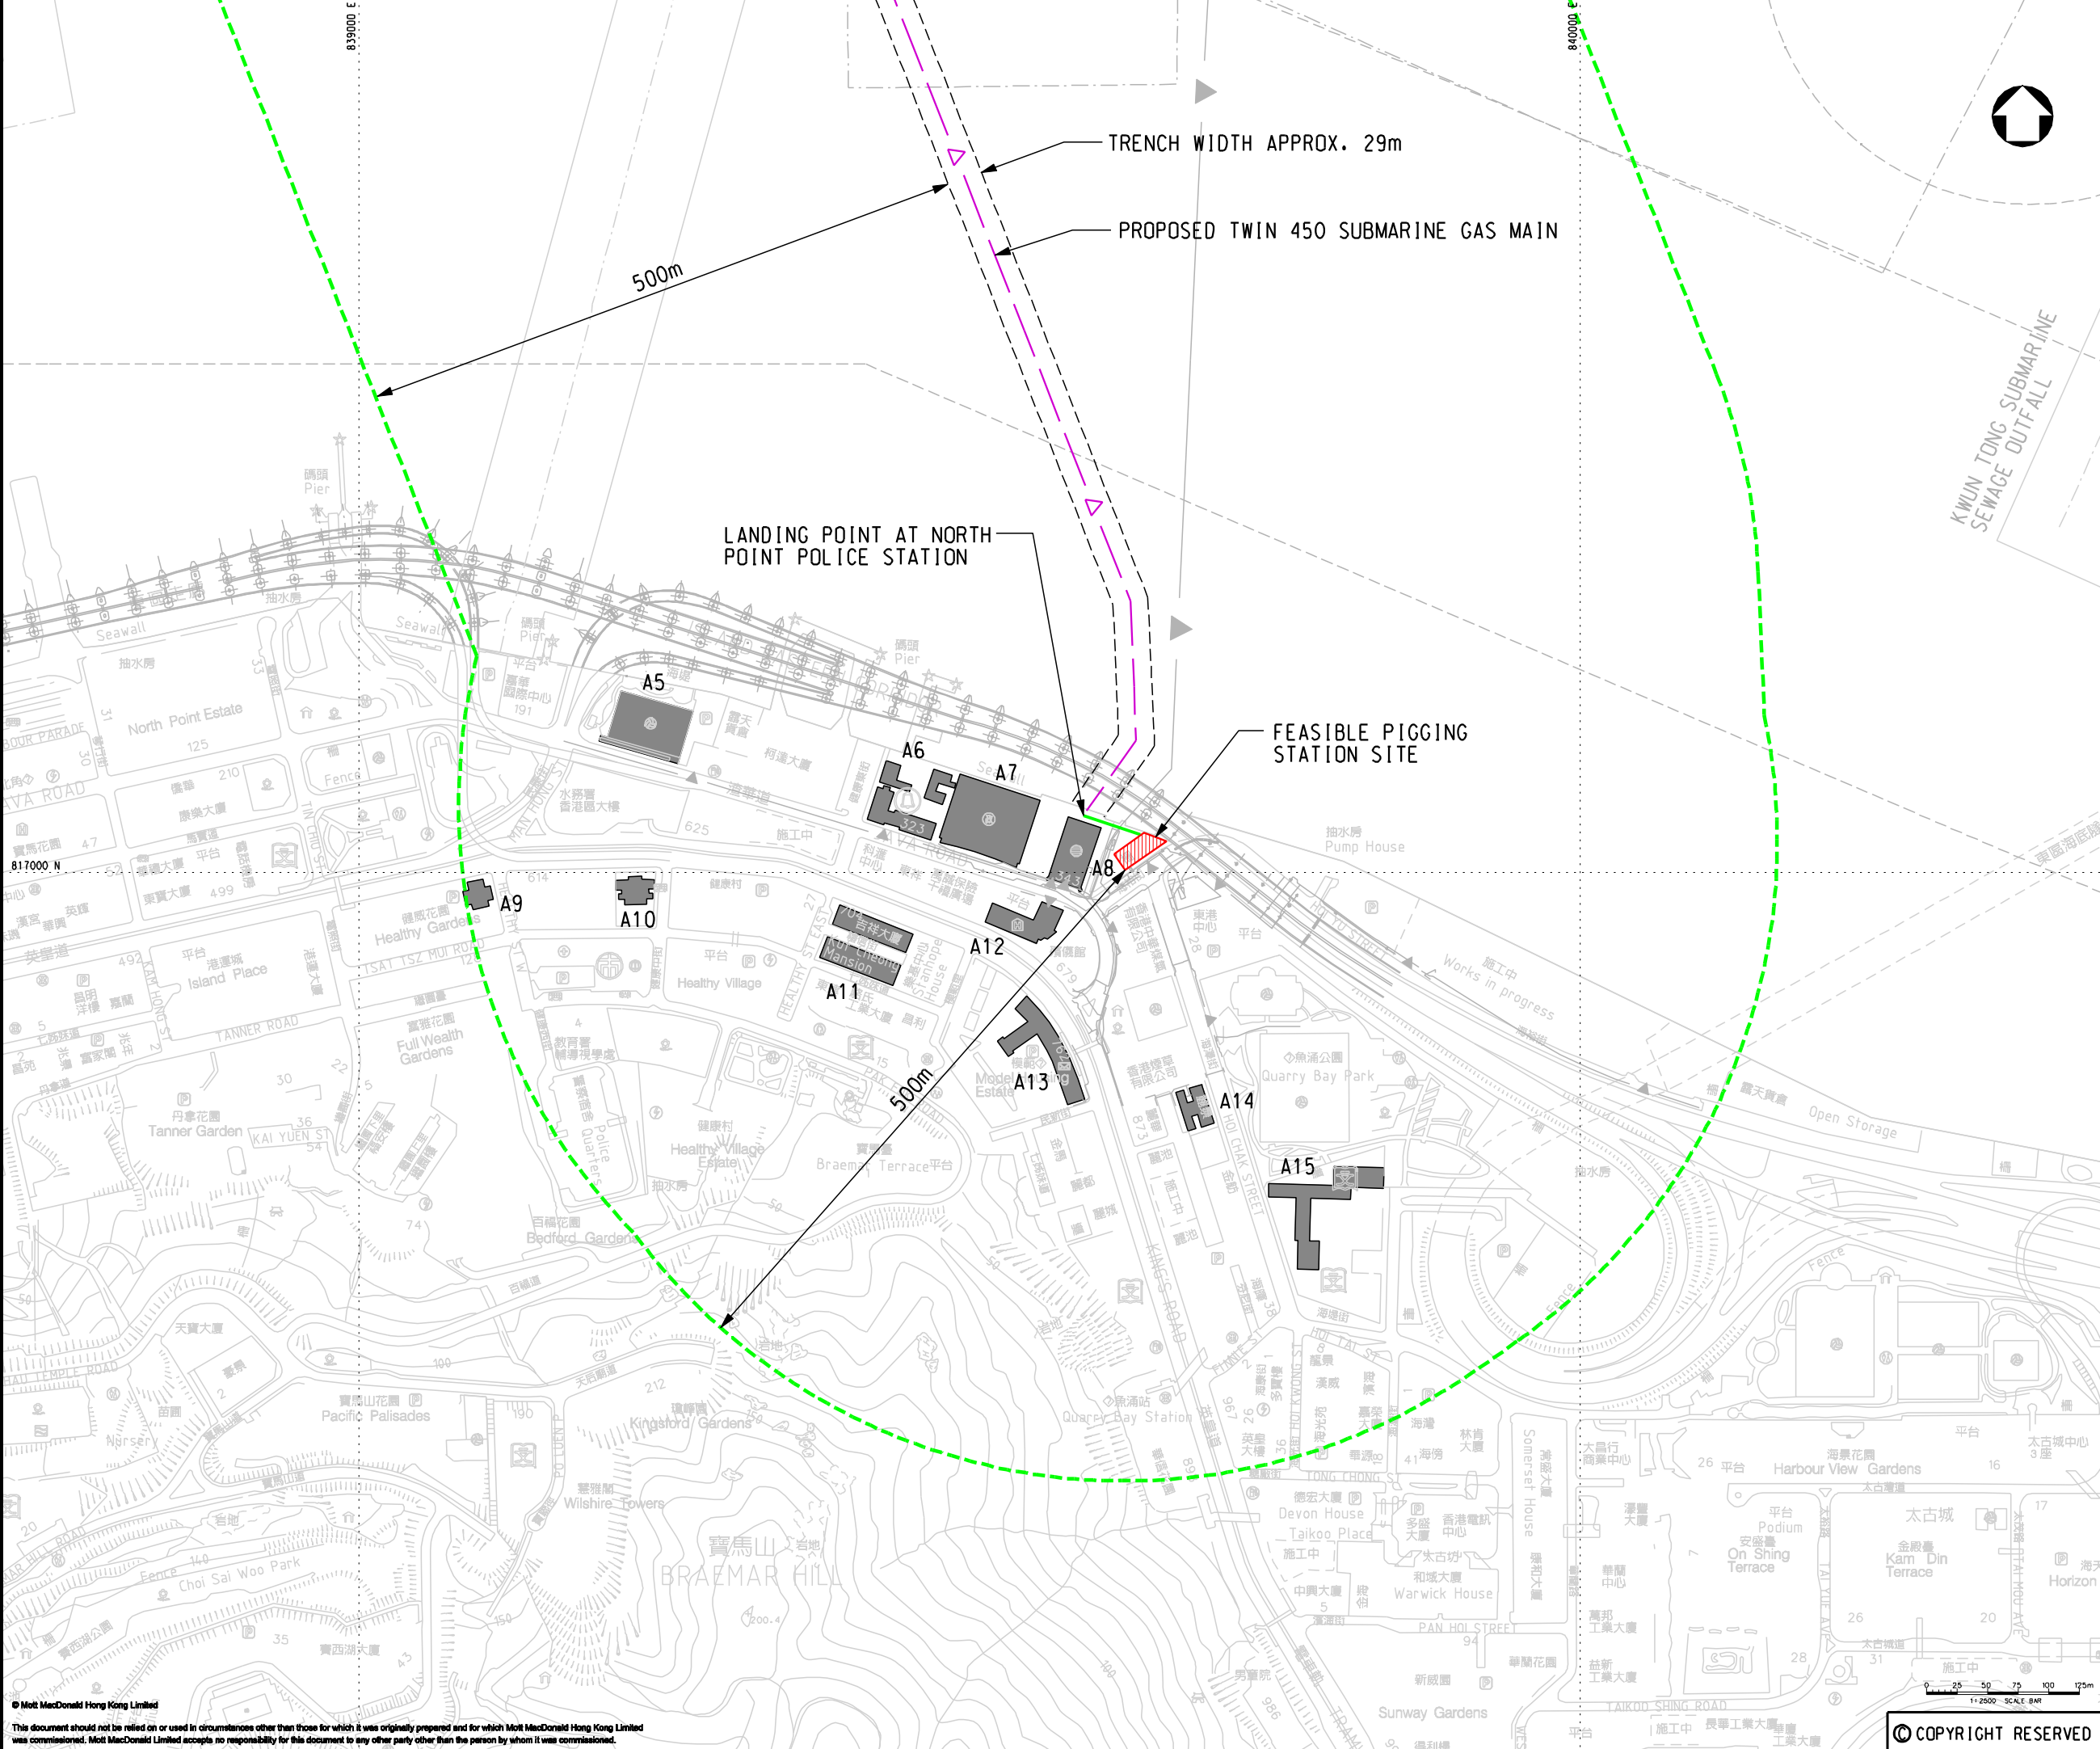

LEGEND:

- PROPOSED TWIN 450 SUBMARINE GAS MAIN
- CONNECTION TO NEW PIGGING STATION
- 500m ASSESSMENT AREA

TRENCH WIDTH APPROX. 29m

PROPOSED TWIN 450 SUBMARINE GAS MAIN

500m

LANDING POINT AT NORTH POINT POLICE STATION

FEASIBLE PIGGING STATION SITE

500m

KWUN TONG SUBMARINE SEWAGE OUTFALL

P4	FEB 10	MING	GENERAL REVISION	CWK	T1
P3	DEC 09	MING	GENERAL REVISION	CWK	T1
P2	JUN 09	MING	GAS MAIN REVISED	CWK	T1
P1	DEC 08	YKL	FIRST ISSUE	CWK	T1
Rev	Date	Drawn	Description	Chr'd	App'd

Client

THE HONG KONG AND CHINA GAS COMPANY LIMITED.

Mott MacDonald

7/F West Wing Office Building
New World Centre, 20 Salisbury Road
Tsimshatsui, Kowloon
Hong Kong
☎ +852 2828 6757
☎ +852 2827 1828
www.mottmac.com.hk

Project

INSTALLATION OF SUBMARINE GAS PIPELINES AND ASSOCIATED FACILITIES FROM TO KWA WAN TO NORTH POINT FOR FORMER KAI TAK AIRPORT DEVELOPMENT

Title

REPRESENTATIVE AIR SENSITIVE RECEIVERS (ASRS) (NORTH POINT)

Designed	CWK	Eng.Chk.	MT
Drawn	YKL	Coordination	FY
Dwg.Chk.	CWK	Approved	T1

Scale	Project	Status
1:2500@A1	237926	PRE
CAD File	J:\237926\REPORT\ENV\EM&A MANUAL\00205\Figure 1-2e.dwg	
Drawing No.	FIGURE 1.2e	Rev P4

© COPYRIGHT RESERVED