

◆ Sediment Sources

▨ Area of Water Depth less than -17.5m CD where dredging will be required

P1	DEC 09	DC	FIRST ISSUE	JC	AFK
Rev	Date	Drawn	Description	Ch'k'd	App'd




Client
 THE GOVERNMENT OF THE HONG KONG
 SPECIAL ADMINISTRATIVE REGION
 CIVIL ENGINEERING

Project
PROVIDING SUFFICIENT WATER DEPTH FOR KWAI TSING CONTAINER BASIN AND ITS APPROACH CHANNEL

Title
Dredging Scenario 1

Designed	JC	Eng check	JC
Drawn	DC	Coordination	JC
Dwg check	JC	Approved	AFK
Scale at A1	-	Status	PRE
Rev	-	Rev	P1

Drawing Number **Figure 3.5b**

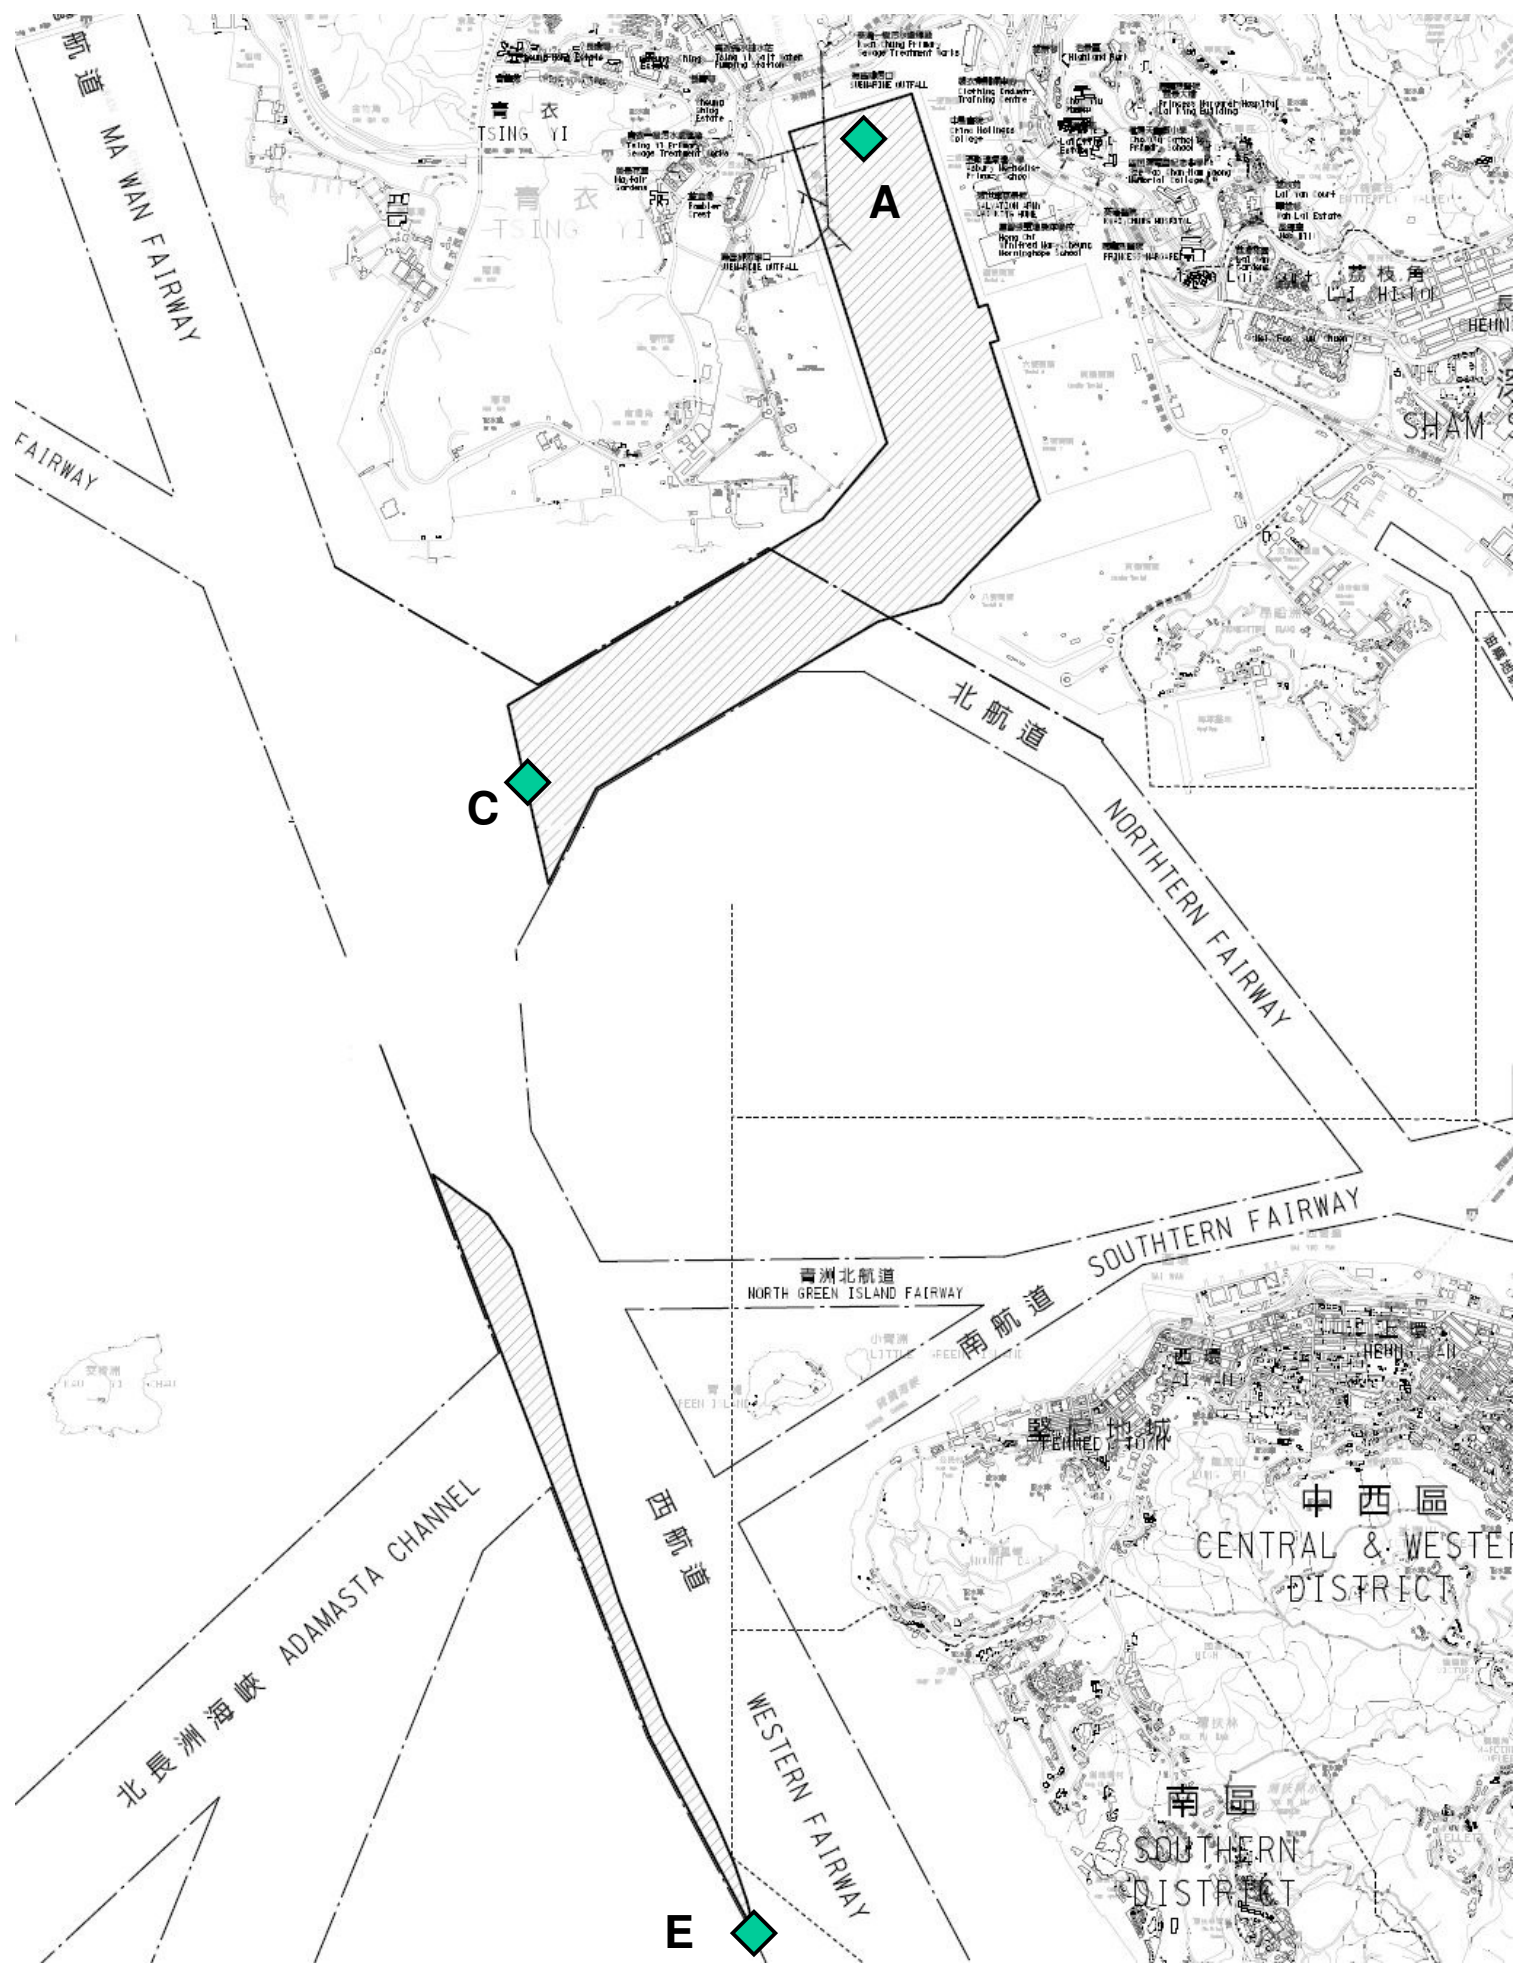

◆ Sediment Sources

▨ Area of Water Depth less than -17.5m CD where dredging will be required

P1	DEC 09	DC	FIRST ISSUE	JC	AFK
Rev	Date	Drawn	Description	Ch'k'd	App'd

20/F Two Landmark East
100 How Ming Street
Kowloon, Hong Kong
T +852 2528 5757
F +852 2527 1823
W www.mottmac.com.hk


Client
 THE GOVERNMENT OF THE HONG KONG
SPECIAL ADMINISTRATIVE REGION
CIVIL ENGINEERING



Project
PROVIDING SUFFICIENT WATER DEPTH FOR KWAI TSING CONTAINER BASIN AND ITS APPROACH CHANNEL

Title
Dredging Scenario 2

Designed	JC	Eng check	JC
Drawn	DC	Coordination	JC
Dwg check	JC	Approved	AFK
Scale at A1	-	Status	PRE
Rev	-	Rev	P1

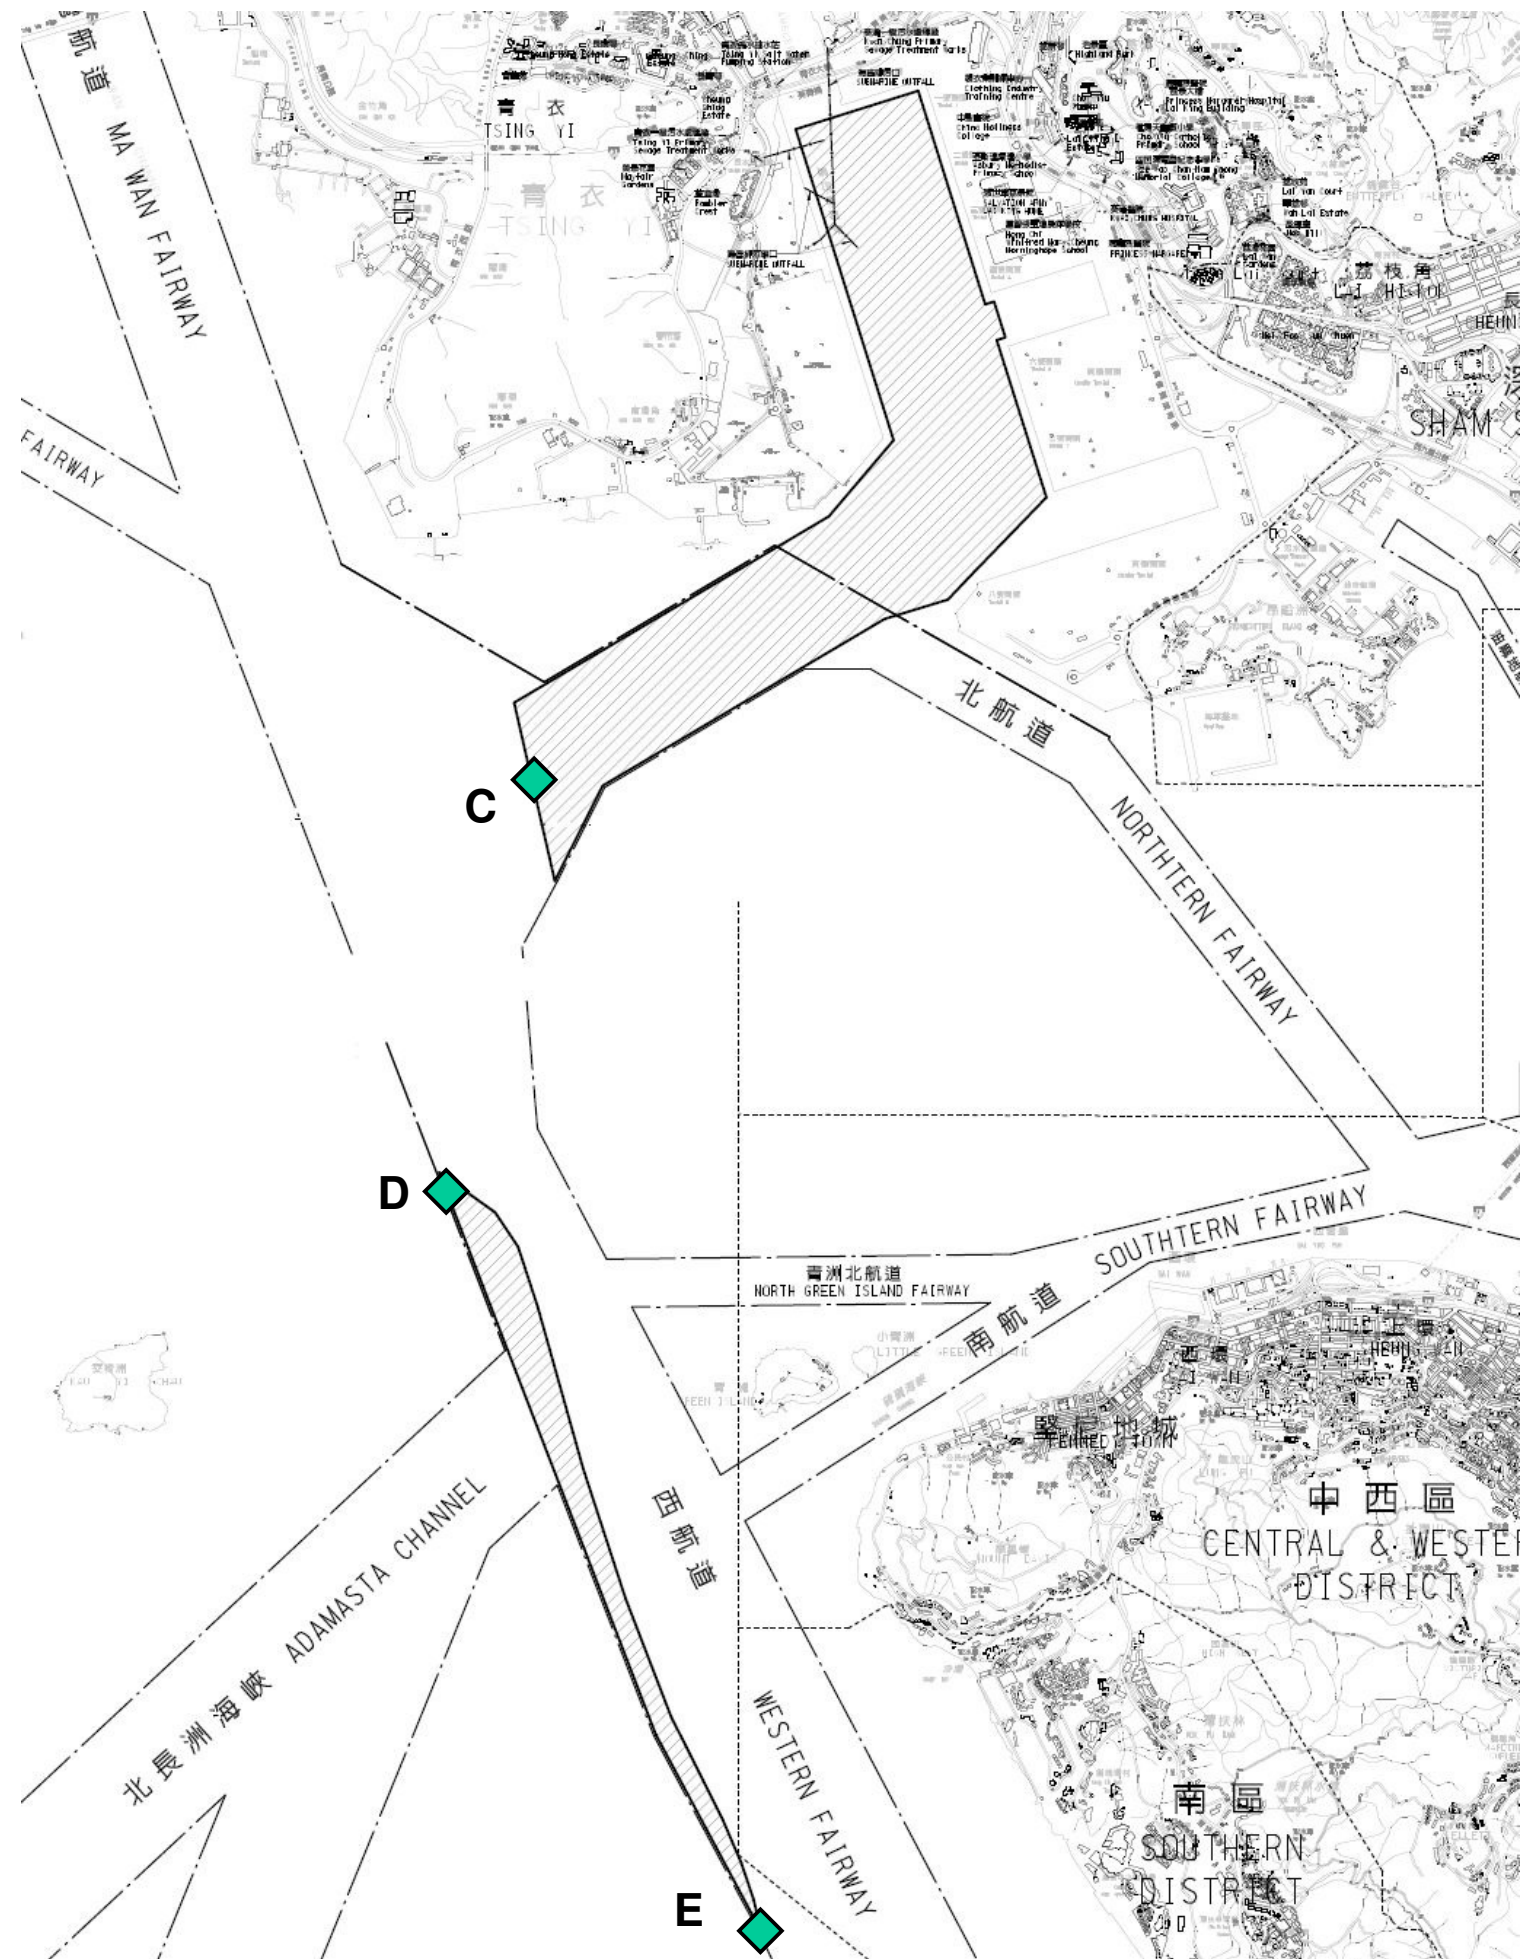Drawing Number
Figure 3.5c




-  Sediment Sources
-  Area of Water Depth less than -17.5m CD where dredging will be required

P1	DEC 09	DC	FIRST ISSUE	JC	AFK
Rev	Date	Drawn	Description	Ch'k'd	App'd



20/F Two Landmark East
100 How Ming Street
Kowloon, Hong Kong
T +852 2528 5757
F +852 2527 1823
W www.mottmac.com.hk

Client




THE GOVERNMENT OF THE HONG KONG
SPECIAL ADMINISTRATIVE REGION
CIVIL ENGINEERING

Project
PROVIDING SUFFICIENT WATER DEPTH FOR KWAI TSING CONTAINER BASIN AND ITS APPROACH CHANNEL

Title
Dredging Scenario 3

Designed	JC	Eng check	JC	
Drawn	DC	Coordination	JC	
Dwg check	JC	Approved	AFK	
Scale at A1	-	Status	PRE	Rev P1
Drawing Number	Figure 3.5d			

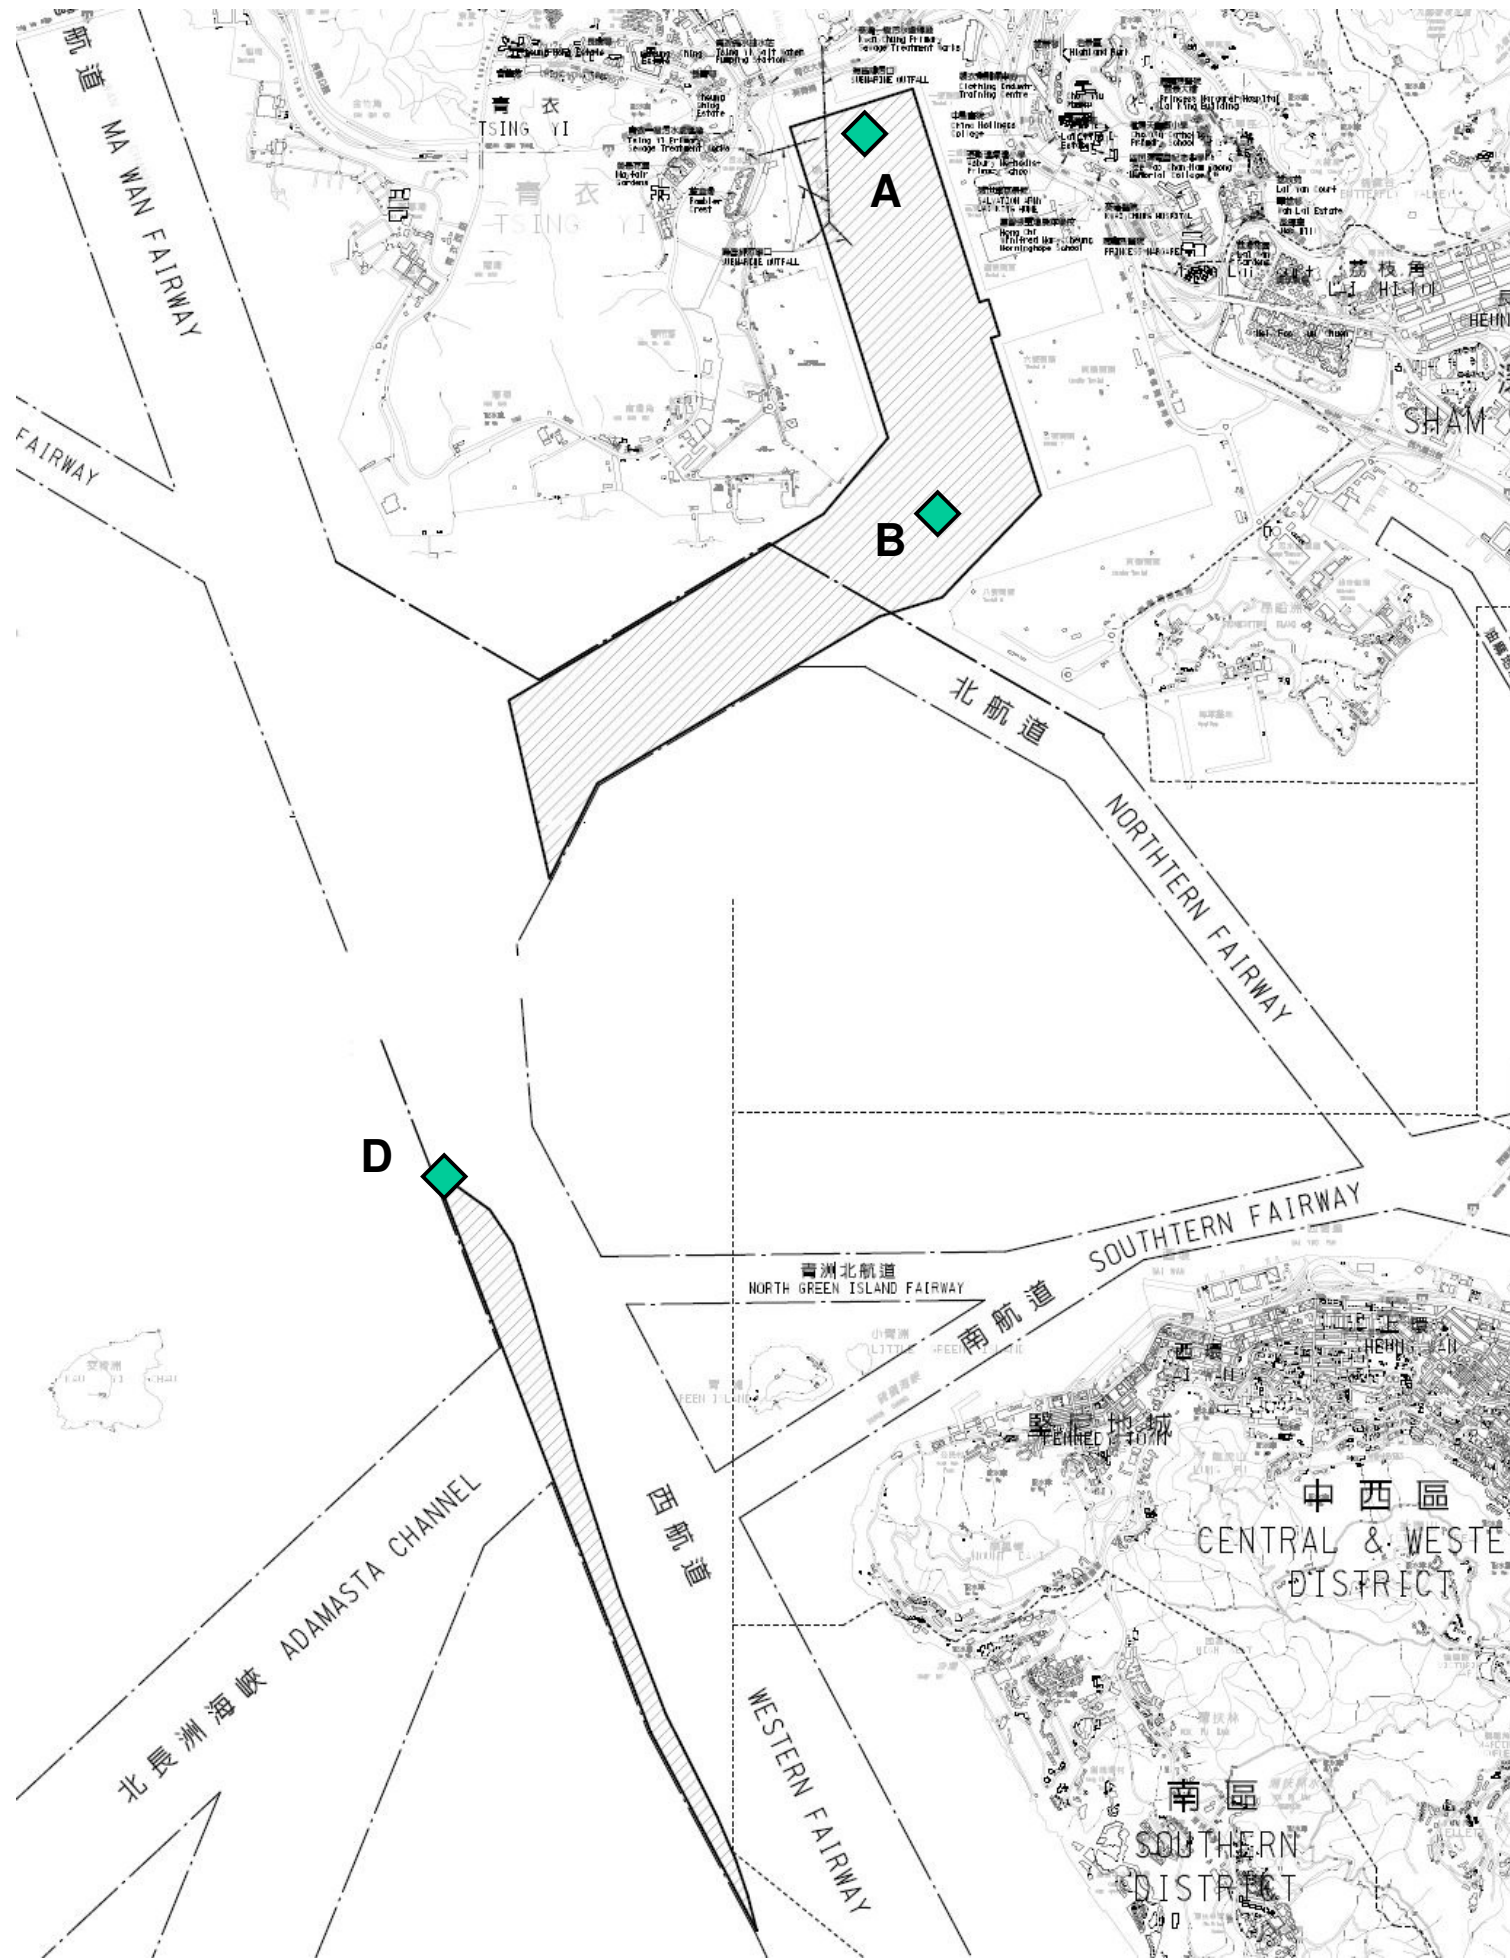


◆ Sediment Sources

▨ Area of Water Depth less than -17.5m CD where dredging will be required

P1	DEC 09	DC	FIRST ISSUE	JC	AFK
Rev	Date	Drawn	Description	Ch'k'd	App'd



20/F Two Landmark East
100 How Ming Street
Kowloon, Hong Kong
T +852 2528 5757
F +852 2527 1823
W www.mottmac.com.hk


Client
 THE GOVERNMENT OF THE HONG KONG
 SPECIAL ADMINISTRATIVE REGION
 CIVIL ENGINEERING

Project
**PROVIDING SUFFICIENT WATER
 DEPTH FOR KWAI TSING CONTAINER
 BASIN AND ITS APPROACH CHANNEL**

Title

Dredging Scenario 4

Designed	JC	Eng check	JC	
Drawn	DC	Coordination	JC	
Dwg check	JC	Approved	AFK	
Scale at A1		Status	PRE	Rev P1
Drawing Number	Figure 3.5e			

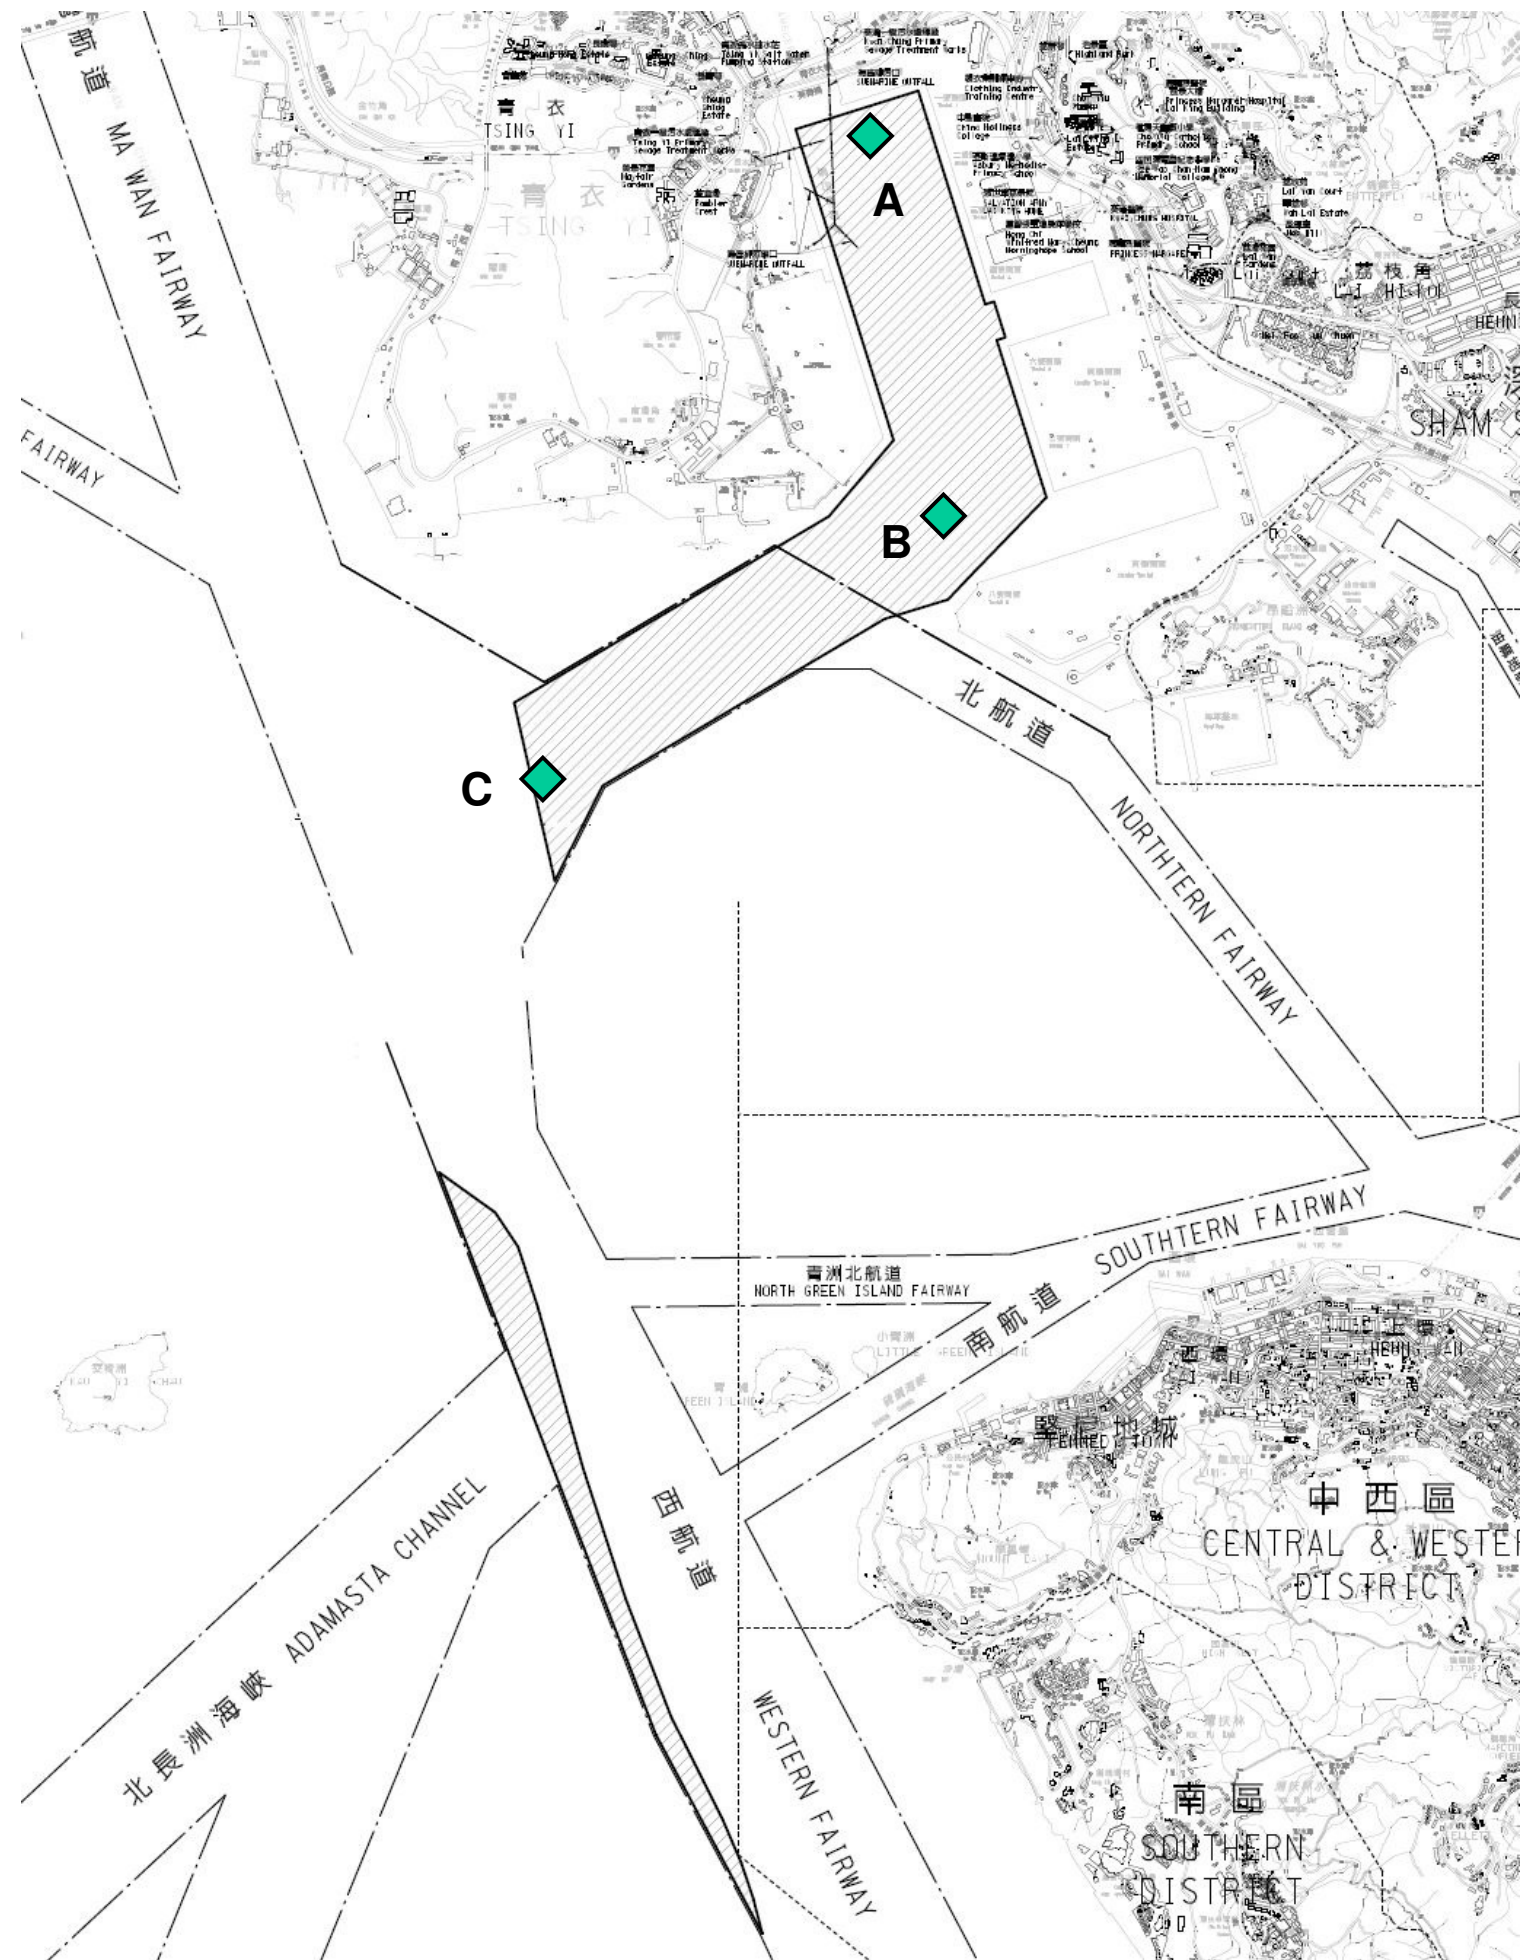


◆ Sediment Sources

▨ Area of Water Depth less than -17.5m CD where dredging will be required

P1	DEC 09	DC	FIRST ISSUE	JC	AFK
Rev	Date	Drawn	Description	Ch'k'd	App'd



20/F Two Landmark East
100 How Ming Street
Kowloon, Kowloon
Hong Kong
T +852 2528 5757
F +852 2527 1823
W www.mottmac.com.hk

Client
 THE GOVERNMENT OF THE HONG KONG
SPECIAL ADMINISTRATIVE REGION
CIVIL ENGINEERING

Project
PROVIDING SUFFICIENT WATER DEPTH FOR KWAI TSING CONTAINER BASIN AND ITS APPROACH CHANNEL

Title
Dredging Scenario 5

Designed	JC	Eng check	JC
Drawn	DC	Coordination	JC
Dwg check	JC	Approved	AFK
Scale at A1	-	Status	Rev
		PRE	P1
Drawing Number	Figure 3.5f		