



# Indicative Cross-section of Silt Curtain Arrangement

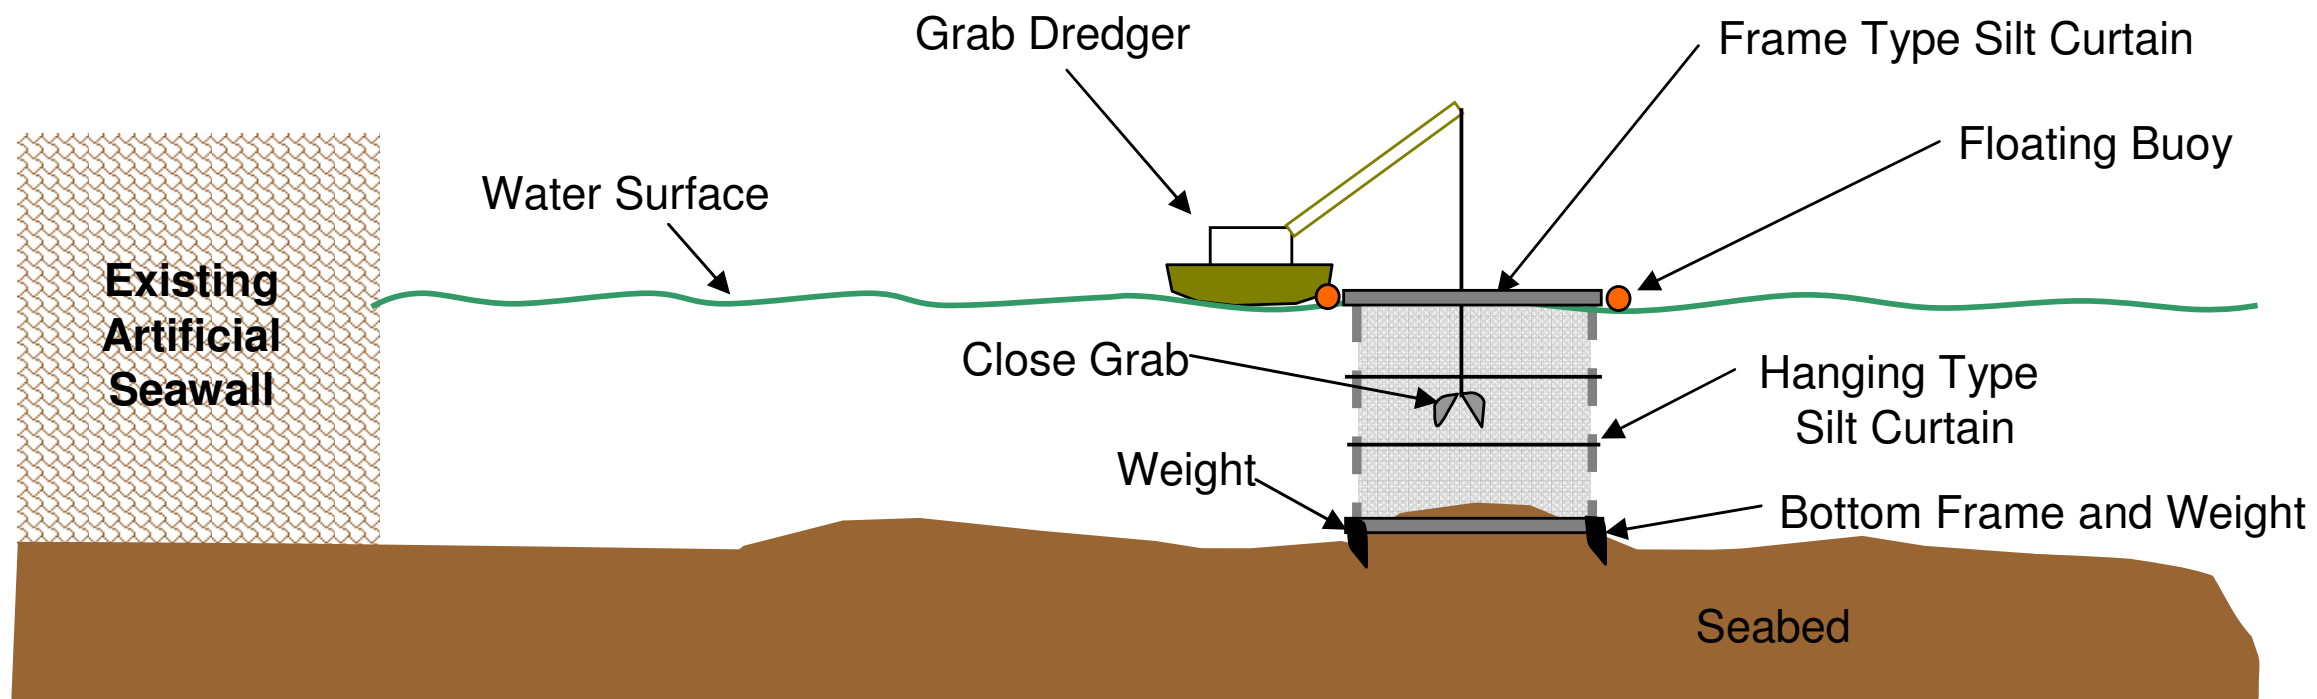

# Indicative Diagram Silt Curtain Design

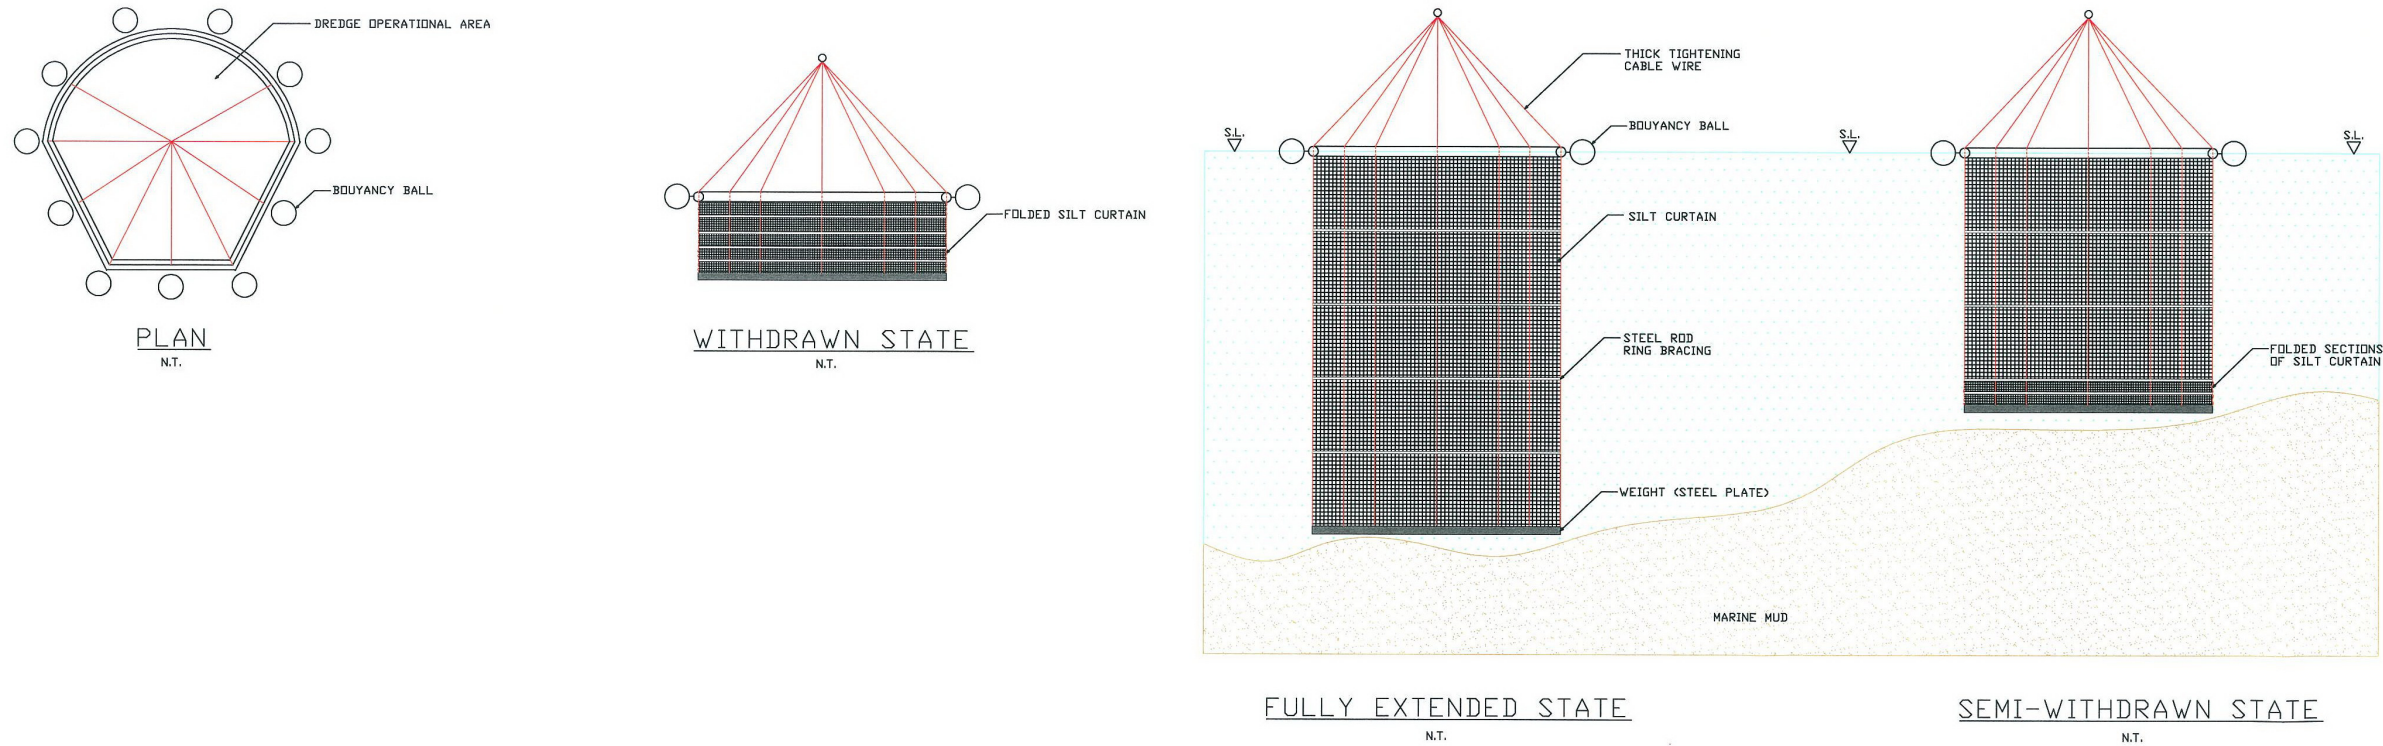

P1	DEC 09	DC	FIRST ISSUE	JC	AFK
Rev	Date	Drawn	Description	Ch'k'd	App'd

**Mott MacDonald**  
 20/F Two Landmark East  
 100 How Ming Street  
 Kowloon, Kowloon  
 Hong Kong  
 T: +852 2828 5757  
 F: +852 2827 1623  
 W: www.mottmac.com.hk

Client  
**CEDD** THE GOVERNMENT OF THE HONG KONG  
 SPECIAL ADMINISTRATIVE REGION  
 CIVIL ENGINEERING

Project  
**PROVIDING SUFFICIENT WATER  
 DEPTH FOR KWAI TSING  
 CONTAINER BASIN AND ITS  
 APPROACH CHANNEL**

Title  
**Schematic Diagram of Silt  
 Curtain with Grab Dredger**

Designed	JC	Eng check	JC
Drawn	DC	Coordination	JC
Dwg check	JC	Approved	AFK
Scale at A1	-	Status	PRE
Rev	-	Rev	P1

Drawing Number **Figure 3.7**