


Figure 7.5 Land Sites and Roads in the Vicinity of the Depots


- 1 Dow Chemical Plant
- 2 Tien Chu (Tsing Yi) Industrial Centre
- 3 Chemical Waste Treatment Center
- 4 Tai Tung (Tsing Yi)
- 5 Taikoo Paint Factory
- 6 Exxon Mobil Oil Depot (N8)
- 7 Exxon Mobil Oil Depot (N6)
- 8 SINOPEC OIL Depot (N11)
- 9 Dockyard (next to Mobil Oil Depot)
- 10 Container Terminal 9 and Related Areas

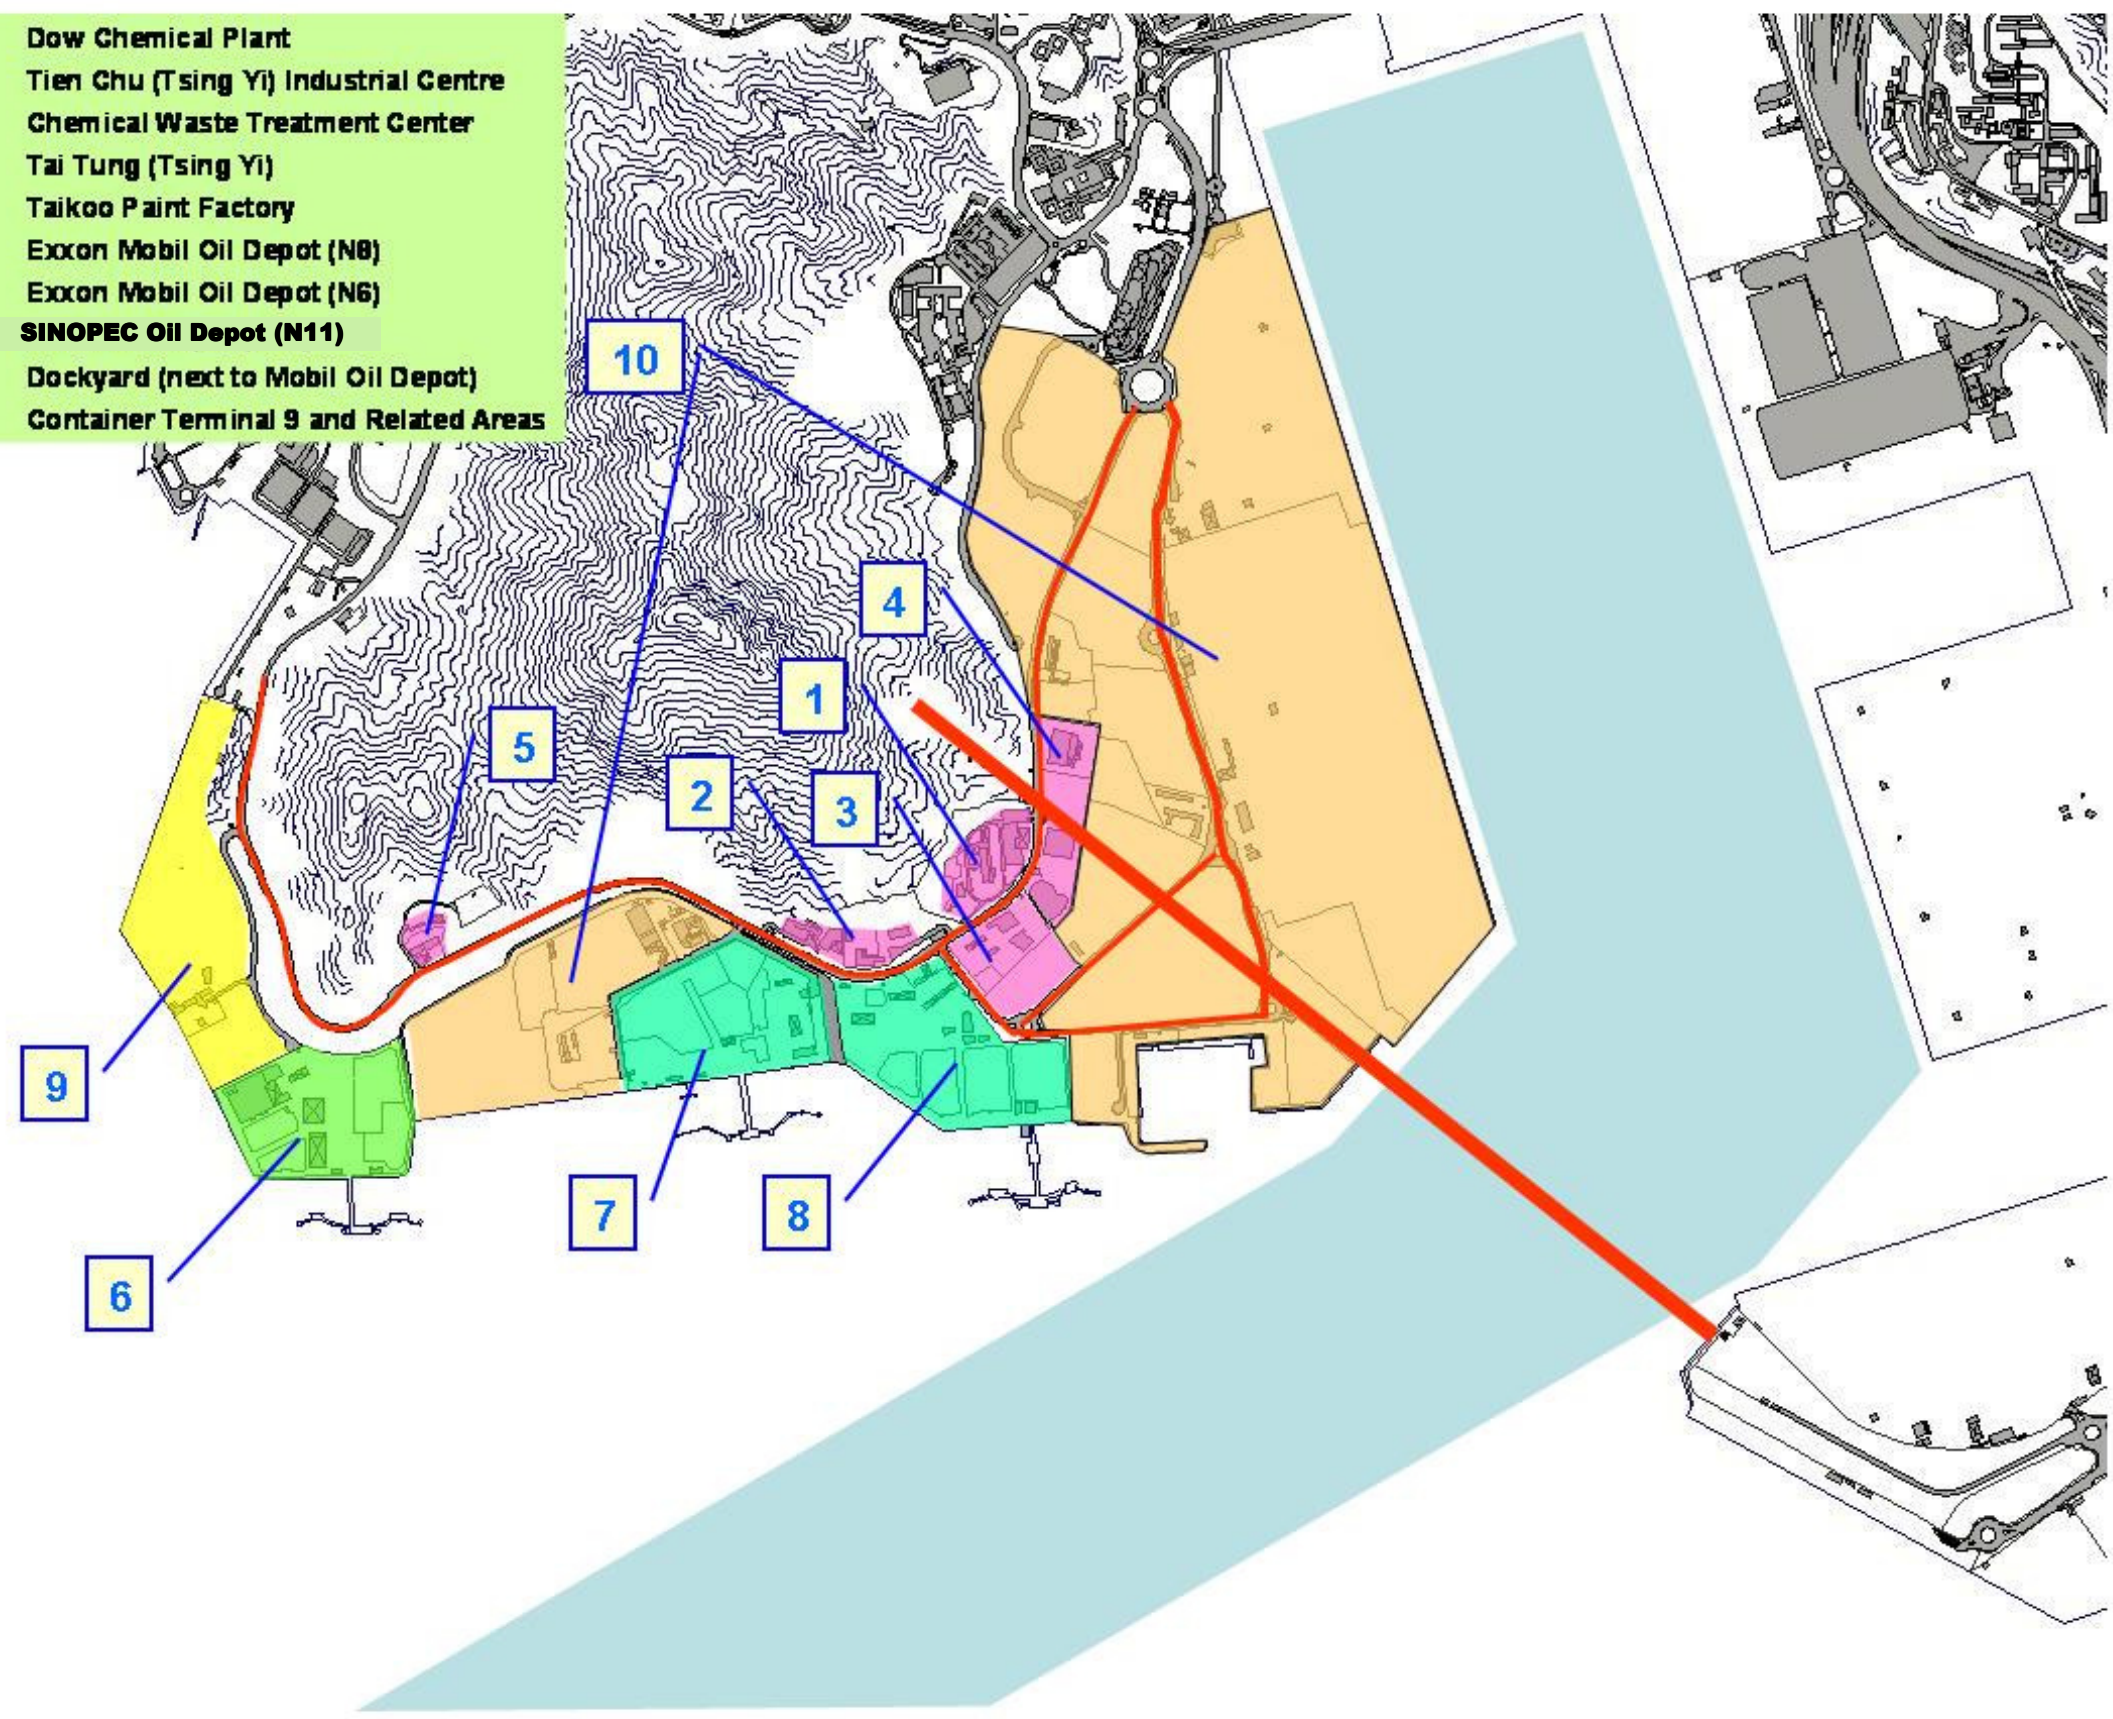

Rev	Date	Drawn	Description	Chk'd	App'd

Mott MacDonald

20/F Two Landmark East
100 How Ming Street
Kowloon, Kowloon
Hong Kong
T +852 2828 5757
F +852 2827 1823
W www.mottmac.com.hk

Client
 THE GOVERNMENT OF THE HONG KONG
SPECIAL ADMINISTRATIVE REGION
CIVIL ENGINEERING
AND DEVELOPMENT DEPARTMENT

Project
 PROVIDING SUFFICIENT WATER DEPTH FOR
KWAI TSING CONTAINER BASIN AND ITS
APPROACH CHANNEL

Title
Chapter 7 Figures

Designed		Eng check	
Drawn		Coordination	
Dwg check		Approved	
Scale	Status	Rev	
Drawing Number			

© Mott MacDonald Hong Kong Limited
 This document should not be relied on or used in circumstances other than those for which it was originally prepared and for which Mott MacDonald Hong Kong Limited was commissioned. Mott MacDonald Limited accepts no responsibility for this document to any other party other than the person by whom it was commissioned.