

Figure 9.1: Tsing Yi Section of the Study Area.


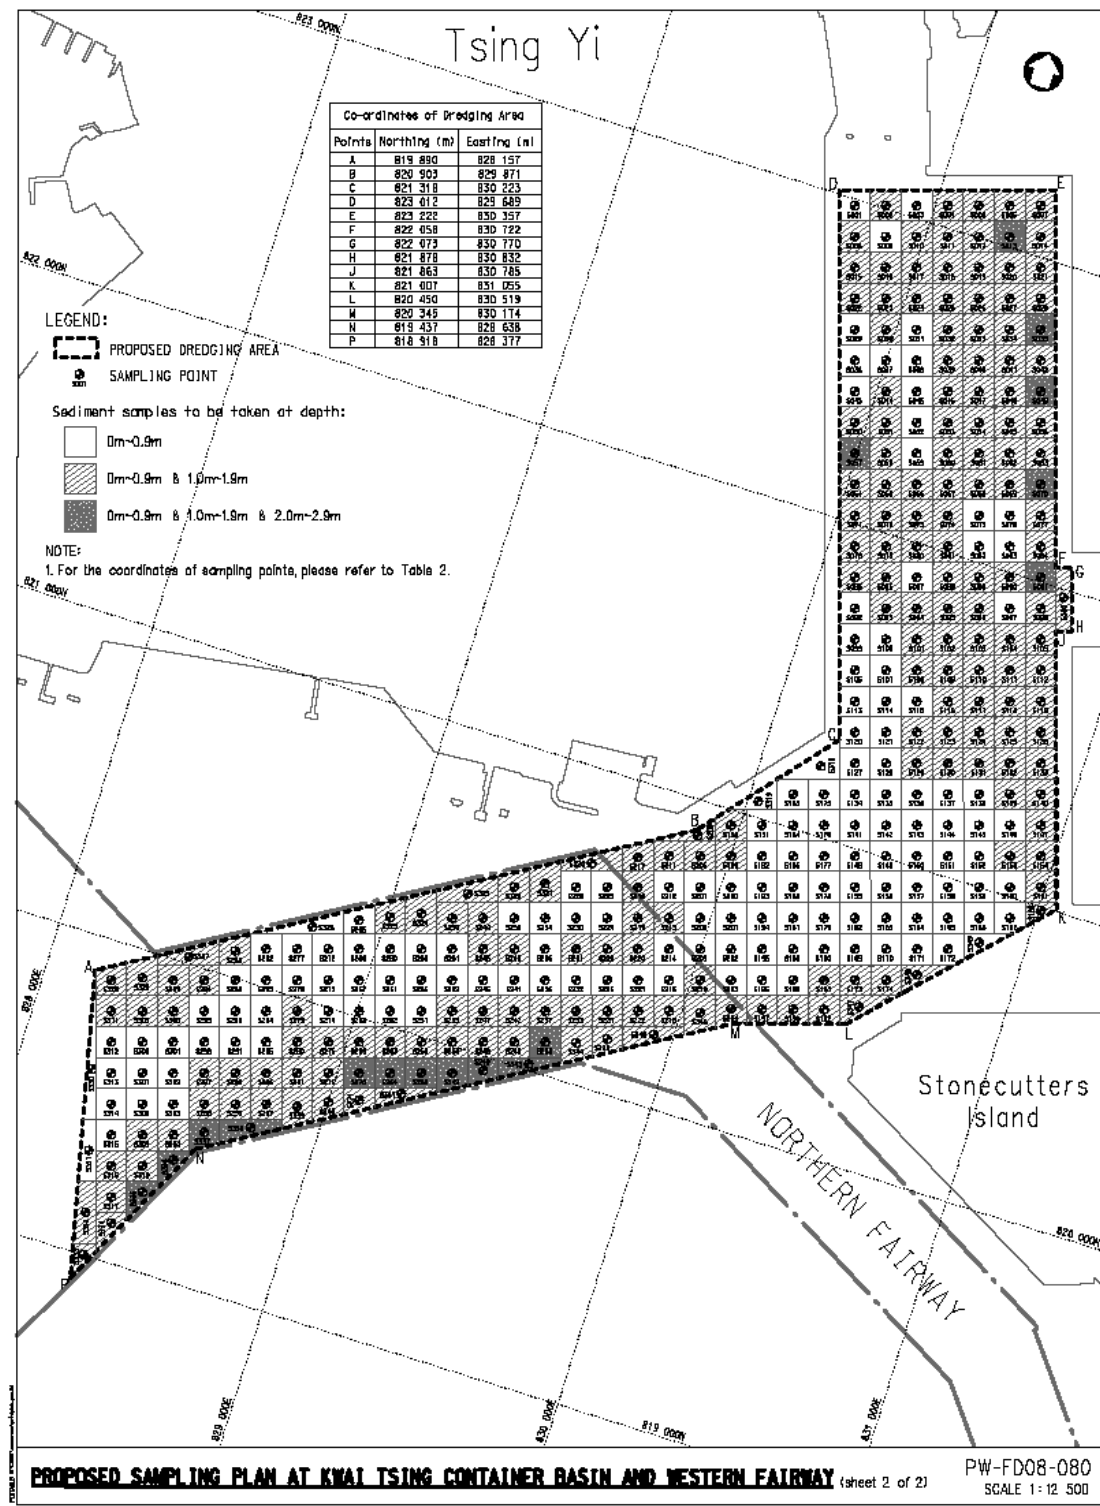


Figure 9.2: Western Fairway Section of the Study Area.

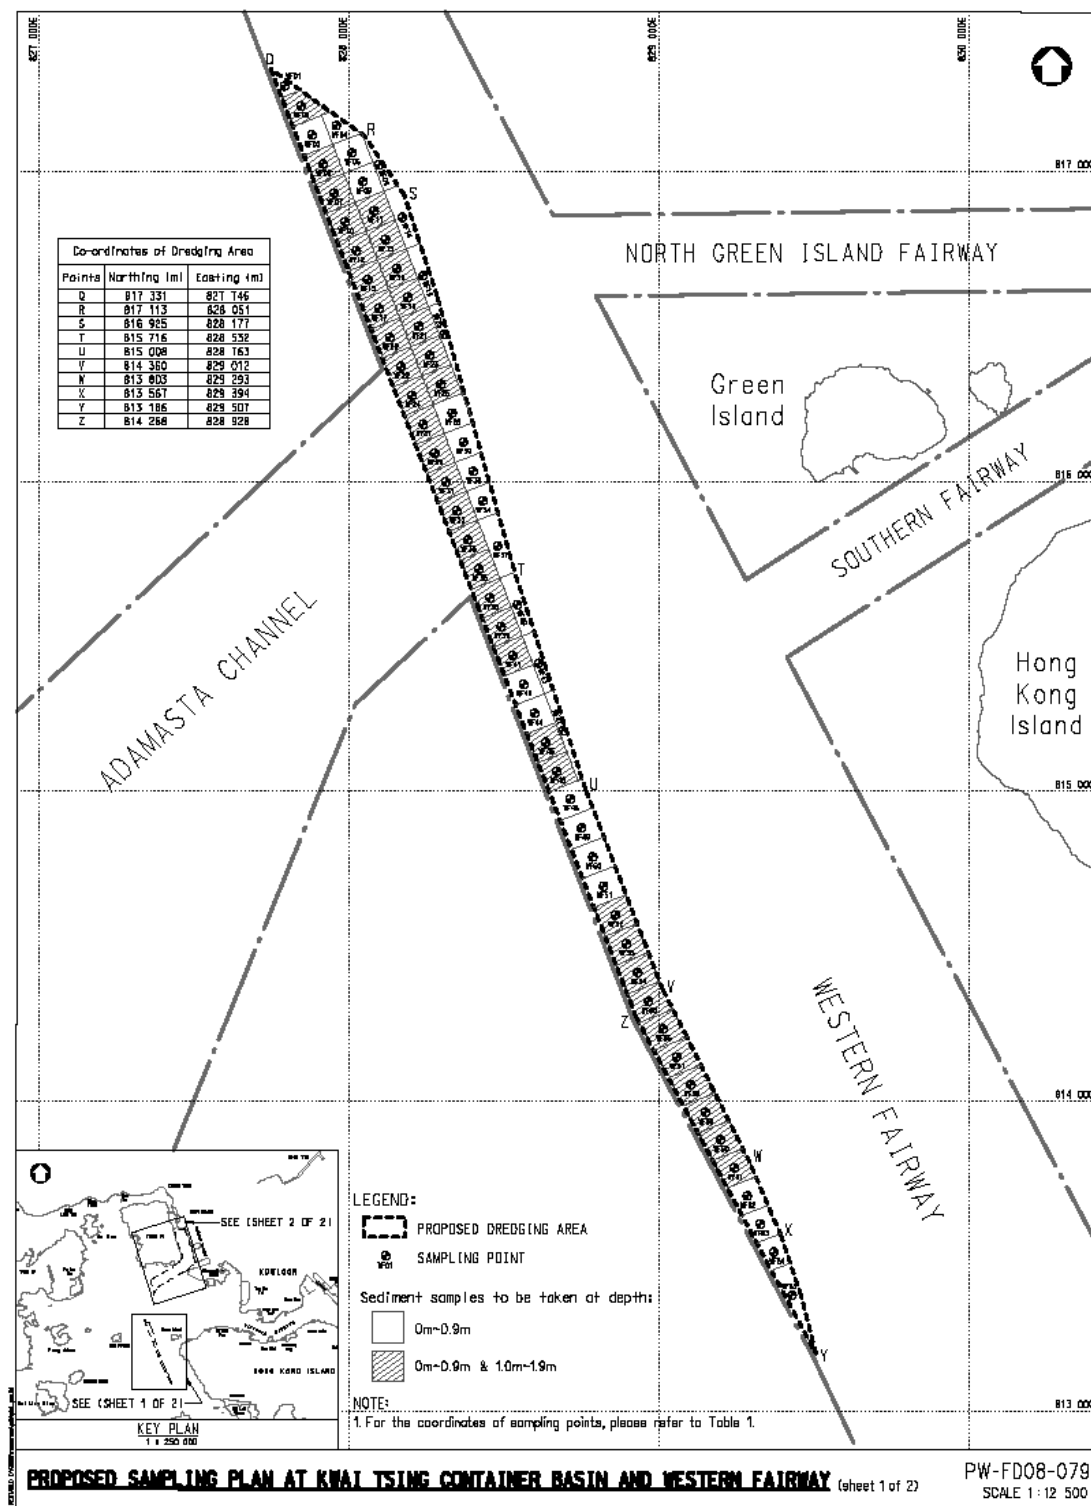

Rev	Date	Drawn	Description	Chk'd	App'd

Mott MacDonald

20/F Two Landmark East
100 How Ming Street
Kowloon, Kowloon
Hong Kong
T +852 2828 8787
F +852 2827 1823
W www.mottmac.com.hk

Client

THE GOVERNMENT OF THE HONG KONG SPECIAL ADMINISTRATIVE REGION CIVIL ENGINEERING AND DEVELOPMENT DEPARTMENT

Project

PROVIDING SUFFICIENT WATER DEPTH FOR KWAI TSING CONTAINER BASIN AND ITS APPROACH CHANNEL

Chapter 9 Figures

Designed		Eng check	
Drawn		Coordination	
Dwg check		Approved	
Scale	Status		Rev

Drawing Number

© Mott MacDonald Hong Kong Limited
This document should not be relied on or used in circumstances other than those for which it was originally prepared and for which Mott MacDonald Hong Kong Limited was commissioned. Mott MacDonald Limited accepts no responsibility for this document to any other party other than the person by whom it was commissioned.
Map / image data reproduced with permission of the Director of Lands, the Government of Hong Kong SAR, Agreement No. 63 / 2008