


4/28/2010 10:15:30 AM
K:\9135 Kwn Tong Line Ext\drawing\ASR\DUST MONITORING STATION 4.2.dgn

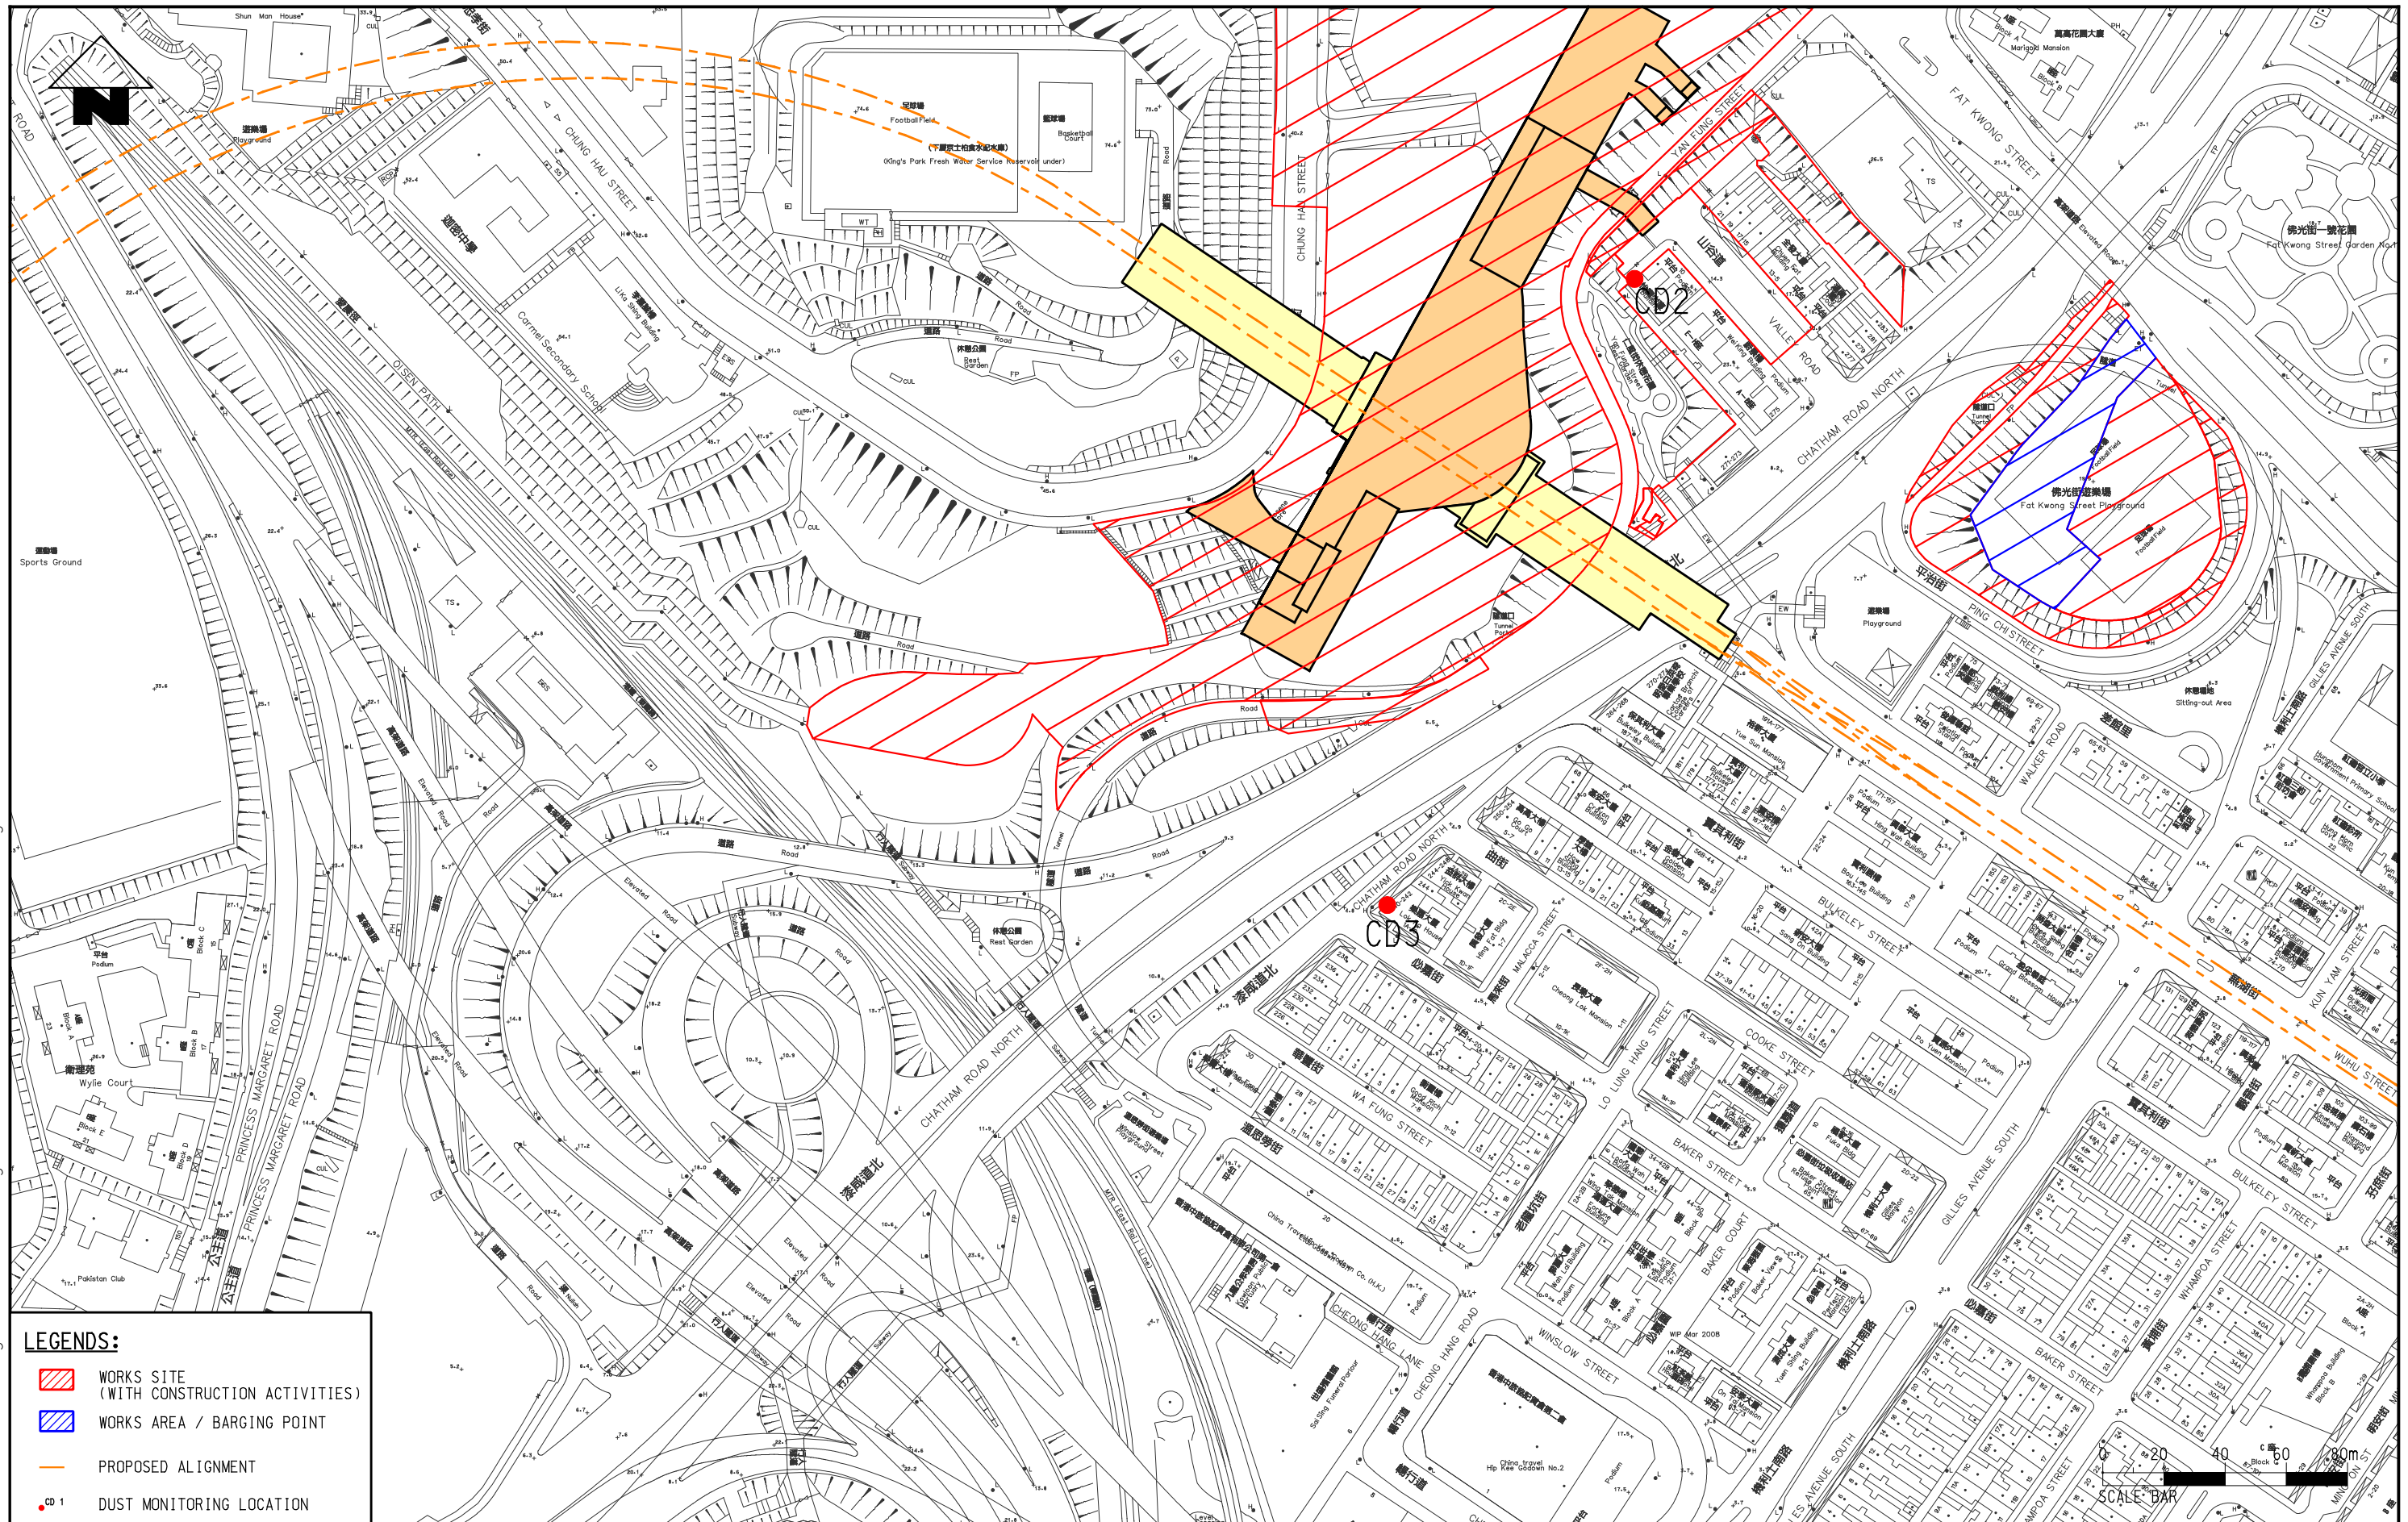

LEGENDS:

- WORKS SITE (WITH CONSTRUCTION ACTIVITIES)
- WORKS AREA / BARGING POINT
- PROPOSED ALIGNMENT
- DUST MONITORING LOCATION

Meinhardt Infrastructure and Environment Limited
邁達基建環保工程顧問有限公司

MTR Corporation Limited
Kwun Tong Line Extension
Contract No. NEX/2207
Environmental Impact Assessment

LOCATION OF DUST MONITORING STATIONS

SHEET 2 OF 4

| | | | |
|---------|---------------|------|---|
| Figure: | 4.2 | Rev: | - |
| Scale: | 1 : 2000 (A3) | | |