


4/28/2010 11:57:52 AM
 FILENAME: K:\9135 Kwun Tong Line Ext\drawing\AB NOISE\NOISE MONITING LOCATION\5.1.dgn

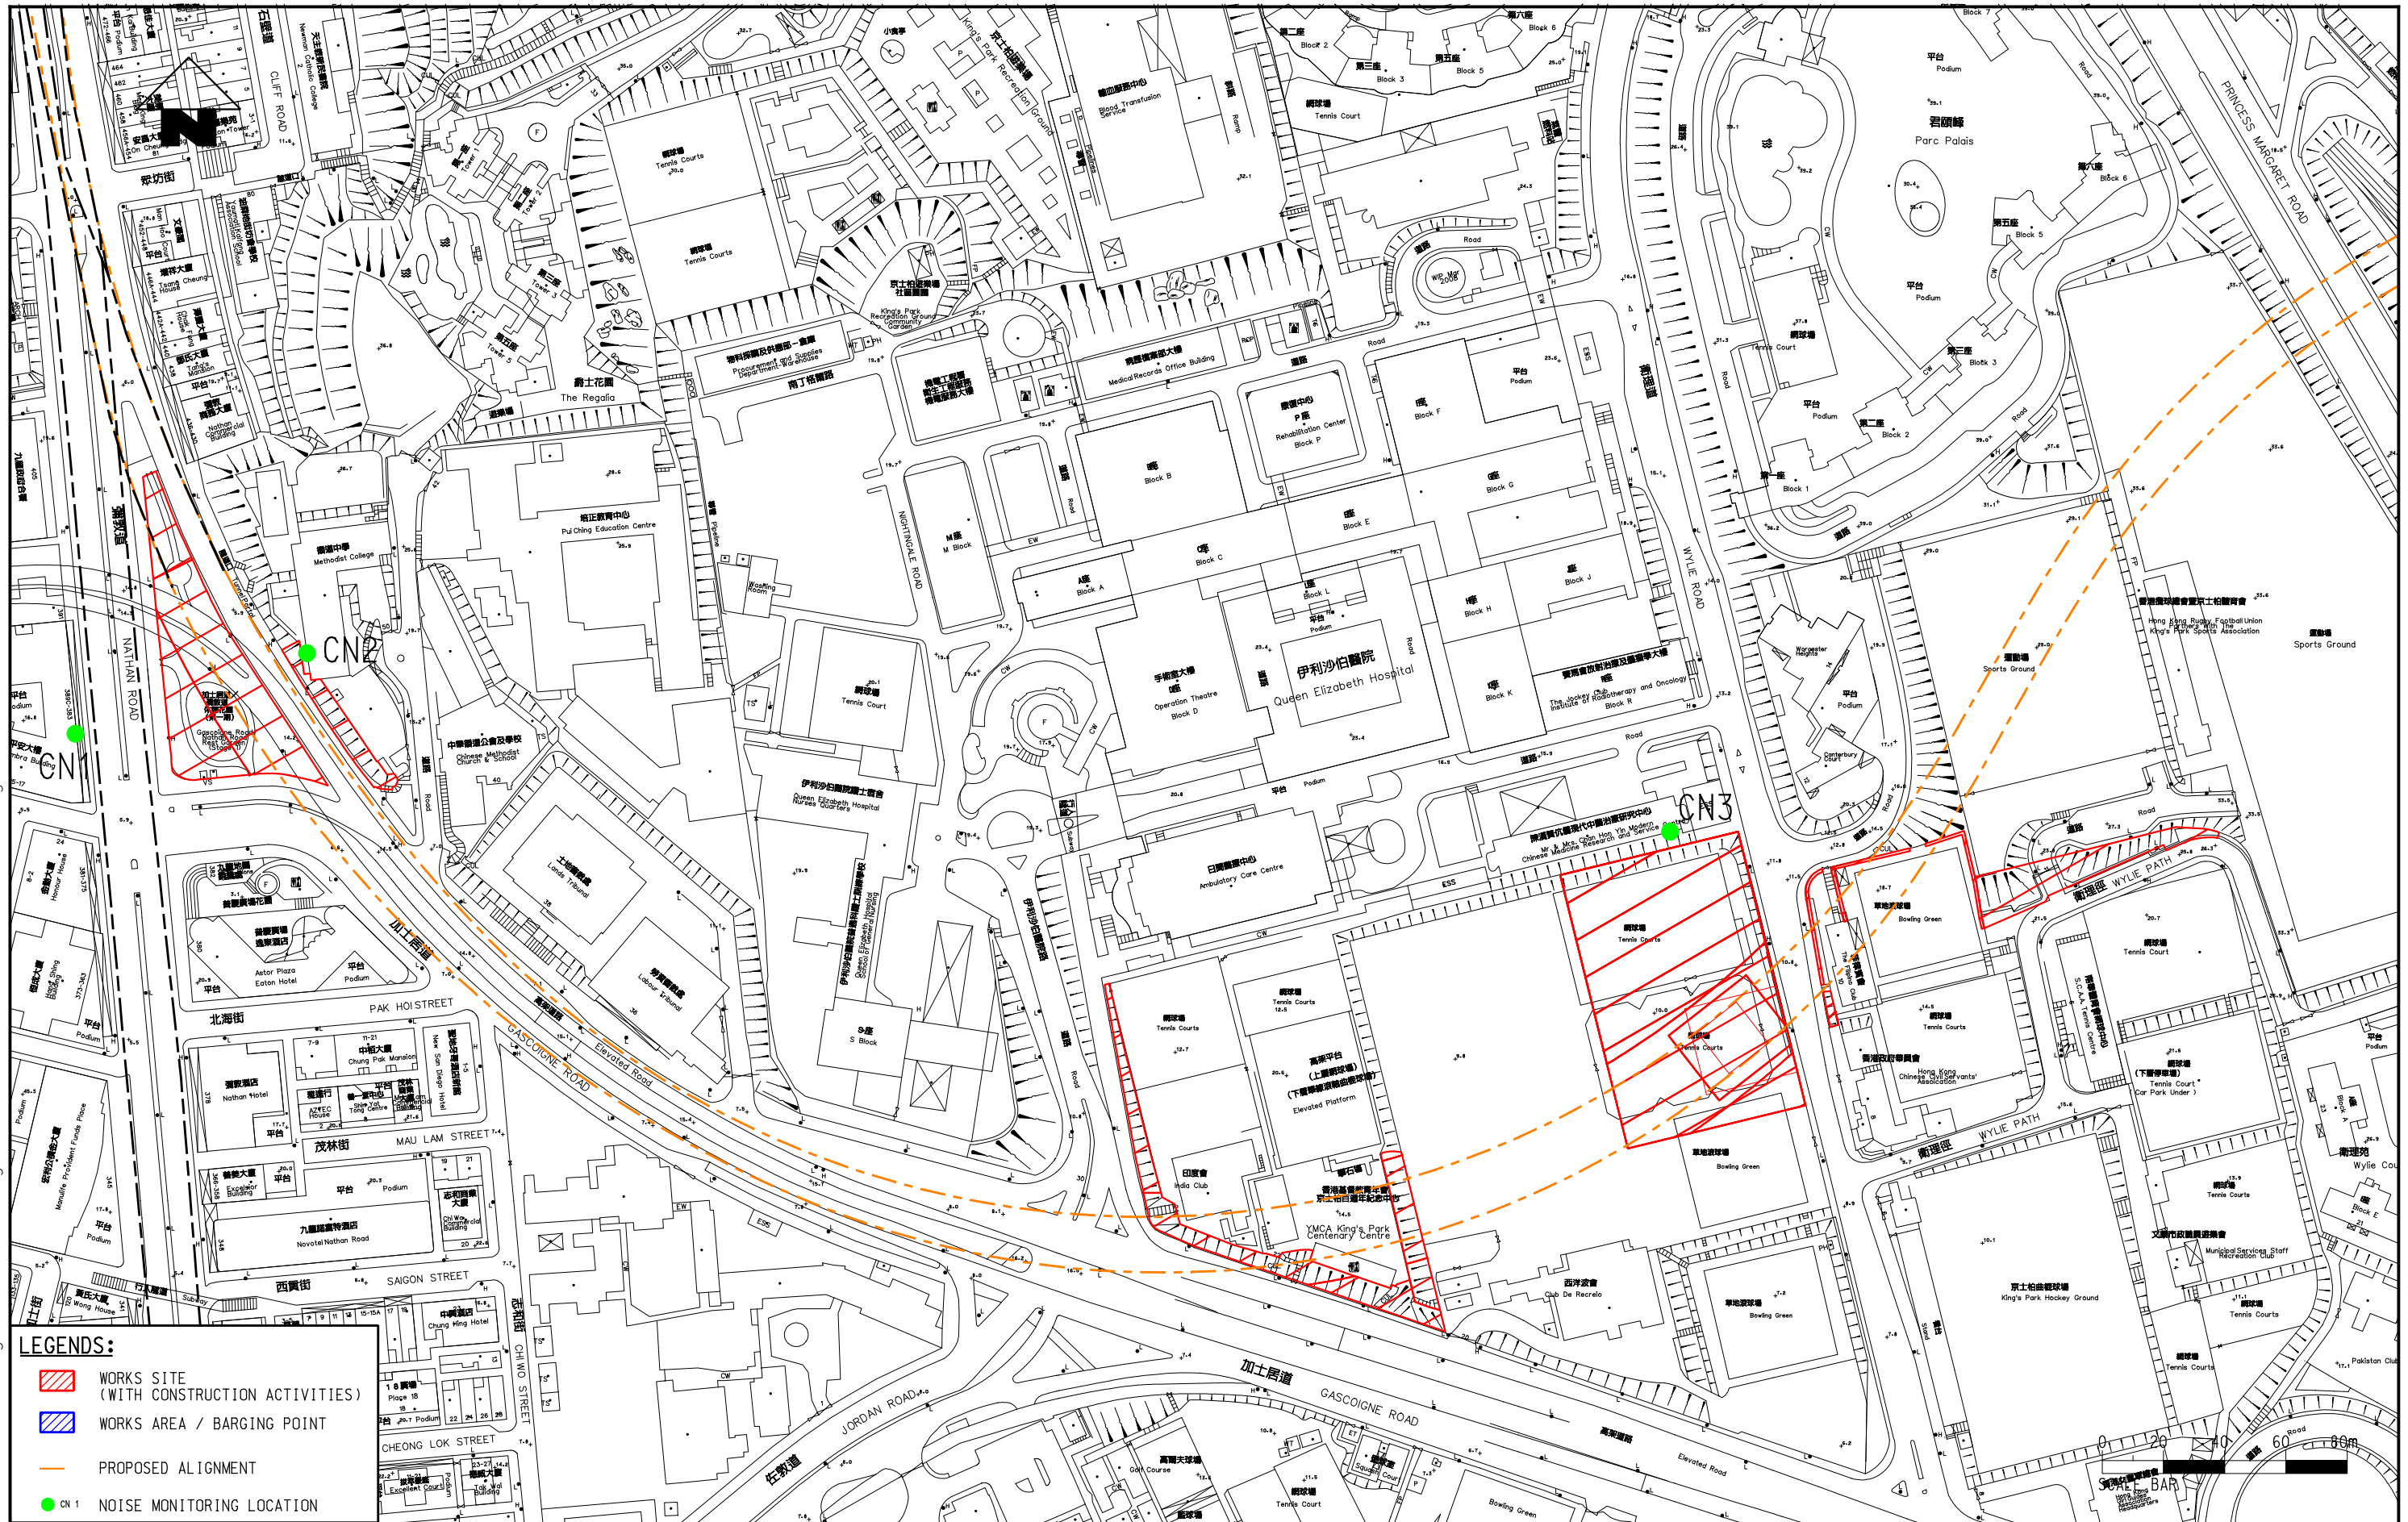

LEGENDS:

- WORKS SITE (WITH CONSTRUCTION ACTIVITIES)
- WORKS AREA / BARGING POINT
- PROPOSED ALIGNMENT
- CN 1 NOISE MONITORING LOCATION

Meinhardt Infrastructure and Environment Limited
 邁達基建環境工程顧問有限公司

MTR Corporation Limited
 Kwun Tong Line Extension
 Contract No. NEX/2207
 Environmental Impact Assessment

LOCATION OF AIR - BORNE NOISE MONITORING STATIONS
SHEET 1 OF 3

Figure: 5.1
 Scale: 1 : 2000 (A3)
 Rev: -