

KEY PLAN

LEGEND:

- W8b** WORKS AREA
- PROPOSED WORKS SITE (GROUND LEVEL AND UNDERGROUND)
- PROPOSED WORKS SITE (UNDERGROUND)
- PROPOSED WORKS AREA (GROUND LEVEL)

P6	AUG 10	MING	ISSUE TO MTRC & EPD	FY	AFK
P5	MAY 10	MING	ISSUE TO MTRC & EPD	FY	AFK
P4	DEC 09	MING	ISSUE TO MTRC & EPD	BL	AFK
P3	NOV 09	MING	ISSUE TO MTRC & EPD	BL	AFK
P2	SEP 09	MING	ISSUE TO MTRC	BL	AFK
P1	APR 09	MING	ISSUE TO MTRC	BL	AFK


Client

20/F Two Landmark East
100 How Ming Street
Kwan Tong, Kowloon
Hong Kong
T +852 2828 5757
F +852 2827 1823
www.mottmac.com.hk

Project
**CONSULTANCY AGREEMENT NO. NEX/2301
SOUTH ISLAND LINE (EAST)
ENVIRONMENTAL IMPACT ASSESSMENT**

Title
**WORKS AREA
(SHEET 1 OF 10)**

Designed	BL	Eng.Chk.	FY
Drawn	MING	Coordination	FY
Dwg.Chk.	BL	Approved	AFK
Scale	1:1500@A1	Project	248137
Project	248137	Status	PRE
CAD File	I:\248137\report\env\elo_000223\ch2\FIGURE 2-5J.dgn	Rev	P6
Drawing No.	FIGURE 2.6.1		

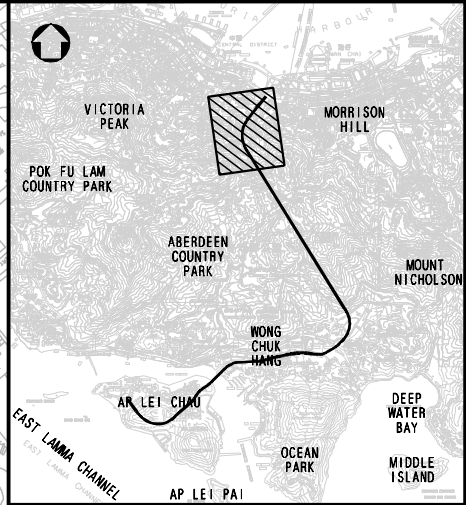

KEY PLAN

LEGEND:

- W8b** WORKS AREA
- PROPOSED WORKS SITE (GROUND LEVEL AND UNDERGROUND)
- PROPOSED WORKS SITE (UNDERGROUND)
- PROPOSED WORKS AREA (GROUND LEVEL)

P6	AUG 10	MING	ISSUE TO MTRC & EPD	FY	AFK
P5	MAY 10	MING	ISSUE TO MTRC & EPD	FY	AFK
P4	DEC 09	MING	ISSUE TO MTRC & EPD	BL	AFK
P3	NOV 09	MING	ISSUE TO MTRC & EPD	BL	AFK
P2	SEP 09	MING	ISSUE TO MTRC	BL	AFK
P1	APR 09	MING	ISSUE TO MTRC	BL	AFK

Rev	Date	Drawn	Description	Ch'kd	App'd





Project
**CONSULTANCY AGREEMENT NO. NEX/2301
SOUTH ISLAND LINE (EAST)
ENVIRONMENTAL IMPACT ASSESSMENT**

Title
WORKS AREA
(SHEET 2 OF 10)

Designed	BL	Eng.Chk.	FY
Drawn	MING	Coordination	FY
Dwg.Chk.	BL	Approved	AFK

Scale	Project	Status
1:1500@A1	248137	PRE
	CAD File	
	\\248137\report\env\elo_002231\ch2\FIGURE 2-5.2.dgn	
Drawing No.		Rev
		P6

© Mott MacDonald Hong Kong Limited
This document should not be relied on or used in circumstances other than those for which it was originally prepared and for which Mott MacDonald Hong Kong Limited was commissioned. Mott MacDonald Hong Kong Limited accepts no responsibility for this document to any other party other than the person by whom it was commissioned.

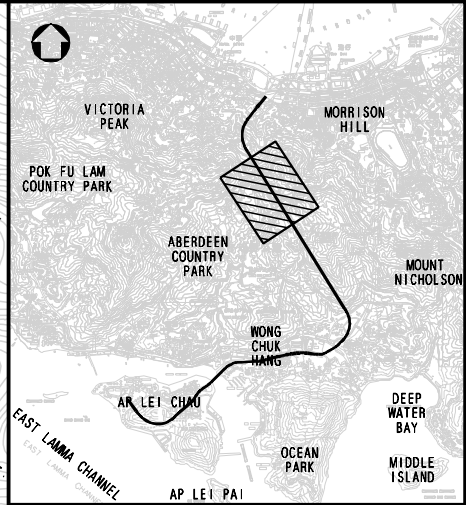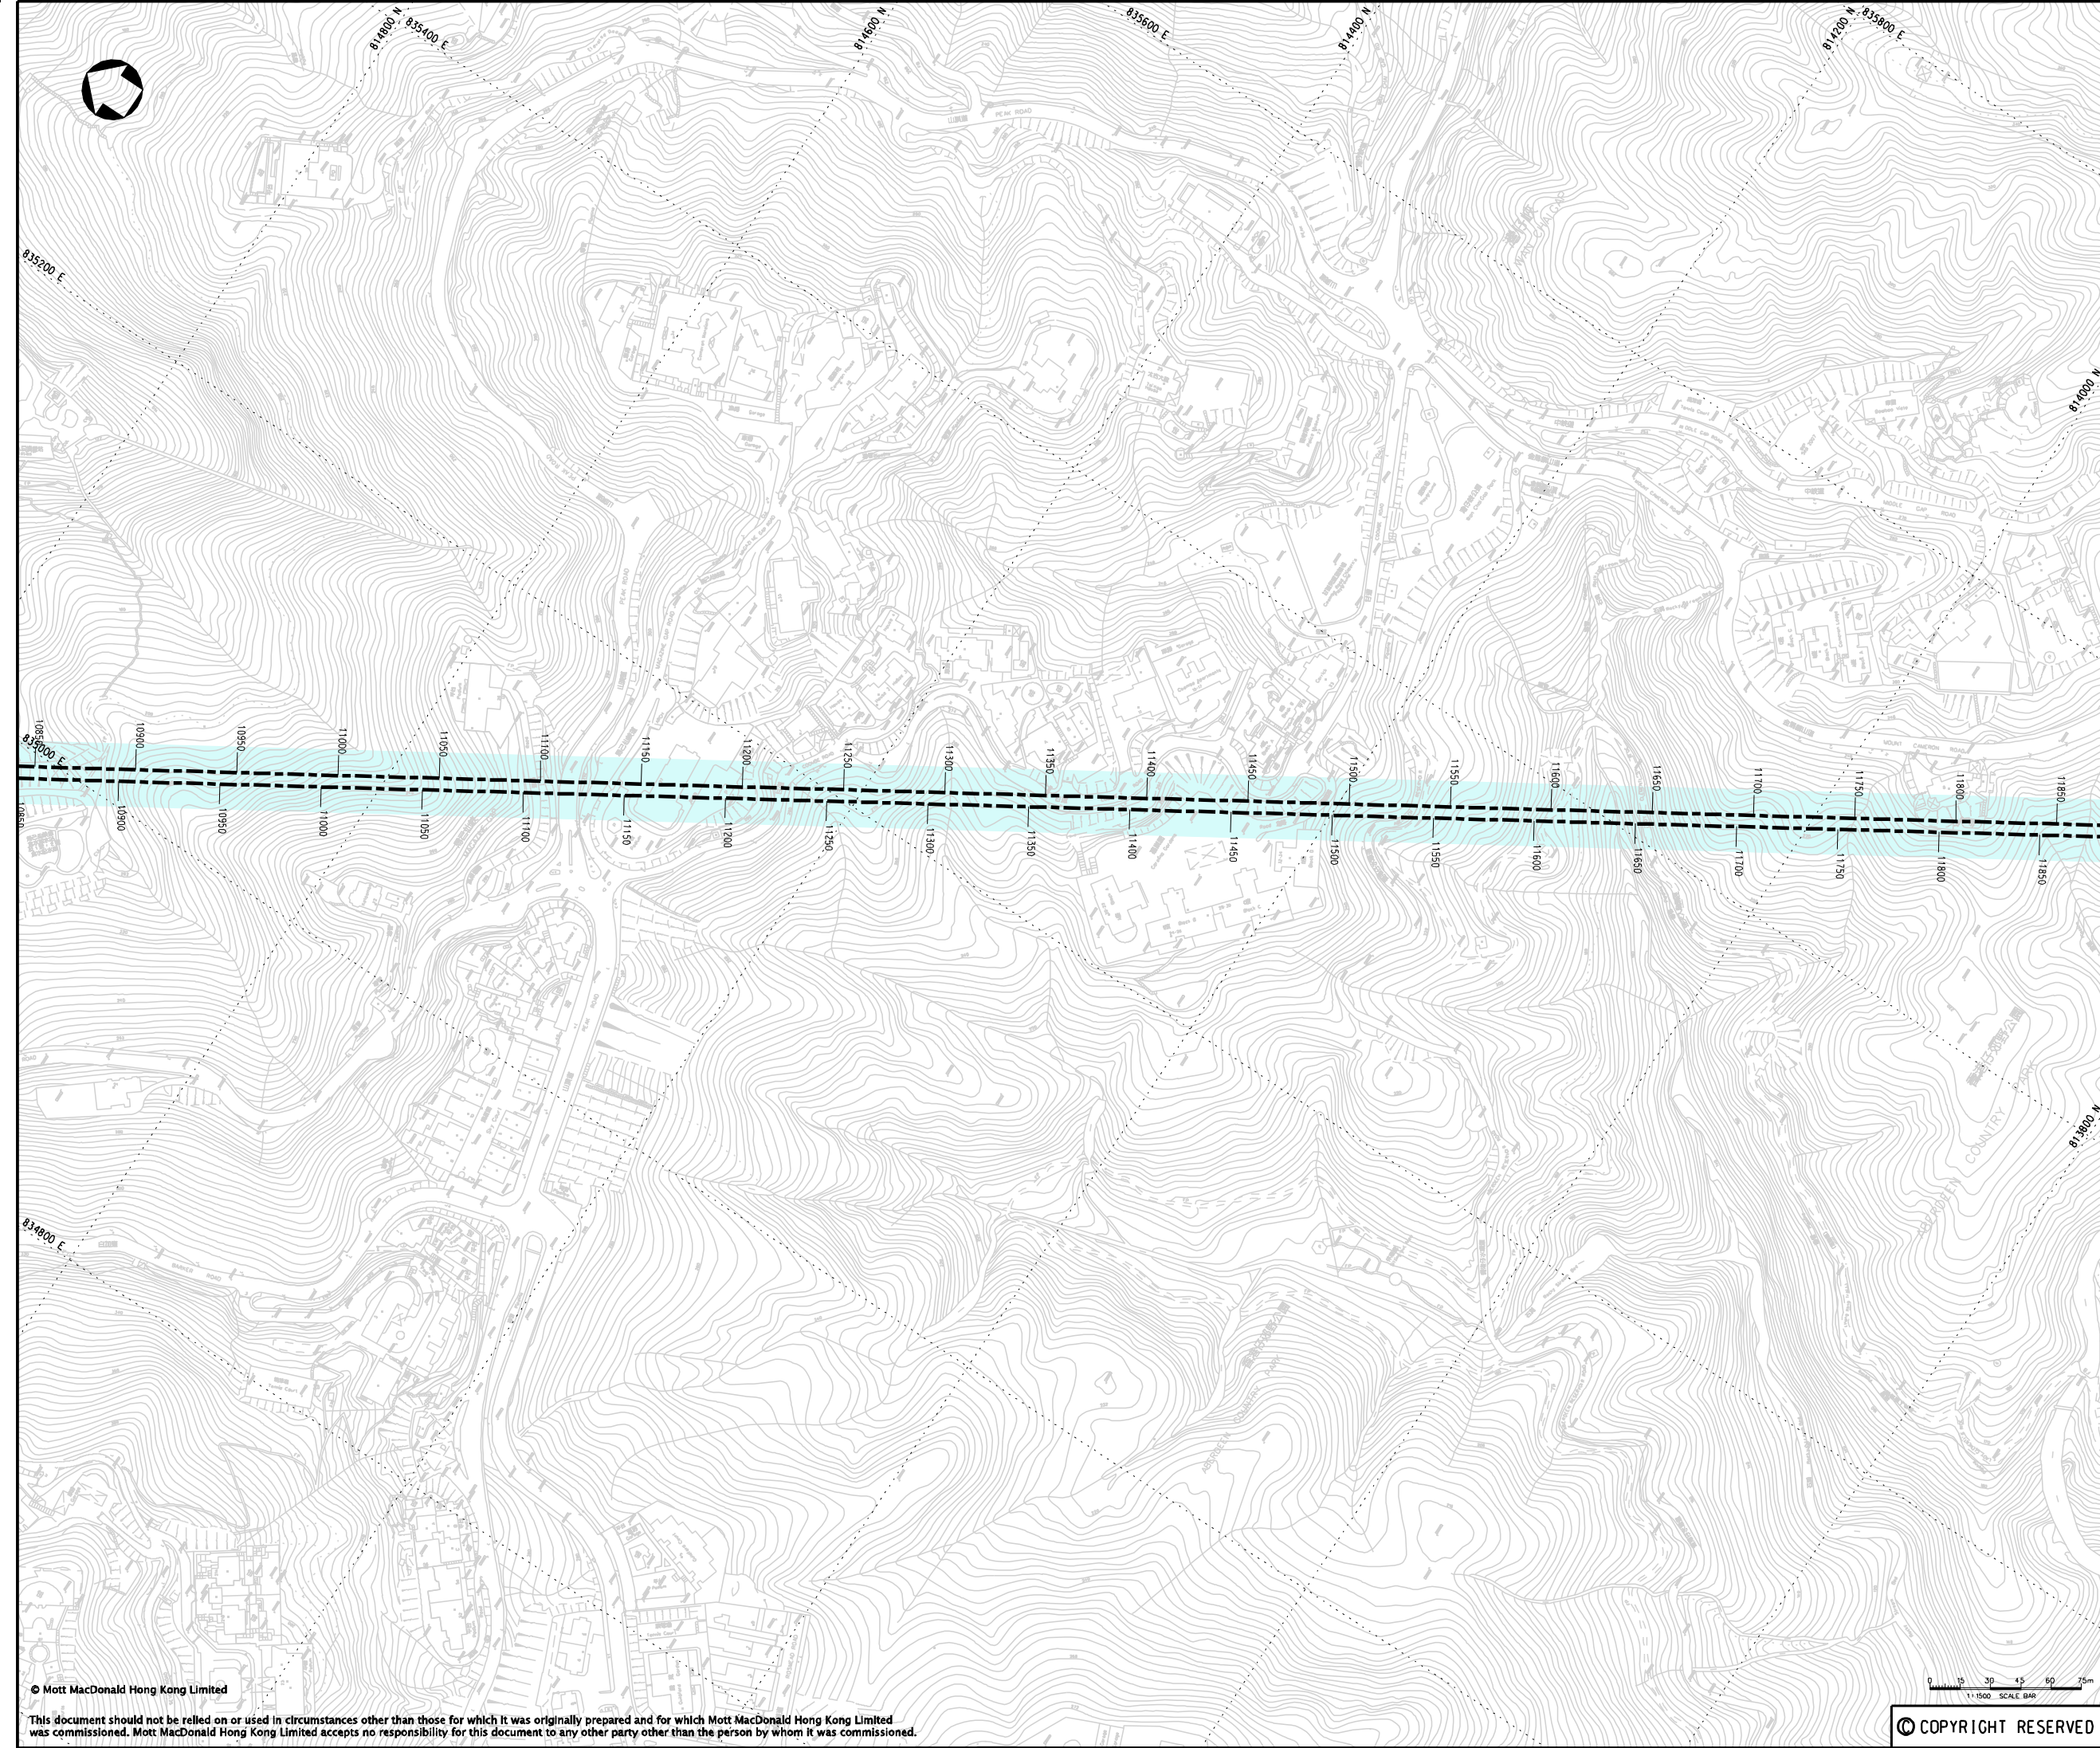

KEY PLAN

LEGEND:

PROPOSED WORKS SITE (UNDERGROUND)

Rev	Date	Drawn	Description	Ch'kd	App'd
P4	DEC 09	MING	ISSUE TO MTRC & EPD	BL	AFK
P3	NOV 09	MING	ISSUE TO MTRC & EPD	BL	AFK
P2	SEP 09	MING	ISSUE TO MTRC	BL	AFK
P1	APR 09	MING	ISSUE TO MTRC	BL	AFK



Project

CONSULTANCY AGREEMENT NO. NEX/2301
SOUTH ISLAND LINE (EAST)
ENVIRONMENTAL IMPACT ASSESSMENT



Title

WORKS AREA

(SHEET 3 OF 10)

Designed	BL	Eng.Chk.	FY	
Drawn	MING	Coordination	FY	
Dwg.Chk.	BL	Approved	AFK	
Scale	1:1500@A1	Project	248137	Status
		CAD File	63\vdgn\FIGURE 2-6.3.dgn	PRE
Drawing No.				Rev
				P4

© COPYRIGHT RESERVED

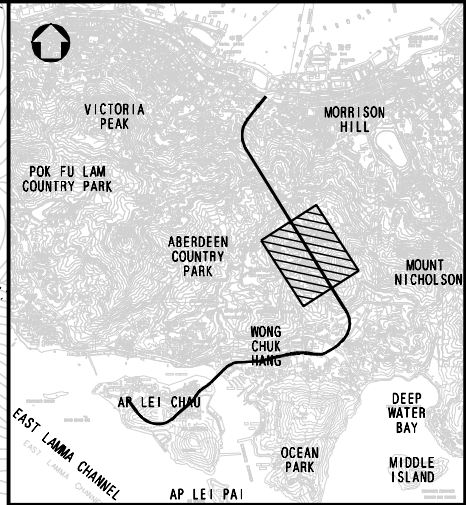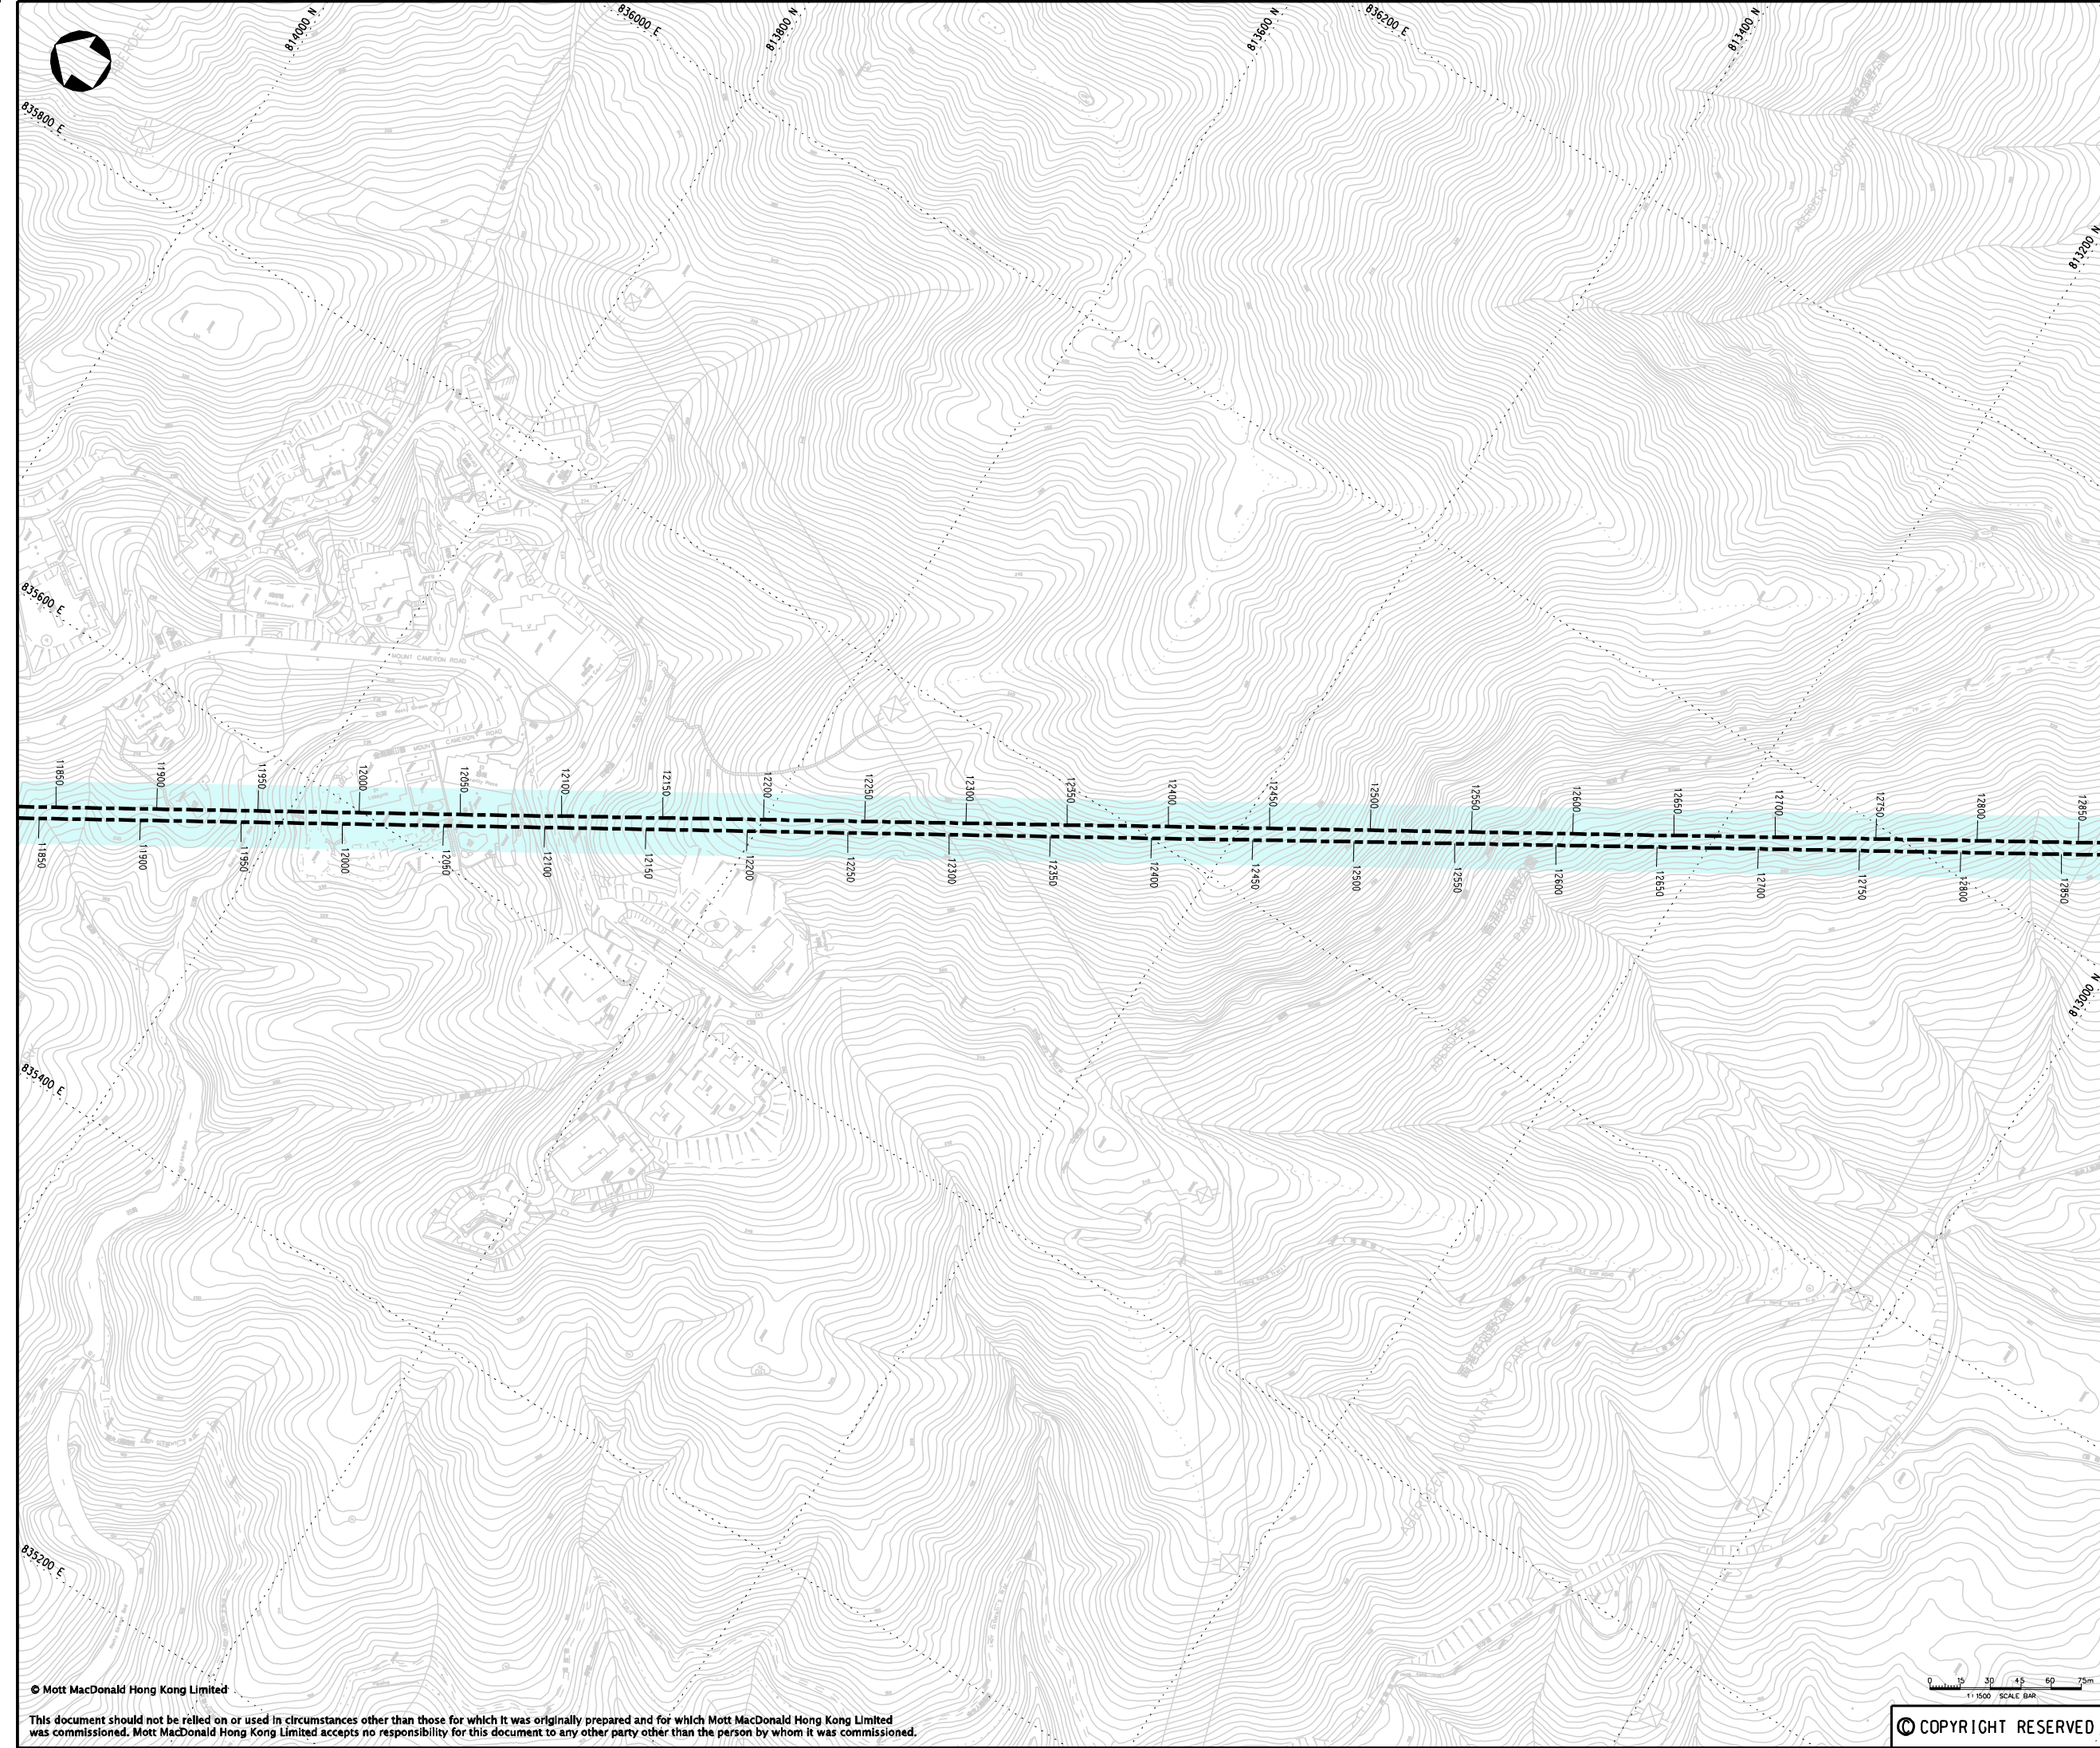

KEY PLAN

LEGEND:

PROPOSED WORKS SITE (UNDERGROUND)

Rev	Date	Drawn	Description	Ch'kd	App'd
P4	DEC 09	MING	ISSUE TO MTRC & EPD	BL	AFK
P3	NOV 09	MING	ISSUE TO MTRC & EPD	BL	AFK
P2	SEP 09	MING	ISSUE TO MTRC	BL	AFK
P1	APR 09	MING	ISSUE TO MTRC	BL	AFK





Project
CONSULTANCY AGREEMENT NO. NEX/2301
SOUTH ISLAND LINE (EAST)
ENVIRONMENTAL IMPACT ASSESSMENT

Title
WORKS AREA
 (SHEET 4 OF 10)

Designed	BL	Eng.Chk.	FY	
Drawn	MING	Coordination	FY	
Dwg.Chk.	BL	Approved	AFK	
Scale	1:1500@A1	Project	248137	Status
		CAD File	CS:\dgn\FIGURE 2-6.4.dgn	PRE
Drawing No.				Rev
				P4

© COPYRIGHT RESERVED.

FIGURE 2.6.4

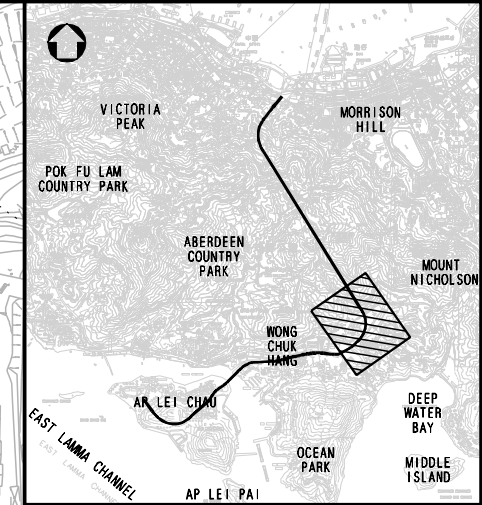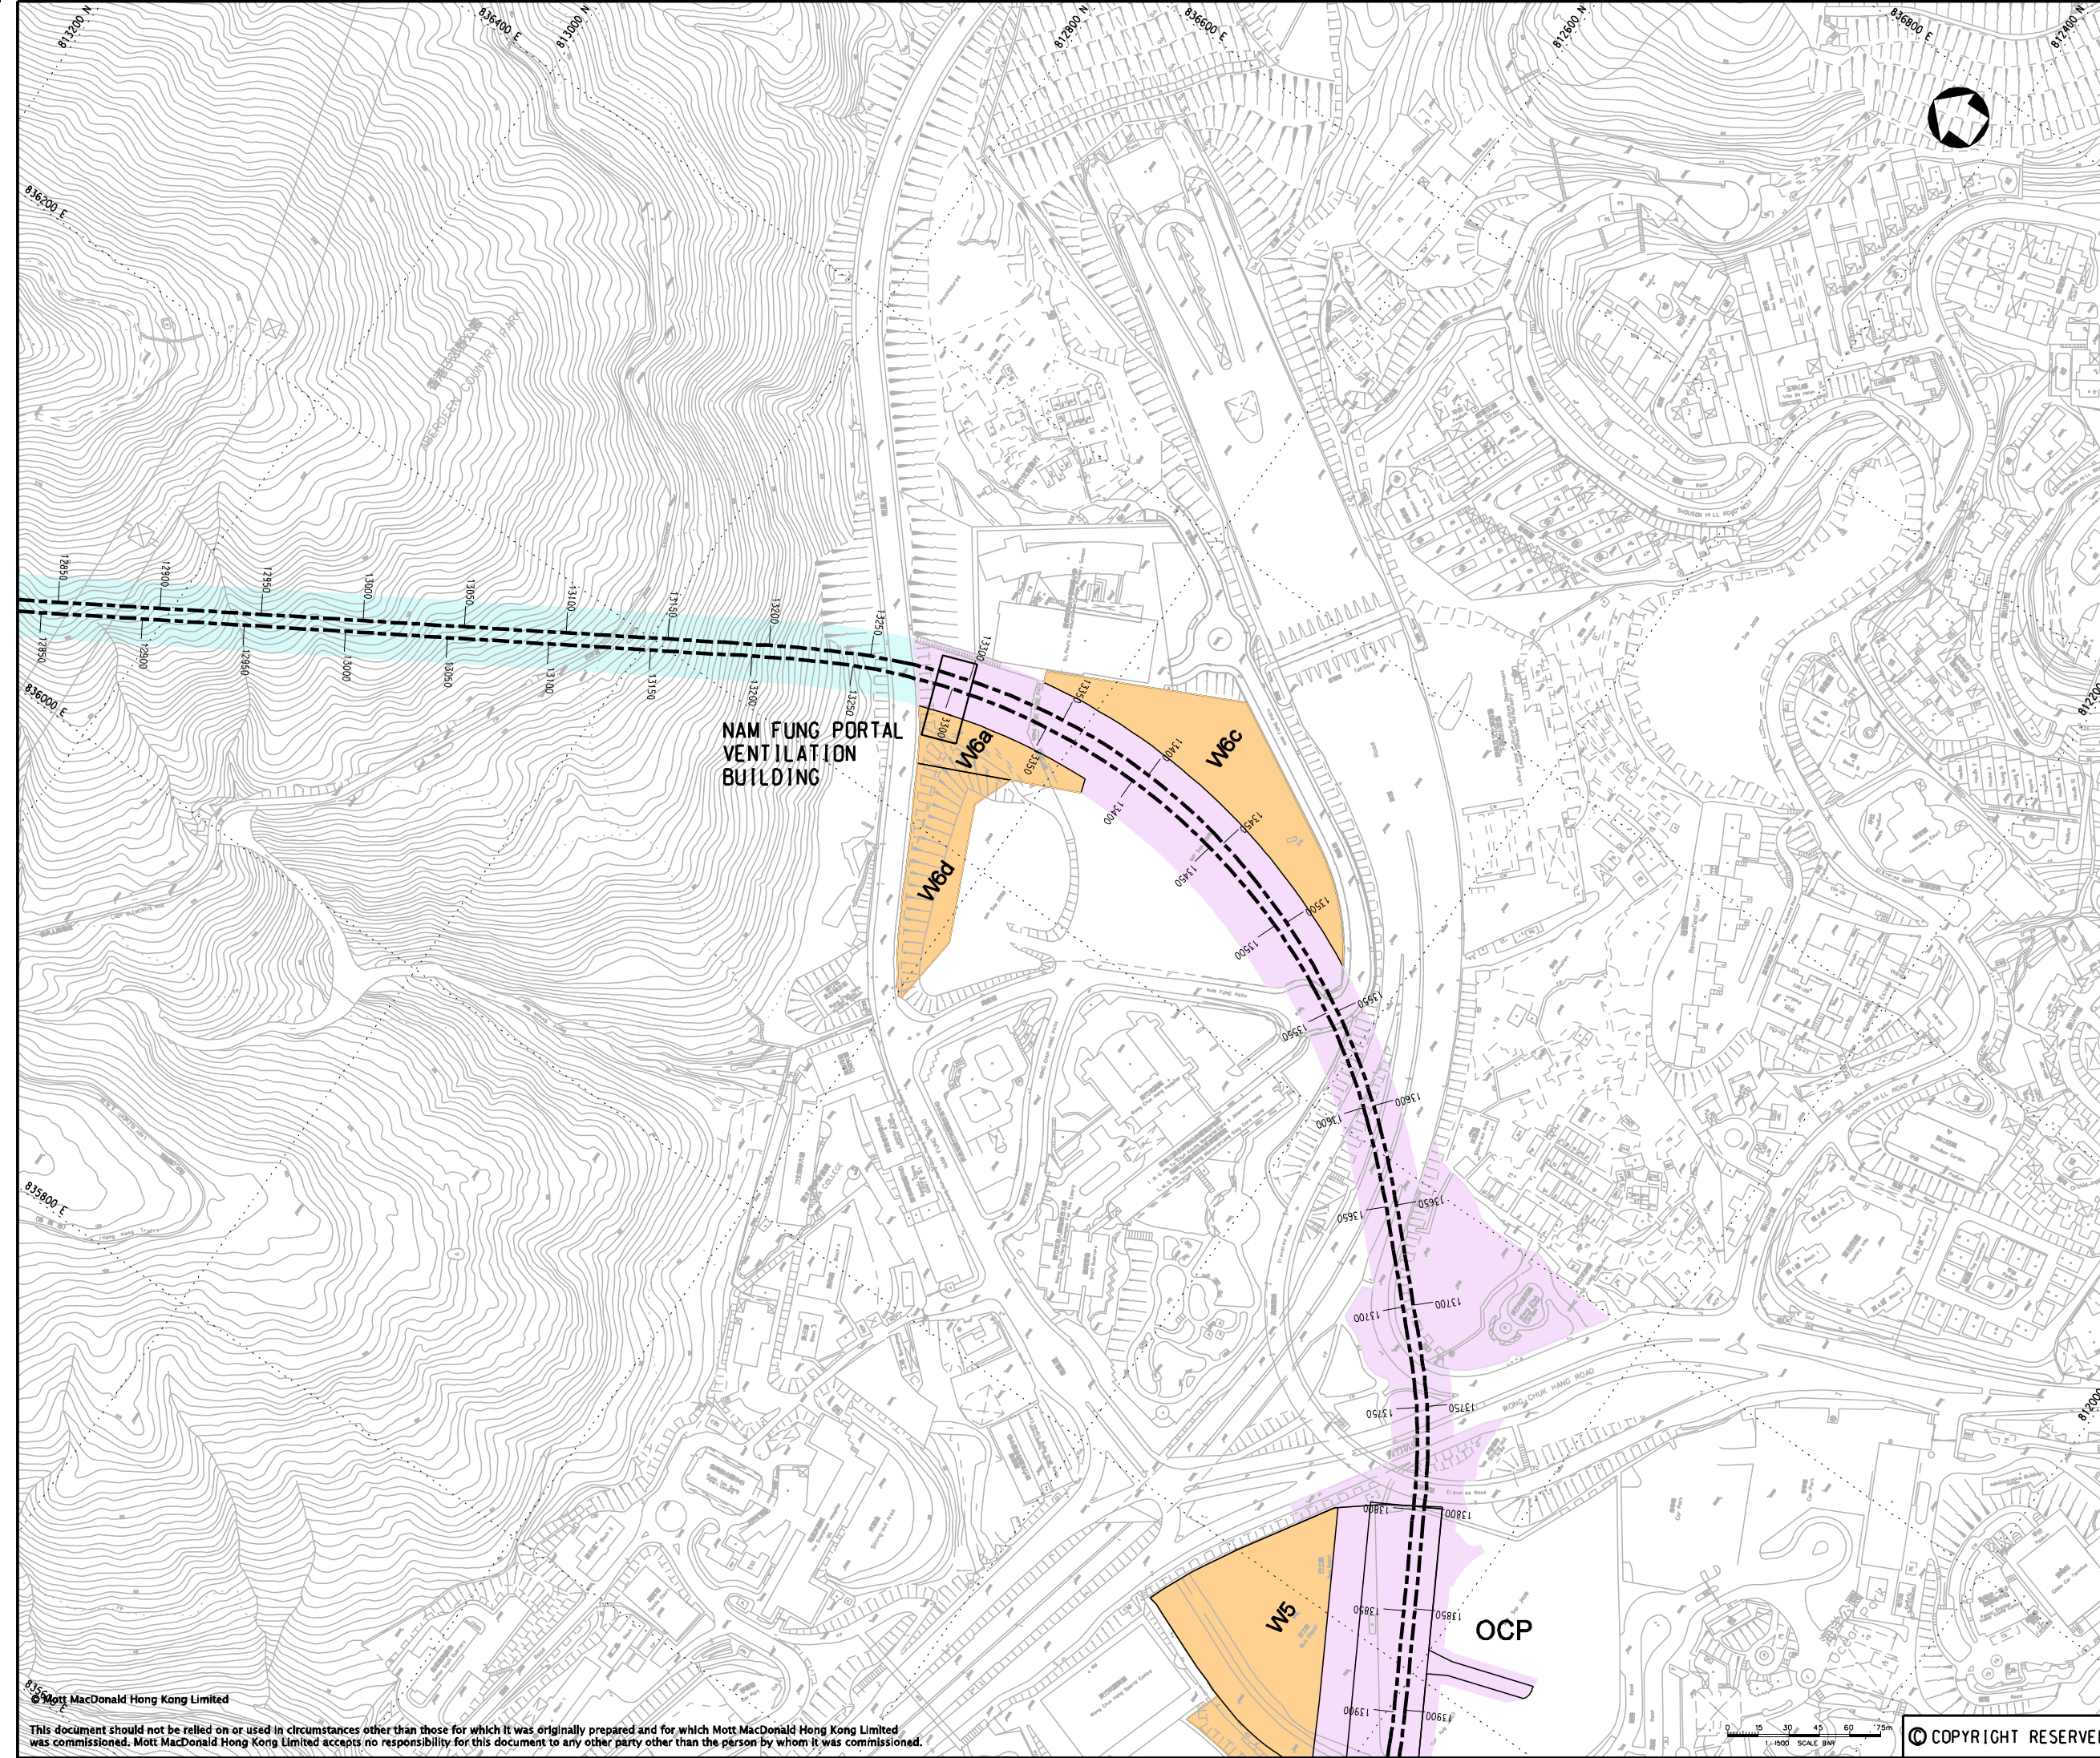

KEY PLAN

LEGEND:

- W5** WORKS AREA
- PROPOSED WORKS SITE (GROUND LEVEL AND UNDERGROUND)
- PROPOSED WORKS SITE (UNDERGROUND)
- PROPOSED WORKS AREA (GROUND LEVEL)

P4	DEC 09	MING	ISSUE TO MTRC & EPD	BL	AFK
P3	NOV 09	MING	ISSUE TO MTRC & EPD	BL	AFK
P2	SEP 09	MING	ISSUE TO MTRC	BL	AFK
P1	APR 09	MING	ISSUE TO MTRC	BL	AFK
Rev	Date	Drawn	Description		Ch'kd/App'd

Client

20/F Two Landmark East
100 How Ming Street
Kwan Tong, Kowloon
Hong Kong
T +852 2828 5757
F +852 2827 1823
www.mottmac.com.hk

Project

CONSULTANCY AGREEMENT NO. NEX/2301
SOUTH ISLAND LINE (EAST)
ENVIRONMENTAL IMPACT ASSESSMENT



Title

WORKS AREA

(SHEET 5 OF 10)

Designed	BL	Eng.Chk.	FY	Status PRE
Drawn	MING	Coordination	FY	
Dwg.Chk.	BL	Approved	AFK	
Scale	Project		248137	Status PRE
1:1500@A1	CAD File		cs:\dgn\FIGURE 2-6.5.dgn	
Drawing No.	FIGURE 2.6.5			Rev P4

© Mott MacDonald Hong Kong Limited
This document should not be relied on or used in circumstances other than those for which it was originally prepared and for which Mott MacDonald Hong Kong Limited was commissioned. Mott MacDonald Hong Kong Limited accepts no responsibility for this document to any other party other than the person by whom it was commissioned.

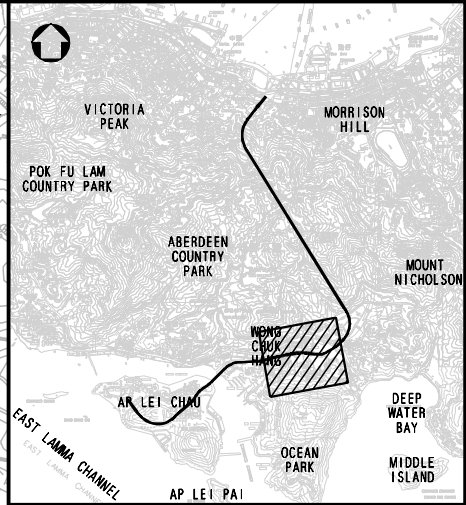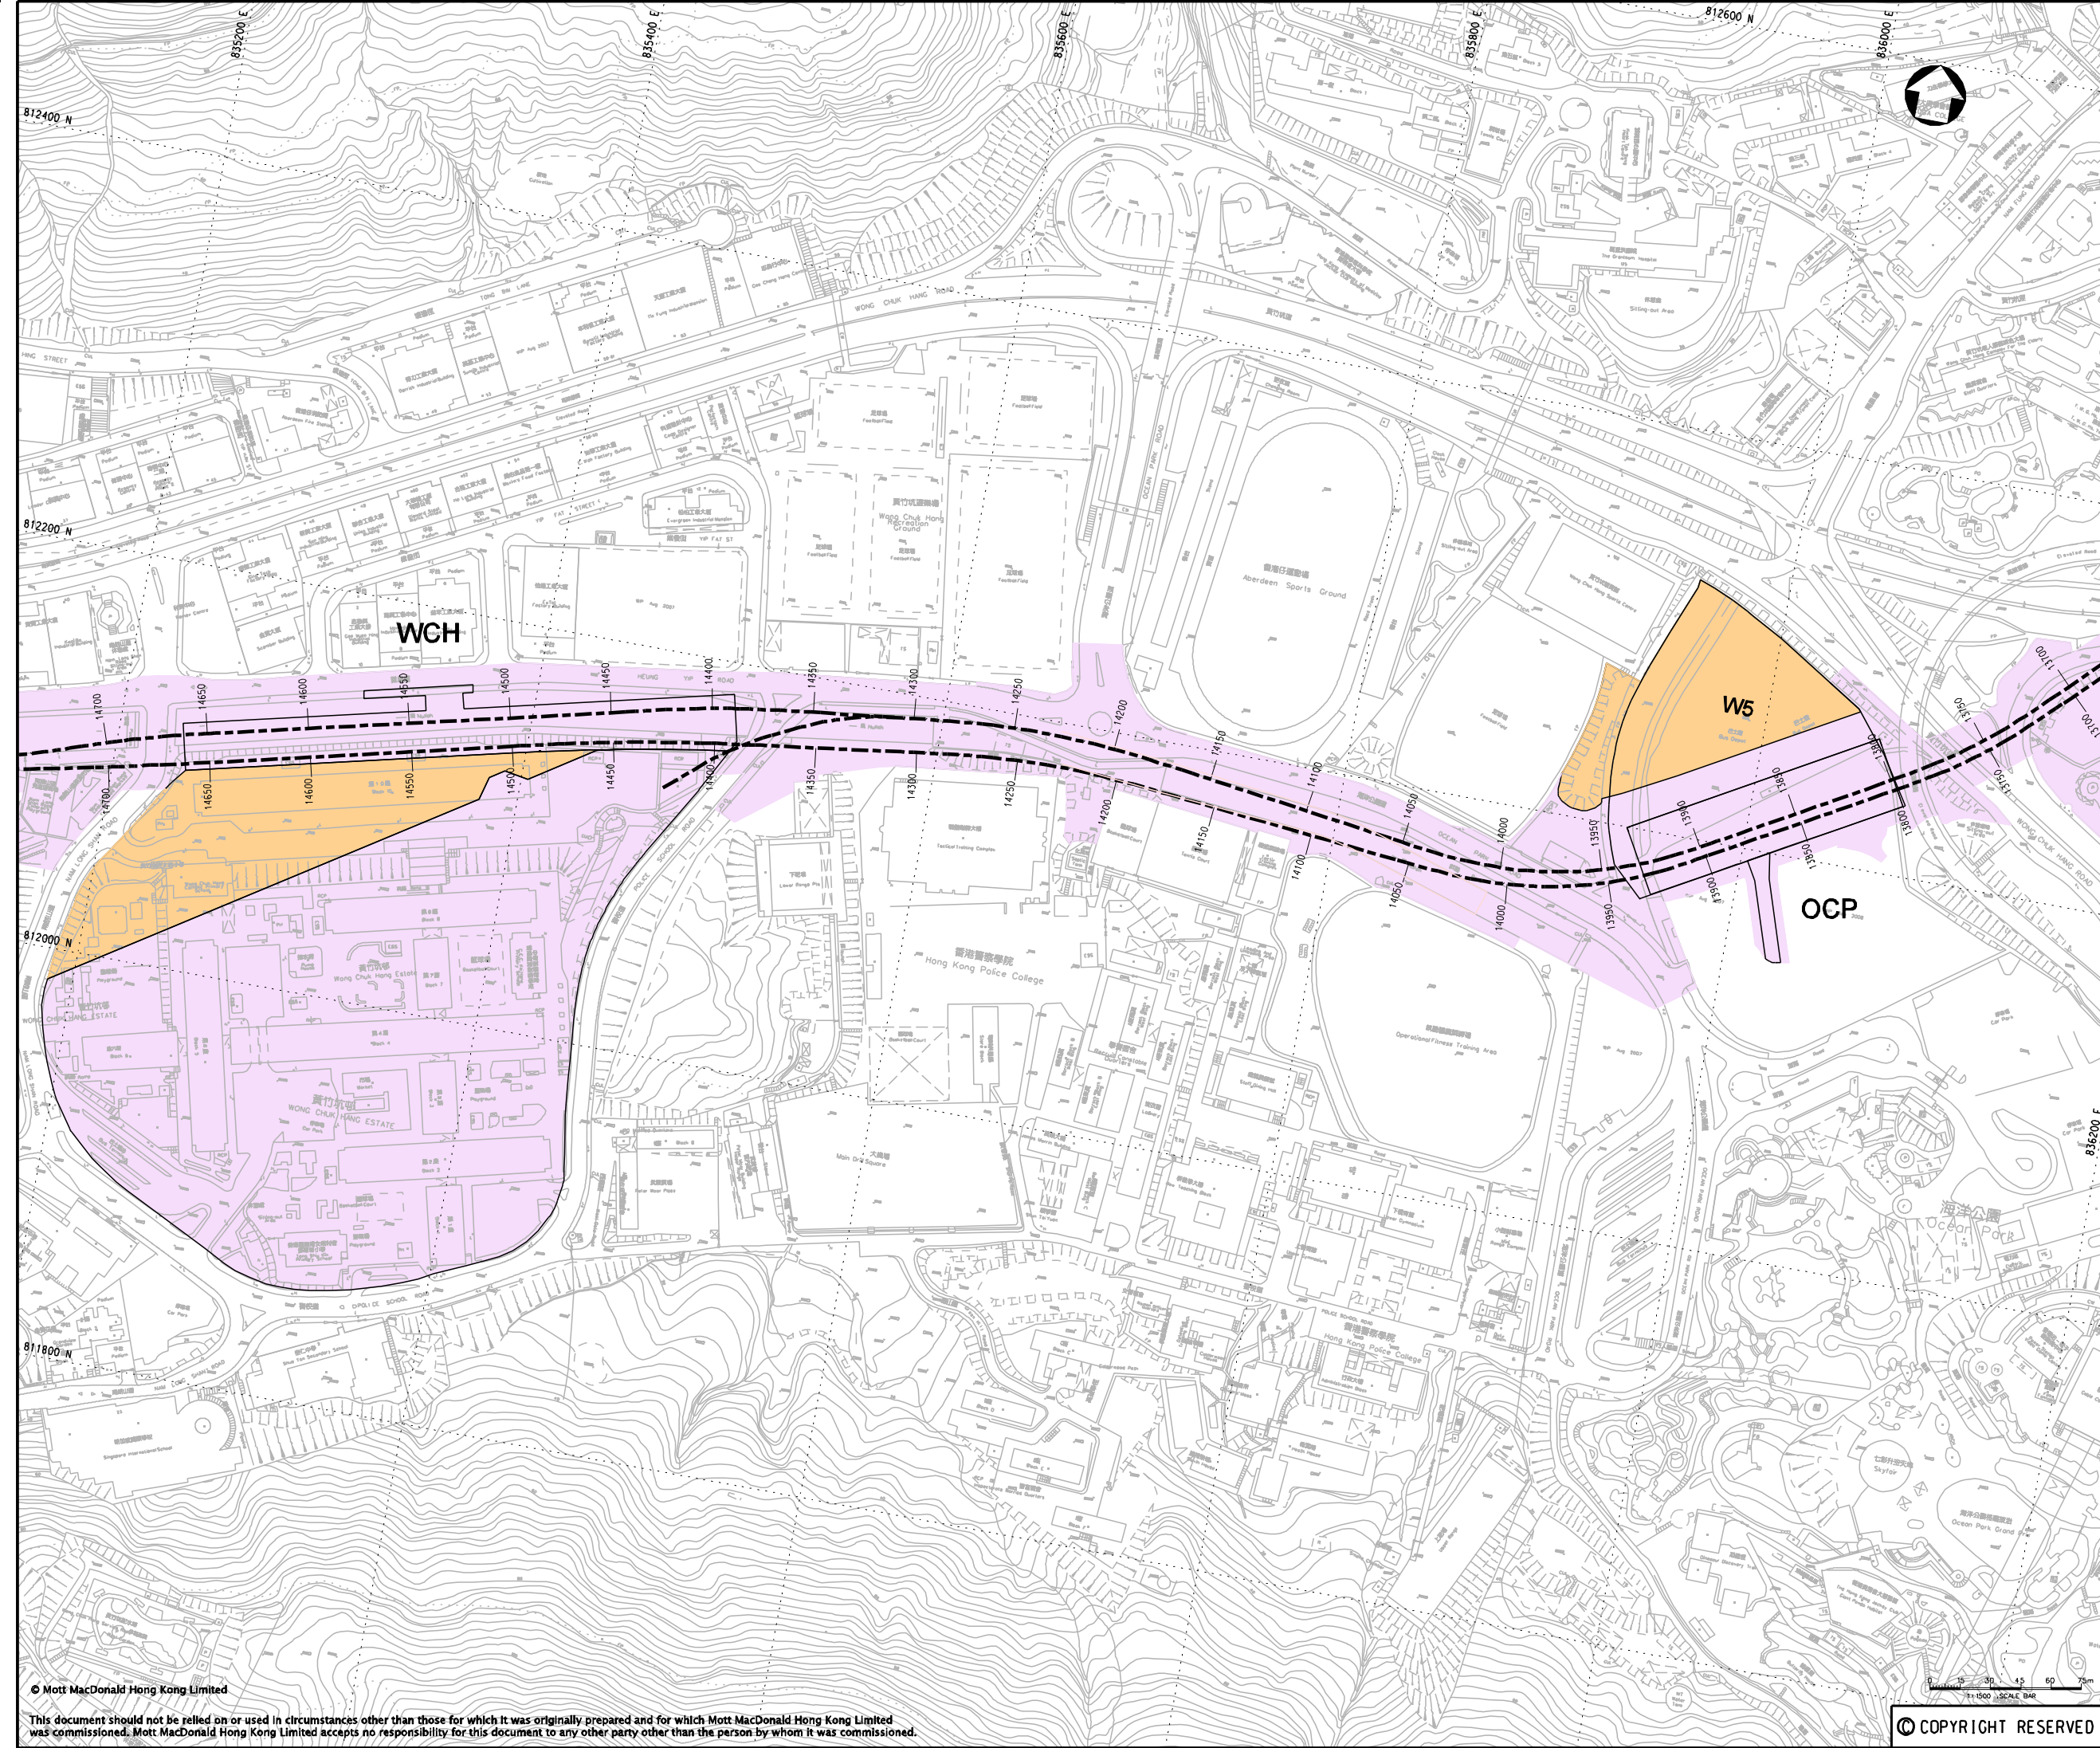

KEY PLAN

LEGEND:

- W5** WORKS AREA
- PROPOSED WORKS SITE (GROUND LEVEL AND UNDERGROUND)
- PROPOSED WORKS AREA (GROUND LEVEL)

P5	MAY 10	MING	ISSUE TO MTRC & EPD	FY	AFK
P4	DEC 09	MING	ISSUE TO MTRC & EPD	BL	AFK
P3	NOV 09	MING	ISSUE TO MTRC & EPD	BL	AFK
P2	SEP 09	MING	ISSUE TO MTRC	BL	AFK
P1	APR 09	MING	ISSUE TO MTRC	BL	AFK
Rev	Date	Drawn	Description		Ch'kd/App'd



Project

**CONSULTANCY AGREEMENT NO. NEX/2301
SOUTH ISLAND LINE (EAST)
ENVIRONMENTAL IMPACT ASSESSMENT**

Title

WORKS AREA



(SHEET 6 OF 10)

Designed	BL	Eng.Chk.	FY	Status	PRE
Drawn	MING	Coordination	FY		
Dwg.Chk.	BL	Approved	AFK	Rev	P5
Scale	1:1500@A1	Project	248137		
Drawing No.	FIGURE 2.6.6	CAD File	GI\dgn\FIGURE 2-6.6.dgn		

© Mott MacDonald Hong Kong Limited

This document should not be relied on or used in circumstances other than those for which it was originally prepared and for which Mott MacDonald Hong Kong Limited was commissioned. Mott MacDonald Hong Kong Limited accepts no responsibility for this document to any other party other than the person by whom it was commissioned.

© COPYRIGHT RESERVED

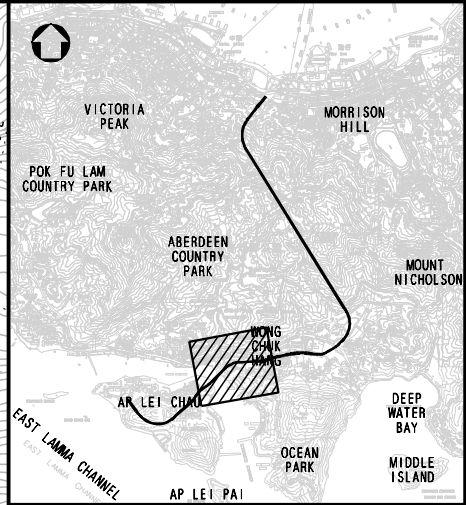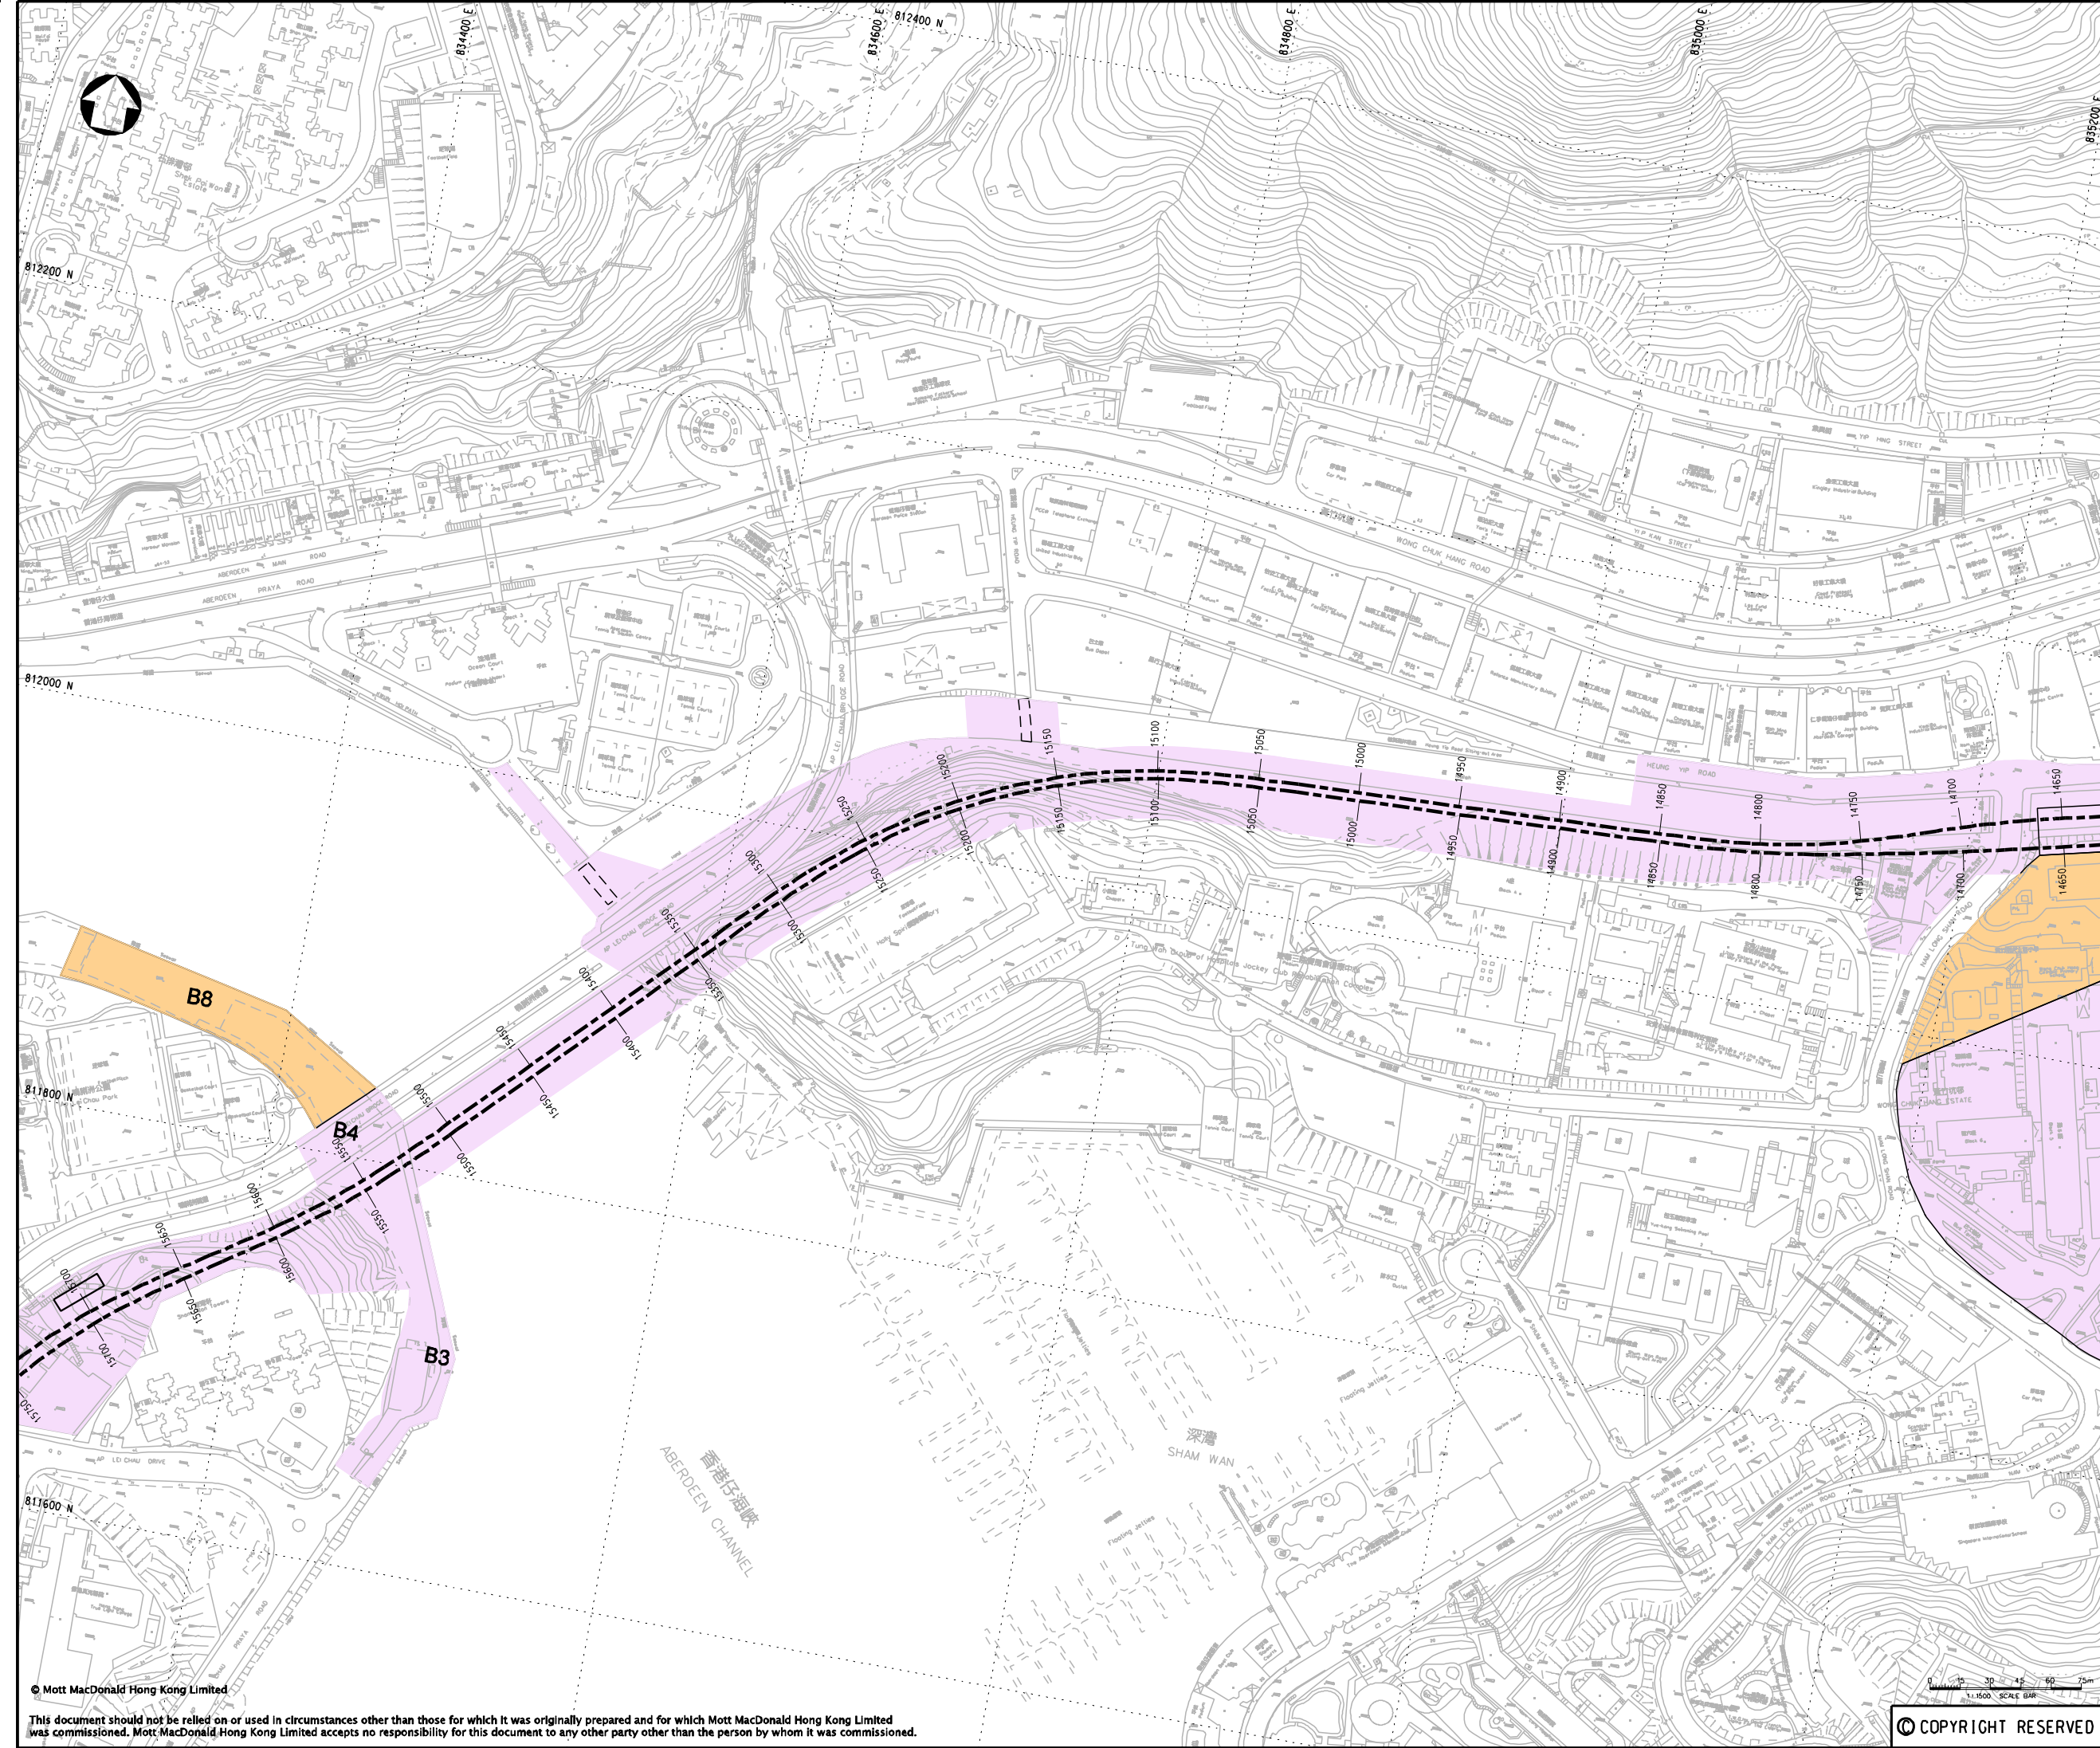

KEY PLAN

LEGEND:

- PROPOSED WORKS SITE (GROUND LEVEL AND UNDERGROUND)
- PROPOSED WORKS AREA (GROUND LEVEL)

P5	MAY 10	MING	ISSUE TO MTRC & EPD	FY	AFK
P4	DEC 09	MING	ISSUE TO MTRC & EPD	BL	AFK
P3	NOV 09	MING	ISSUE TO MTRC & EPD	BL	AFK
P2	SEP 09	MING	ISSUE TO MTRC	BL	AFK
P1	APR 09	MING	ISSUE TO MTRC	BL	AFK
Rev	Date	Drawn	Description		Ch'kd/App'd

Client

20/F Two Landmark East
100 How Ming Street
Kwan Tong, Kowloon
Hong Kong
T +852 2828 5757
F +852 2827 1823
www.mottmac.com.hk

Project

CONSULTANCY AGREEMENT NO. NEX/2301
SOUTH ISLAND LINE (EAST)
ENVIRONMENTAL IMPACT ASSESSMENT

Title

WORKS AREA



(SHEET 7 OF 10)

Designed	BL	Eng.Chk.	FY	Status	PRE
Drawn	MING	Coordination	FY	Rev	P5
Dwg.Chk.	BL	Approved	AFK		
Scale	1:1500@A1	Project	248137		
Drawing No.		CAD File	GI\Design\FIGURE 2-6.7.dgn		

© Mott MacDonald Hong Kong Limited
This document should not be relied on or used in circumstances other than those for which it was originally prepared and for which Mott MacDonald Hong Kong Limited was commissioned. Mott MacDonald Hong Kong Limited accepts no responsibility for this document to any other party other than the person by whom it was commissioned.

© COPYRIGHT RESERVED

FIGURE 2.6.7

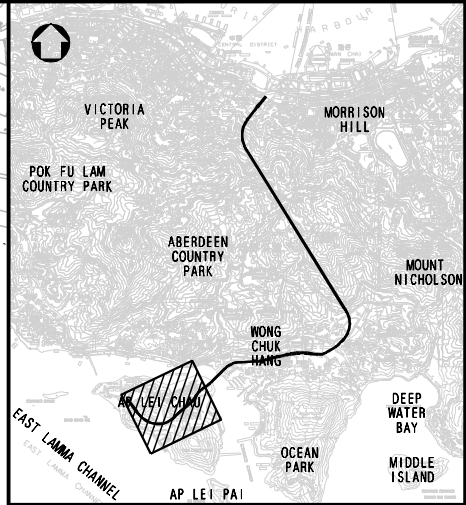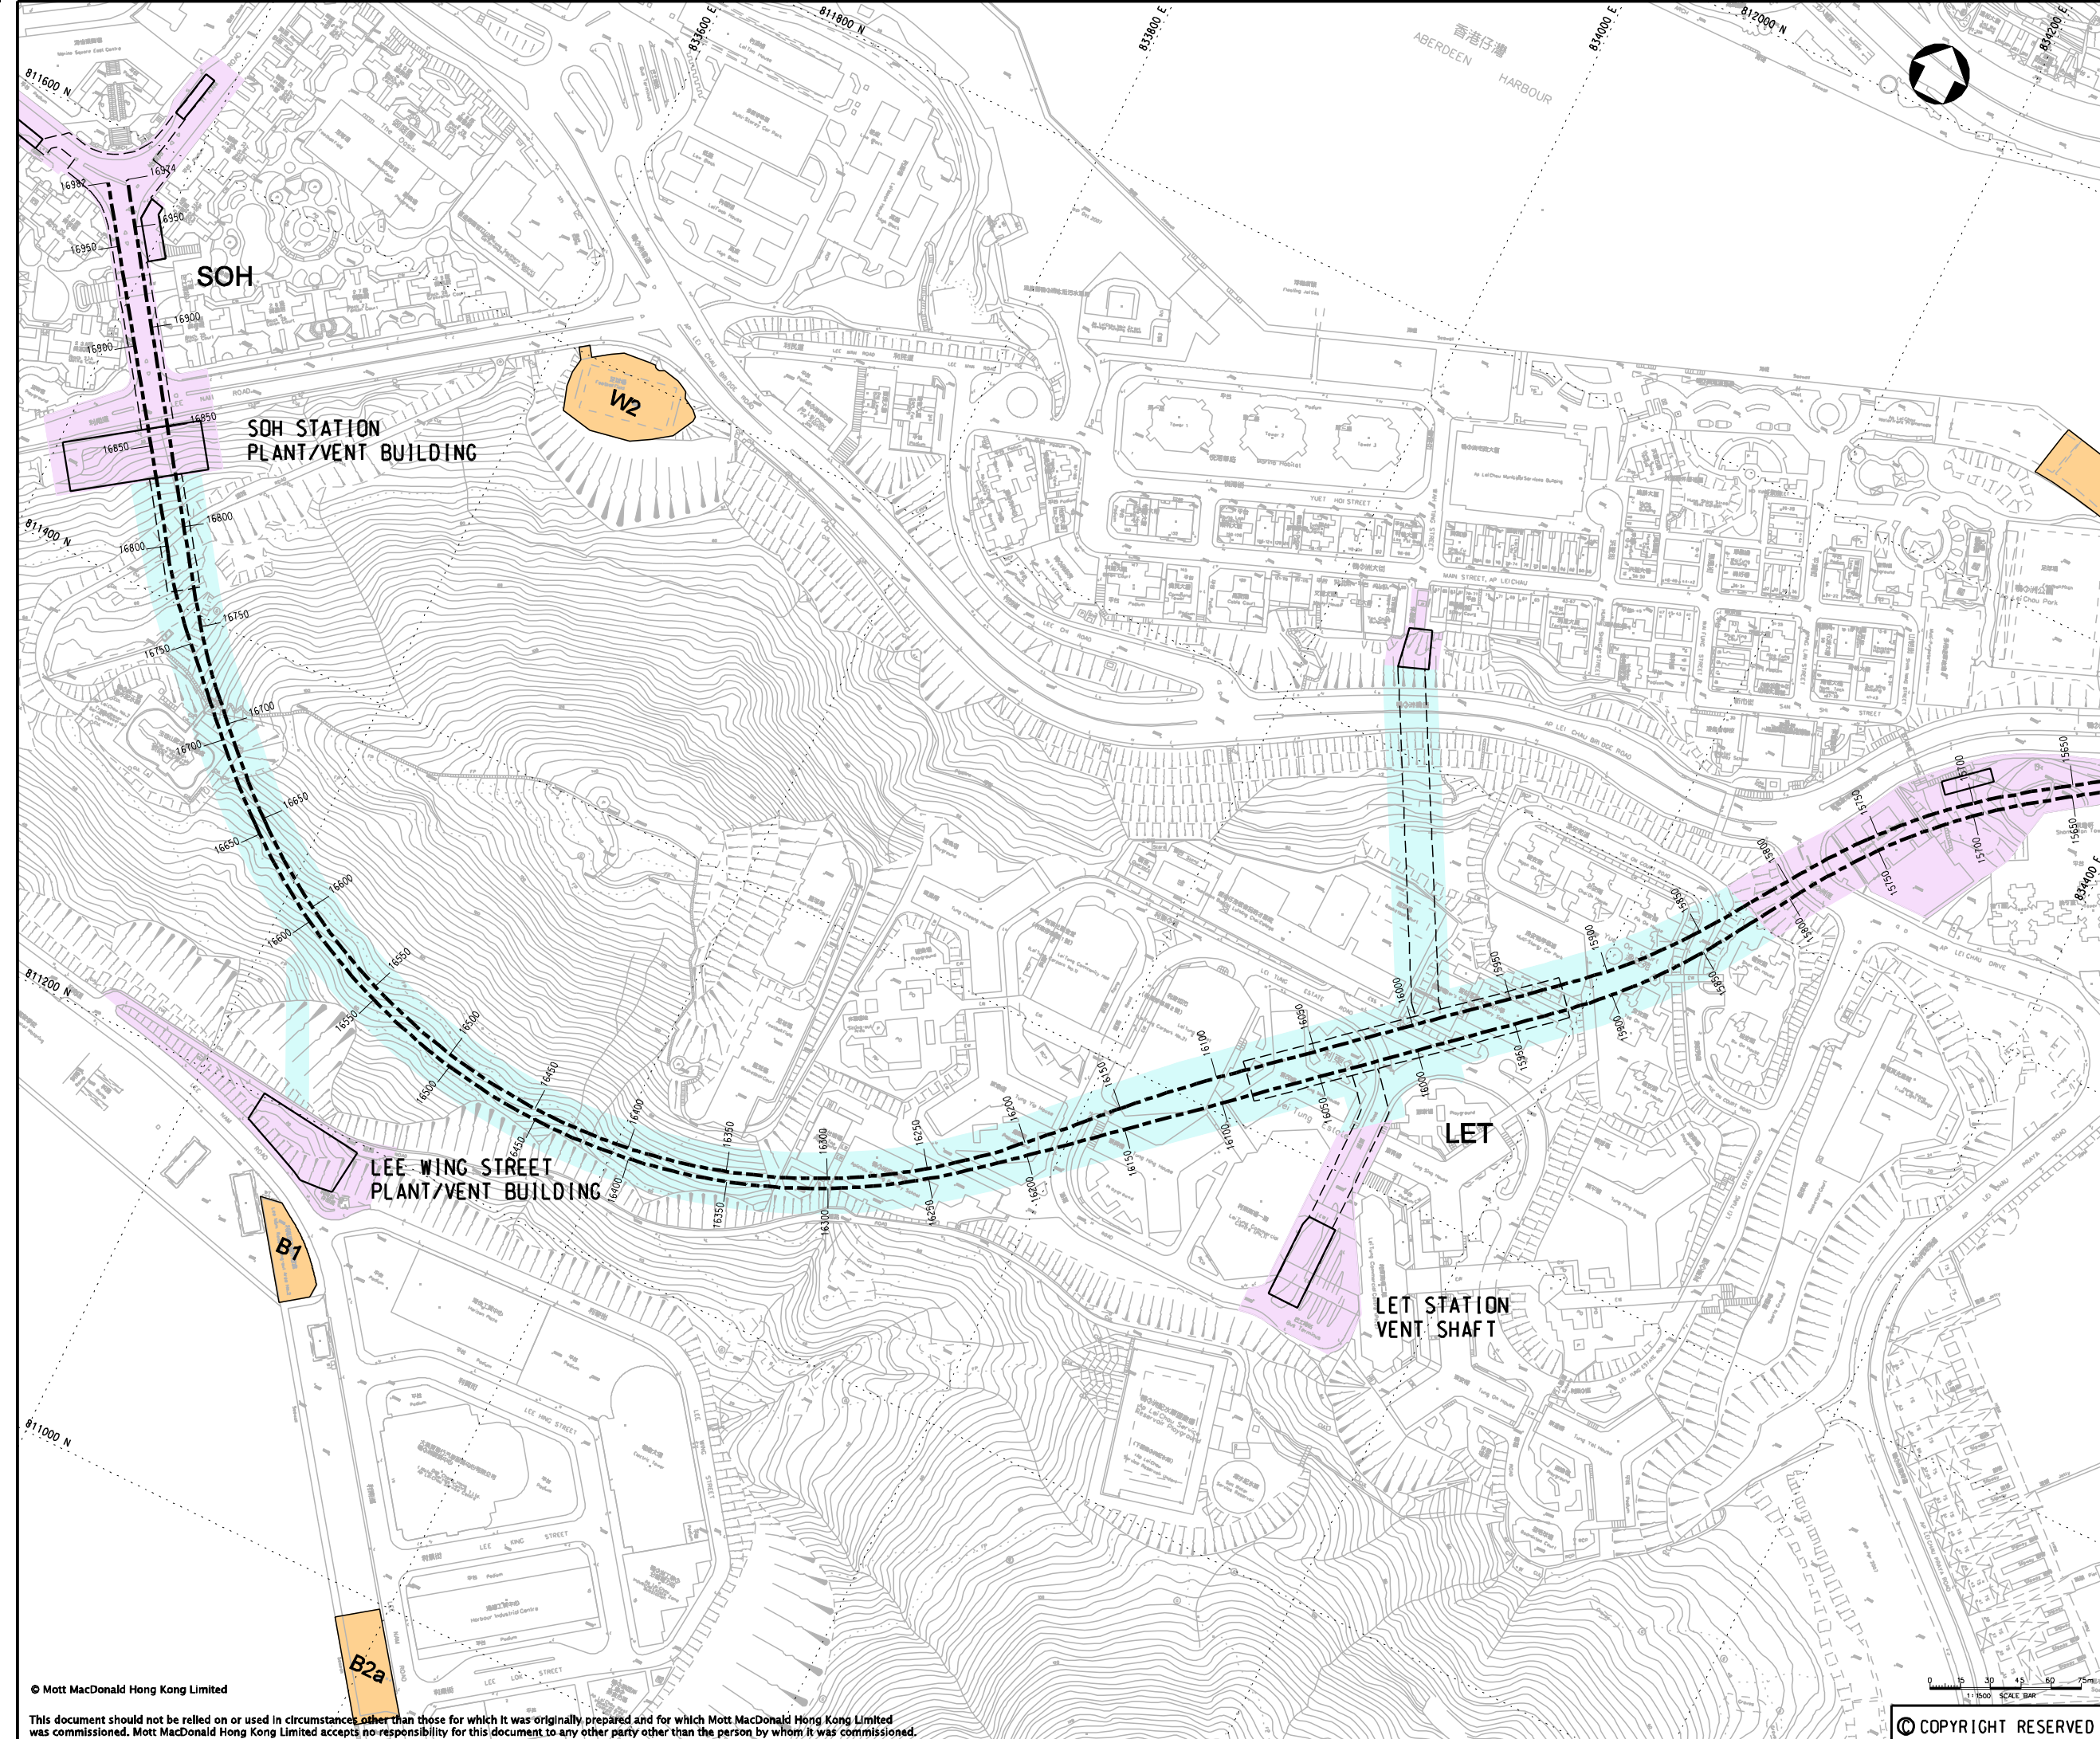

KEY PLAN

LEGEND:

- B1** BARGING AREA
- W2** WORKS AREA
- PROPOSED WORKS SITE (GROUND LEVEL AND UNDERGROUND)
- PROPOSED WORKS SITE (UNDERGROUND)
- PROPOSED WORKS AREA (GROUND LEVEL)

P6	AUG 10	MING	ISSUE TO MTRC & EPD	FY	AFK
P5	MAY 10	MING	ISSUE TO MTRC & EPD	FY	AFK
P4	DEC 09	MING	ISSUE TO MTRC & EPD	BL	AFK
P3	NOV 09	MING	ISSUE TO MTRC & EPD	BL	AFK
P2	SEP 09	MING	ISSUE TO MTRC	BL	AFK
P1	APR 09	MING	ISSUE TO MTRC	BL	AFK


Client

20/F Two Landmark East
100 How Ming Street
Kwan Tong, Kowloon
Hong Kong
T +852 2828 5757
F +852 2827 1823
www.mottmac.com.hk

Project
**CONSULTANCY AGREEMENT NO. NEX/2301
SOUTH ISLAND LINE (EAST)
ENVIRONMENTAL IMPACT ASSESSMENT**

Title
WORKS AREA
(SHEET 8 OF 10)

Designed	BL	Eng.Chk.	FY
Drawn	MING	Coordination	FY
Dwg.Chk.	BL	Approved	AFK
Scale	1:1500@A1	Project	248137
Project	248137	Status	PRE
Drawing No.	FIGURE 2.6.8	Rev	P6

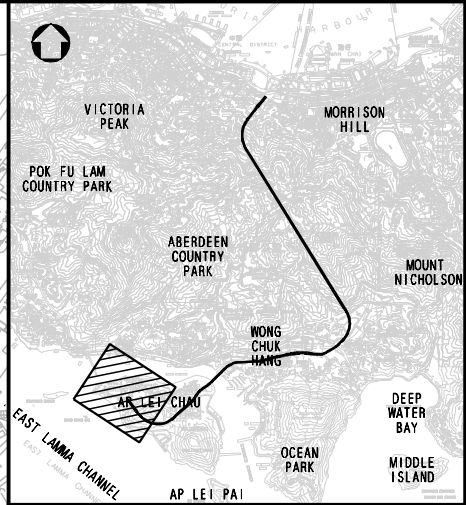

KEY PLAN

LEGEND:

- W2** WORKS AREA
- PROPOSED WORKS SITE (GROUND LEVEL AND UNDERGROUND)
- PROPOSED WORKS SITE (UNDERGROUND)
- PROPOSED WORKS AREA (GROUND LEVEL)

P6	AUG 10	MING	ISSUE TO MTRC & EPD	FY	AFK
P5	MAY 10	MING	ISSUE TO MTRC & EPD	FY	AFK
P4	DEC 09	MING	ISSUE TO MTRC & EPD	BL	AFK
P3	NOV 09	MING	ISSUE TO MTRC & EPD	BL	AFK
P2	SEP 09	MING	ISSUE TO MTRC	BL	AFK
P1	APR 09	MING	ISSUE TO MTRC	BL	AFK
Rev	Date	Drawn	Description		Ch'kd/App'd

Client

20/F Two Landmark East
100 How Ming Street
Kwan Tong, Kowloon
Hong Kong
T +852 2828 5757
F +852 2827 1823
W www.mottmac.com.hk

Project



CONSULTANCY AGREEMENT NO. NEX/2301
SOUTH ISLAND LINE (EAST)
ENVIRONMENTAL IMPACT ASSESSMENT

Title


WORKS AREA

(SHEET 9 OF 10)

Designed	BL	Eng.Chk.	FY	
Drawn	MING	Coordination	FY	
Dwg.Chk.	BL	Approved	AFK	
Scale	1:1500@A1	Project	248137	Status
		CAD File	1:\248137\env\A1\002231\CH2\FIGURE 2-6.9.dgn	PRE
Drawing No.				Rev
				P6

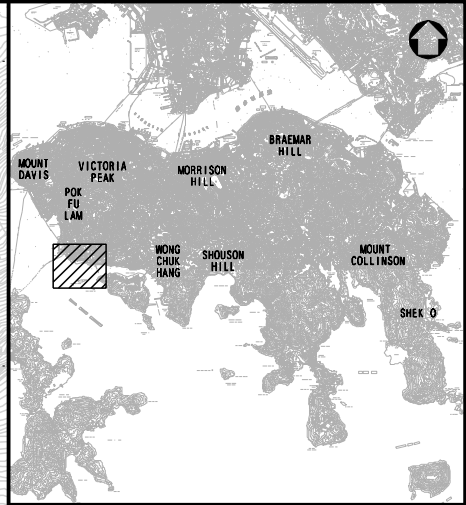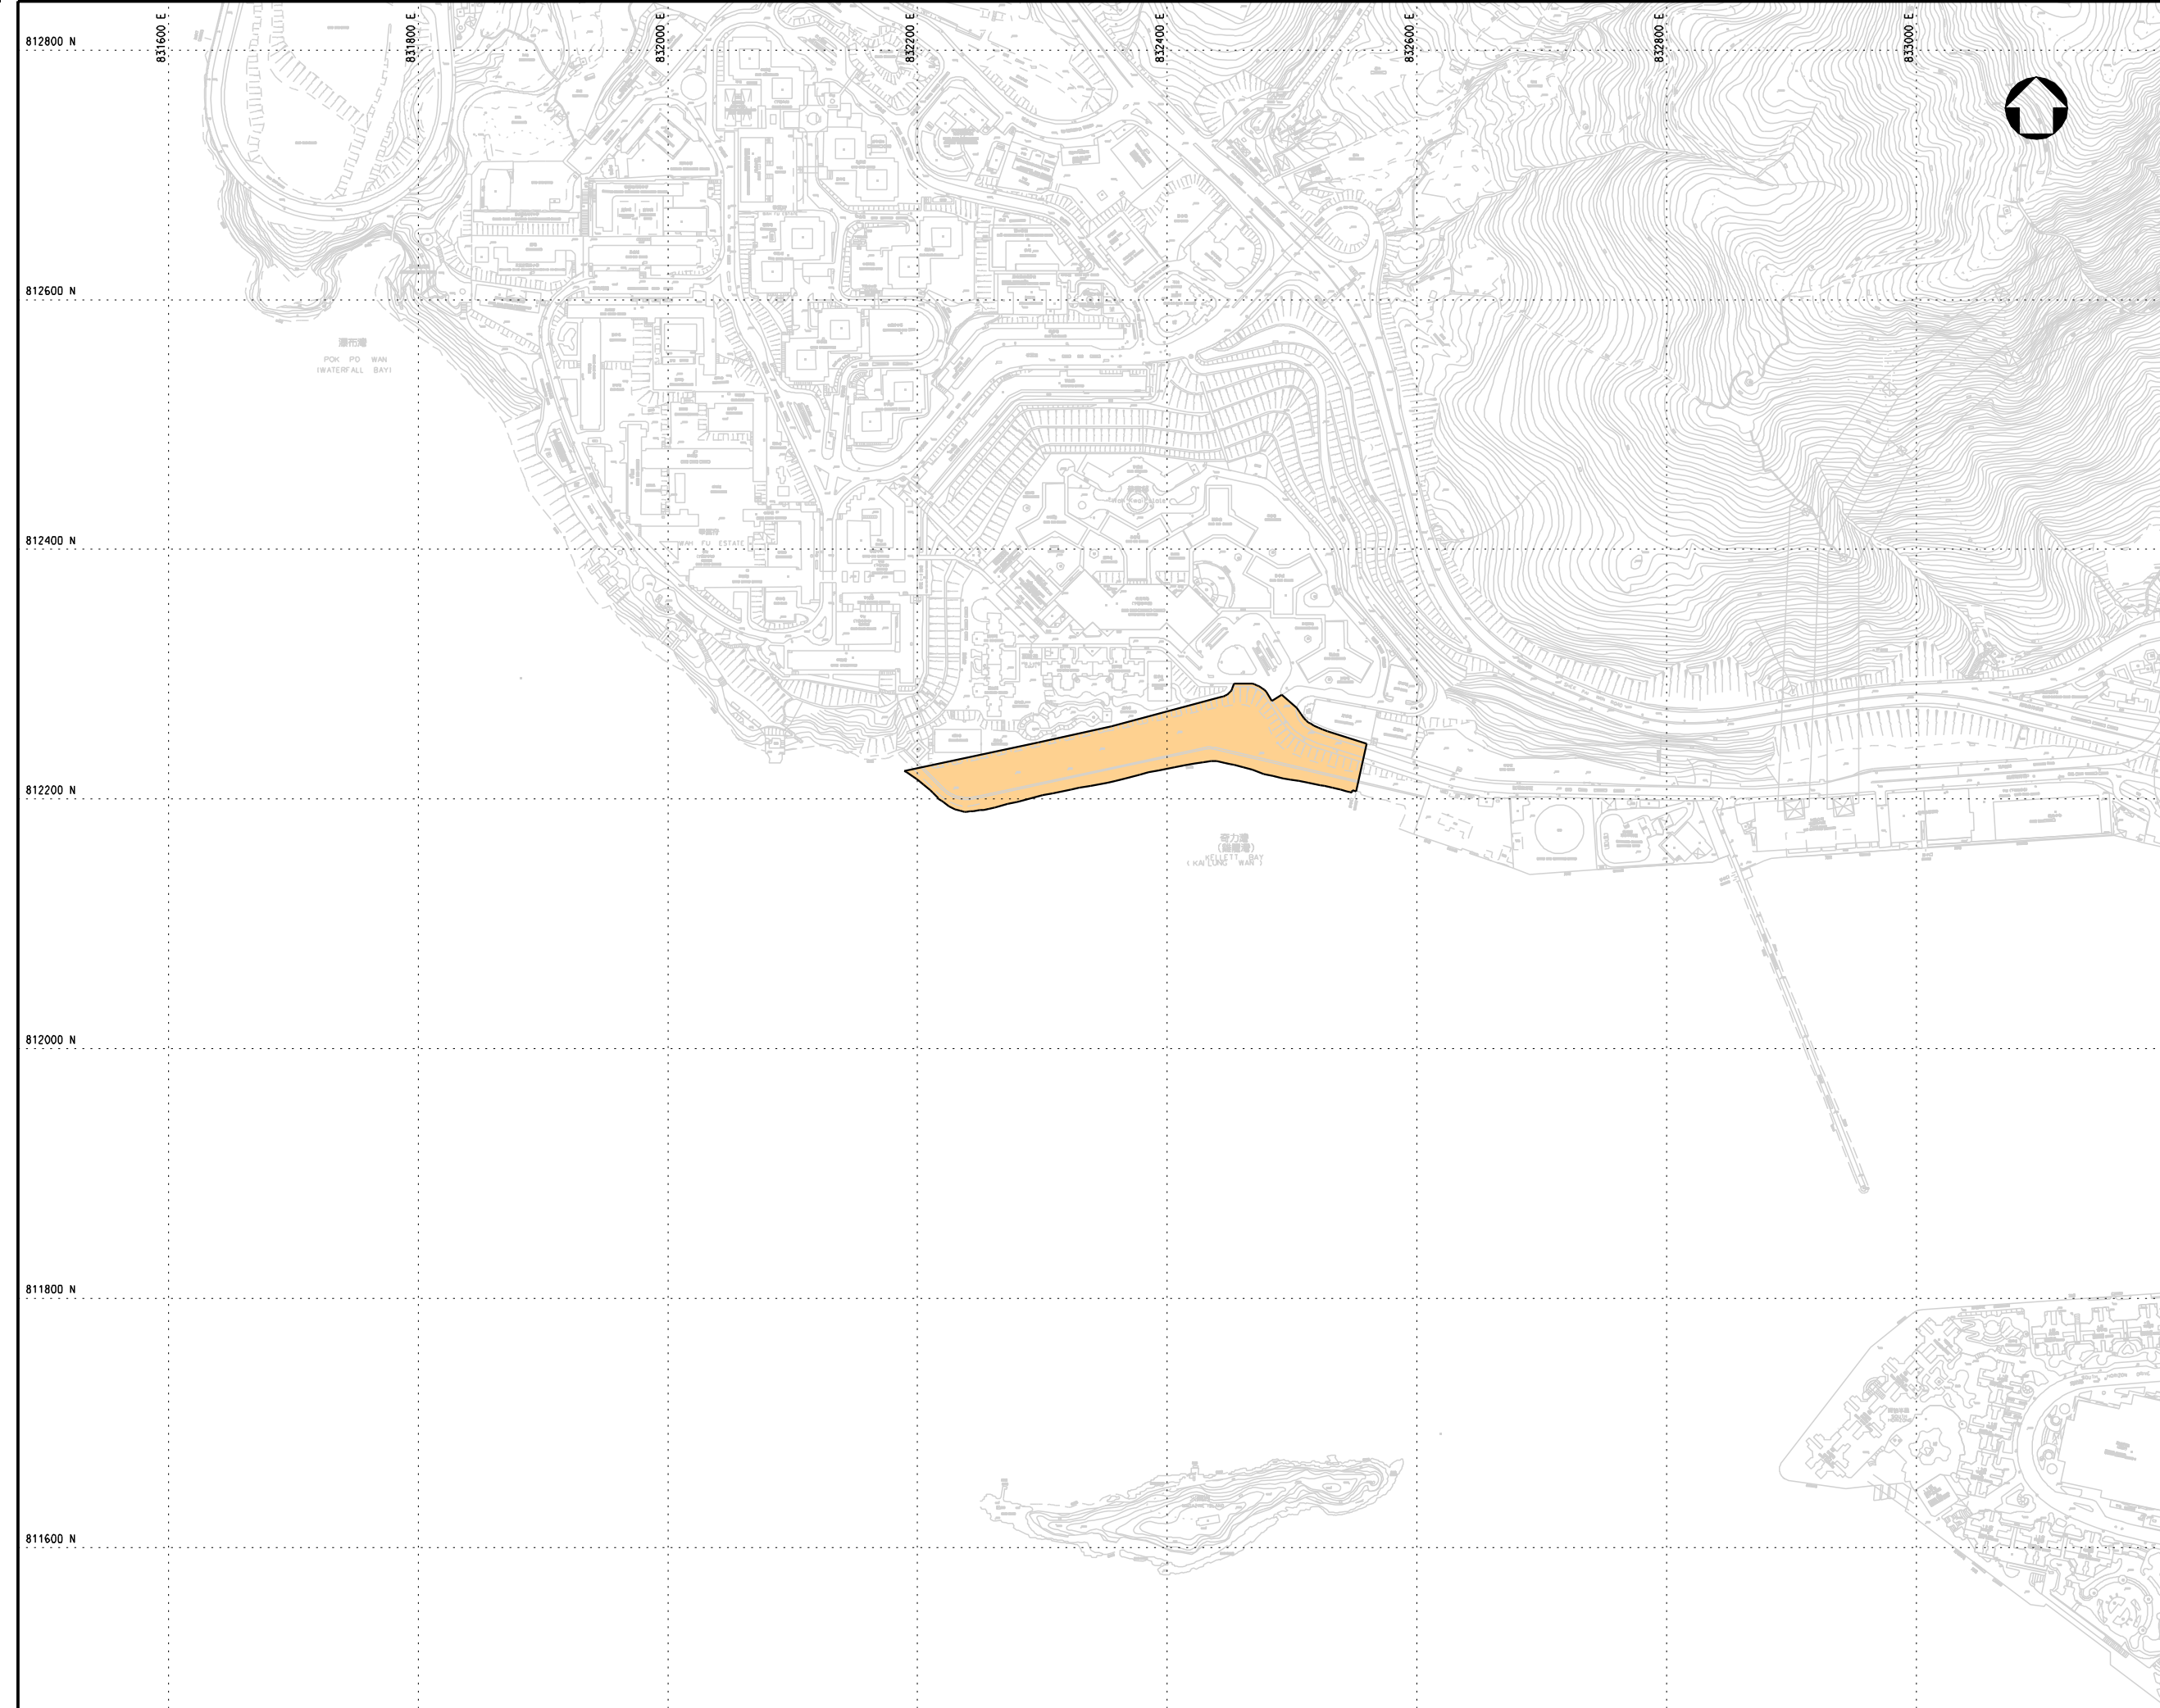

KEY PLAN

LEGEND:
 PROPOSED WORKS AREA (GROUND LEVEL)

Rev	Date	Drawn/Description	Ch'kd/App'd
P1	DEC 09	MING ISSUE TO MTRC & EPD	FY AFK

Client



Project
CONSULTANCY AGREEMENT NO. NEX/2301
SOUTH ISLAND LINE (EAST)
ENVIRONMENTAL IMPACT ASSESSMENT


Title
WORKS AREA
 (SHEET 10 OF 10)



Designed	BL	Eng.Chk.	FY
Drawn	MING	Coordination	FY
Dwg.Chk.	BL	Approved	AFK

Scale	Project	Status
1:2500@A1	248137	PRE
Drawing No.	CAD File	Rev
FIGURE 2.6.10	GS\dgn\FIGURE 2-6.10.dgn	P1


© COPYRIGHT RESERVED

東博東海峽
 EAST LAMBA CHANNEL
 STRAITS FOR LUN HONGKONG

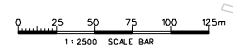

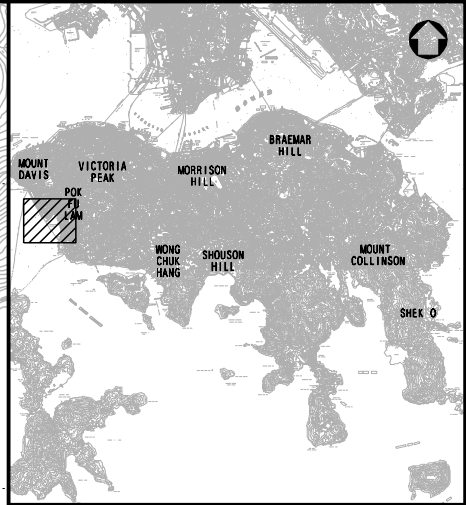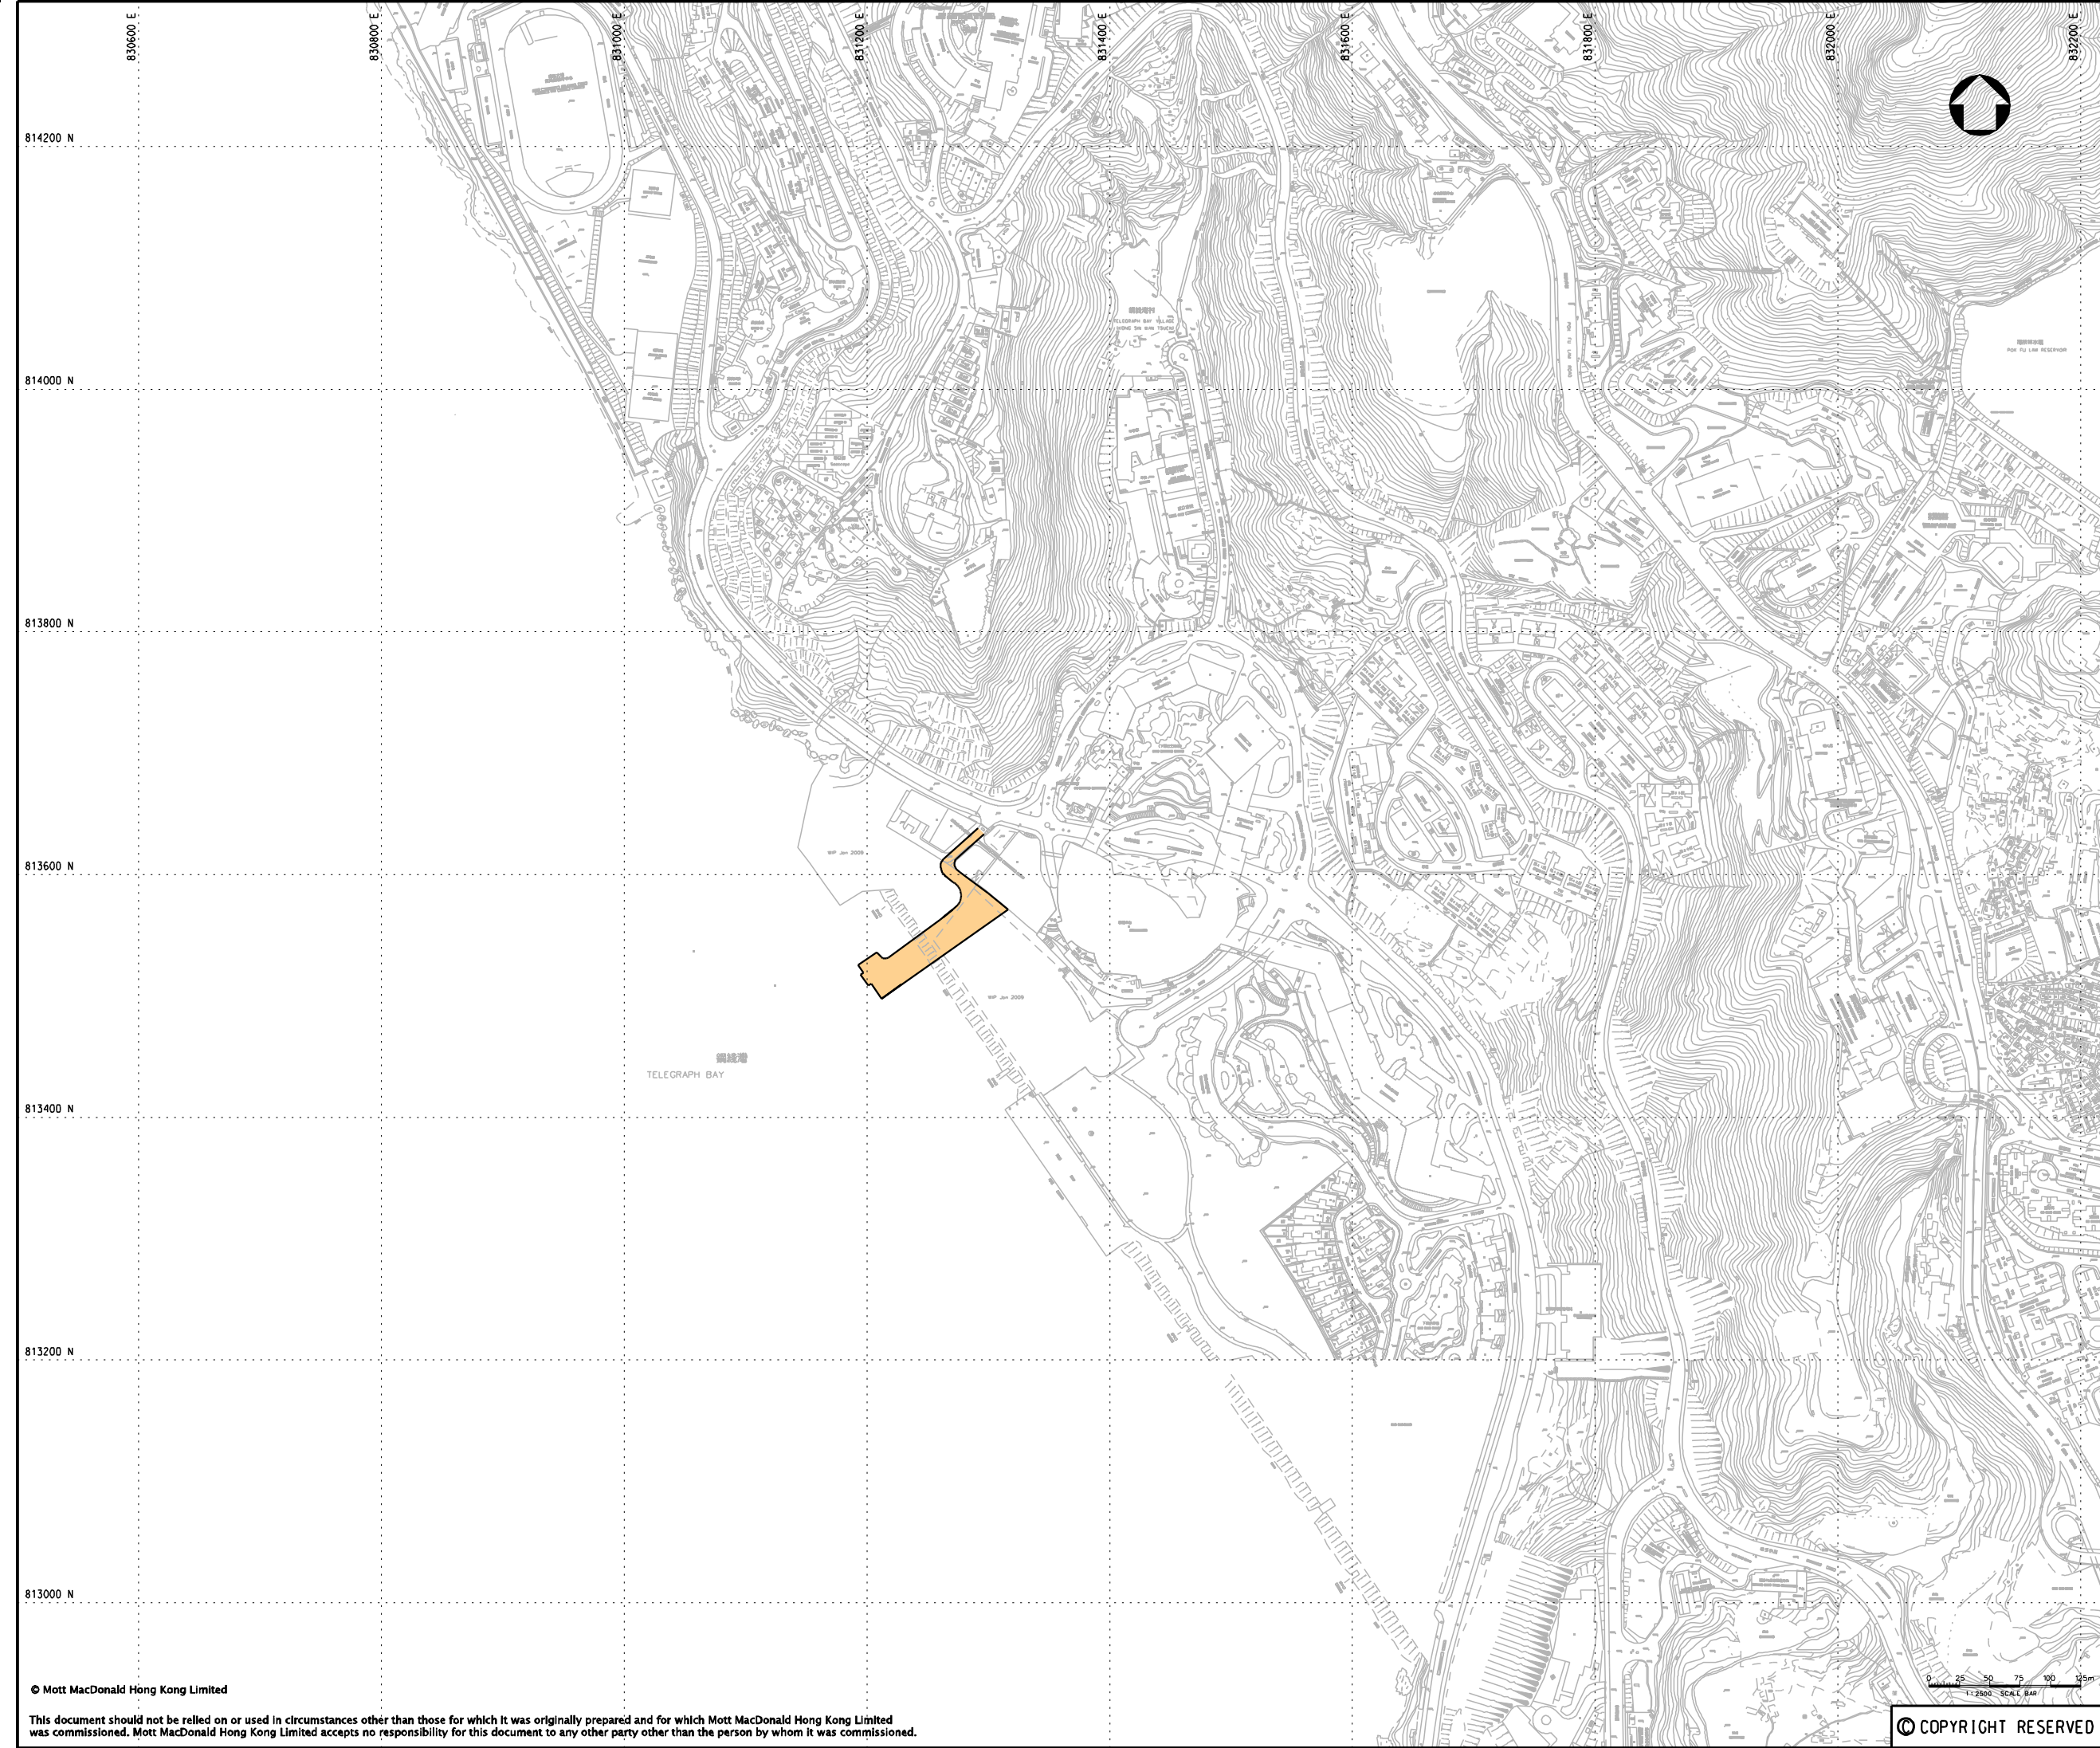

KEY PLAN

LEGEND:
 PROPOSED WORKS AREA (GROUND LEVEL)

P4	DEC 09	MING	ISSUE TO MTRC & EPD	BL	AFK
P3	NOV 09	MING	ISSUE TO MTRC & EPD	BL	AFK
P2	SEP 09	MING	ISSUE TO MTRC	BL	AFK
P1	APR 09	MING	ISSUE TO MTRC	BL	AFK
Rev	Date	Drawn	Description	Ch'kd/App'd	





Project
 CONSULTANCY AGREEMENT NO. NEX/2301
 SOUTH ISLAND LINE (EAST)
 ENVIRONMENTAL IMPACT ASSESSMENT


Title
 WORKS AREA
 (TELEGRAPH BAY BARGING POINT)

Designed	BL	Eng.Chk.	FY
Drawn	MING	Coordination	FY
Dwg.Chk.	BL	Approved	AFK

Scale	Project	Status
1:2500@A1	248137	PRE
Drawing No.	CAD File	Rev
	G:\dgn\FIGURE 2-6.dgn	P4

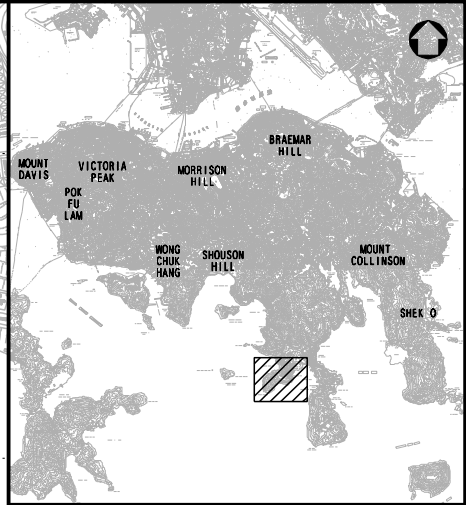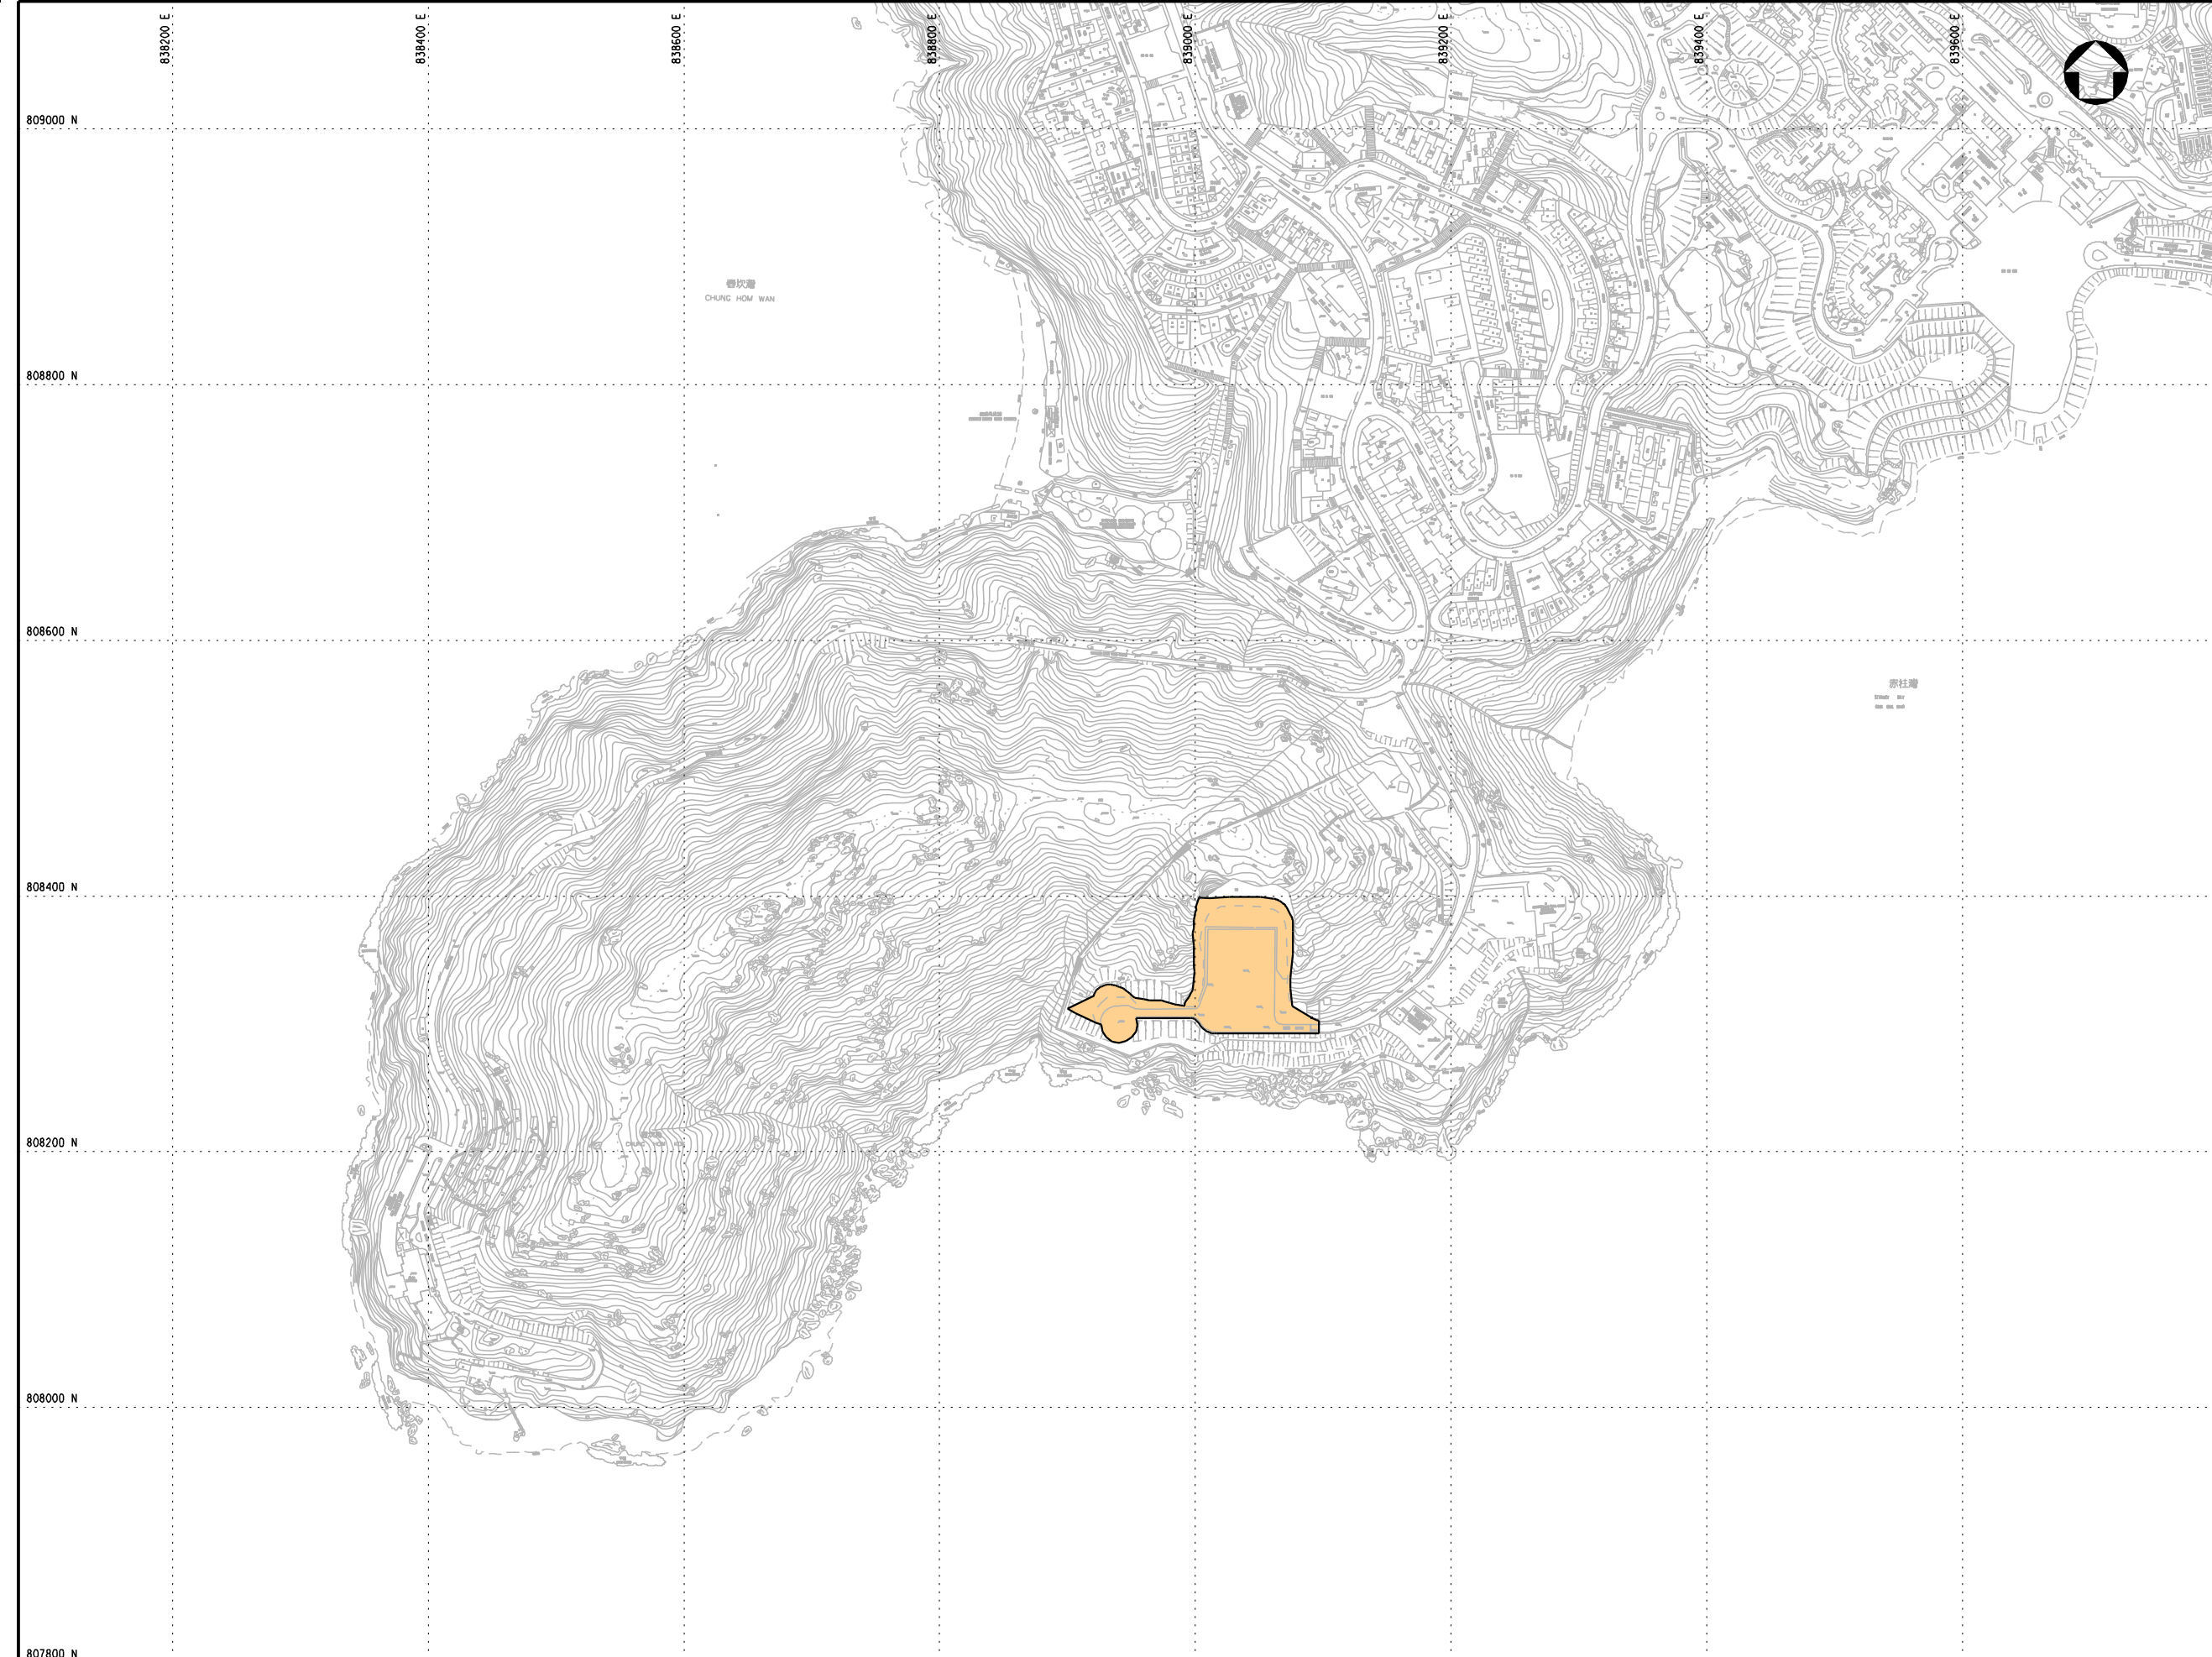

KEY PLAN

LEGEND:
 PROPOSED WORKS AREA (GROUND LEVEL)


P4	DEC 09	MING	ISSUE TO MTRC & EPD	BL	AFK
P3	NOV 09	MING	ISSUE TO MTRC & EPD	BL	AFK
P2	SEP 09	MING	ISSUE TO MTRC	BL	AFK
P1	APR 09	MING	ISSUE TO MTRC	BL	AFK
Rev	Date	Drawn	Description	Ch'k'd/App'd	



Project
 CONSULTANCY AGREEMENT NO. NEX/2301
 SOUTH ISLAND LINE (EAST)
 ENVIRONMENTAL IMPACT ASSESSMENT

Title
 WORKS AREA
 (CHUNG HOM SHAN MAGAZINE SITE)

Designed	BL	Eng.Chk.	FY	Status PRE	
Drawn	MING	Coordination	FY		
Dwg.Chk.	BL	Approved	AFK		
Scale	1:2500@A1	Project	248137		
Drawing No.		CAD File	GV\dgn\FIGURE 2-6.12.dgn	Rev	P4

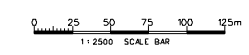

© COPYRIGHT RESERVED

FIGURE 2.6.12