



- Key**
- - - Boundary of Boundary Control Point
 - Proposed Landscape Area

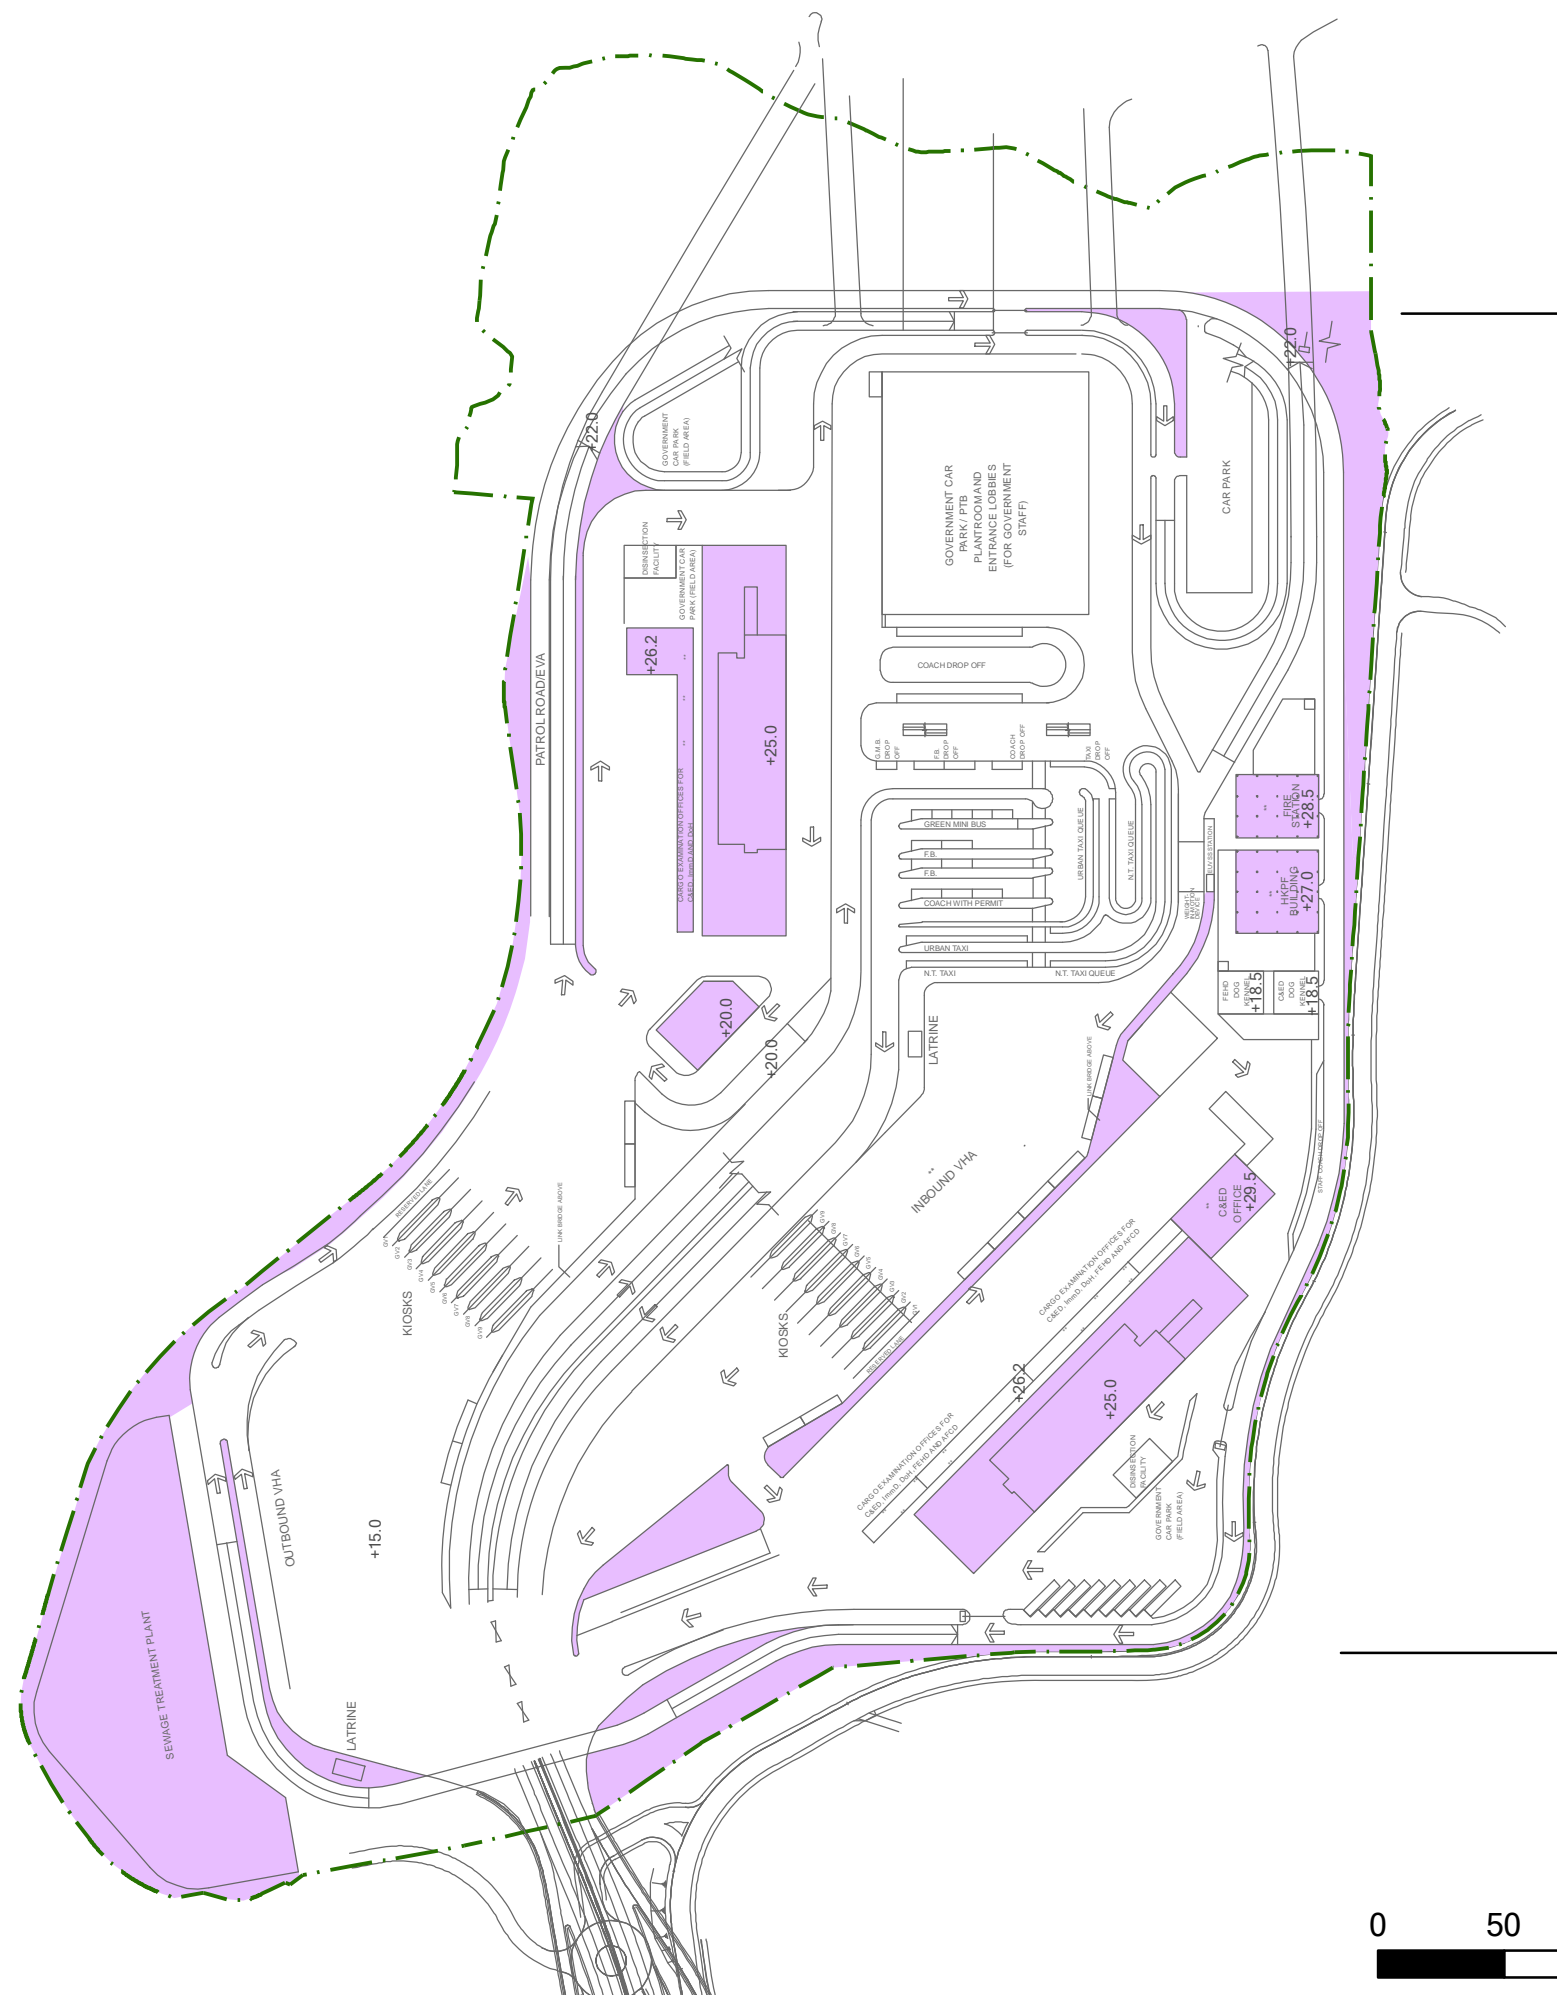

Viewpoint Section
(refer to Figure 11.3.3)

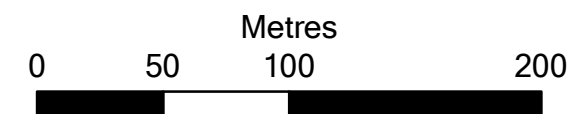

Rev	Date	Drawn	Description	Ch'k'd	App'd



20/F Two Landmark East
100 How Ming Street
Kwan Tong, Kowloon
Hong Kong
T +852 2828 5757
F +852 2827 1823
W www.mottmac.com.hk

Client

**CIVIL ENGINEERING
AND DEVELOPMENT
DEPARTMENT**

Project

**AGREEMENT NO. CE45/2008(CE)
LIANTANG/HEUNG YUEN WAI BOUNDARY
CONTROL POINT AND ASSOCIATED WORKS
-- INVESTIGATION**

Title

**PROPOSED LANDSCAPE AT LOWER
DECK LEVEL PLAN FOR BCP**

Designed		Eng. Chk.	
Drawn		Coordination	
Dwg. Chk.		Approved	
Scale at A3	Project	Status	
1:3000	CAD file		
Drawing No		Rev	

© COPYRIGHT RESERVED

FIGURE 11.3.1

© Mott MacDonald Hong Kong Limited
This document should not be relied on or used in circumstances other than those for which it was originally prepared and for which Mott MacDonald Hong Kong Limited was commissioned. Mott MacDonald Limited accepts no responsibility for this document to any other party other than the person by whom it was commissioned.