


SECTION A-A

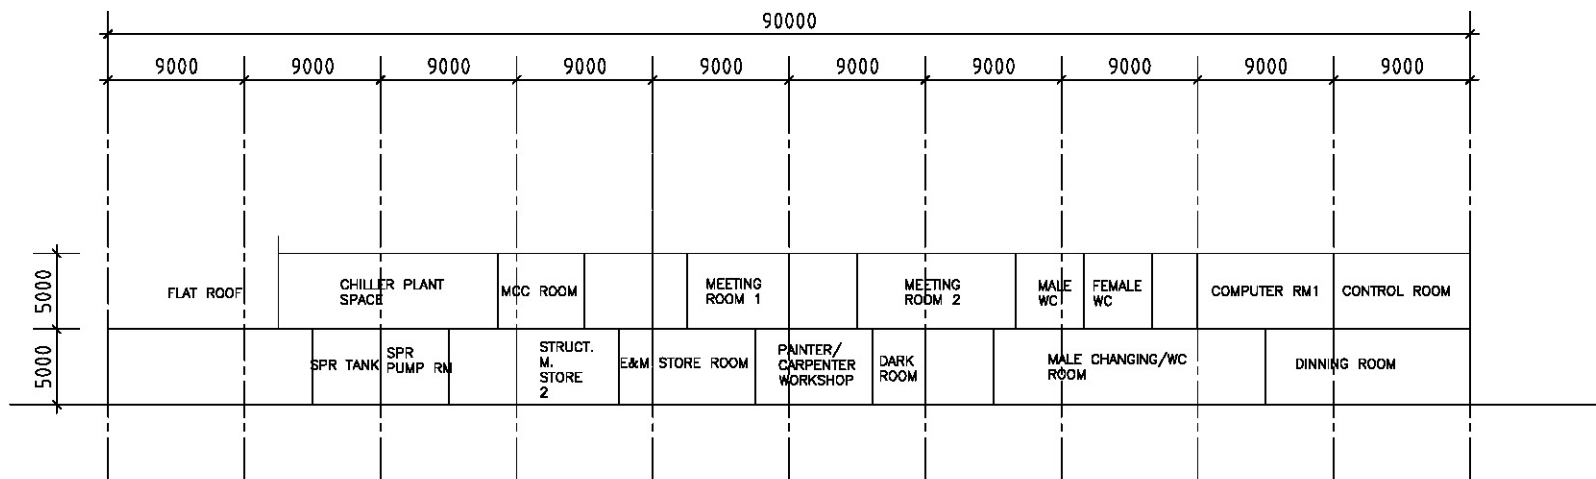

SECTION B-B

ADMIN BLG

Rev	Date	Drawn	Description	Ch'k'd	App'd



20/F Two Landmark East
100 How Ming Street
Kwun Tong, Kowloon
Hong Kong
T +852 2828 5757
F +852 2827 1823
www.mottmac.com.hk



**CIVIL ENGINEERING
AND DEVELOPMENT
DEPARTMENT**

**AGREEMENT NO. CE45/2008(CE)
LIANTANG/HEUNG YUEN WAI BOUNDARY
CONTROL POINT AND ASSOCIATED WORKS
-- INVESTIGATION**

ADMINISTRATION BUILDING – SECTION A-A, B-B

Designed		Eng.Chk.	
Drawn		Coordination	
Dwg.Chk.		Approved	
Scale at A3	Project	Status	
	CAD file		
Drawing No	FIGURE 11.3.11		Rev

© COPYRIGHT RESERVED