


Key

--- Boundary of Boundary Control Point

Proposed Landscape Area

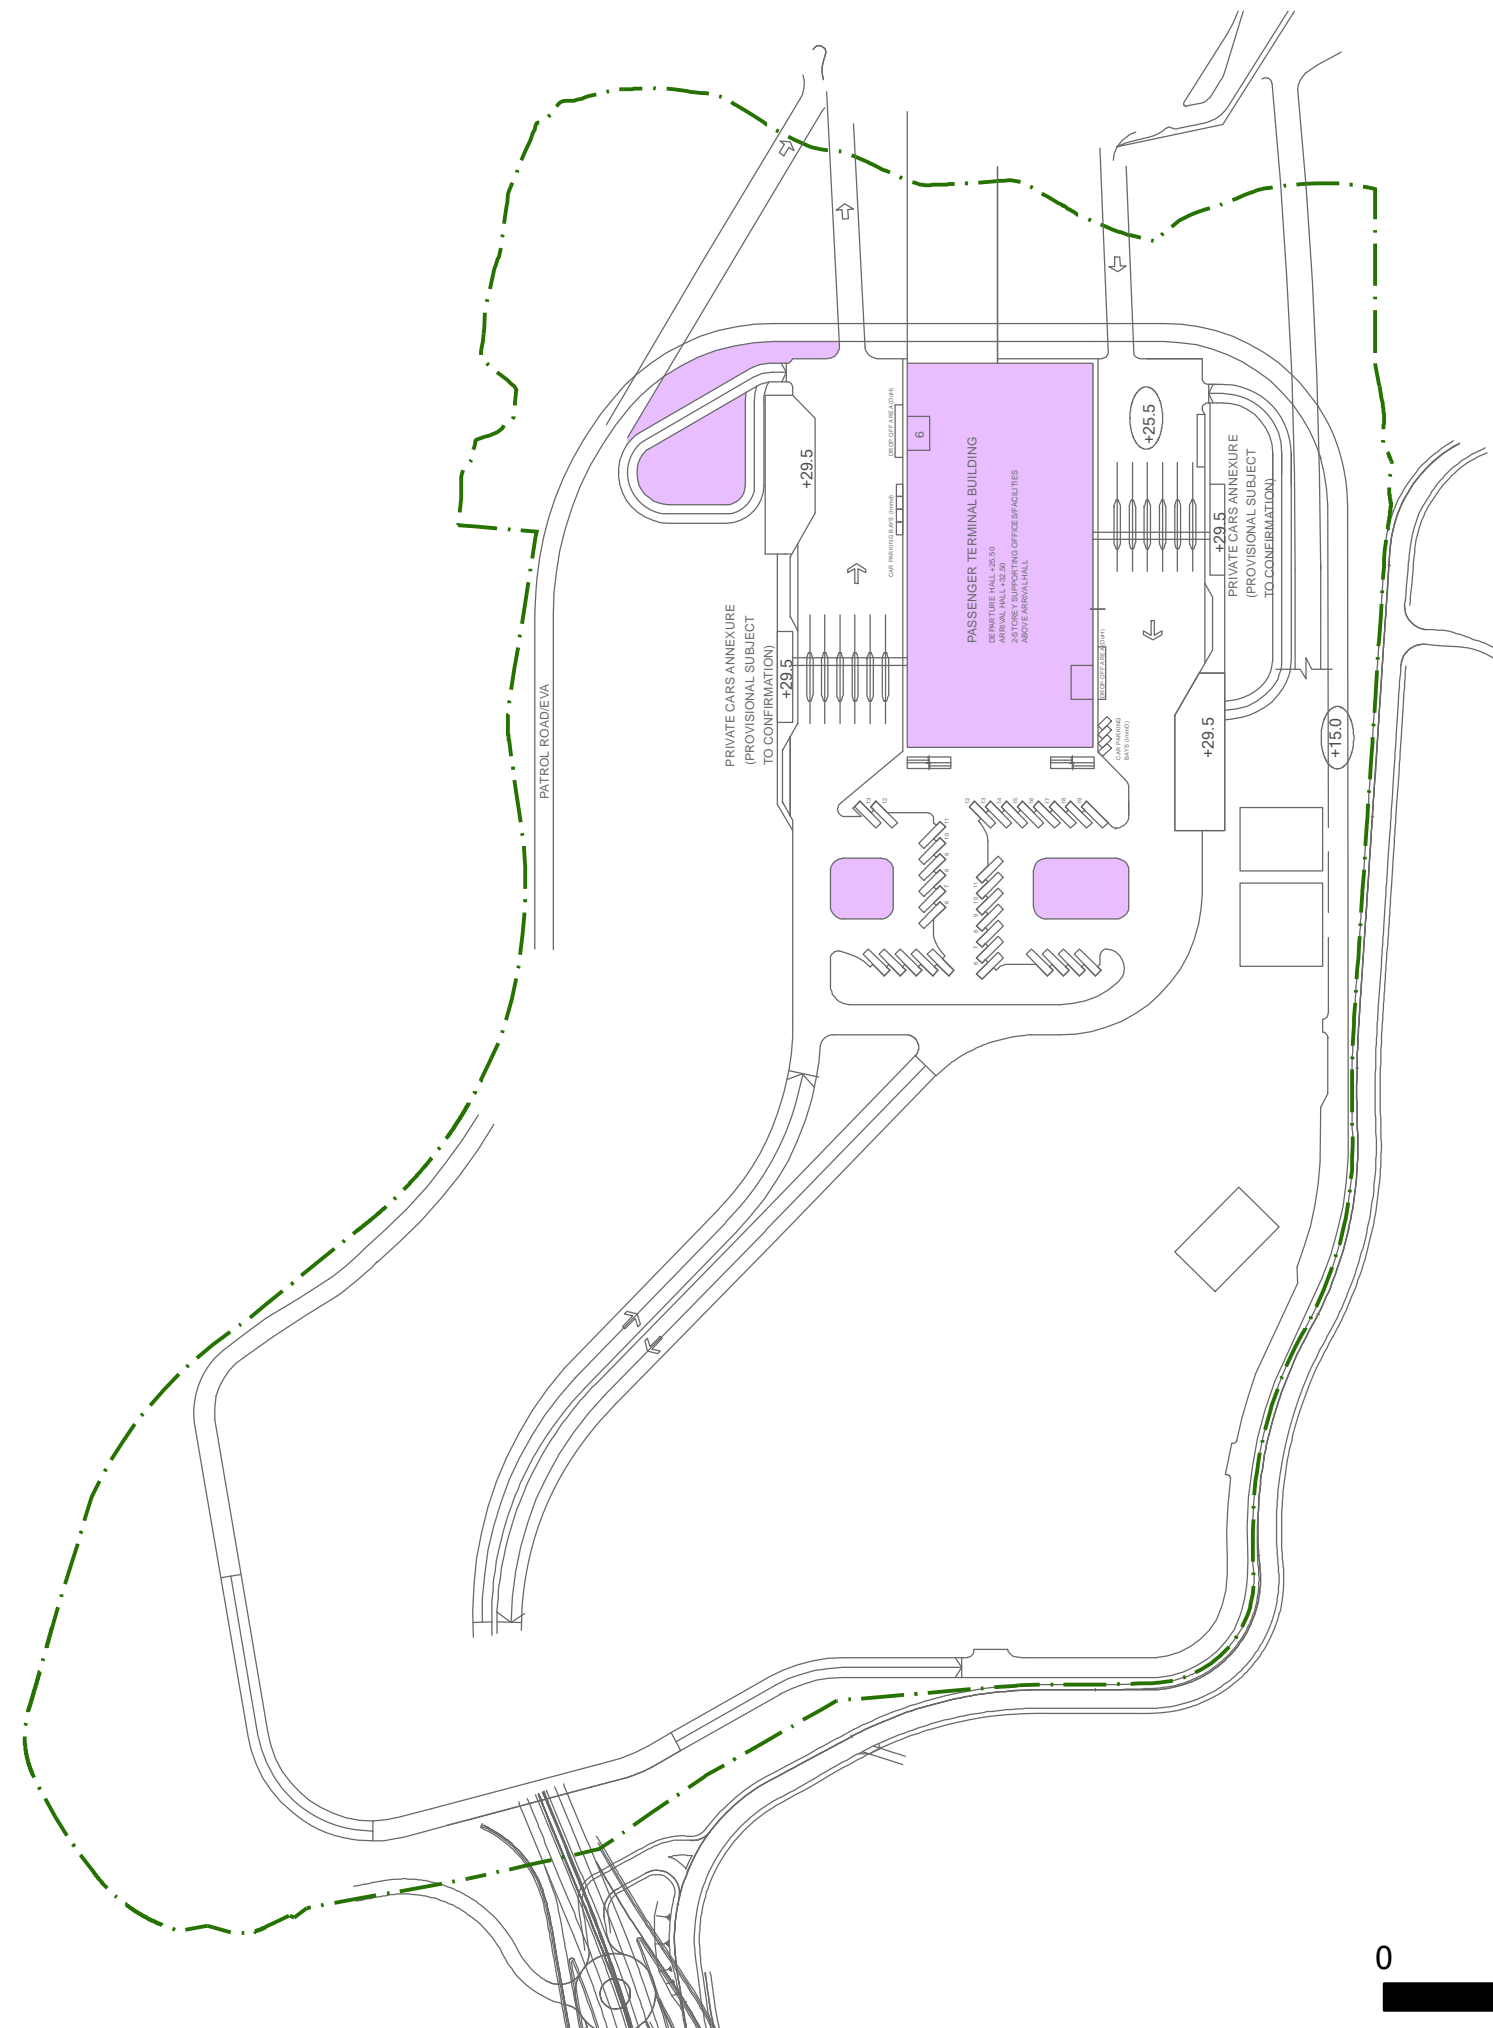


Rev	Date	Drawn	Description	Ch'k'd	App'd



20/F Two Landmark East
100 How Ming Street
Kwan Tong, Kowloon
Hong Kong
T +852 2828 5757
F +852 2827 1823
W www.mottmac.com.hk

Client



**CIVIL ENGINEERING
AND DEVELOPMENT
DEPARTMENT**

Project
**AGREEMENT NO. CE45/2008(CE)
 LIANTANG/HEUNG YUEN WAI BOUNDARY
 CONTROL POINT AND ASSOCIATED WORKS
 -- INVESTIGATION**

Title
**PROPOSED LAYOUT PLAN AT UPPER
 DECK LEVEL FOR BCP**

Designed		Eng. Chk.	
Drawn		Coordination	
Dwg. Chk.		Approved	

Scale at A3 1:3000	Project CAD file	Status
Drawing No	FIGURE 11.3.2	Rev