



833500 E



834000 E

834500 E

846500 N

846000 N

845500 N

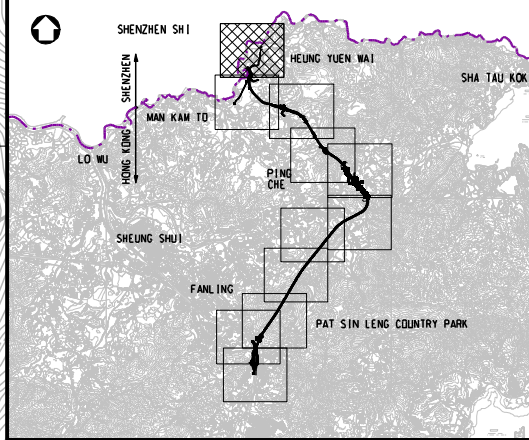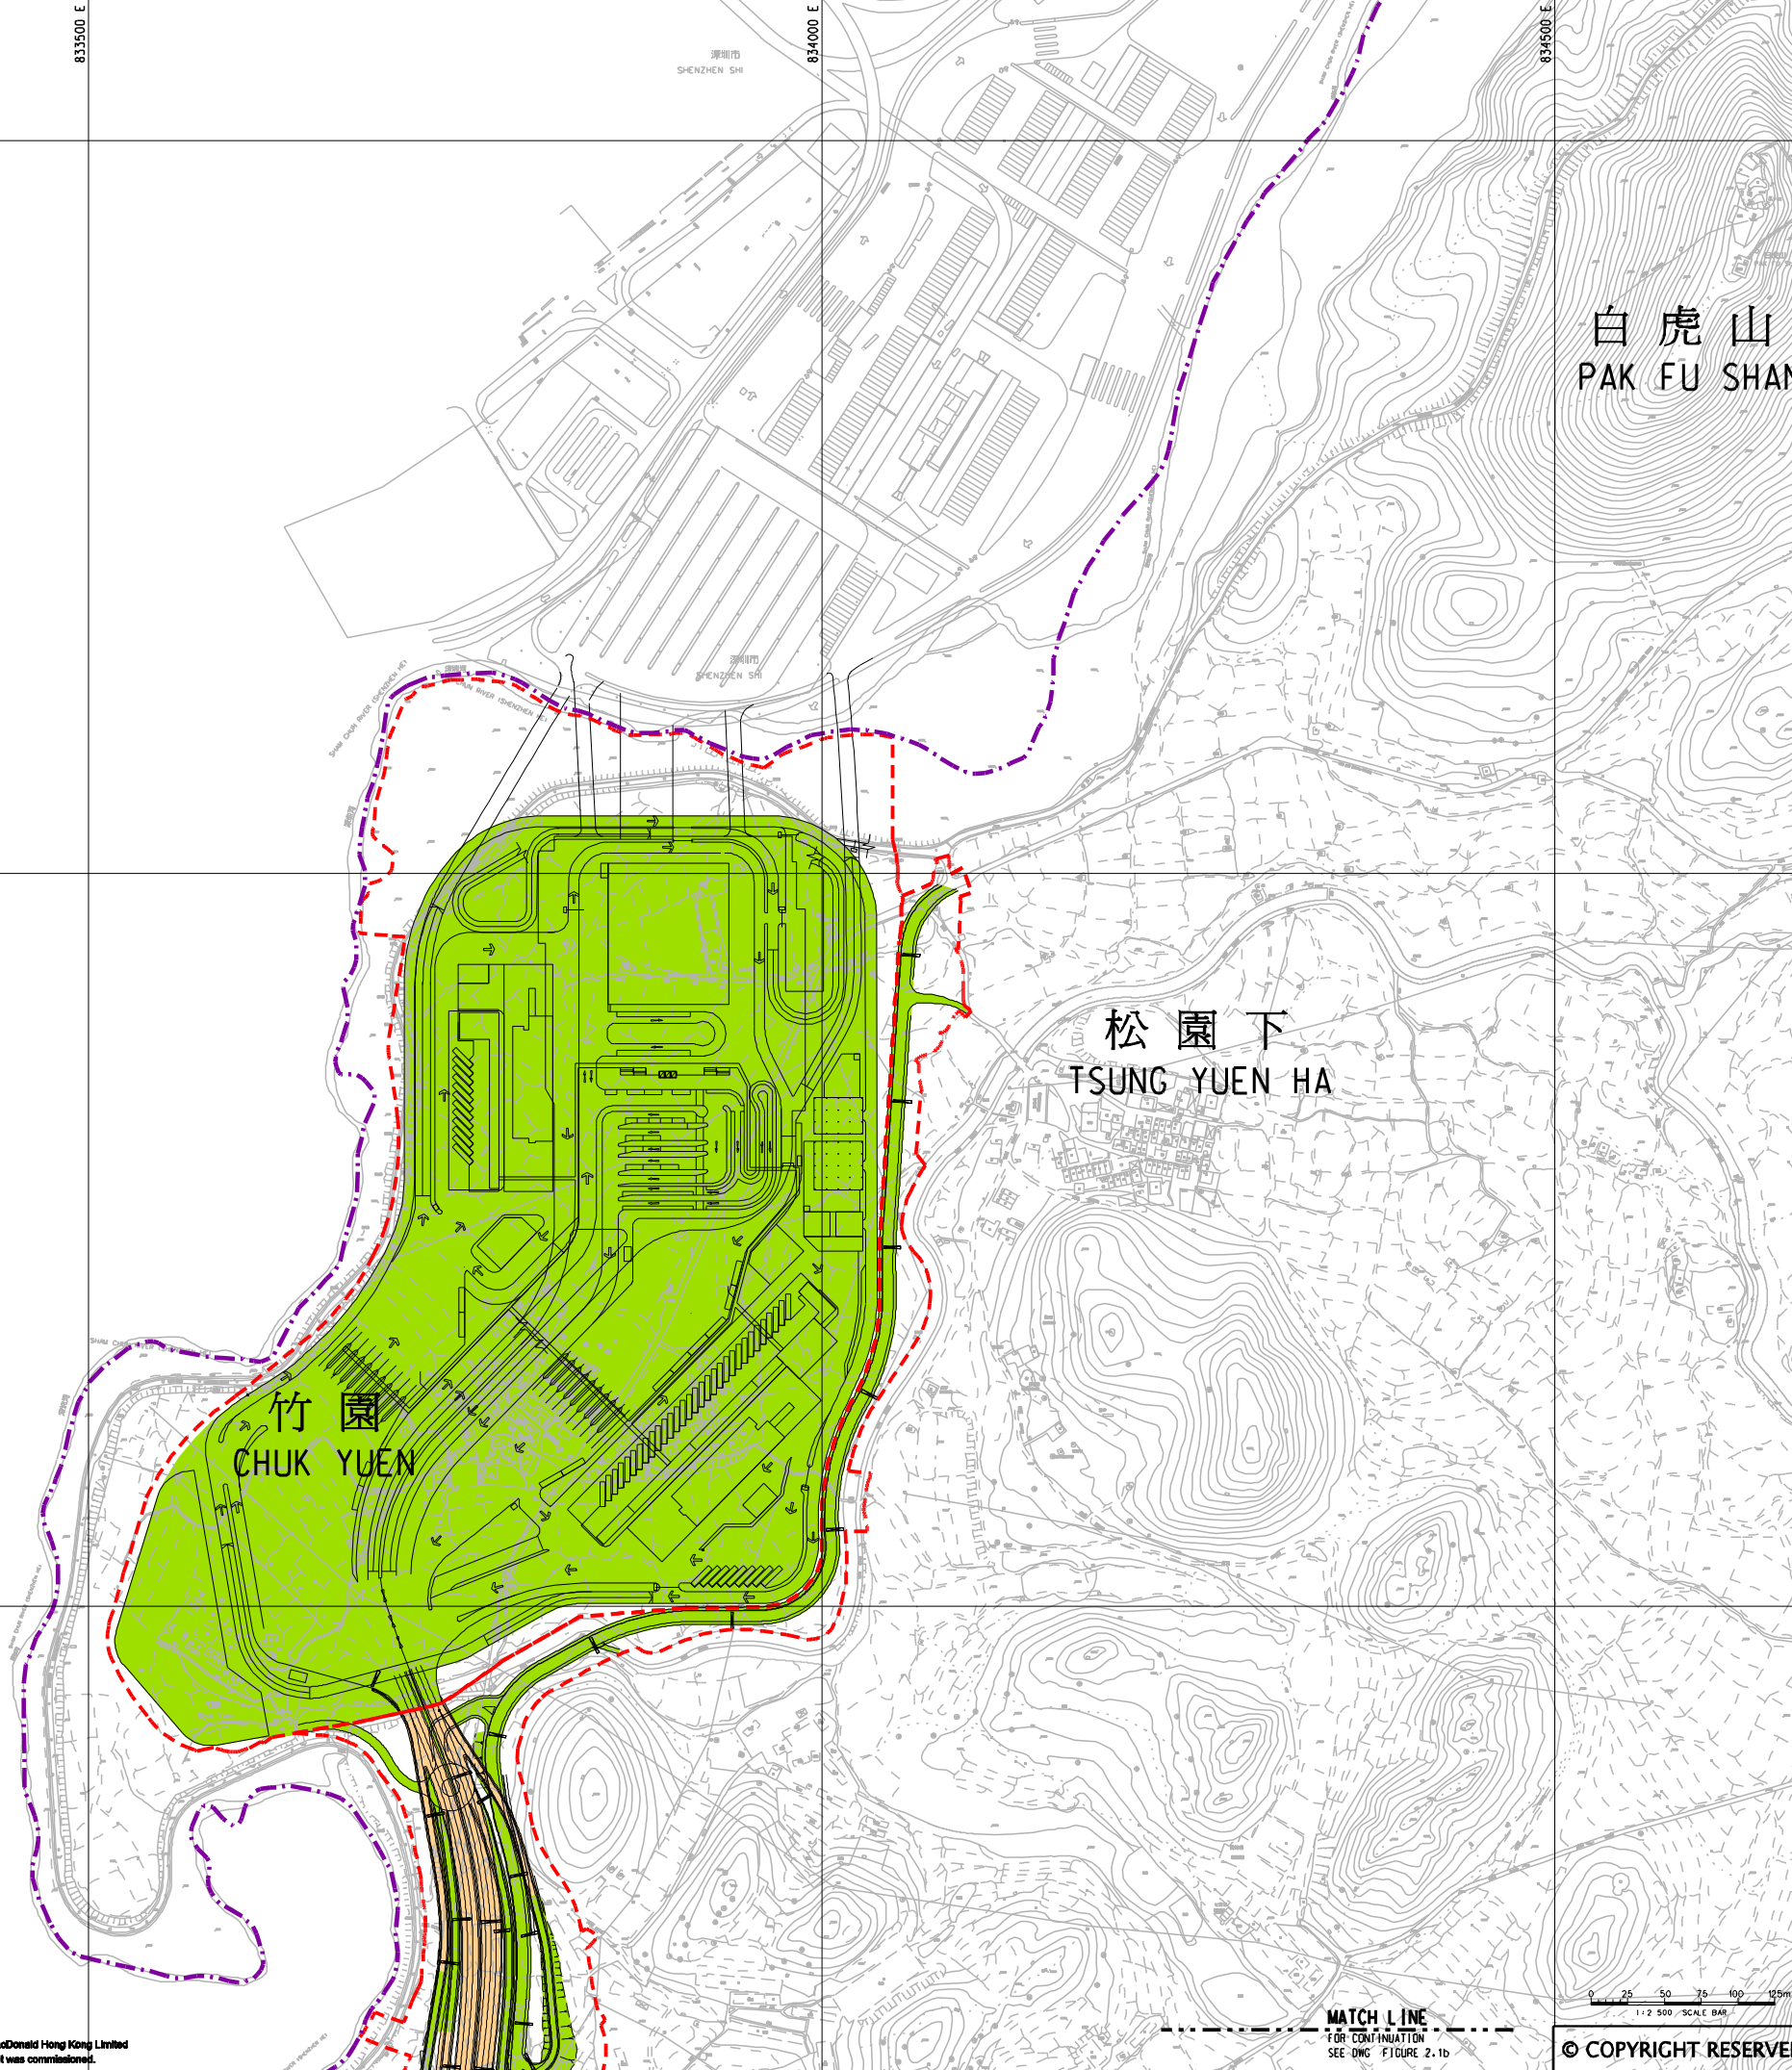

KEY PLAN
SCALE 1:100000


- LEGEND:
- BOUNDARY OF HKSAR
 - WORKS AREA (ABOVE GROUND)
 - AT GRADE WORKS (BCP & ALIGNMENT)
 - VIADUCT

P3	AUG 10	MING	GENERAL REVISION	DC	HT
P2	MAY 10	MING	GENERAL REVISION	FY	HT
P1	APR 10	MING	FIRST ISSUE	FY	HT
Rev	Date	Drawn	Description	Ch'k'd	App'd



20/F Two Landmark East
100 How Ming Street
Kowloon, Kowloon
Hong Kong
T +852 2828 8787
F +852 2827 1823
W www.mottmac.com.hk

Client



CIVIL ENGINEERING
AND DEVELOPMENT
DEPARTMENT



Project
AGREEMENT NO. CE45/2008(CE)
LIANTANG/HEUNG YUEN WAI BOUNDARY
CONTROL POINT AND ASSOCIATED WORKS

Title
PROJECT AREA - DESCRIPTION OF WORKS
(SHEET 1 OF 11)

Designed	DC	Eng.Chk.	EC	
Drawn	MING	Coordination	EC	
Dwg.Chk.	DC	Approved	HT	
Scale at A1	1:2500	Project	255228	Status
		CAD file	h:\255228\report\env\velo\10086\FIG 2-1a.dgn	PRE
Drawing No	FIGURE 2.1a	Rev	P3	

MATCH LINE
FOR CONTINUATION
SEE DWG FIGURE 2.1b

1:2500 SCALE BAR
© COPYRIGHT RESERVED

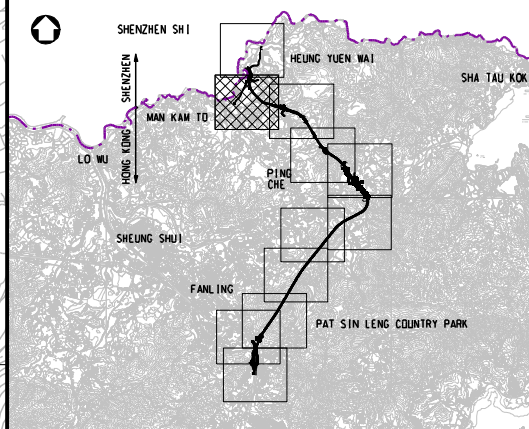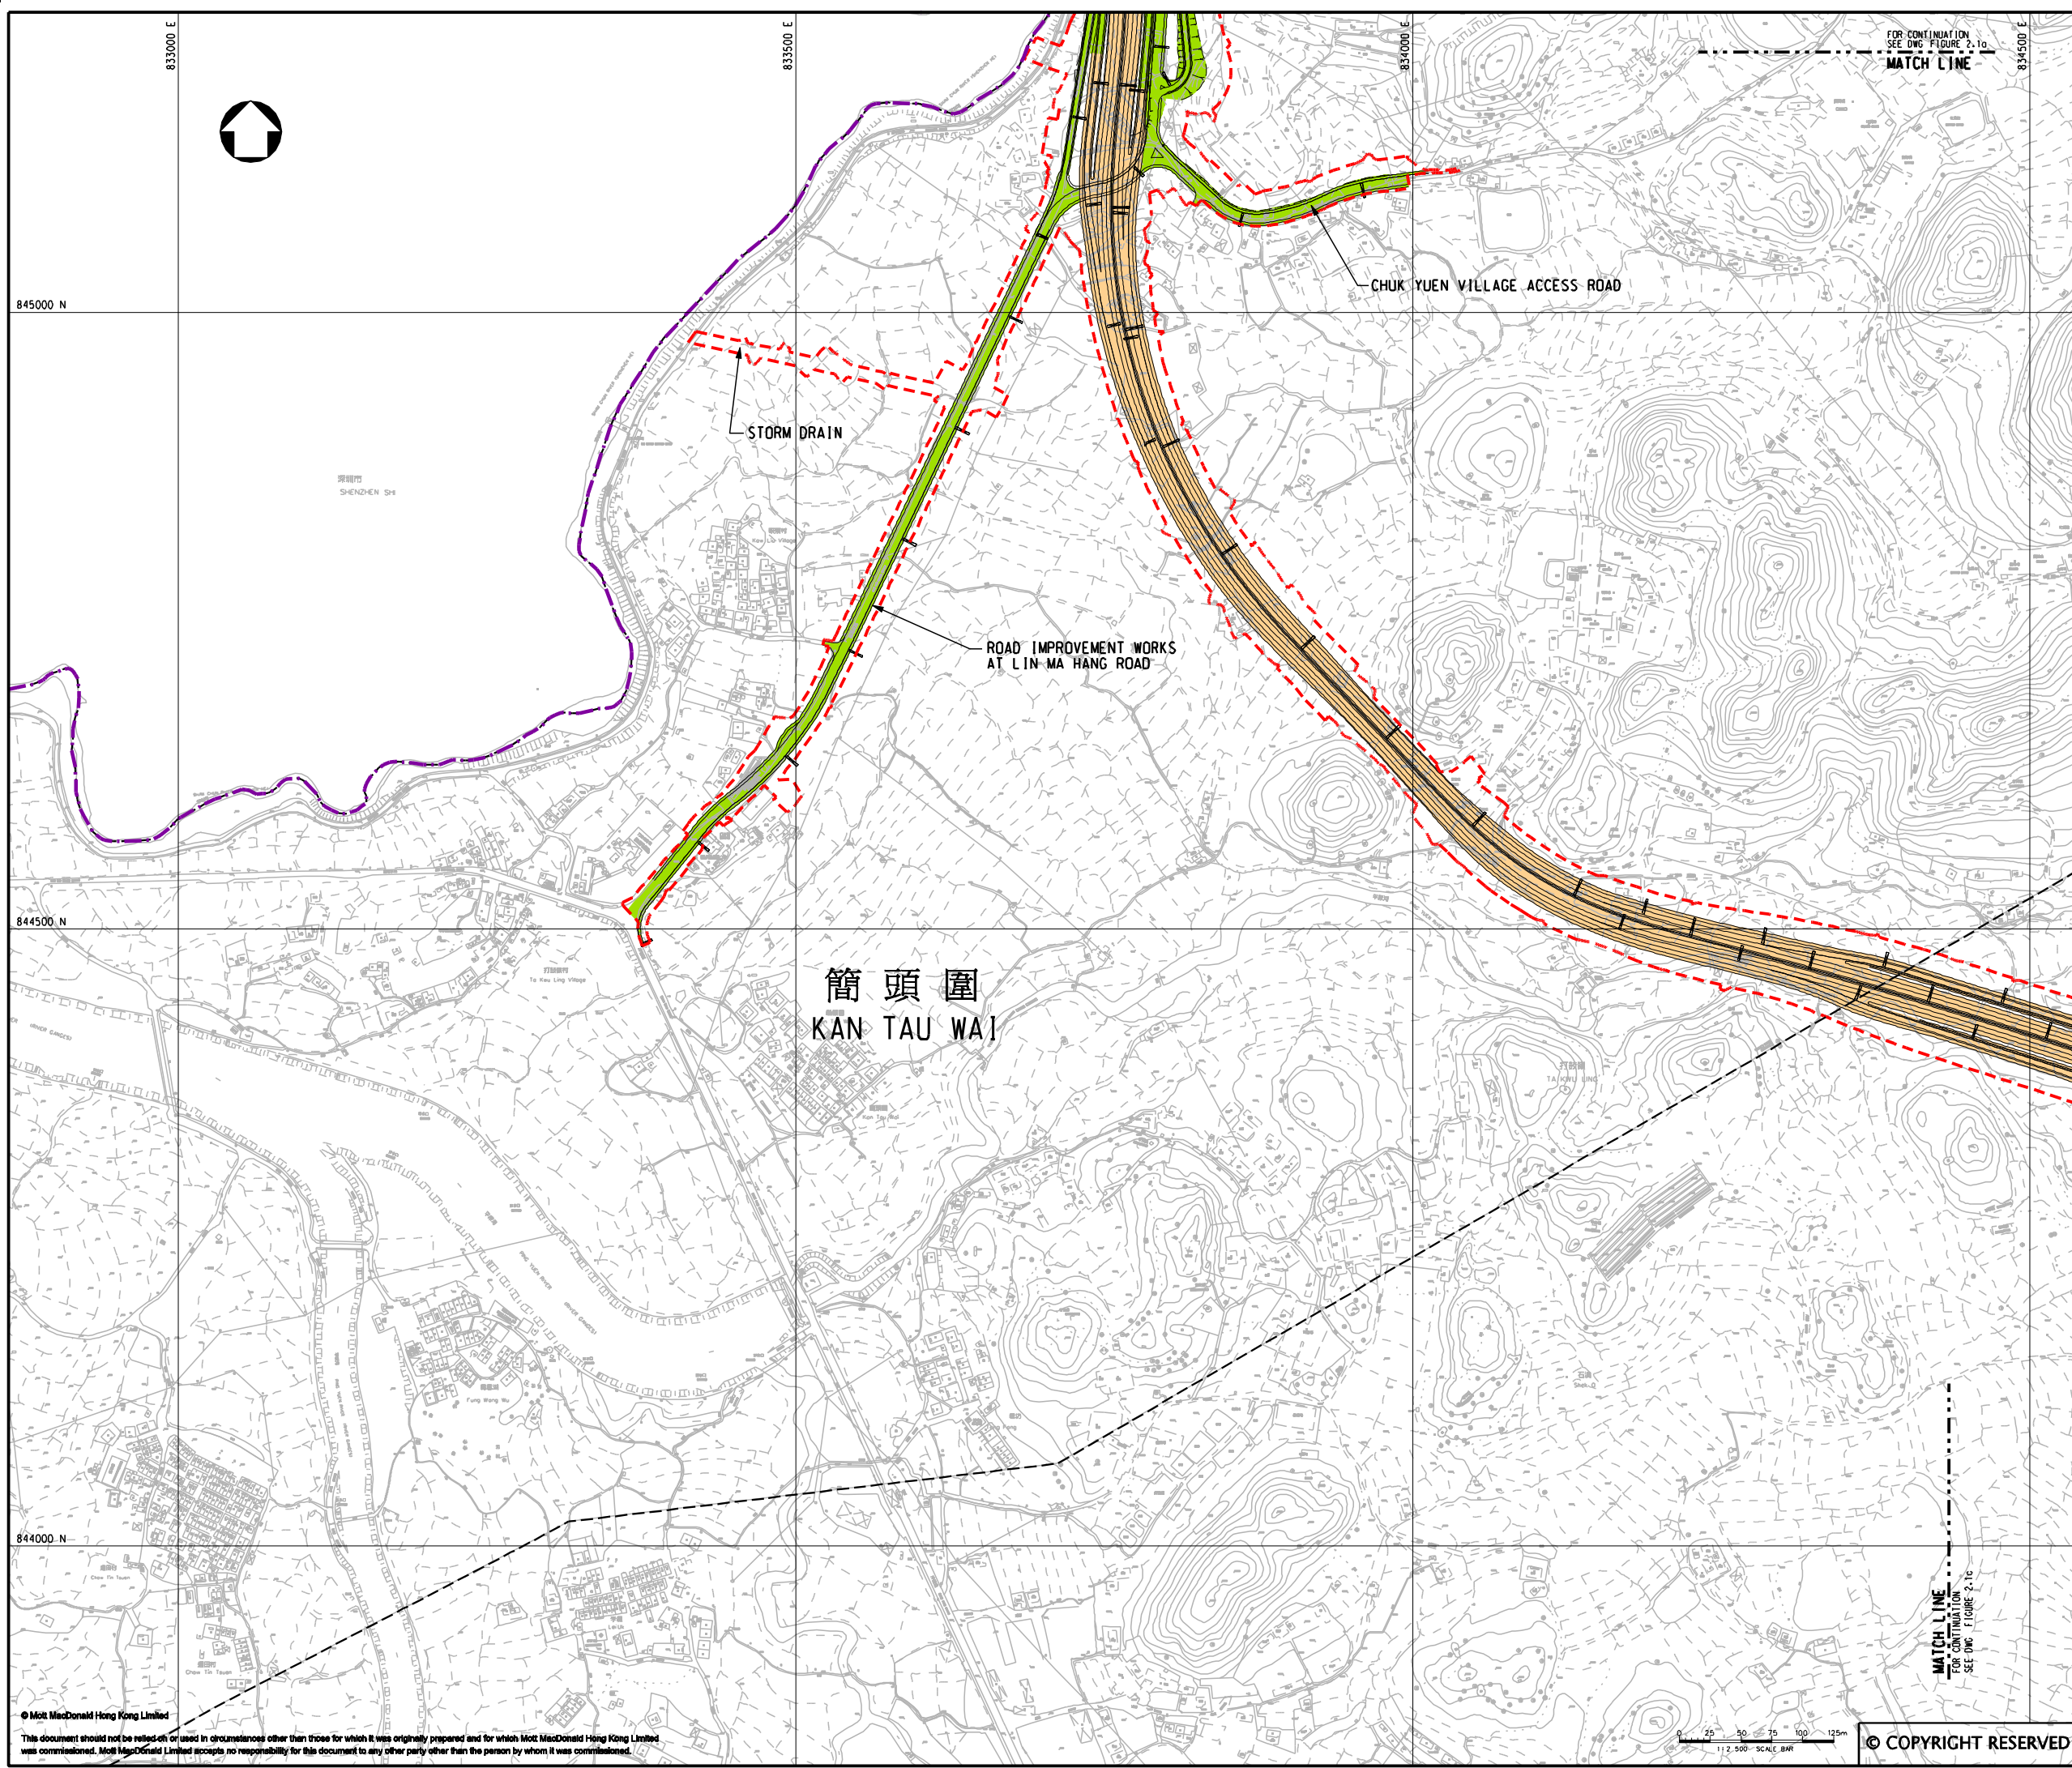

KEY PLAN
SCALE 1:100000

- LEGEND:**
- BOUNDARY OF HKSAR
 - WORKS AREA (ABOVE GROUND)
 - AT GRADE WORKS (ALIGNMENT)
 - VIADUCT

Rev	Date	Drawn	Description	Ch'k'd	App'd
P3	AUG 10	MING	GENERAL REVISION	DC	HT
P2	MAY 10	MING	GENERAL REVISION	FY	HT
P1	APR 10	MING	FIRST ISSUE	FY	HT

20/F Two Landmark East
100 How Ming Street
Kowloon Tong, Kowloon
Hong Kong
☎ +852 2828 5757
☎ +852 2827 1823
www.mottmac.com.hk


Client

CIVIL ENGINEERING AND DEVELOPMENT DEPARTMENT



Project
AGREEMENT NO. CE45/2008(CE)
LIANTANG/HEUNG YUEN WAI BOUNDARY CONTROL POINT AND ASSOCIATED WORKS

Title
PROJECT AREA - DESCRIPTION OF WORKS
(SHEET 2 OF 11)

Designed	DC	Eng. Chk.	EC
Drawn	MING	Coordination	EC
Dwg. Chk.	DC	Approved	HT
Scale at A1	1:2500	Project	255228
		CAD file	h:\255228\report\env\velo\1008\6\FIG 2-1b.dgn
Drawing No	FIGURE 2.1b	Status	PRE
		Rev	P3

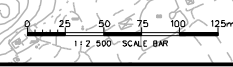

© COPYRIGHT RESERVED

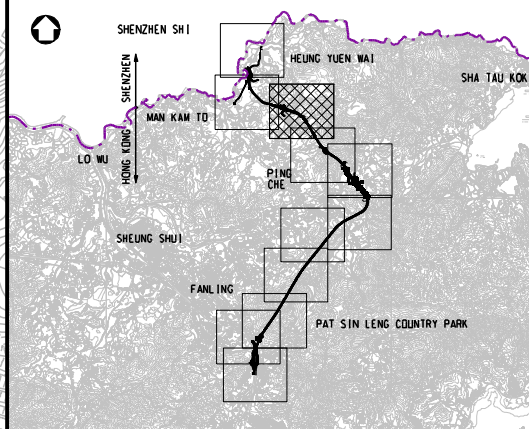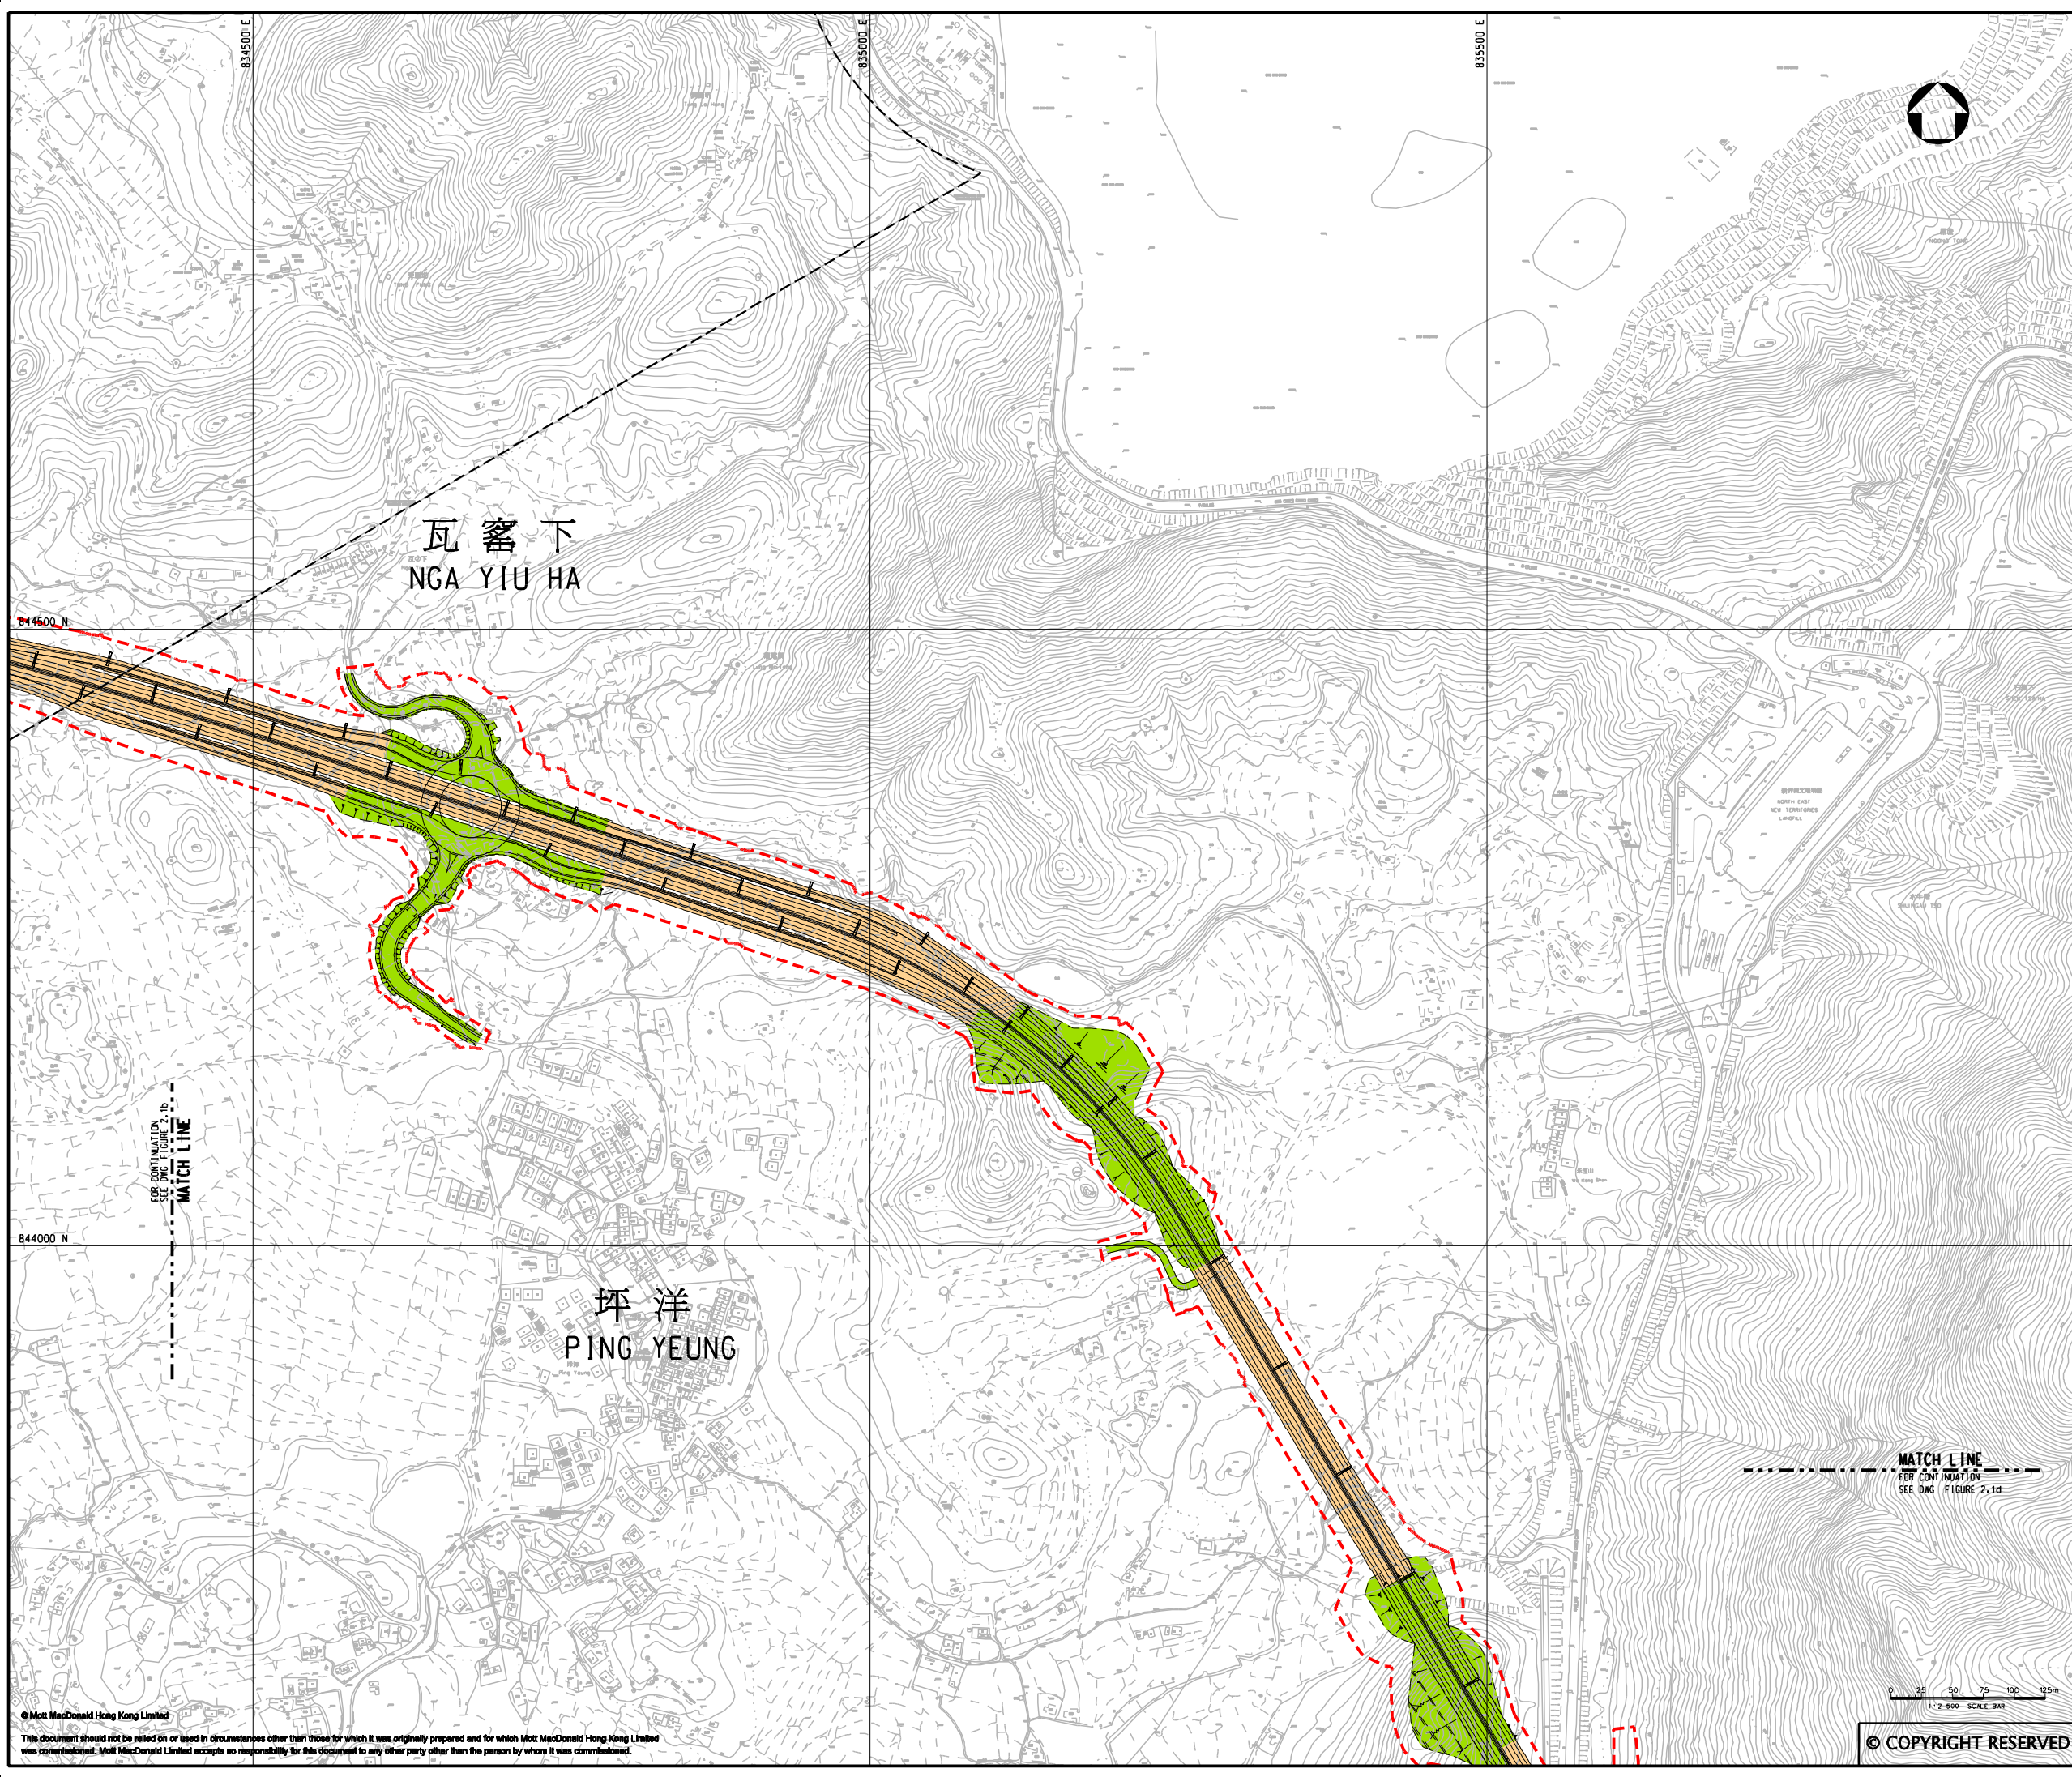

KEY PLAN
SCALE 1:100000

- LEGEND:**
- - - WORKS AREA (ABOVE GROUND)
 - AT GRADE WORKS (SLOPES & ALIGNMENT)
 - VIADUCT

Rev	Date	Drawn	Description	Ch'k'd	App'd
P3	AUG 10	MING	GENERAL REVISION	DC	HT
P2	MAY 10	MING	GENERAL REVISION	FY	HT
P1	APR 10	MING	FIRST ISSUE	FY	HT

Mott MacDonald

20/F Two Landmark East
100 How Ming Street
Kowloon
Hong Kong
T +852 2828 8787
F +852 2827 1823
www.mottmac.com.hk

Client

CEDD CIVIL ENGINEERING AND DEVELOPMENT DEPARTMENT

Project

AGREEMENT NO. CE45/2008(CE)
LIANTANG/HEUNG YUEN WAI BOUNDARY CONTROL POINT AND ASSOCIATED WORKS



Title

PROJECT AREA - DESCRIPTION OF WORKS
(SHEET 3 OF 11)

Designed	DC	Eng.Chk.	EC
Drawn	MING	Coordination	EC
Dwg.Chk.	DC	Approved	HT
Scale at A1	Project	Status	
1:2500	255228	PRE	
Drawing No	CAD file	Rev	
FIGURE 2.1c	\\report\env\velo\008\6\FIG 2-1c.dgn	P3	

© COPYRIGHT RESERVED

© Mott MacDonald Hong Kong Limited
This document should not be relied on or used in circumstances other than those for which it was originally prepared and for which Mott MacDonald Hong Kong Limited was commissioned. Mott MacDonald Limited accepts no responsibility for this document to any other party other than the person by whom it was commissioned.

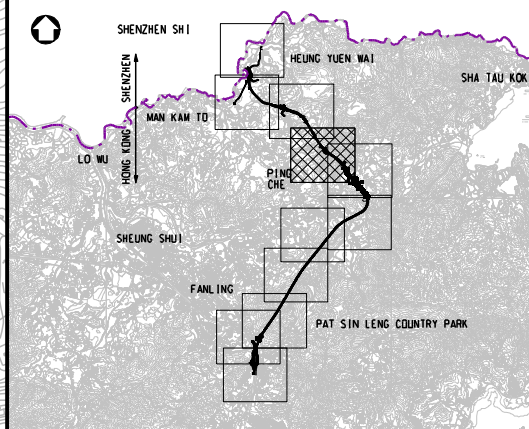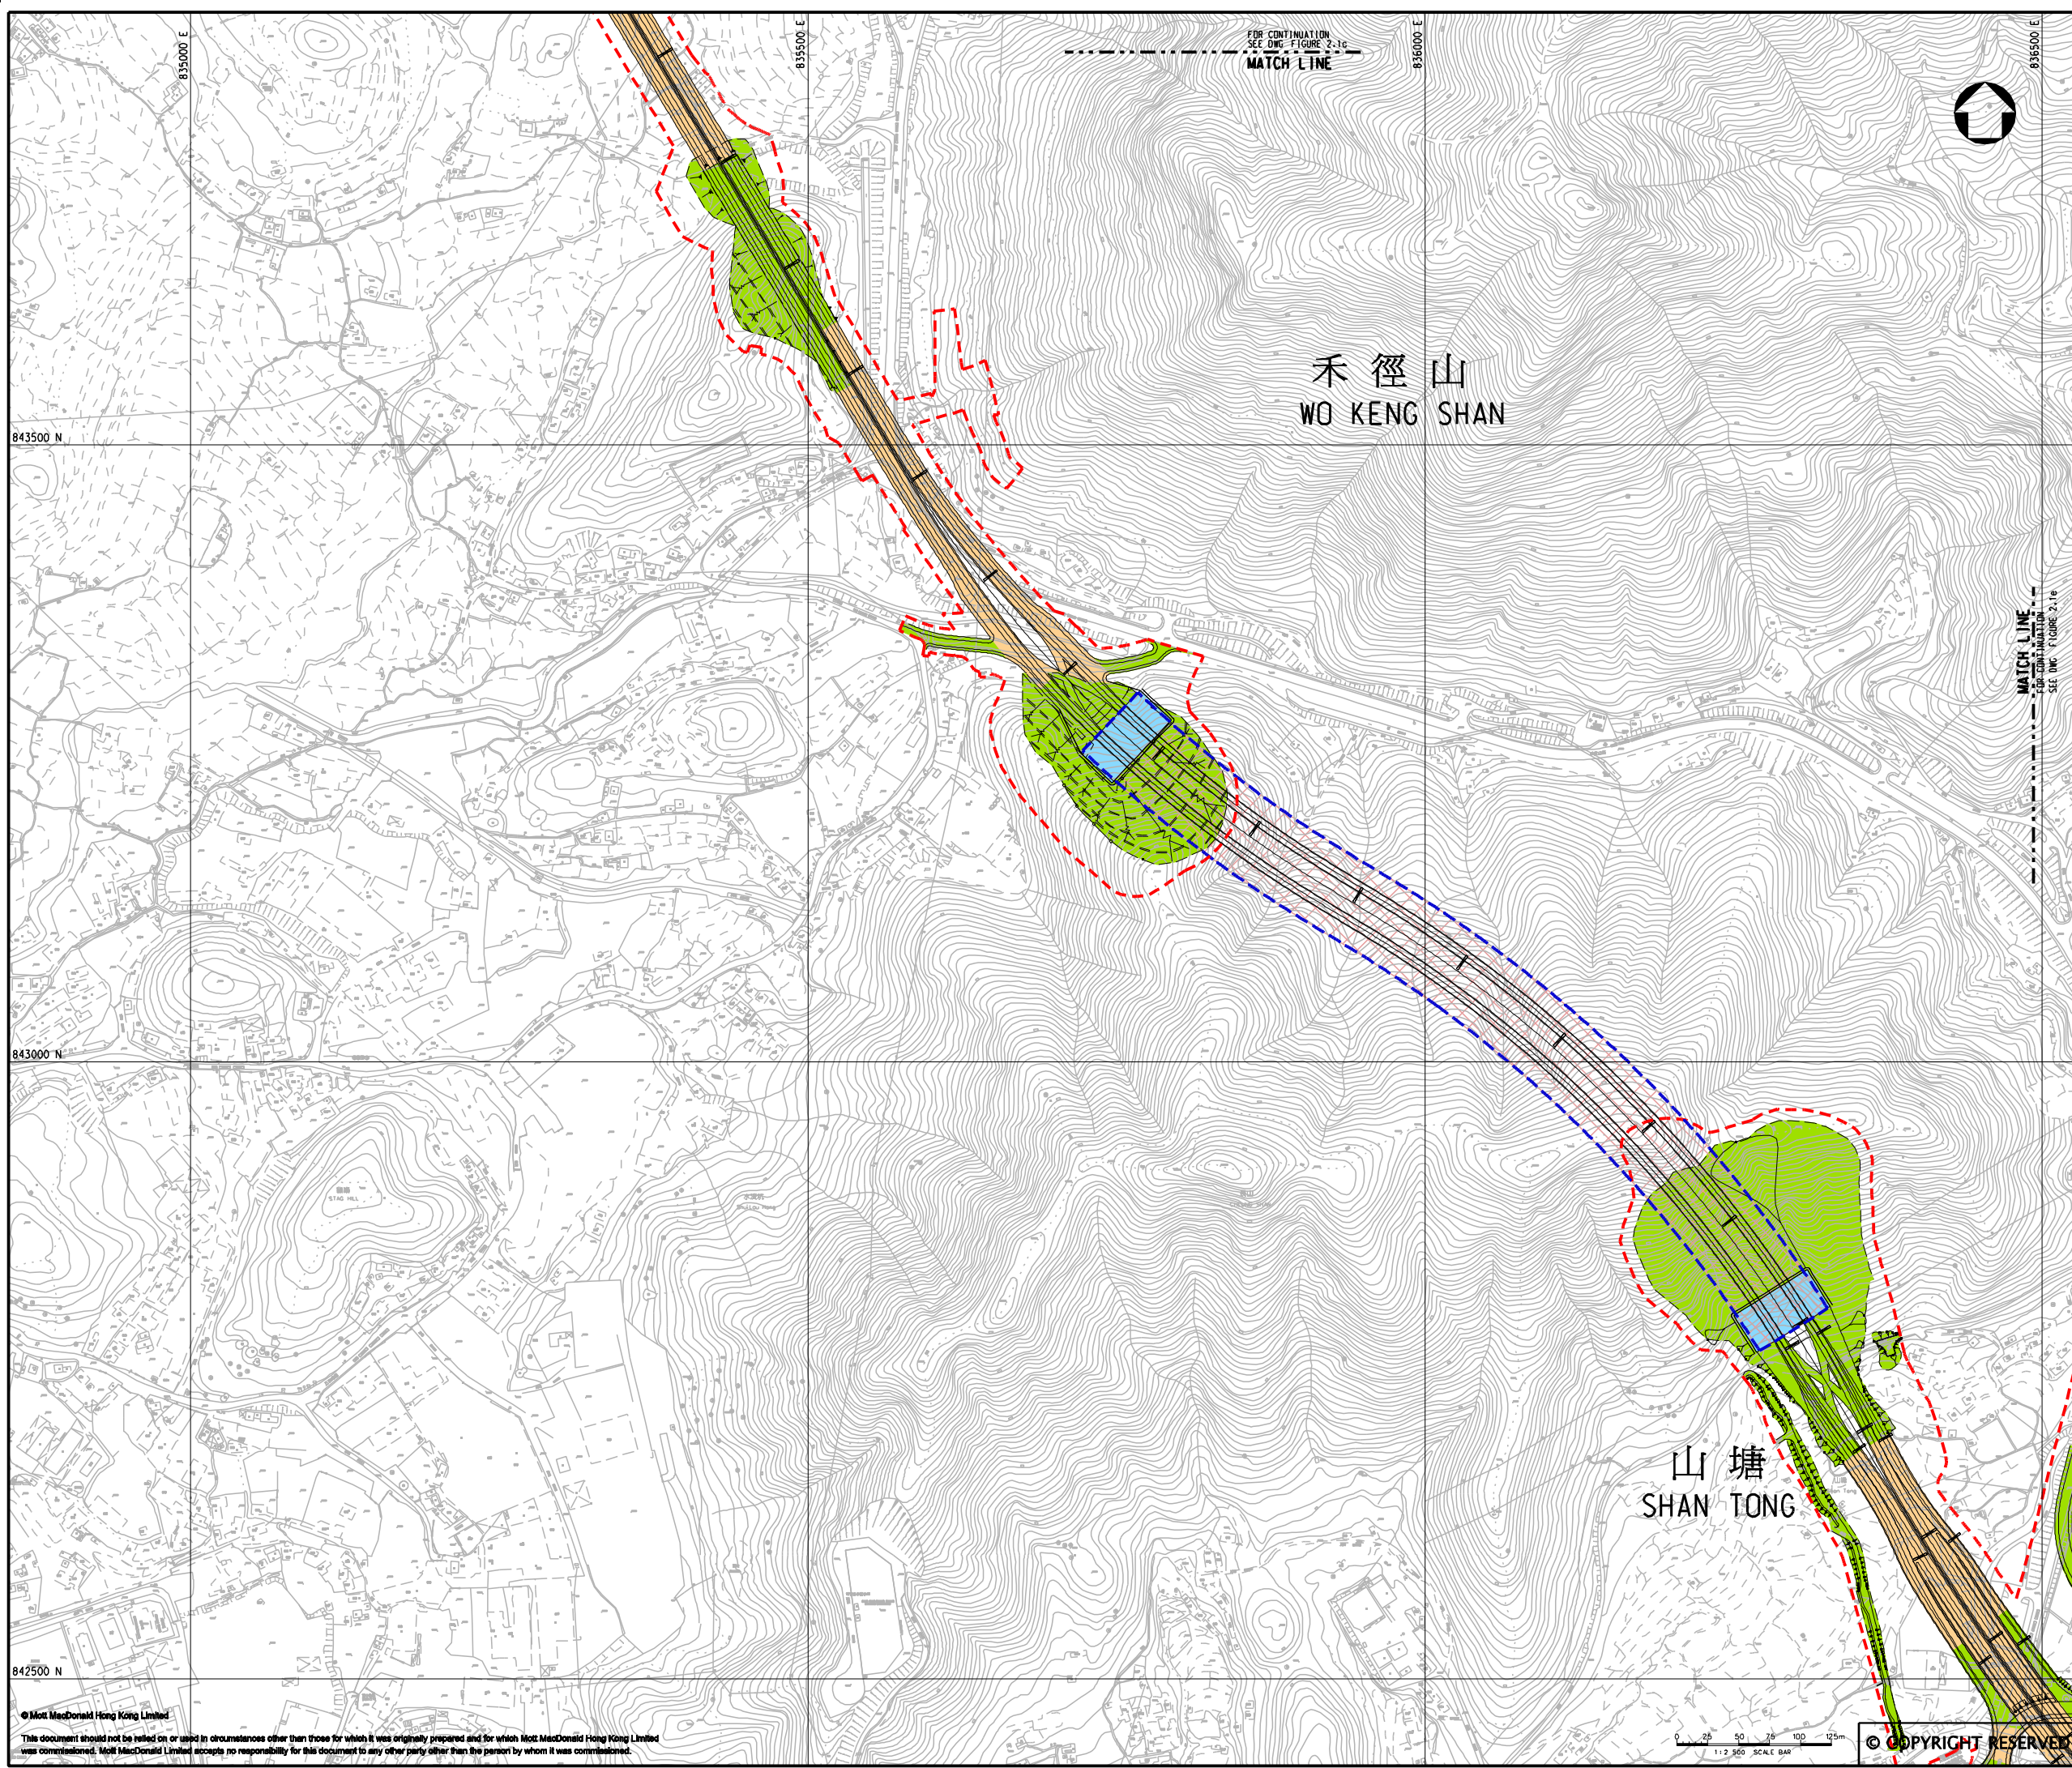

KEY PLAN
SCALE 1:100000

- LEGEND:**
- - - WORKS AREA (ABOVE GROUND)
 - - - WORKS AREA (TUNNEL)
 - AT GRADE WORKS (SLOPES & ALIGNMENT)
 - VIADUCT
 - TUNNEL VENTILATION BUILDING
 - DRILL & BLAST CONSTRUCTION
 - ADMINISTRATION BUILDING

Rev	Date	Drawn	Description	Ch'k'd	App'd
P3	AUG 10	MING	GENERAL REVISION	DC	HT
P2	MAY 10	MING	GENERAL REVISION	FY	HT
P1	APR 10	MING	FIRST ISSUE	FY	HT

Mott MacDonald

20/F Two Landmark East
100 How Ming Street
Kowloon, Hong Kong
T +852 2828 8787
F +852 2827 1823
www.mottmac.com.hk

Client

CEDD CIVIL ENGINEERING AND DEVELOPMENT DEPARTMENT

Project



AGREEMENT NO. CE45/2008(CE)
LIANTANG/HEUNG YUEN WAI BOUNDARY CONTROL POINT AND ASSOCIATED WORKS

Title

PROJECT AREA - DESCRIPTION OF WORKS
(SHEET 4 OF 11)

Designed	DC	Eng.Chk.	EC
Drawn	MING	Coordination	EC
Dwg.Chk.	DC	Approved	HT
Scale at A1	Project	Status	
1:2500	255228	PRE	
Drawing No	FIGURE 2.1d	Rev	P3

© Mott MacDonald Hong Kong Limited
This document should not be relied on or used in circumstances other than those for which it was originally prepared and for which Mott MacDonald Hong Kong Limited was commissioned. Mott MacDonald Limited accepts no responsibility for this document to any other party other than the person by whom it was commissioned.

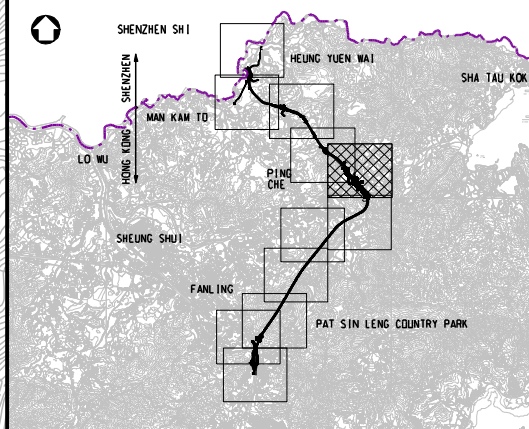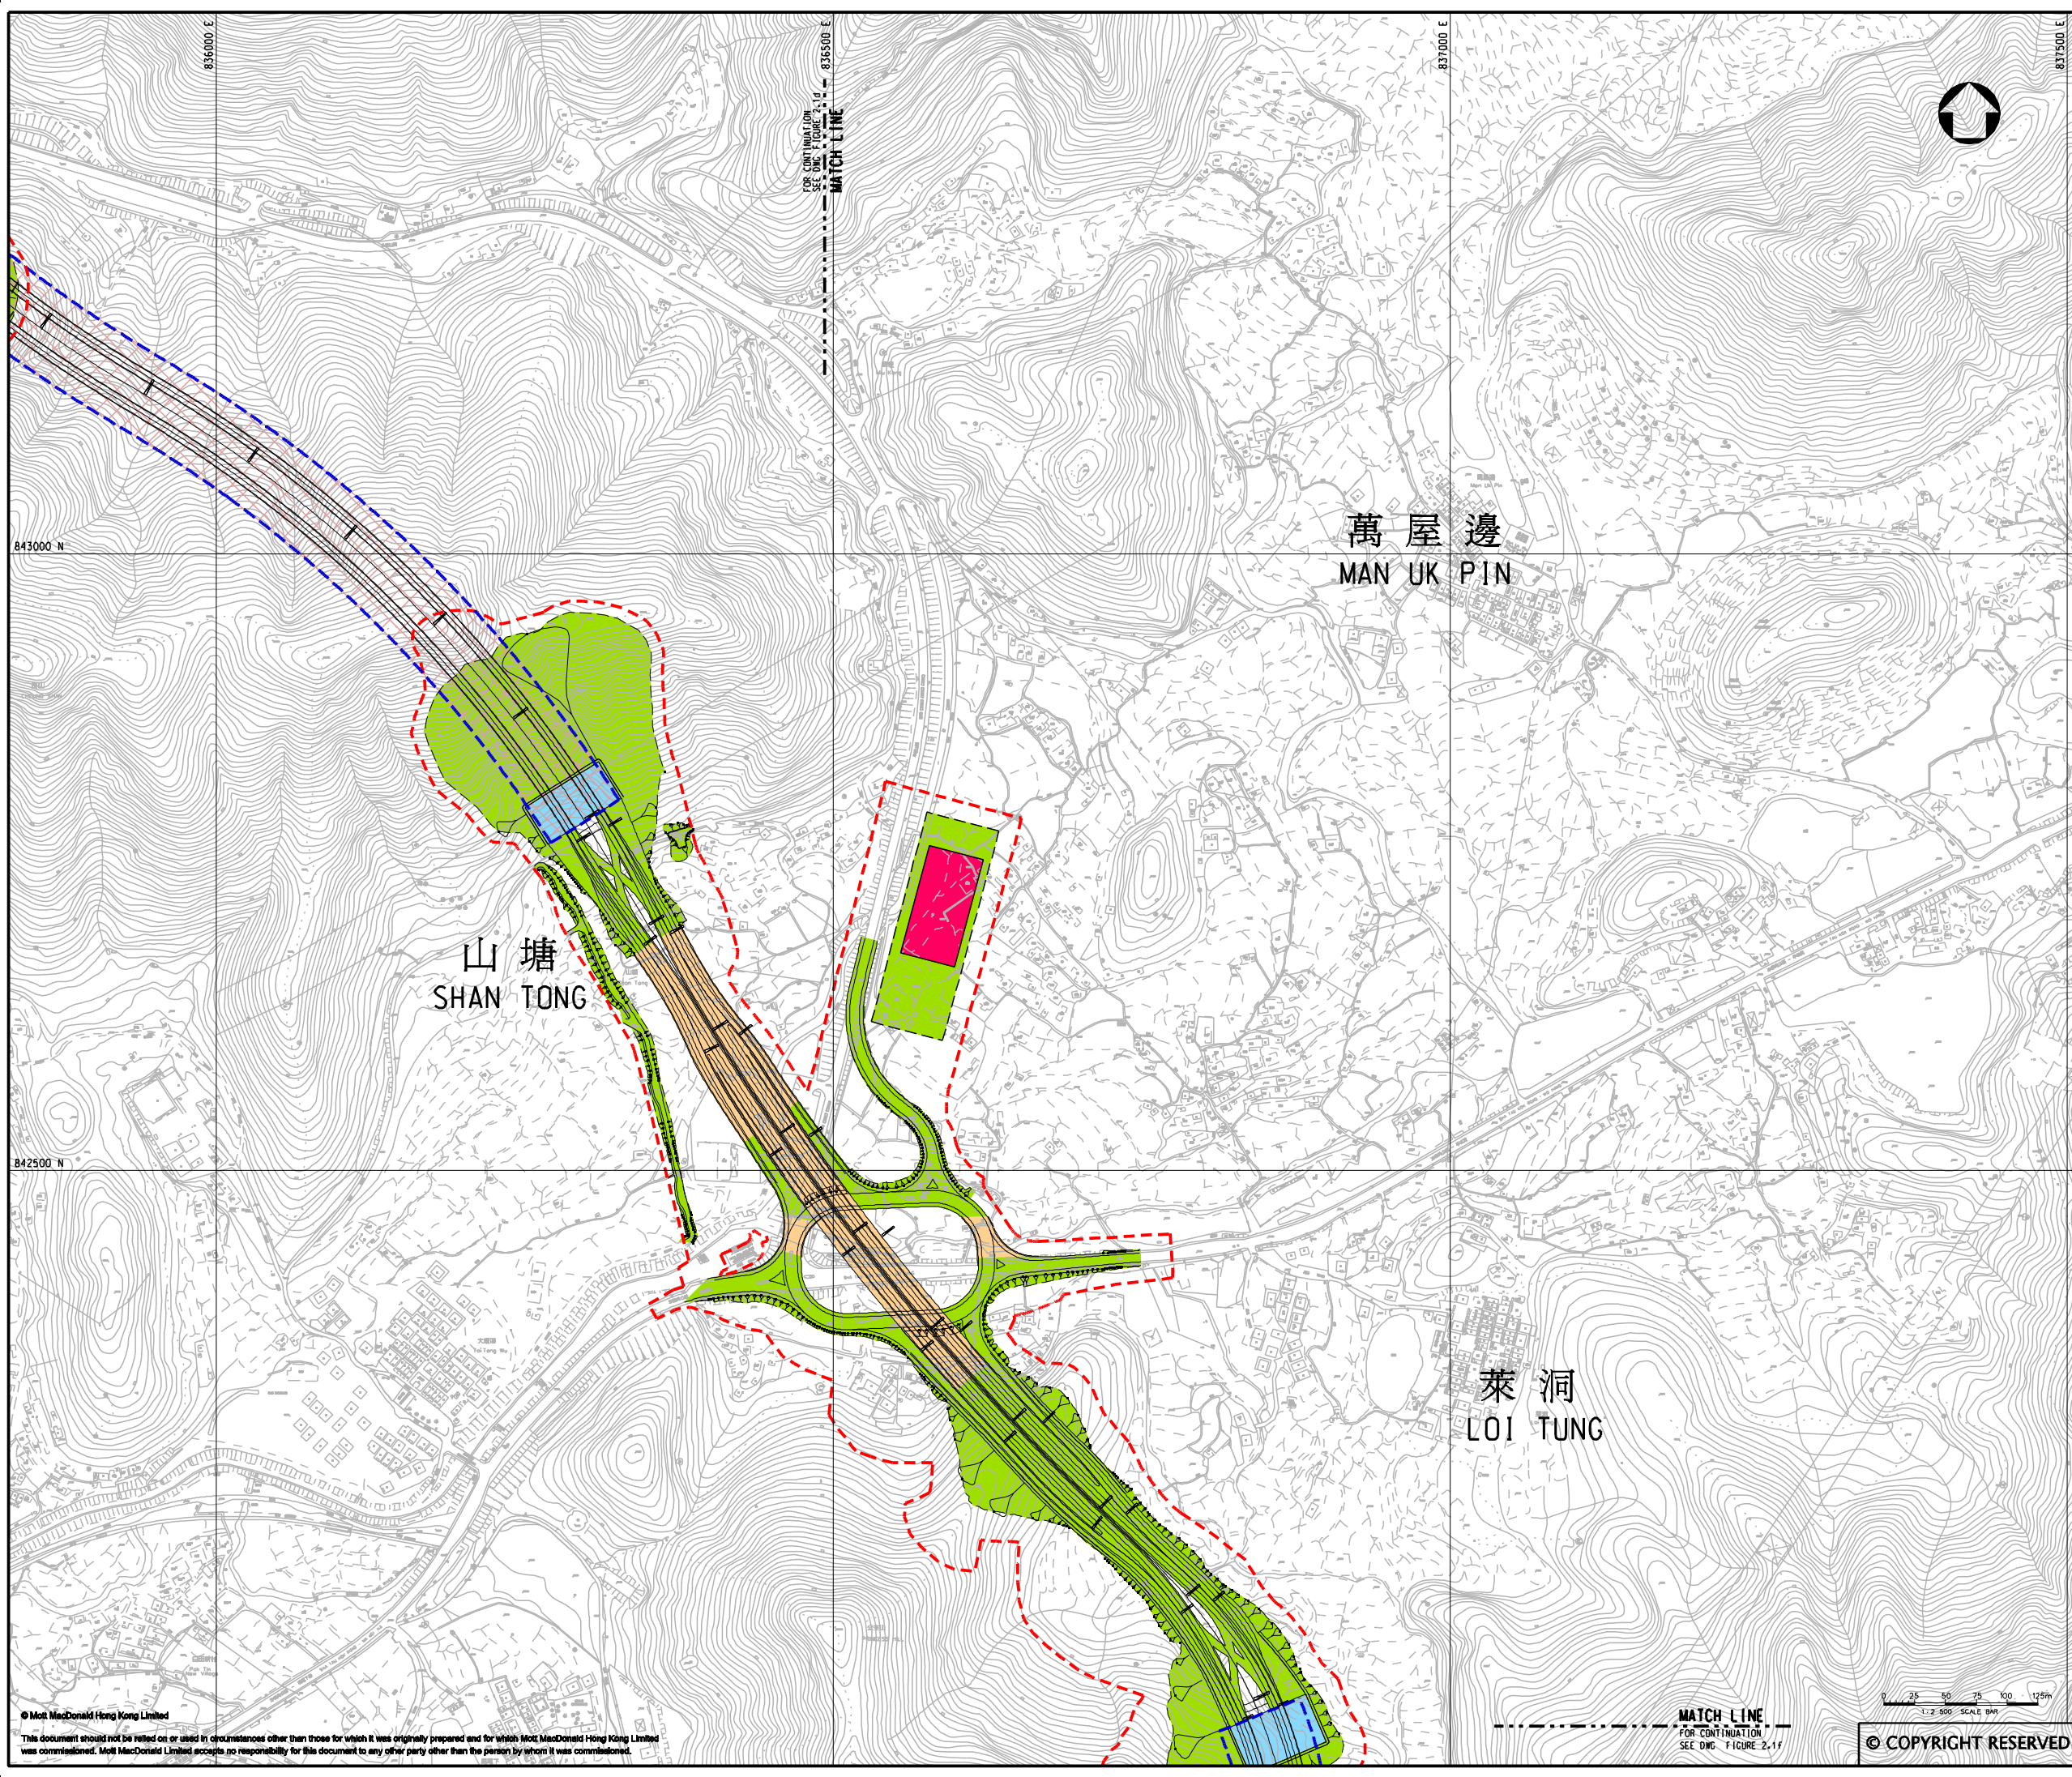

KEY PLAN
SCALE 1:100000

- LEGEND:**
- - - WORKS AREA (ABOVE GROUND)
 - - - WORKS AREA (TUNNEL)
 - AT GRADE WORKS (SLOPES & ALIGNMENT)
 - VIADUCT
 - TUNNEL VENTILATION BUILDING
 - DRILL & BLAST CONSTRUCTION
 - ADMINISTRATION BUILDING

P3	AUG 10	MING	GENERAL REVISION	DC	HT
P2	MAY 10	MING	GENERAL REVISION	FY	HT
P1	APR 10	MING	FIRST ISSUE	FY	HT
Rev	Date	Drawn	Description	Ch'k'd	App'd

Mott MacDonald

20/F Two Landmark East
100 How Ming Street
Kowloon Tong, Kowloon
Hong Kong
☎ +852 2828 8787
☎ +852 2827 1823
www.mottmac.com.hk

Client

CEDD

CIVIL ENGINEERING AND DEVELOPMENT DEPARTMENT

Project


AGREEMENT NO. CE45/2008(CE)
LIANTANG/HEUNG YUEN WAI BOUNDARY CONTROL POINT AND ASSOCIATED WORKS

Title

PROJECT AREA - DESCRIPTION OF WORKS
(SHEET 5 OF 11)

Designed	DC	Eng. Chk.	EC
Drawn	MING	Coordination	EC
Dwg. Chk.	DC	Approved	HT
Scale at A1	Project	Status	
1:2500	255228	PRE	
Drawing No	CAD file	Rev	
FIGURE 2.1e	\\env\proj\env\proj\008\6\FIG 2-1e.dgn	P3	

© Mott MacDonald Hong Kong Limited
This document should not be relied on or used in circumstances other than those for which it was originally prepared and for which Mott MacDonald Hong Kong Limited was commissioned. Mott MacDonald Limited accepts no responsibility for this document to any other party other than the person by whom it was commissioned.

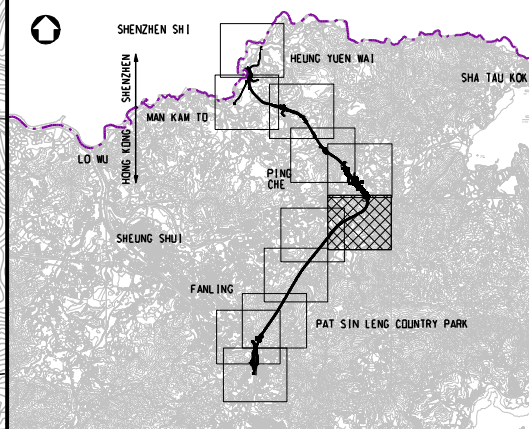

KEY PLAN
SCALE 1:100000

- LEGEND:**
- WORKS AREA (ABOVE GROUND)
 - WORKS AREA (TUNNEL)
 - AT GRADE WORKS (SLOPES & ALIGNMENT)
 - TUNNEL VENTILATION BUILDING
 - DRILL & BLAST CONSTRUCTION
 - MANUAL EXCAVATION (INDICATIVE)

Rev	Date	Drawn	Description	Ch'k'd	App'd
P3	AUG 10	MING	GENERAL REVISION	DC	HT
P2	MAY 10	MING	GENERAL REVISION	FY	HT
P1	APR 10	MING	FIRST ISSUE	FY	HT

20F Two Landmark East
100 How Ming Street
Kowloon, Kowloon
Hong Kong
T +852 2828 8787
F +852 2827 1823
www.mottmac.com.hk

Client

CIVIL ENGINEERING AND DEVELOPMENT DEPARTMENT

Project
AGREEMENT NO. CE45/2008(CE)
LIANTANG/HEUNG YUEN WAI BOUNDARY CONTROL POINT AND ASSOCIATED WORKS

Title
PROJECT AREA - DESCRIPTION OF WORKS
(SHEET 6 OF 11)

Designed	DC	Eng. Chk.	EC
Drawn	MING	Coordination	EC
Dwg. Chk.	DC	Approved	HT
Scale at A1	Project	Status	
1:2500	255228	PRE	
Drawing No	FIGURE 2.1f	Rev	P3

© COPYRIGHT RESERVED

This document should not be relied on or used in circumstances other than those for which it was originally prepared and for which Mott MacDonald Hong Kong Limited was commissioned. Mott MacDonald Limited accepts no responsibility for this document to any other party other than the person by whom it was commissioned.




簡頭村
KAN TAU TSUEN

吳屋村
NG UK TSUEN

丹竹坑老圍
TAN CHUK HANG
LO WAI

大窩
TAI WO

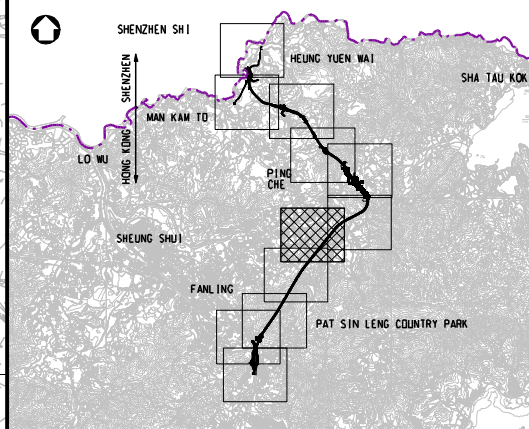

KEY PLAN
SCALE 1:100000

- LEGEND:
- WORKS AREA (TUNNEL)
 - DRILL & BLAST CONSTRUCTION

Rev	Date	Drawn	Description	Ch'k'd	App'd
P3	AUG 10	MING	GENERAL REVISION	DC	HT
P2	MAY 10	MING	GENERAL REVISION	FY	HT
P1	APR 10	MING	FIRST ISSUE	FY	HT

20/F Two Landmark East
100 How Ming Street
Kowloon, Kowloon
Hong Kong
T +852 2828 8787
F +852 2827 1823
www.mottmac.com.hk

Client


CIVIL ENGINEERING
AND DEVELOPMENT
DEPARTMENT

Project
AGREEMENT NO. CE45/2008(CE)
LIANTANG/HEUNG YUEN WAI BOUNDARY
CONTROL POINT AND ASSOCIATED WORKS

Title
PROJECT AREA - DESCRIPTION OF WORKS
(SHEET 7 OF 11)

Designed	DC	Eng.Chk.	EC
Drawn	MING	Coordination	EC
Dwg.Chk.	DC	Approved	HT
Scale at A1	Project	Status	
1:2500	255228	PRE	
Drawing No	CAD file	Rev	
FIGURE 2.1g	\\env\velo\0086\FIG 2-1g.dgn	P3	



© COPYRIGHT RESERVED

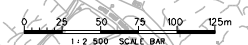

MATCH LINE
FOR CONTINUATION
SEE DWG. FIGURE 2.1h

MATCH LINE
FOR CONTINUATION
SEE DWG. FIGURE 2.1f

© Mott MacDonald Hong Kong Limited
This document should not be relied on or used in circumstances other than those for which it was originally prepared and for which Mott MacDonald Hong Kong Limited was commissioned. Mott MacDonald Limited accepts no responsibility for this document to any other party other than the person by whom it was commissioned.

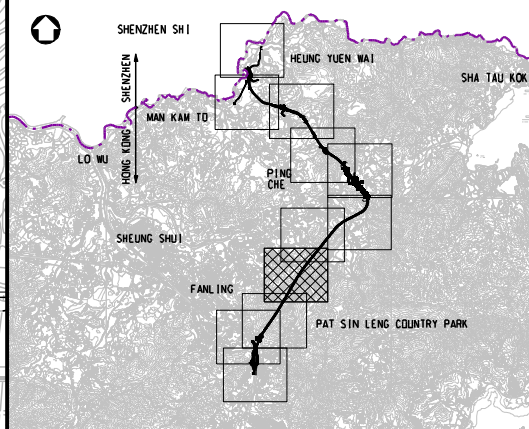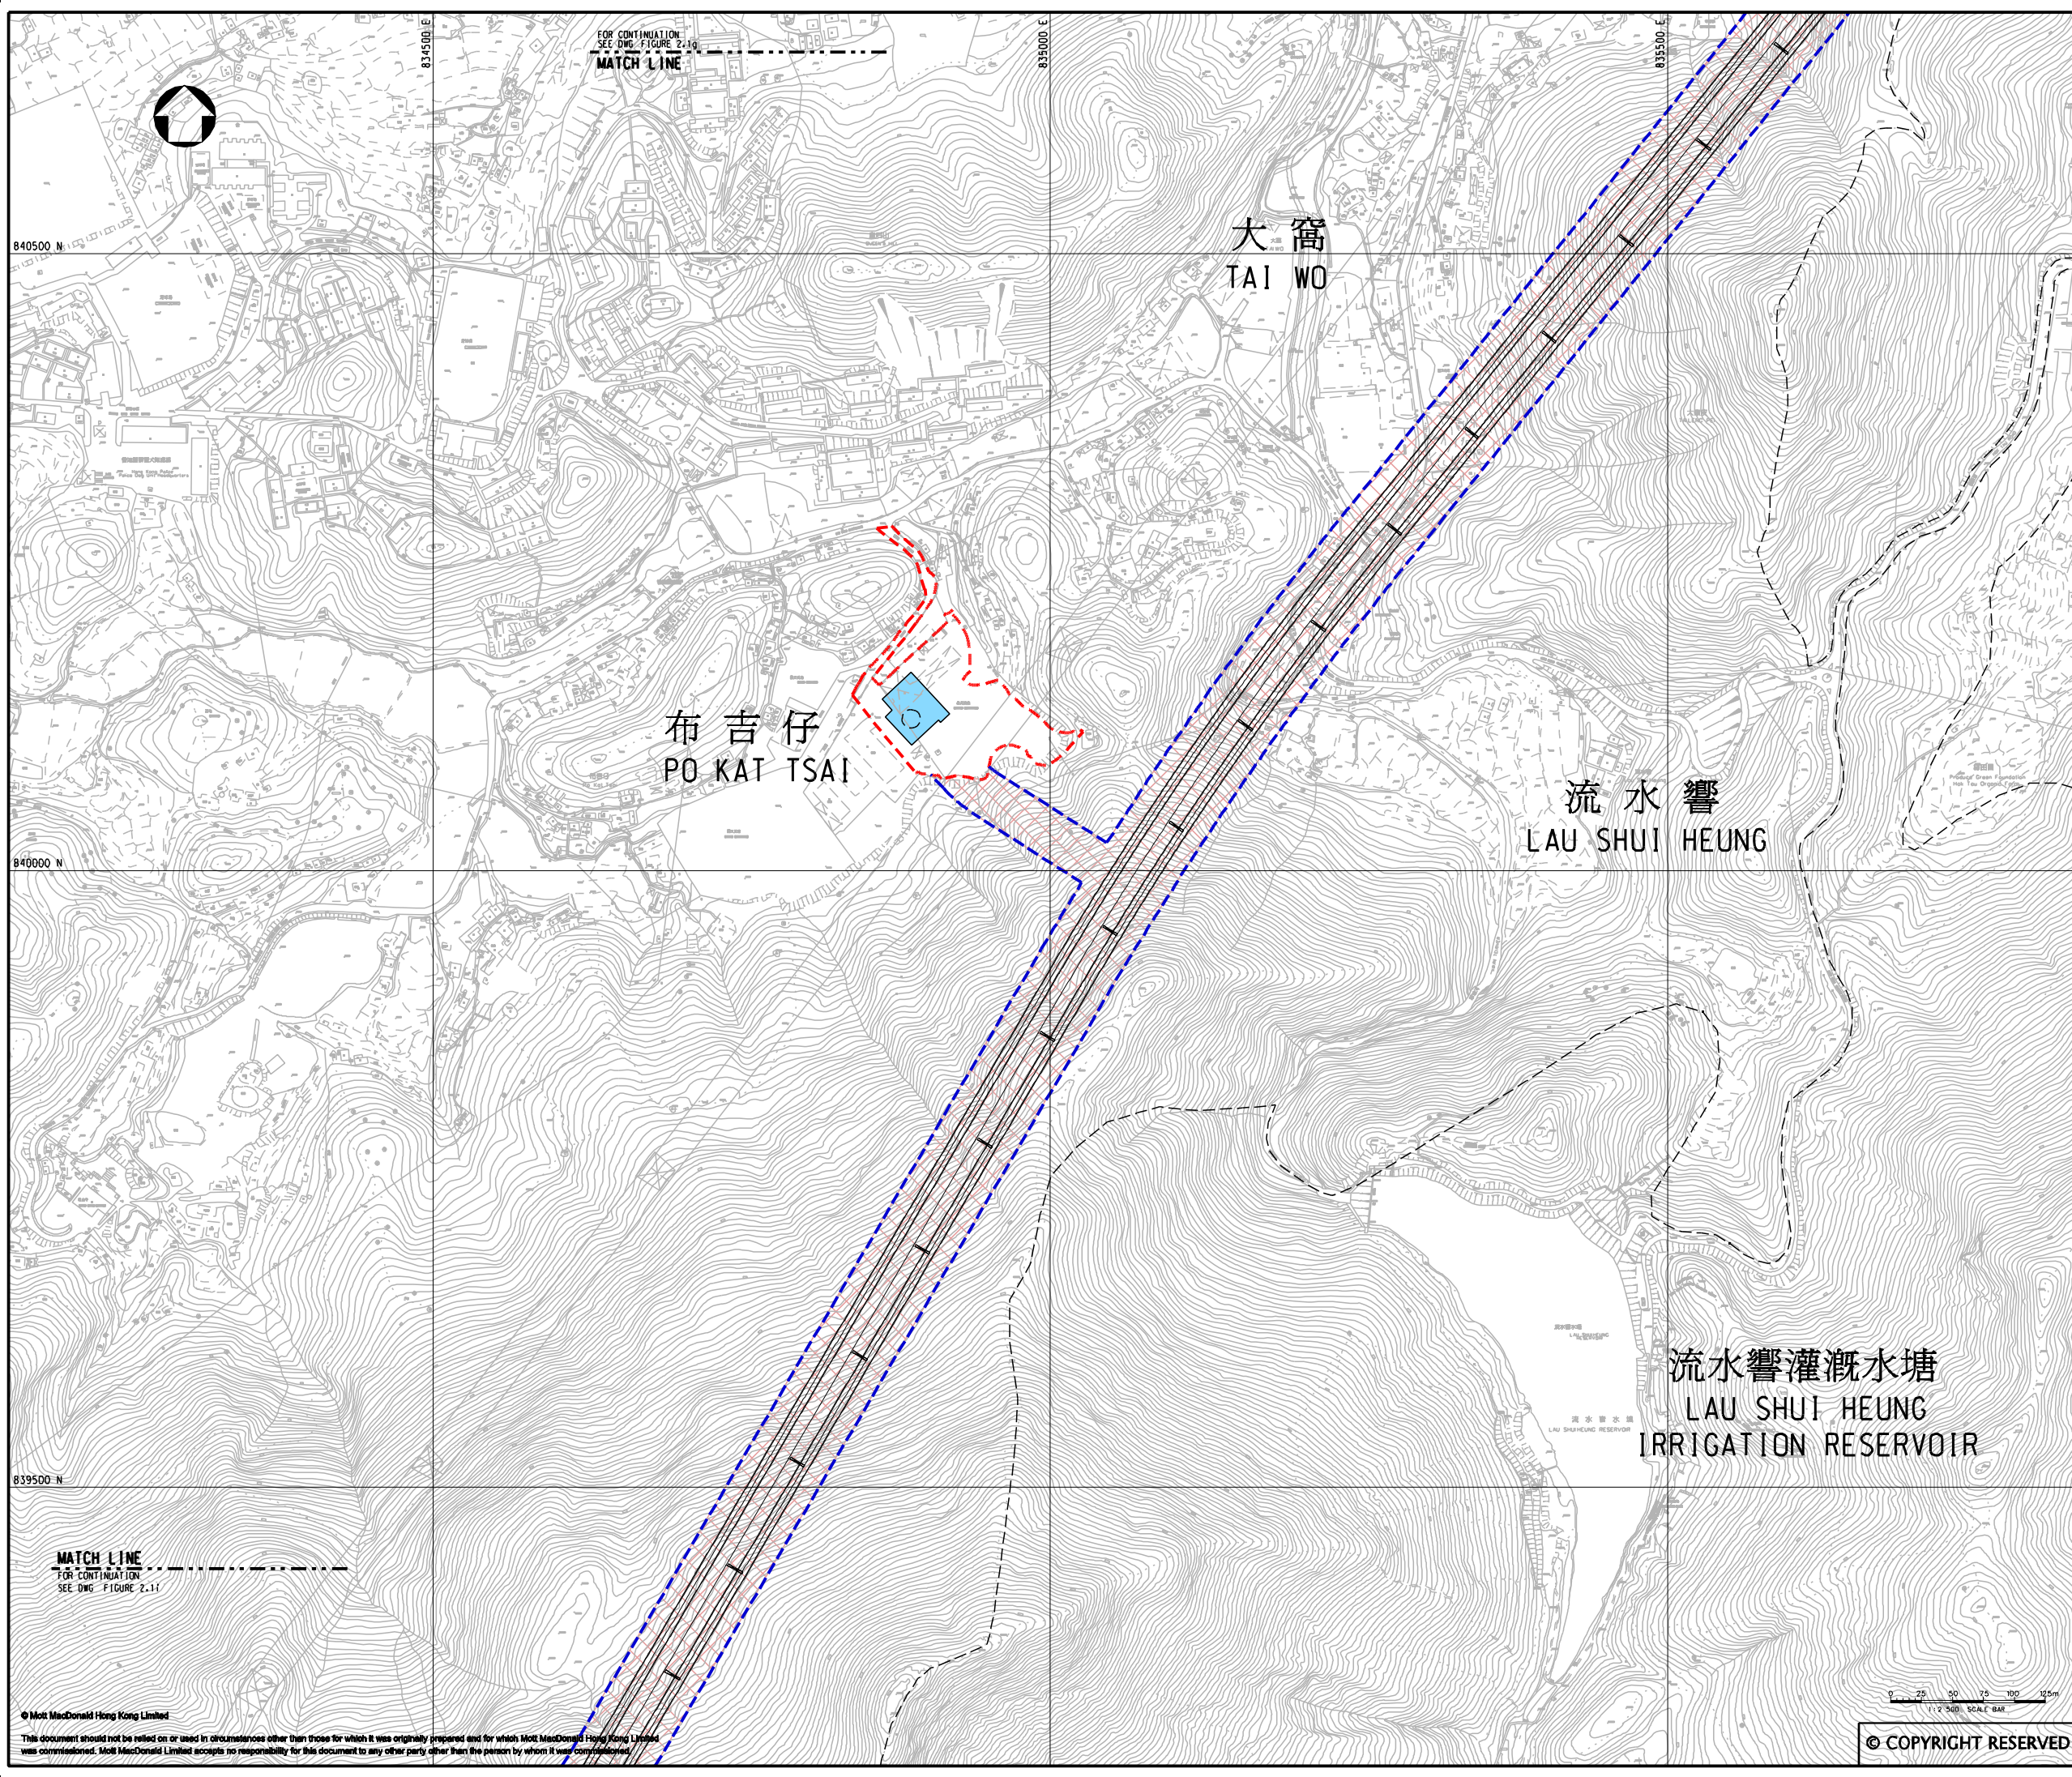

KEY PLAN
SCALE 1:100000

- LEGEND:
- - - WORKS AREA (ABOVE GROUND)
 - - - WORKS AREA (TUNNEL)
 - DRILL & BLAST CONSTRUCTION
 - MID-TUNNEL VENTILATION BUILDING

Rev	Date	Drawn	Description	Ch'k'd	App'd
P3	AUG 10	MING	GENERAL REVISION	DC	HT
P2	MAY 10	MING	GENERAL REVISION	FY	HT
P1	APR 10	MING	FIRST ISSUE	FY	HT

20/F Two Landmark East
100 How Ming Street
Kowloon, Kowloon
Hong Kong
☎ +852 2828 8787
☎ +852 2827 1823
www.mottmac.com.hk

Client

CIVIL ENGINEERING
AND DEVELOPMENT
DEPARTMENT



Project
AGREEMENT NO. CE45/2008(CE)
LIANTANG/HEUNG YUEN WAI BOUNDARY
CONTROL POINT AND ASSOCIATED WORKS

Title
PROJECT AREA - DESCRIPTION OF WORKS
(SHEET 8 OF 11)

Designed	DC	Eng. Chk.	EC
Drawn	MING	Coordination	EC
Dwg. Chk.	DC	Approved	HT
Scale at A1	Project	Status	
1:2500	255228	PRE	
CAD file		Rev	
\\s255228\report\env\env\1008\6\FIG 2-1h.dgn		P3	
Drawing No	FIGURE 2.1h		

© COPYRIGHT RESERVED

© Mott MacDonald Hong Kong Limited
This document should not be relied on or used in circumstances other than those for which it was originally prepared and for which Mott MacDonald Hong Kong Limited was commissioned. Mott MacDonald Limited accepts no responsibility for this document to any other party other than the person by whom it was commissioned.

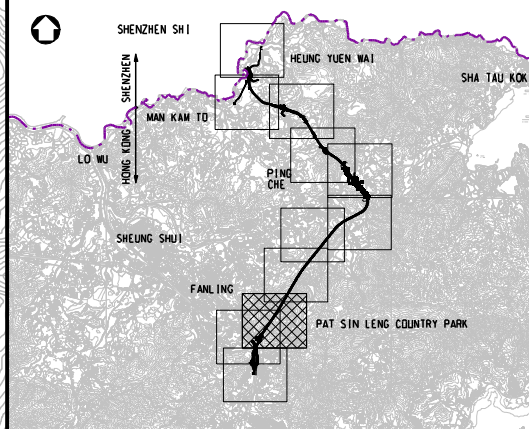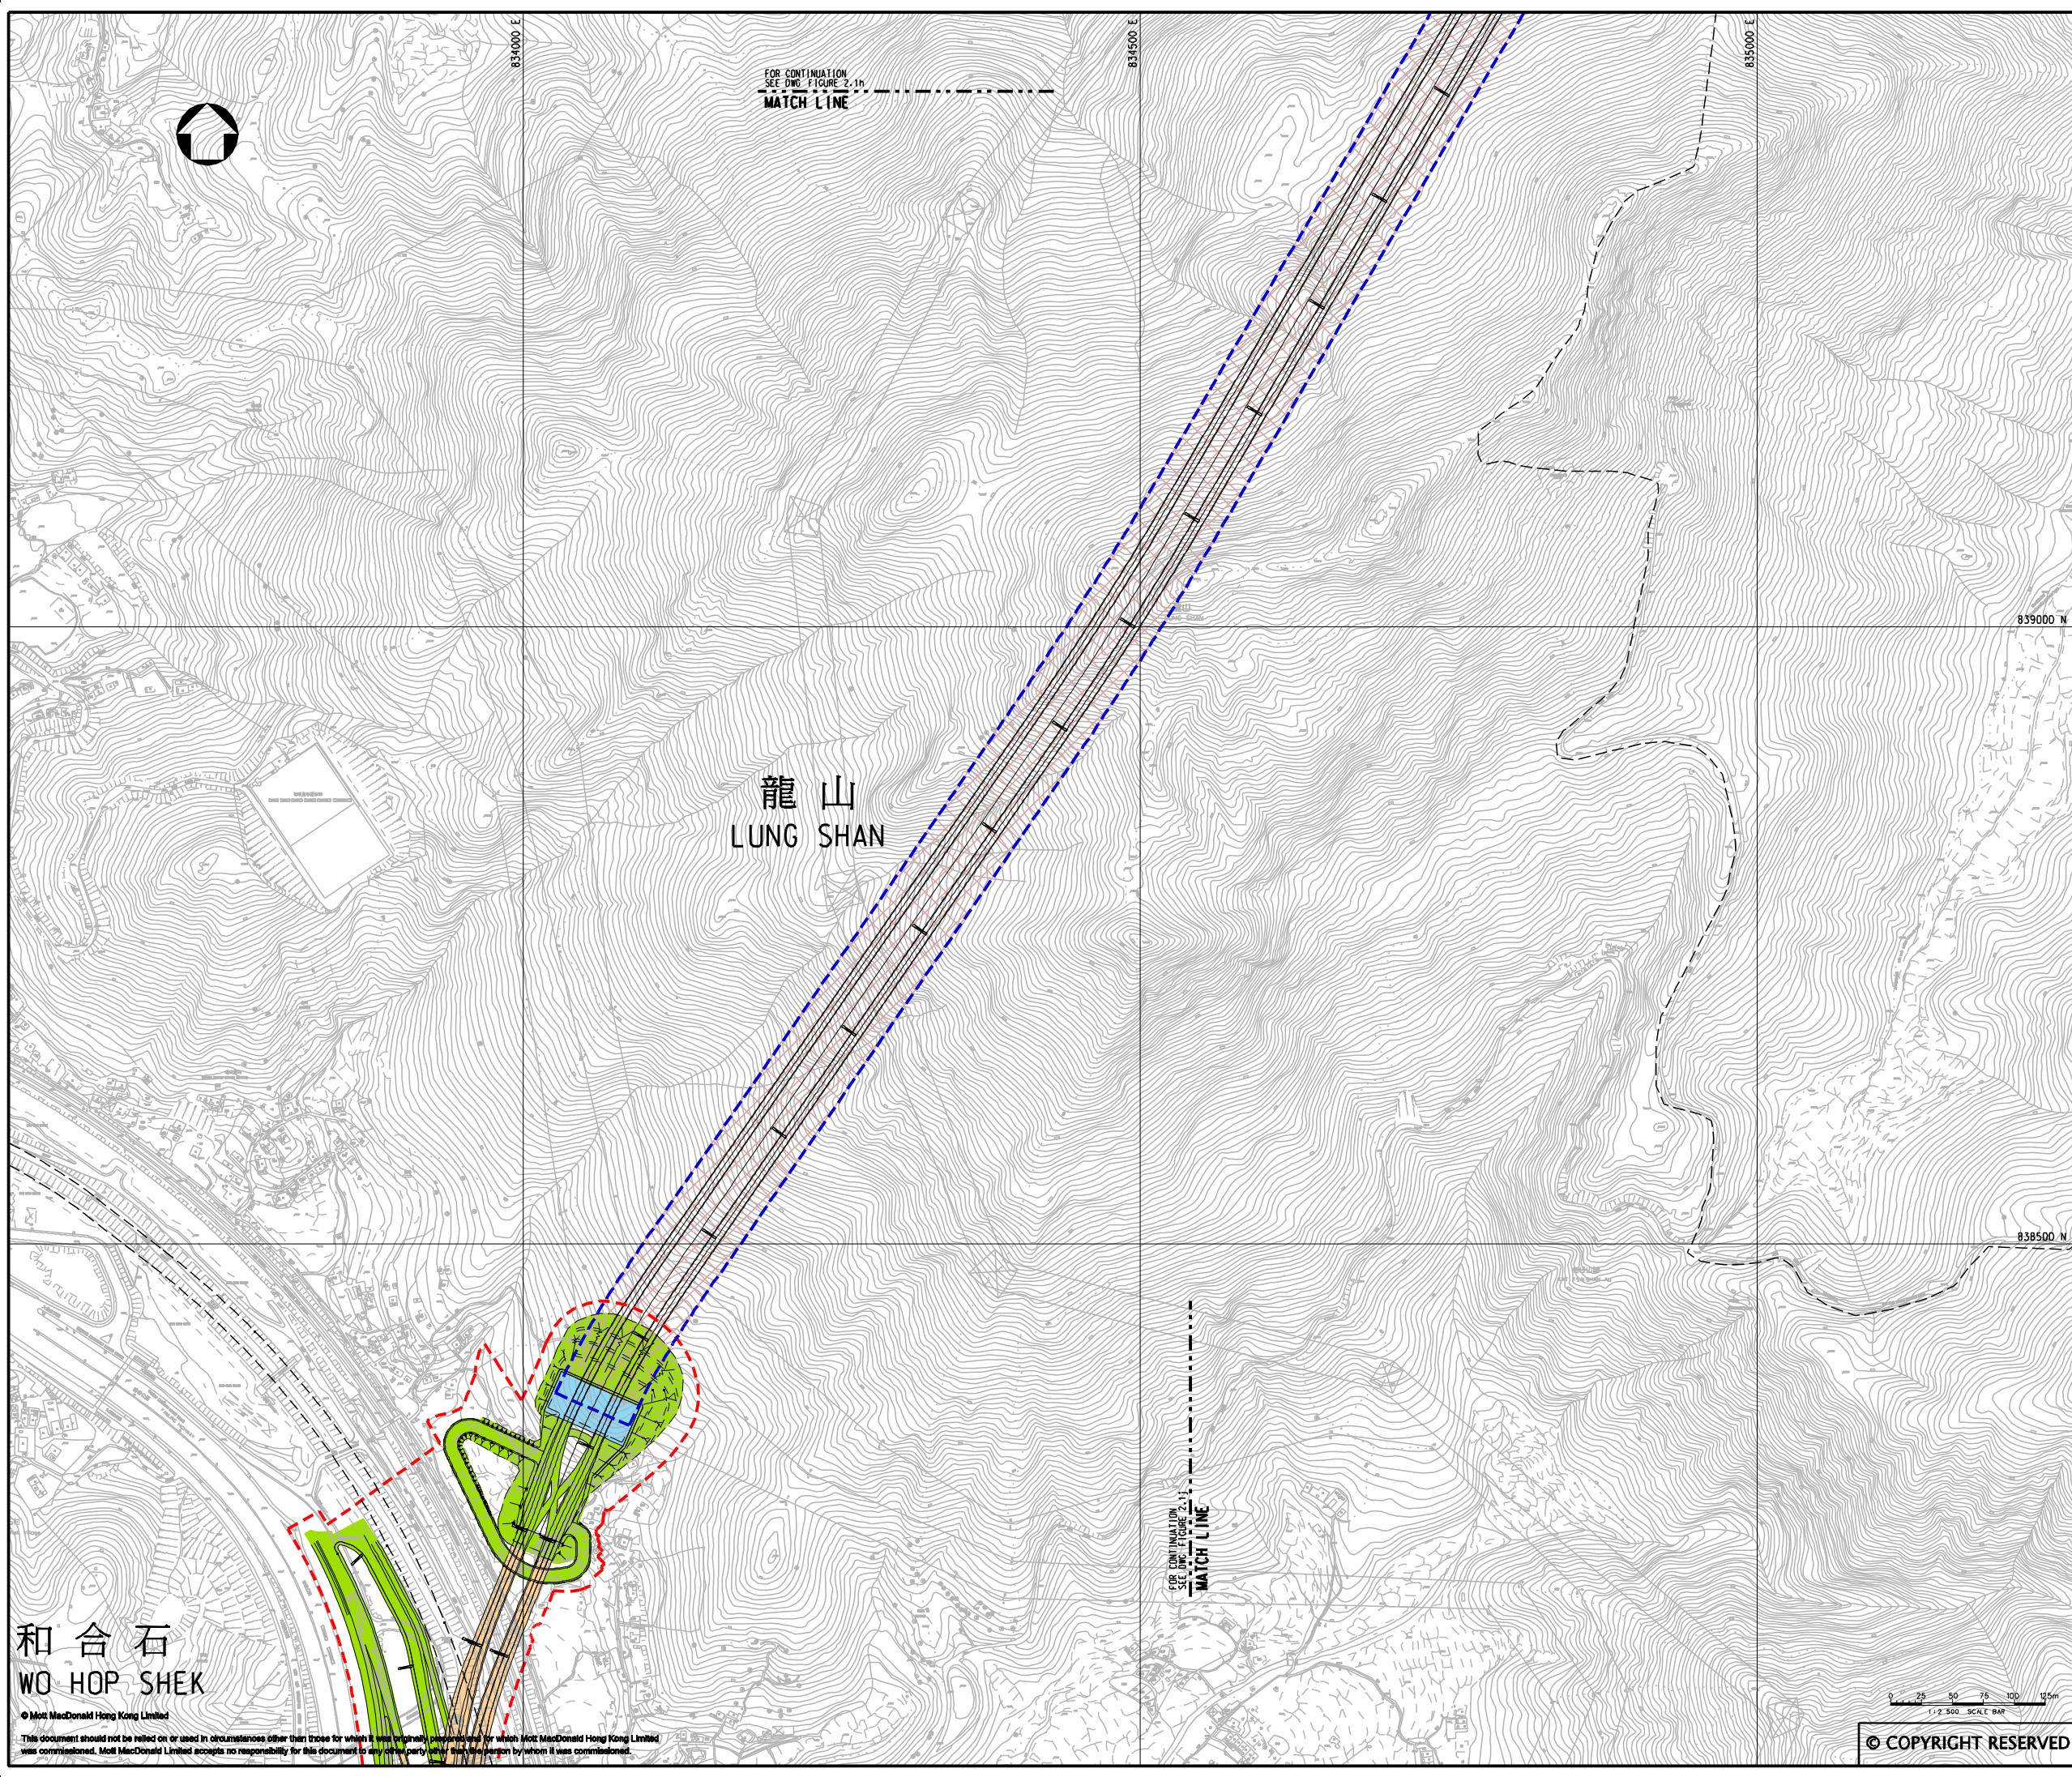

KEY PLAN
SCALE 1:100000

- LEGEND:**
- WORKS AREA (ABOVE GROUND)
 - WORKS AREA (TUNNEL)
 - AT GRADE WORKS (SLOPES & ALIGNMENT)
 - TUNNEL VENTILATION BUILDING
 - DRILL & BLAST CONSTRUCTION

Rev	Date	Drawn	Description	Ch'k'd	App'd
P3	AUG 10	MING	GENERAL REVISION	DC	HT
P2	MAY 10	MING	GENERAL REVISION	FY	HT
P1	APR 10	MING	FIRST ISSUE	FY	HT

Mott MacDonald

20F Two Landmark East
100 How Ming Street
Kowloon
Hong Kong
T +852 2828 8787
F +852 2827 1823
www.mottmac.com.hk

Client

CEDD

CIVIL ENGINEERING AND DEVELOPMENT DEPARTMENT

Project

AGREEMENT NO. CE45/2008(CE)
LIANTANG/HEUNG YUEN WAI BOUNDARY CONTROL POINT AND ASSOCIATED WORKS

Title

PROJECT AREA - DESCRIPTION OF WORKS
(SHEET 9 OF 11)


Designed	DC	Eng.Chk.	EC
Drawn	MING	Coordination	EC
Dwg.Chk.	DC	Approved	HT
Scale at A1	Project	Status	
1:2500	255228	PRE	
CAD file	Report	Rev	
Drawing No	FIGURE 2.1i	P3	

和合石
WO HOP SHEK

© Mott MacDonald Hong Kong Limited

This document should not be relied on or used in circumstances other than those for which it was originally prepared and for which Mott MacDonald Hong Kong Limited was commissioned. Mott MacDonald Limited accepts no responsibility for this document to any other party who may be misled by whom it was commissioned.

© COPYRIGHT RESERVED

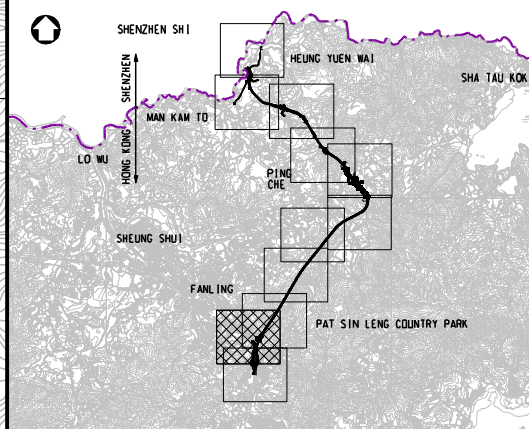

KEY PLAN
SCALE 1:100000

LEGEND:

- - - WORKS AREA (ABOVE GROUND)
- - - WORKS AREA (TUNNEL)
- AT GRADE WORKS (SLOPES & ALIGNMENT)
- VIADUCT
- TUNNEL VENTILATION BUILDING
- DRILL & BLAST CONSTRUCTION

Rev	Date	Drawn	Description	Ch'k'd	App'd
P3	AUG 10	MING	GENERAL REVISION	DC	HT
P2	MAY 10	MING	GENERAL REVISION	FY	HT
P1	APR 10	MING	FIRST ISSUE	FY	HT

Mott MacDonald

20/F Two Landmark East
100 How Ming Street
Kowloon
Hong Kong
T +852 2828 8787
F +852 2827 1823
www.mottmac.com.hk

CEDD

CIVIL ENGINEERING AND DEVELOPMENT DEPARTMENT

Client

Project

AGREEMENT NO. CE45/2008(CE)
LIANTANG/HEUNG YUEN WAI BOUNDARY CONTROL POINT AND ASSOCIATED WORKS

Title


PROJECT AREA - DESCRIPTION OF WORKS
(SHEET 10 OF 11)

Designed	DC	Eng.Chk.	EC
Drawn	MING	Coordination	EC
Dwg.Chk.	DC	Approved	HT
Scale at A1	1:2500	Project	255228
		CAD file	h:\255228\report\env\env\1008\6\FIG 2-j.dgn
Drawing No	FIGURE 2.1j	Status	PRE
		Rev	P3

© COPYRIGHT RESERVED

MATCH LINE FOR CONTINUATION SEE DWG. FIGURE 2.1K

© Mott MacDonald Hong Kong Limited
This document should not be relied on or used in circumstances other than those for which it was originally prepared and for which Mott MacDonald Hong Kong Limited was commissioned. Mott MacDonald Limited accepts no responsibility for this document to any other party other than the person by whom it was commissioned.

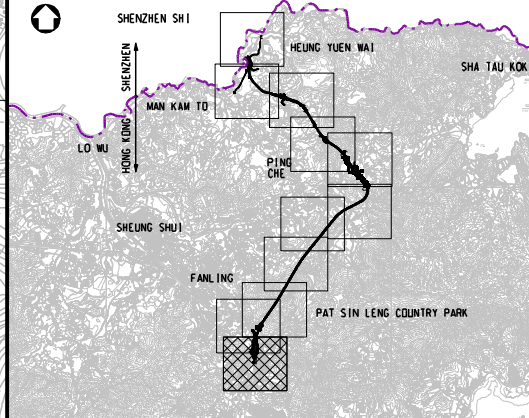

LEGEND:

- - - WORKS AREA (ABOVE GROUND)
- AT GRADE WORKS (ALIGNMENT)
- VIADUCT

P3	AUG 10	MING	GENERAL REVISION	DC	HT
P2	MAY 10	MING	GENERAL REVISION	FY	HT
P1	APR 10	MING	FIRST ISSUE	FY	HT
Rev	Date	Drawn	Description	Ch'k'd	App'd

20/F Two Landmark East
100 How Ming Street
Kowloon
Hong Kong
T +852 2828 5757
F +852 2827 1823
www.mottmac.com.hk

Client

CIVIL ENGINEERING
AND DEVELOPMENT
DEPARTMENT

Project
AGREEMENT NO. CE45/2008(CE)
LIANTANG/HEUNG YUEN WAI BOUNDARY
CONTROL POINT AND ASSOCIATED WORKS

Title
PROJECT AREA - DESCRIPTION OF WORKS
(SHEET 11 OF 11)

Designed	DC	Eng.Chk.	EC
Drawn	MING	Coordination	EC
Dwg.Chk.	DC	Approved	HT
Scale at A1	Project	Status	
1:2500	255228	PRE	
Drawing No	CAD file	Rev	
FIGURE 2.1k	\\report\env\velo\1008\6\FIG 2-1k.dgn	P3	

0 25 50 75 100 125m
1:2500 SCALE BAR

© COPYRIGHT RESERVED

© Mott MacDonald Hong Kong Limited
This document should not be relied on or used in circumstances other than those for which it was originally prepared and for which Mott MacDonald Hong Kong Limited was commissioned. Mott MacDonald Limited accepts no responsibility for this document to any other party other than the person by whom it was commissioned.