

KEY PLAN
SCALE 1:10 000

- LEGEND:**
- EXISTING BOUNDARY OF HKSAR
 - CENTRELINE OF THE PROPOSED REALIGNED SHENZHEN RIVER
 - PROPOSED BOUNDARY OF HONG KONG BCP
 - PROPOSED BOUNDARY OF SHENZHEN BCP
 - DSD'S PROPOSED REGULATION OF SHENZHEN RIVER IV
 - EXISTING SHENZHEN RIVER
 - POTENTIAL LOCATION OF PIERS

P1	MAY 10	MING	FIRST ISSUE	FY	HT
Rev	Date	Drawn	Description	Ch'k'd	App'd

20/F Two Landmark East
100 How Ming Street
Kowloon, Kowloon
Hong Kong
T +852 2828 5757
F +852 2827 1823
W www.mottmac.com.hk


Client

**CIVIL ENGINEERING
AND DEVELOPMENT
DEPARTMENT**

Project
AGREEMENT NO. CE45/2008 (CE)
LIANTANG/HEUNG YUEN WAI BOUNDARY
CROSSING POINT AND ASSOCIATED WORKS

Title
POTENTIAL LOCATION OF PIERS

Designed	DC	Eng.Chk.	EC	
Drawn	MING	Coordination	EC	
Dwg.Chk.	DC	Approved	HT	
Scale at A1	1:1000	Project	255228	Status
		CAD file	4\255228\REPORT\EN\EN\51A\0053\FIG_7-1.dgn	PRE
Drawing No				Rev
				P1

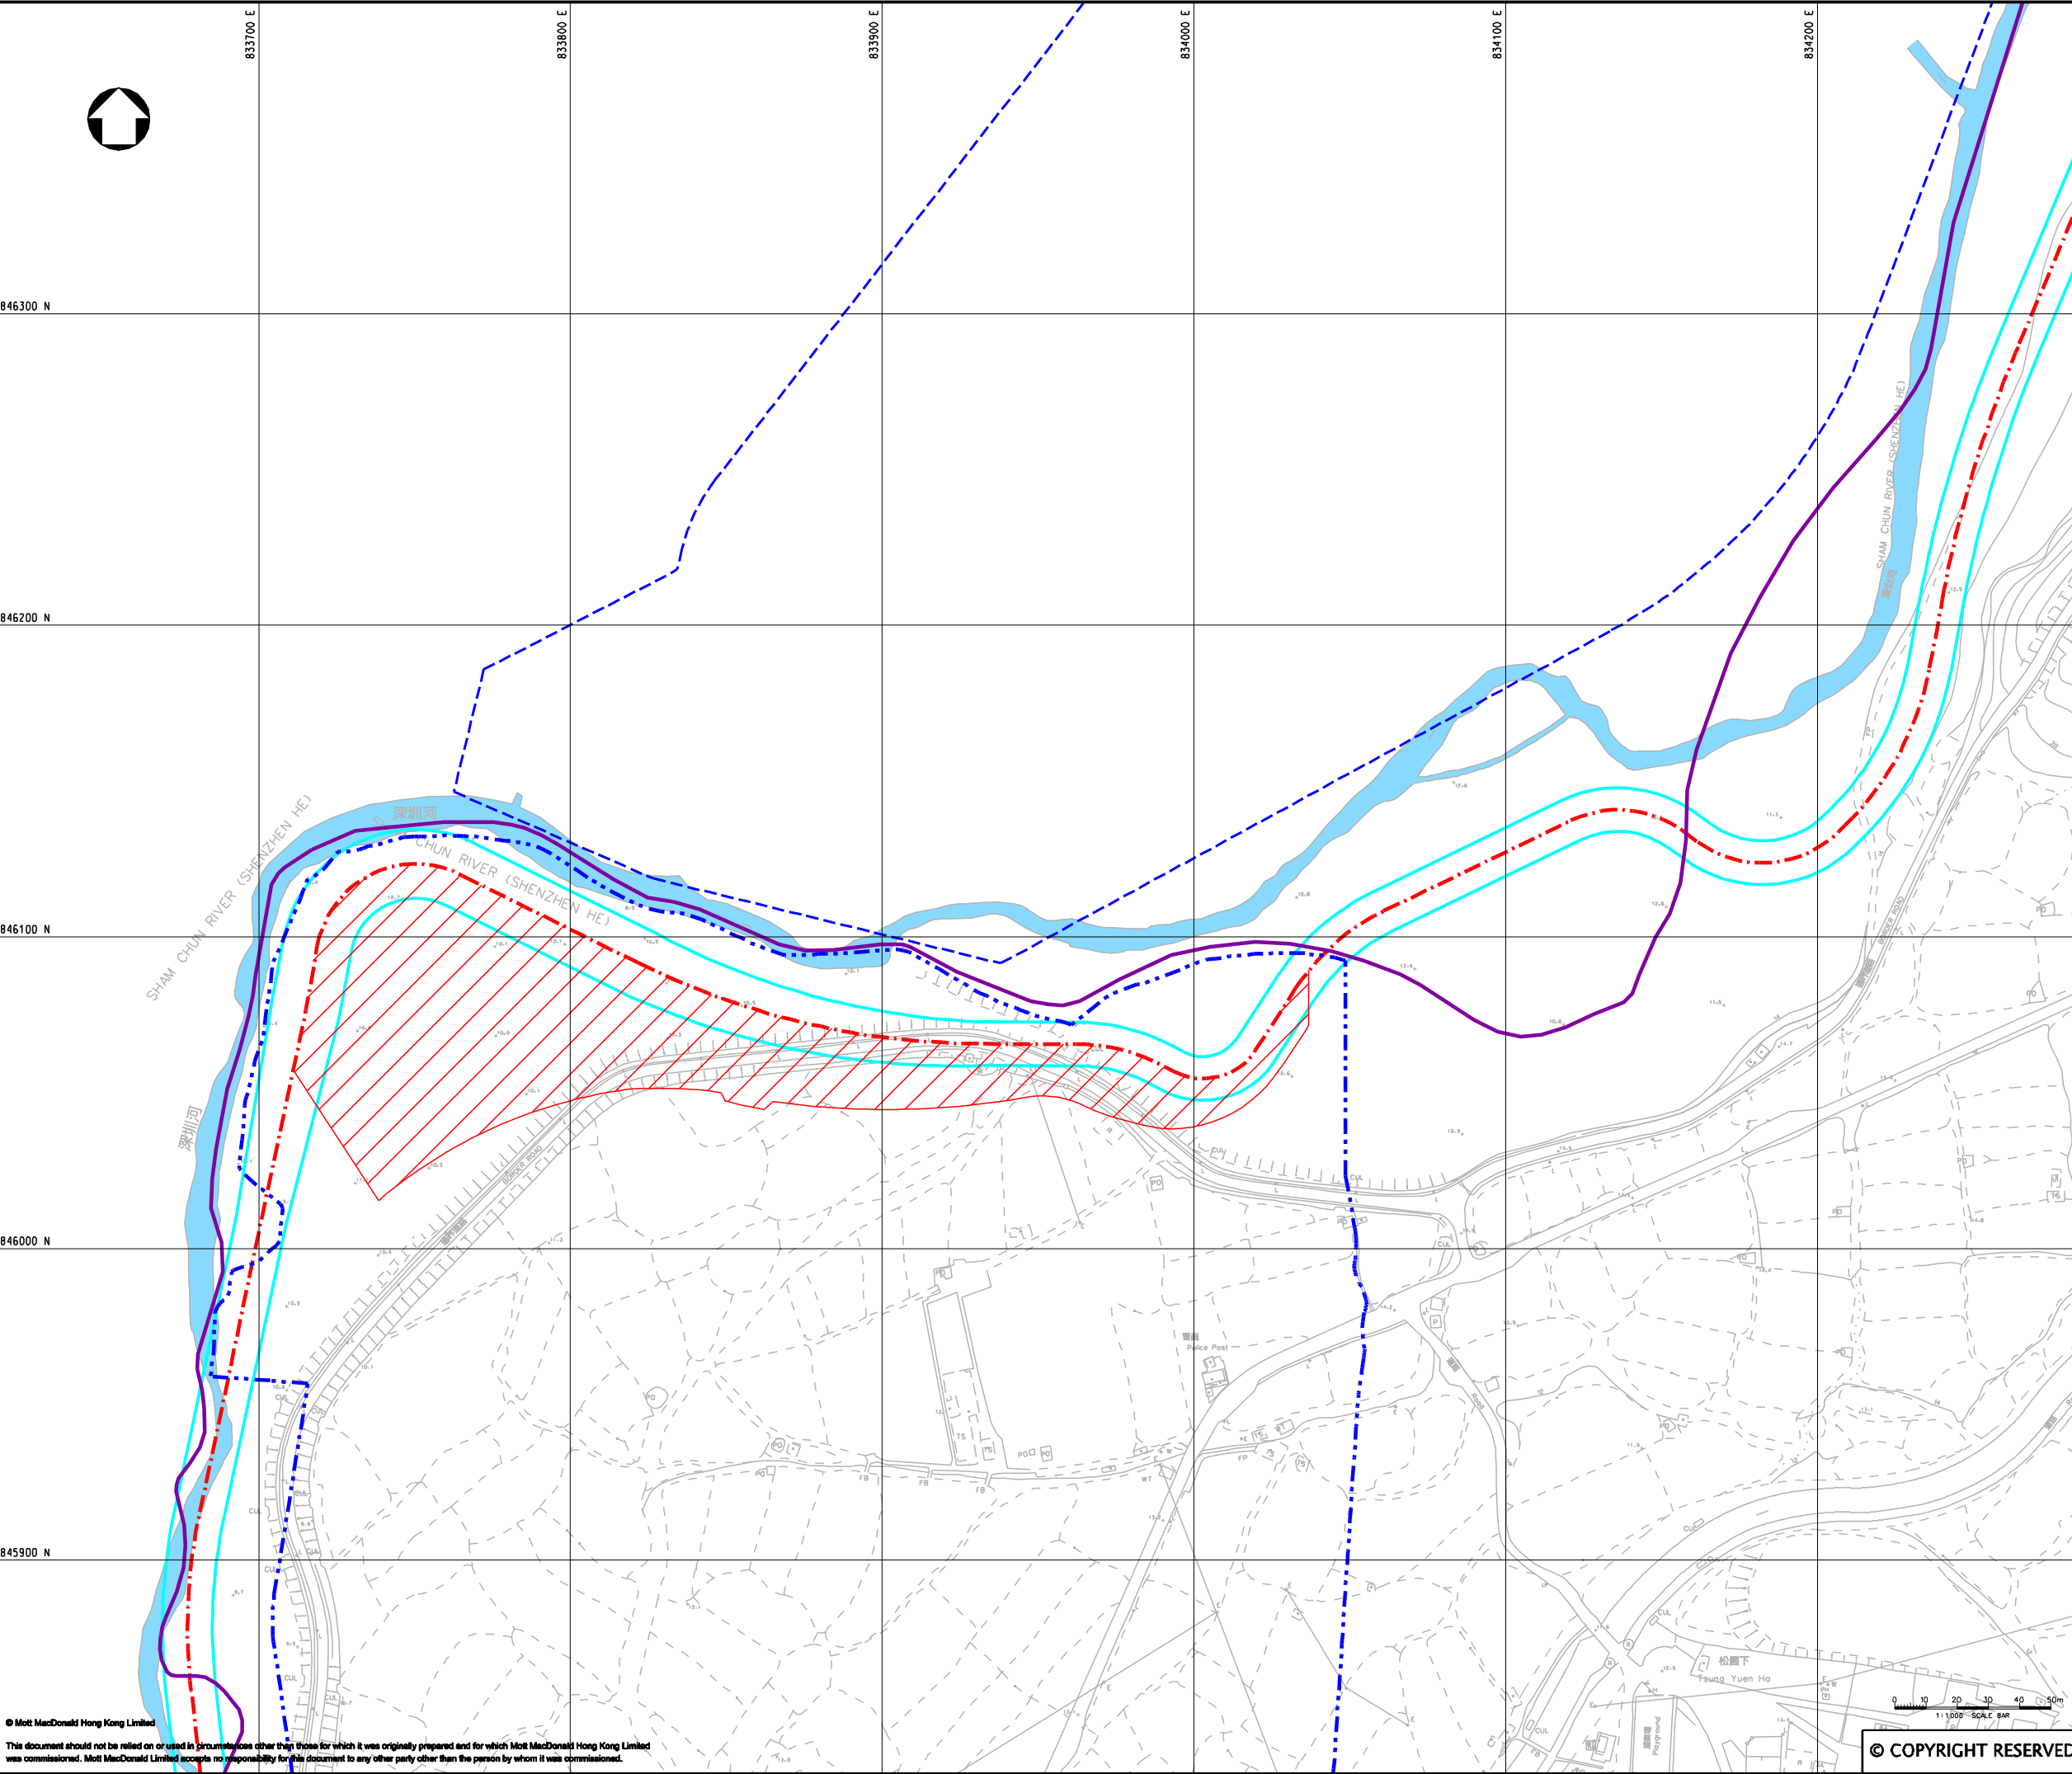

© Mott MacDonald Hong Kong Limited
This document should not be relied on or used in circumstances other than those for which it was originally prepared and for which Mott MacDonald Hong Kong Limited was commissioned. Mott MacDonald Limited accepts no responsibility for this document to any other party other than the person by whom it was commissioned.

© COPYRIGHT RESERVED

FIGURE 7.1