


KEY PLAN  
SCALE 1 : 70000



DATE: 2011-2-9 WUX3

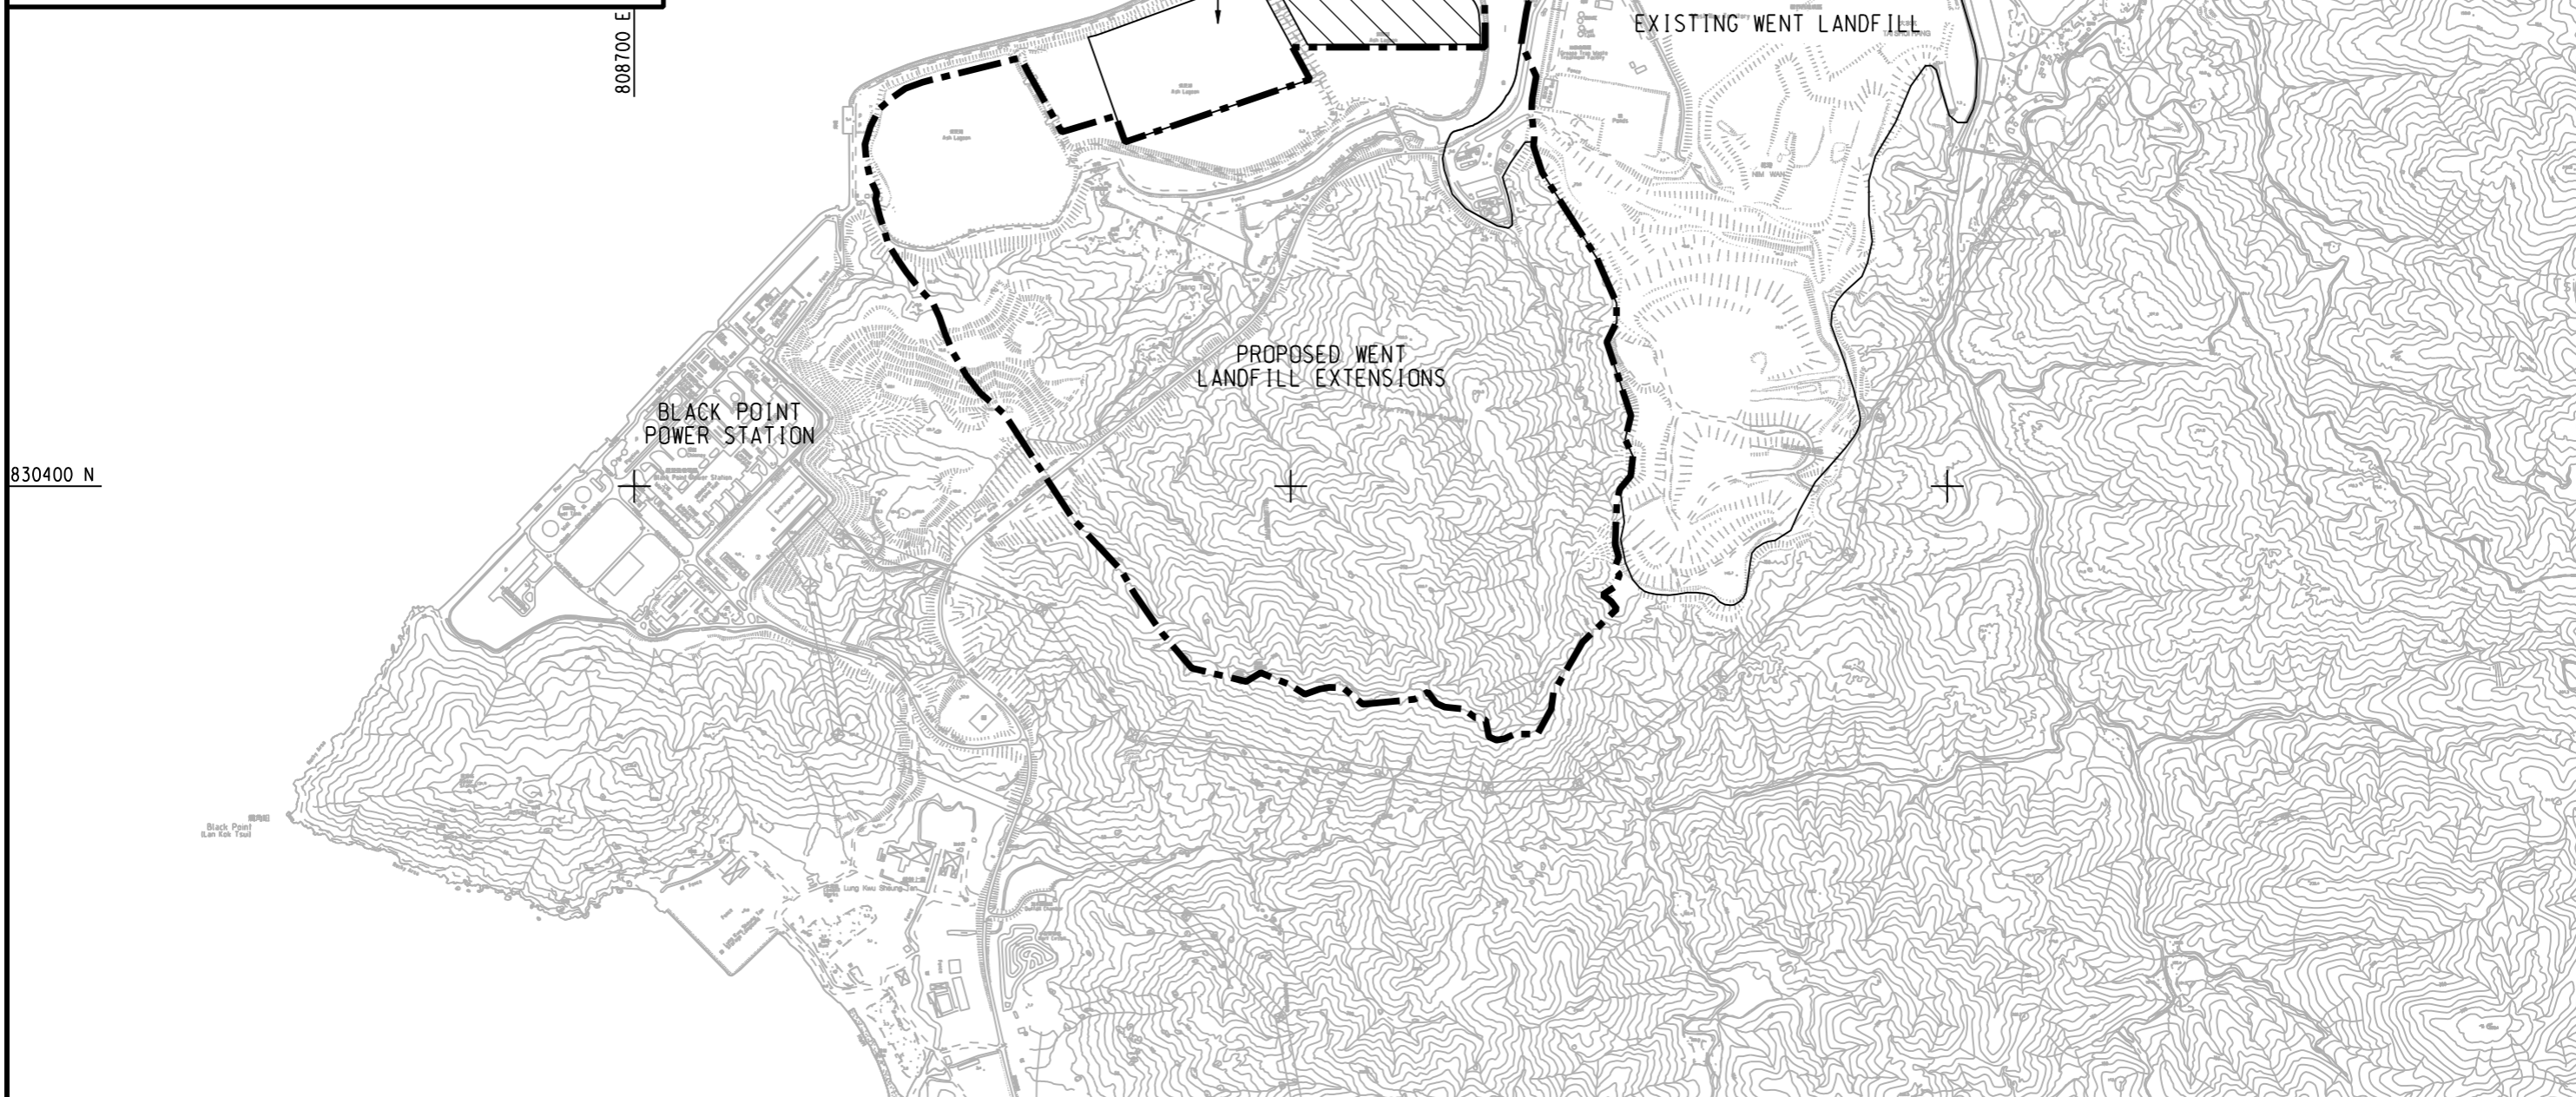

AGREEMENT NO. CE 29/2008 (EP)  
ENGINEERING INVESTIGATION AND ENVIRONMENTAL STUDIES FOR INTEGRATED WASTE MANAGEMENT FACILITIES PHASE 1 - FEASIBILITY STUDY

LOCATION OF THE IWMF AT THE TSANG TSUI ASH LAGOONS SITE

SCALE	A3 1 : 15000	DATE	JAN. 2011
CHECK	-	DRAWN	LJP
JOB No.	60051148	DRAWING No.	FIGURE 1.1
		REV	-