


ARTIFICIAL ISLAND
NEAR SHEK KWU CHAU

KEY PLAN
SCALE 1 : 70000

806900 N

815200 E

805400 N

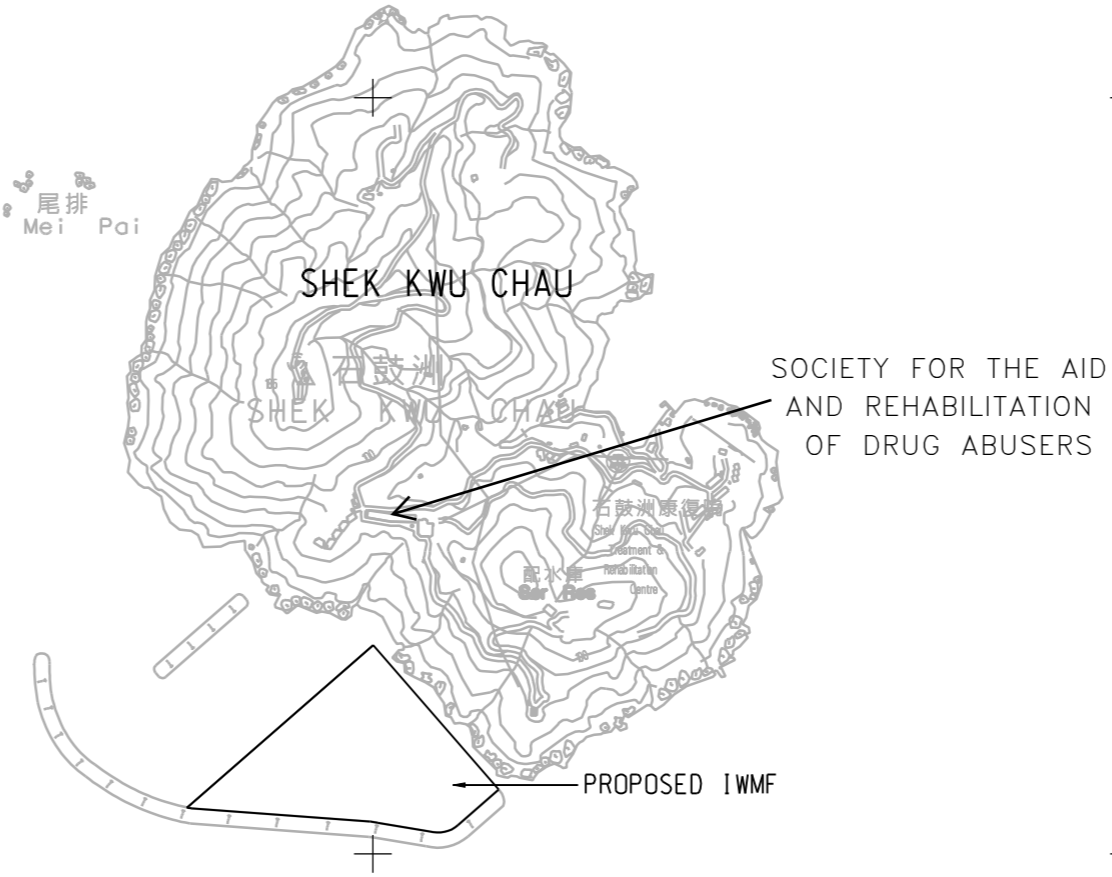

SOCIETY FOR THE AID
AND REHABILITATION
OF DRUG ABUSERS

PROPOSED IWMF

SHEK KWU CHAU

石鼓洲
SHEK KWU CHAU

石鼓洲康復中心
Shek Kwu Chau
Treatment &
Rehabilitation
Centre

尾排
Mei Pai

816700 E

818200 E

DATE: 2011-1-12 LUPJ



AGREEMENT NO. CE 29/2008 (EP)
ENGINEERING INVESTIGATION AND ENVIRONMENTAL STUDIES FOR INTEGRATED WASTE MANAGEMENT FACILITIES PHASE 1 - FEASIBILITY STUDY

LOCATION OF THE IWMF AT THE ARTIFICIAL ISLAND NEAR SHEK KWU CHAU

SCALE	A3 1 : 15000	DATE	JAN. 2011
CHECK	-	DRAWN	GHX
JOB No.	60051148	DRAWING No.	FIGURE 1.2
		REV	-