


LEGEND:

- SITE BOUNDARY
- CORRIDOR FOR VISITOR
- ⊙ VEGETATION
- ▭ PROPOSED BREAKWATER
- ① GUARD & WEIGHTBRIDGE
- ② MT PROCESS BUILDING
- ③ PASSAGE/ ELEVATED BRIDGES FOR VISITOR
- ④ RESERVED OPEN SPACE FOR FUTURE ACTIVITIES
- ⑤ ADMINISTRATIVE BUILDING/ ENVIRONMENTAL EDUCATION CENTRE
- ⑥ DEODOURISATION SYSTEM OF MT PLANT
- ⑦ RECEPTION HALL
- ⑧ REFUSE BUNKER
- ⑨ INCINERATOR & BOILER
- ⑩ FLUE GAS TREATMENT UNIT
- ⑪ AIR COOLED CONDENSER
- ⑫ STEAM TURBINE ROOM AND SUBSTATION
- ⑬ STACK
- ⑭ WASTEWATER TREATMENT SYSTEM, DEMINERALIZATION SYSTEM AND REUSE WATER RESERVOIR
- ⑮ TRUCK WAITING ROOM
- ⑯ AIR COMPRESSOR STATION
- ⑰ BERTH AREA
- ⑱ DESALINATION STATION
- ⑲ SHREDDER FOR BULKY WASTE
- ⑳ OIL PUMP ROOM
- ㉑ SUBSTATION TO UTILITY COMPANY
- ㉒ PARKING AREA
- ㉓ FLY ASH SILOS AND TREATMENT FACILITIES
- ㉔ VISITOR RECEPTION BUILDING

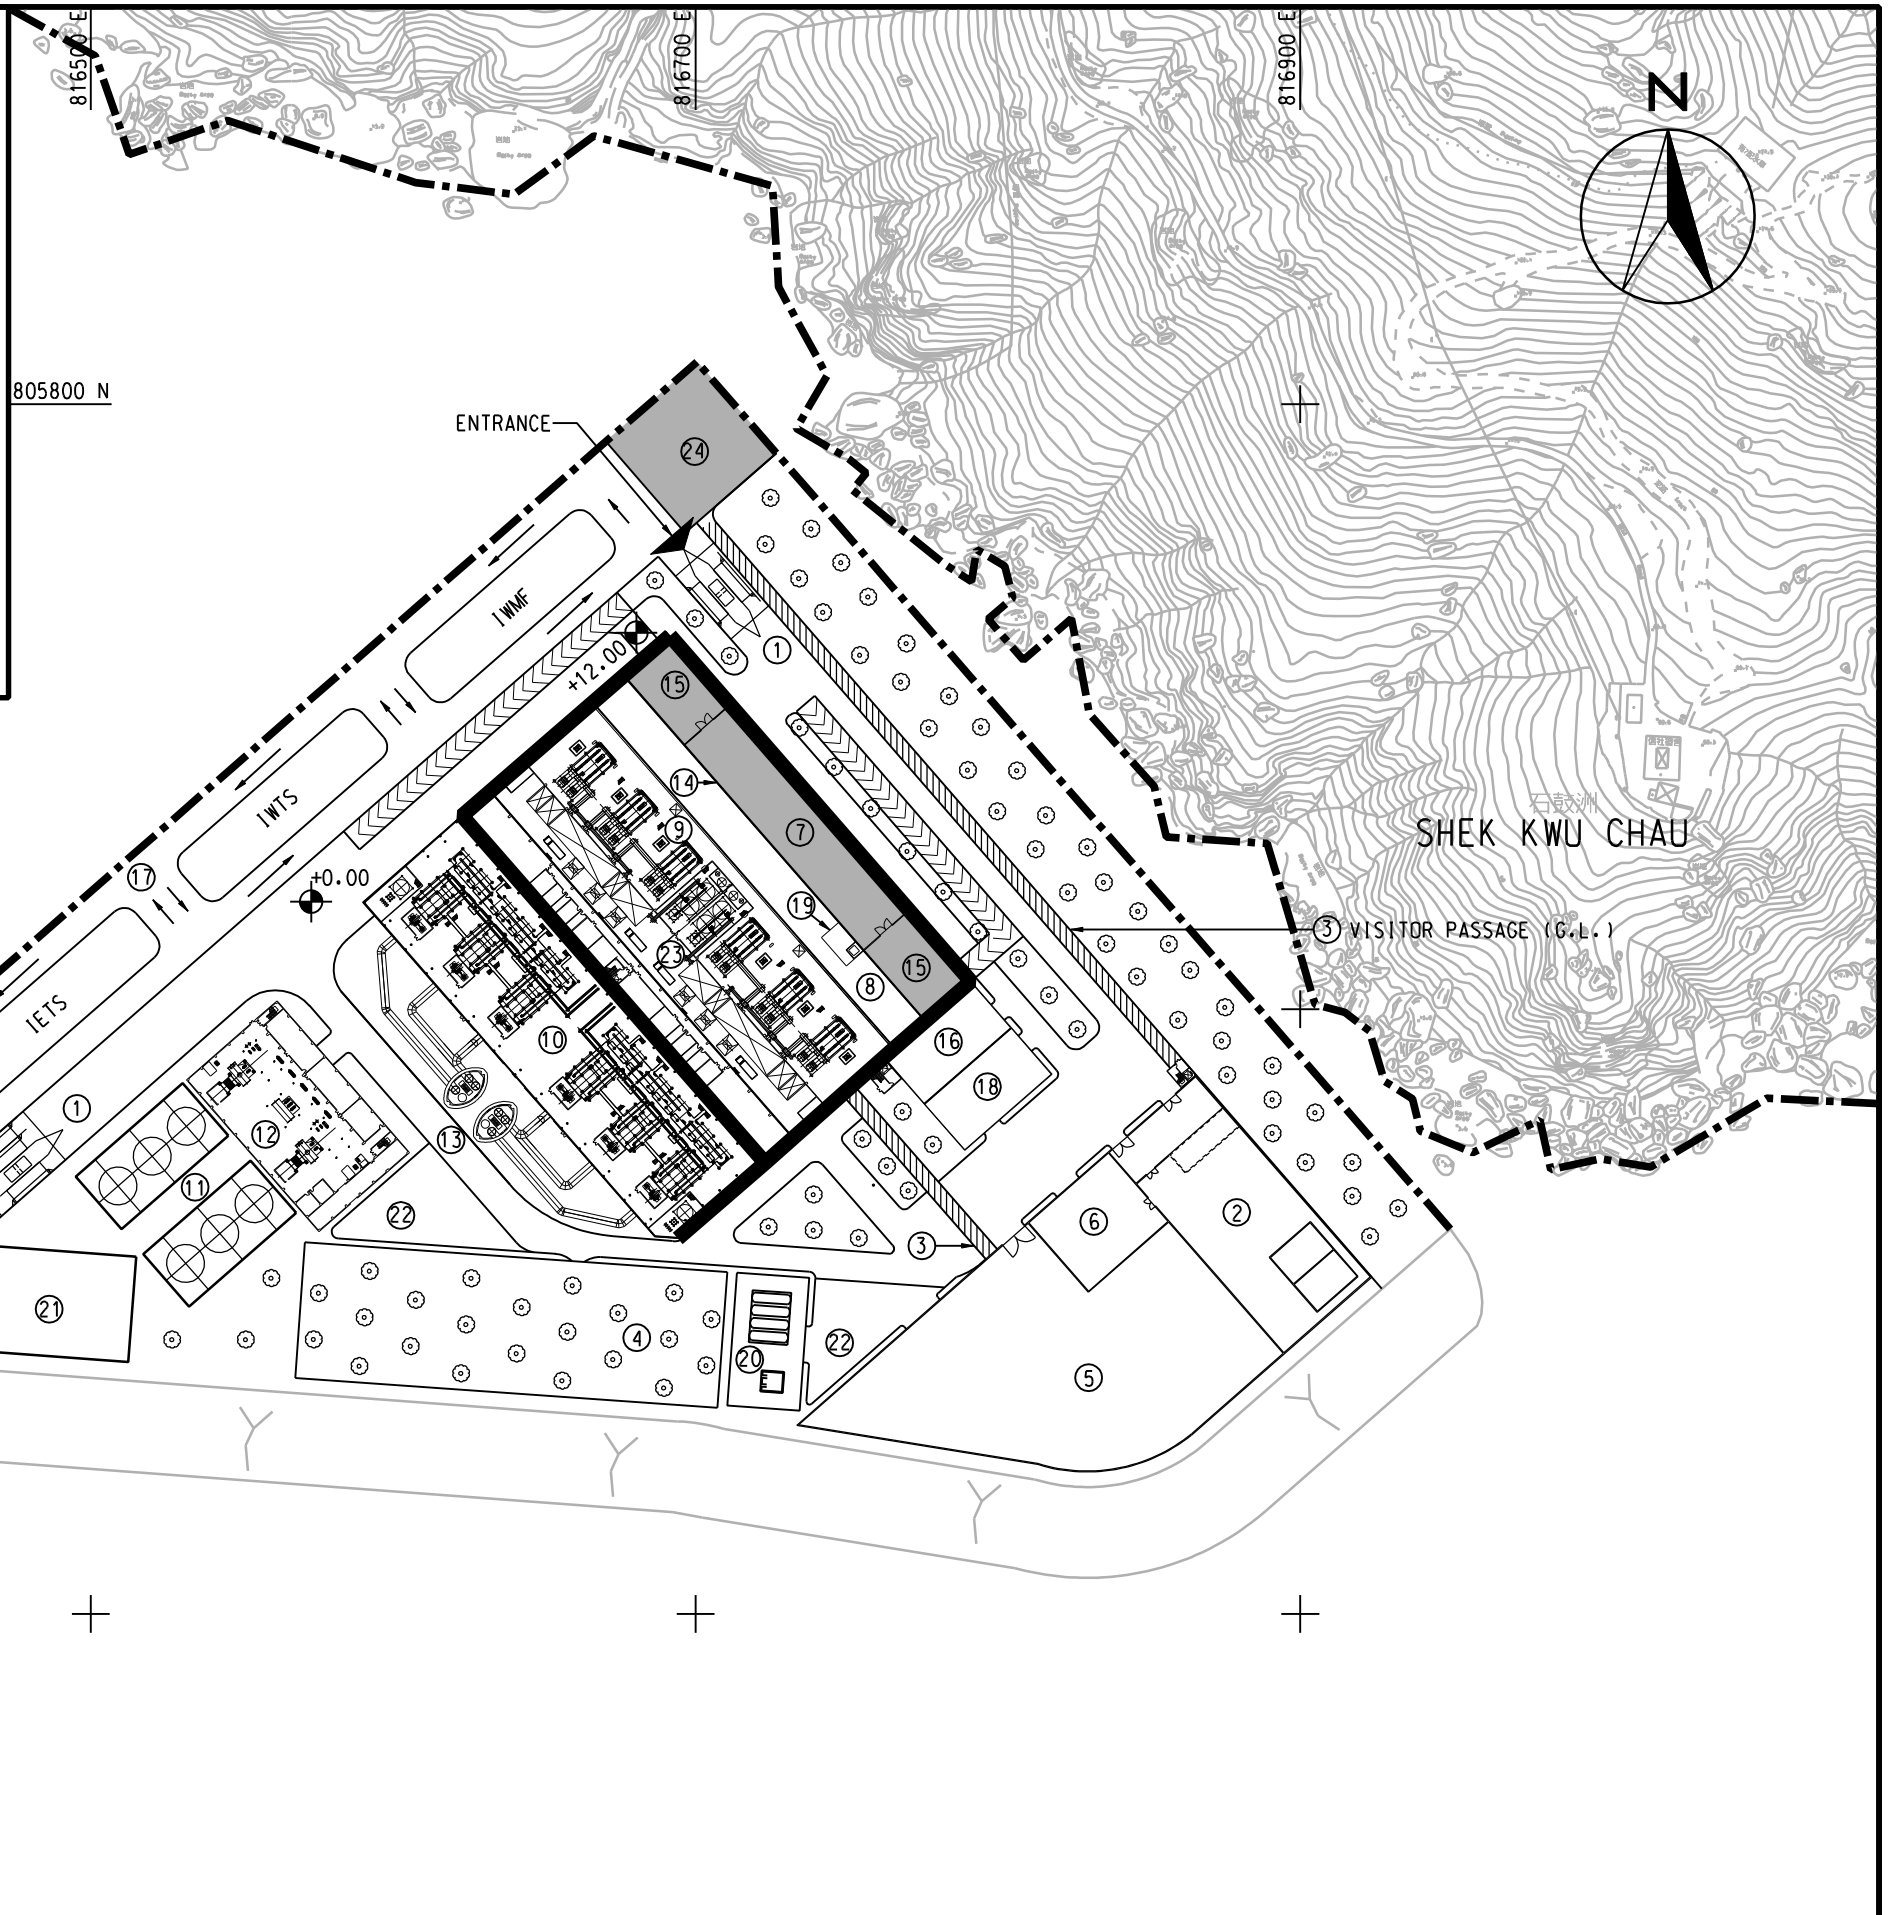

DATE: 2011-1-25 wux3



AGREEMENT NO. CE 29/2008 (EP)
 ENGINEERING INVESTIGATION AND ENVIRONMENTAL STUDIES FOR INTEGRATED WASTE MANAGEMENT FACILITIES PHASE 1 - FEASIBILITY STUDY
GENERAL LAYOUT OF THE IWMF AT THE ARTIFICIAL ISLAND NEAR SHEK KWU CHAU

SCALE	A3 1 : 2500	DATE	JAN. 2011
CHECK	-	DRAWN	LJP
JOB No.	60051148	DRAWING No.	FIGURE 1.4
		REV	-