

LOCATIONS OF STREAM WATER QUALITY MONITORING STATIONS

STATION	DESCRIPTION	EASTING	NORTHING
C1	CONTROL STATION	809963	830960
S1	IMPACT MONITORING STATIONS	810042	831065
S2		810301	831190


809200 E

810200 E

811200 E

831900 N

830900 N

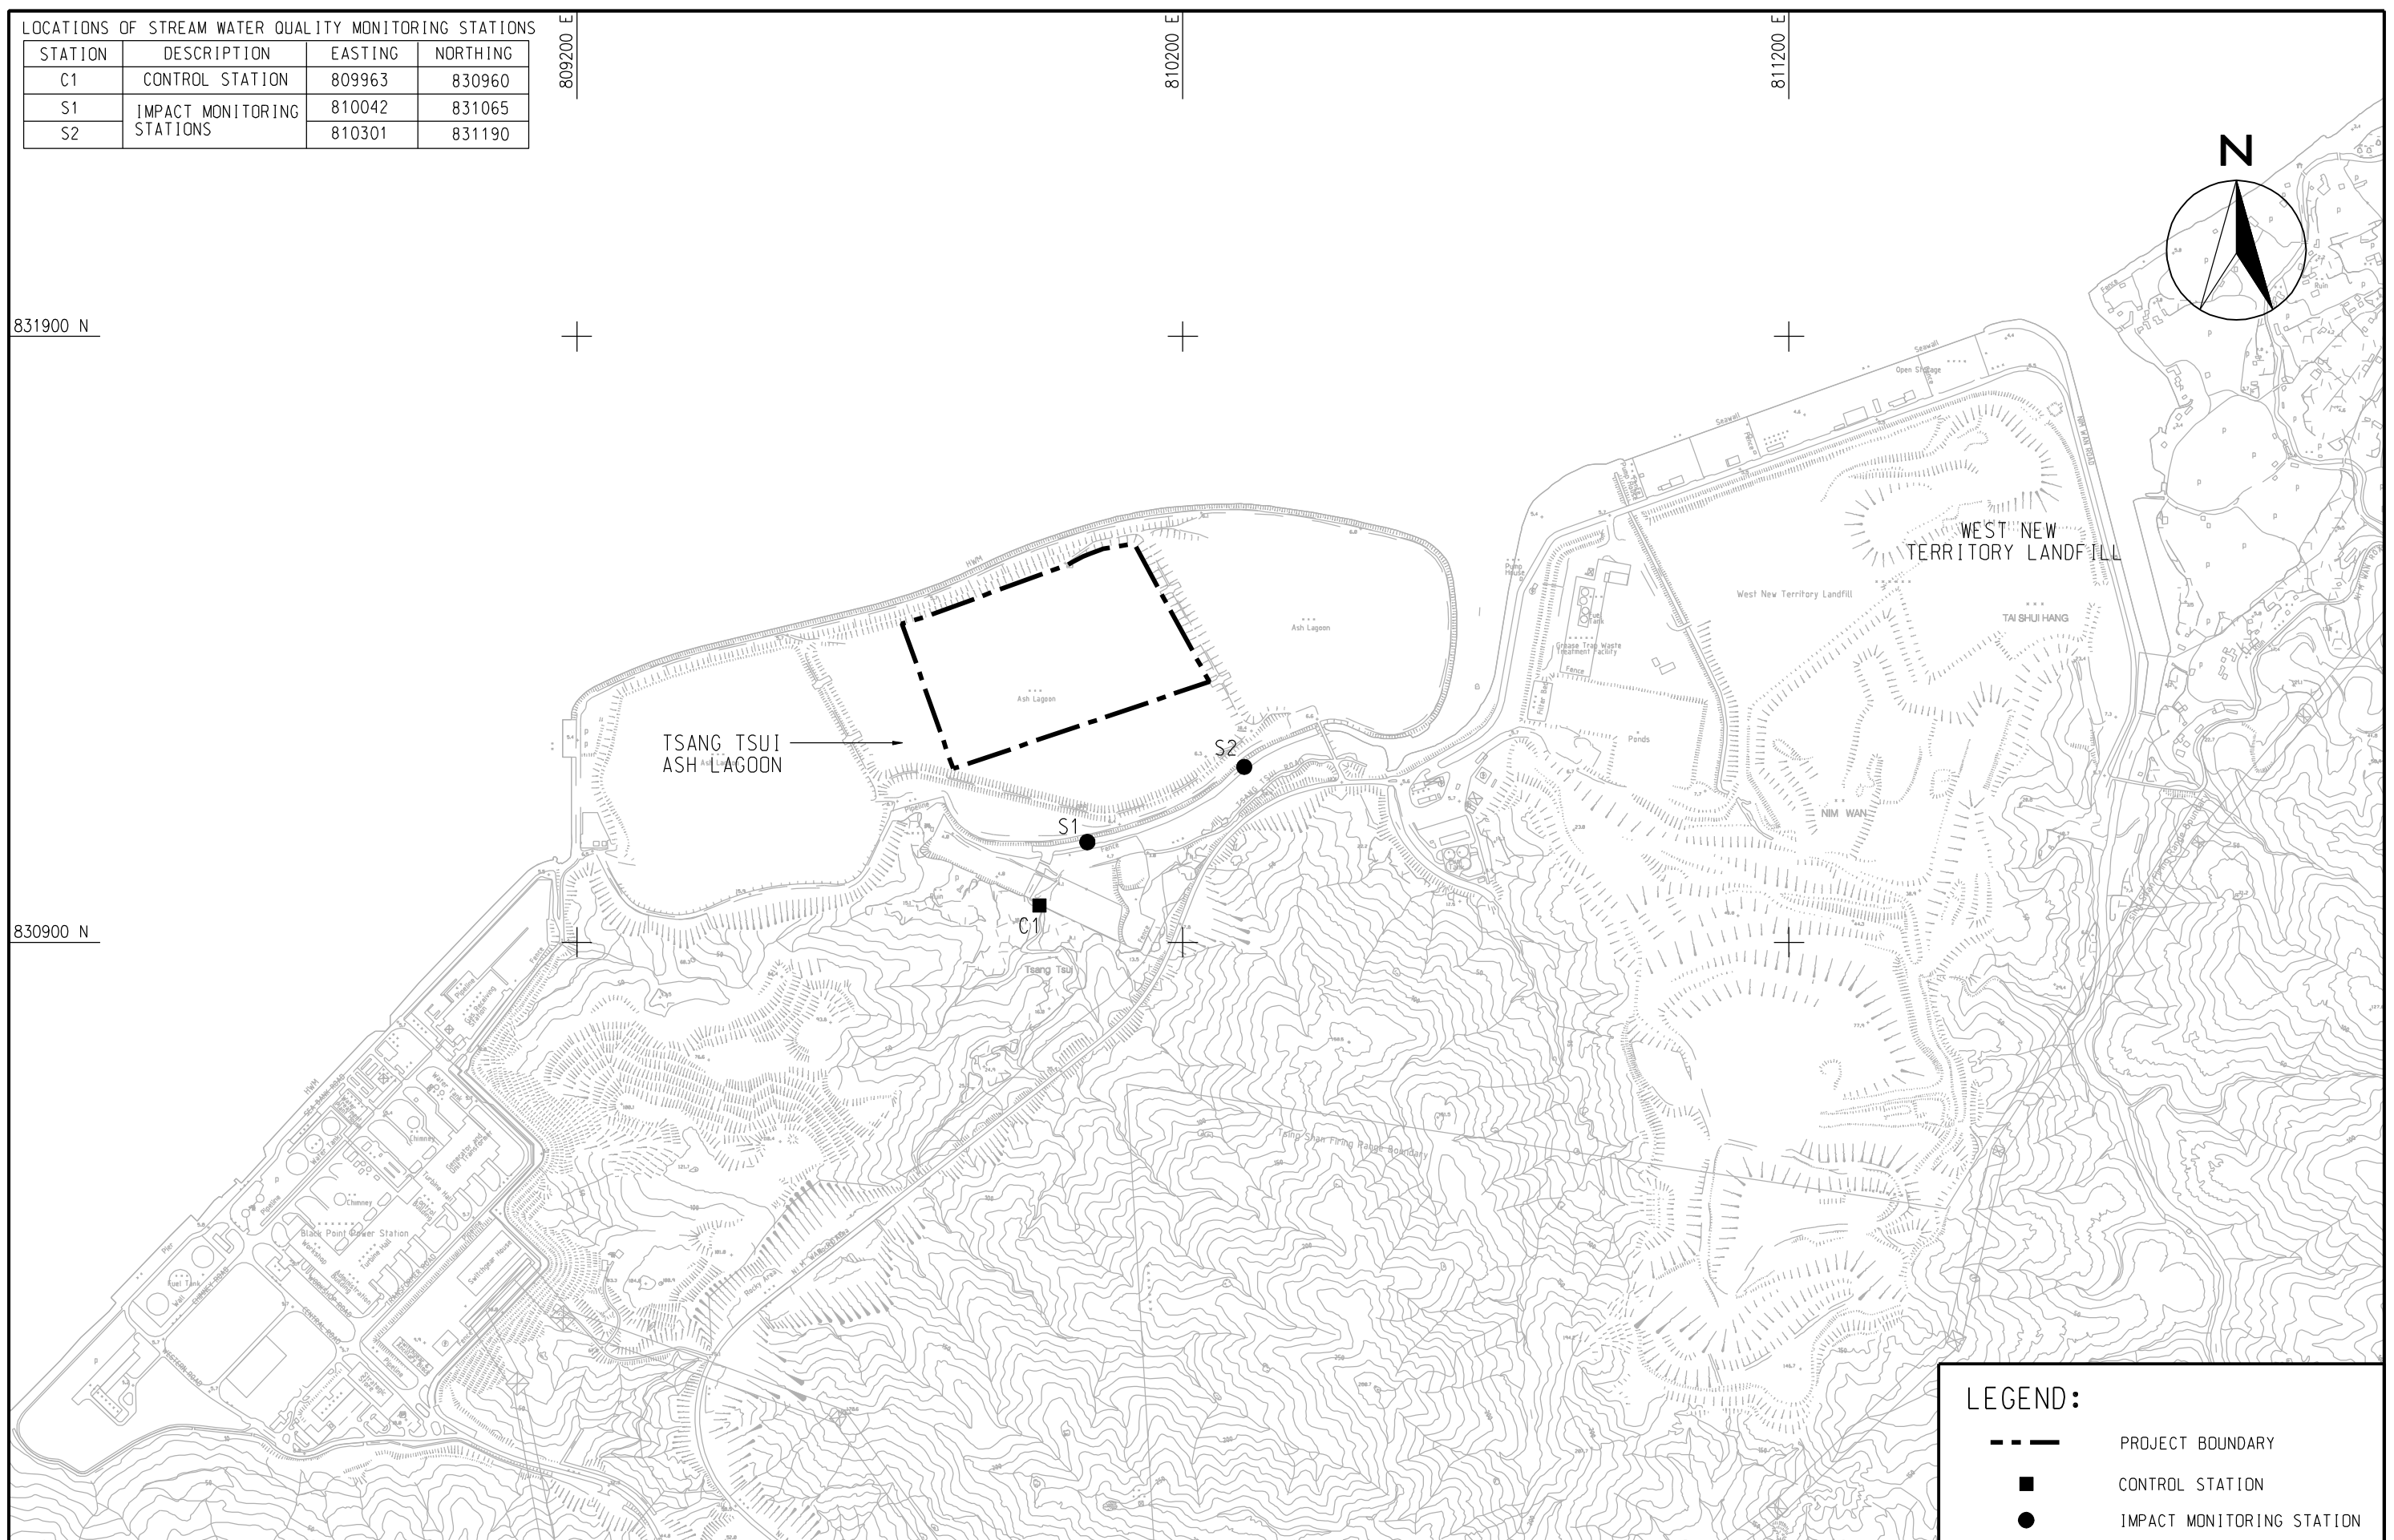

LEGEND:

- PROJECT BOUNDARY
- CONTROL STATION
- IMPACT MONITORING STATION

DATE: \$DATE\$



ENGINEERING INVESTIGATION AND ENVIRONMENTAL STUDIES FOR INTEGRATED WASTE MANAGEMENT FACILITIES PHASE I - FEASIBILITY STUDY

LOCATIONS OF STREAM WATER QUALITY MONITORING STATIONS

SCALE	A3 1:10000	DATE	FEB. 2010
CHECK	AKYC	DRAWN	DXL
JOB No.	60051148	DRAWING No.	FIGURE 4a.1
		REV	-