
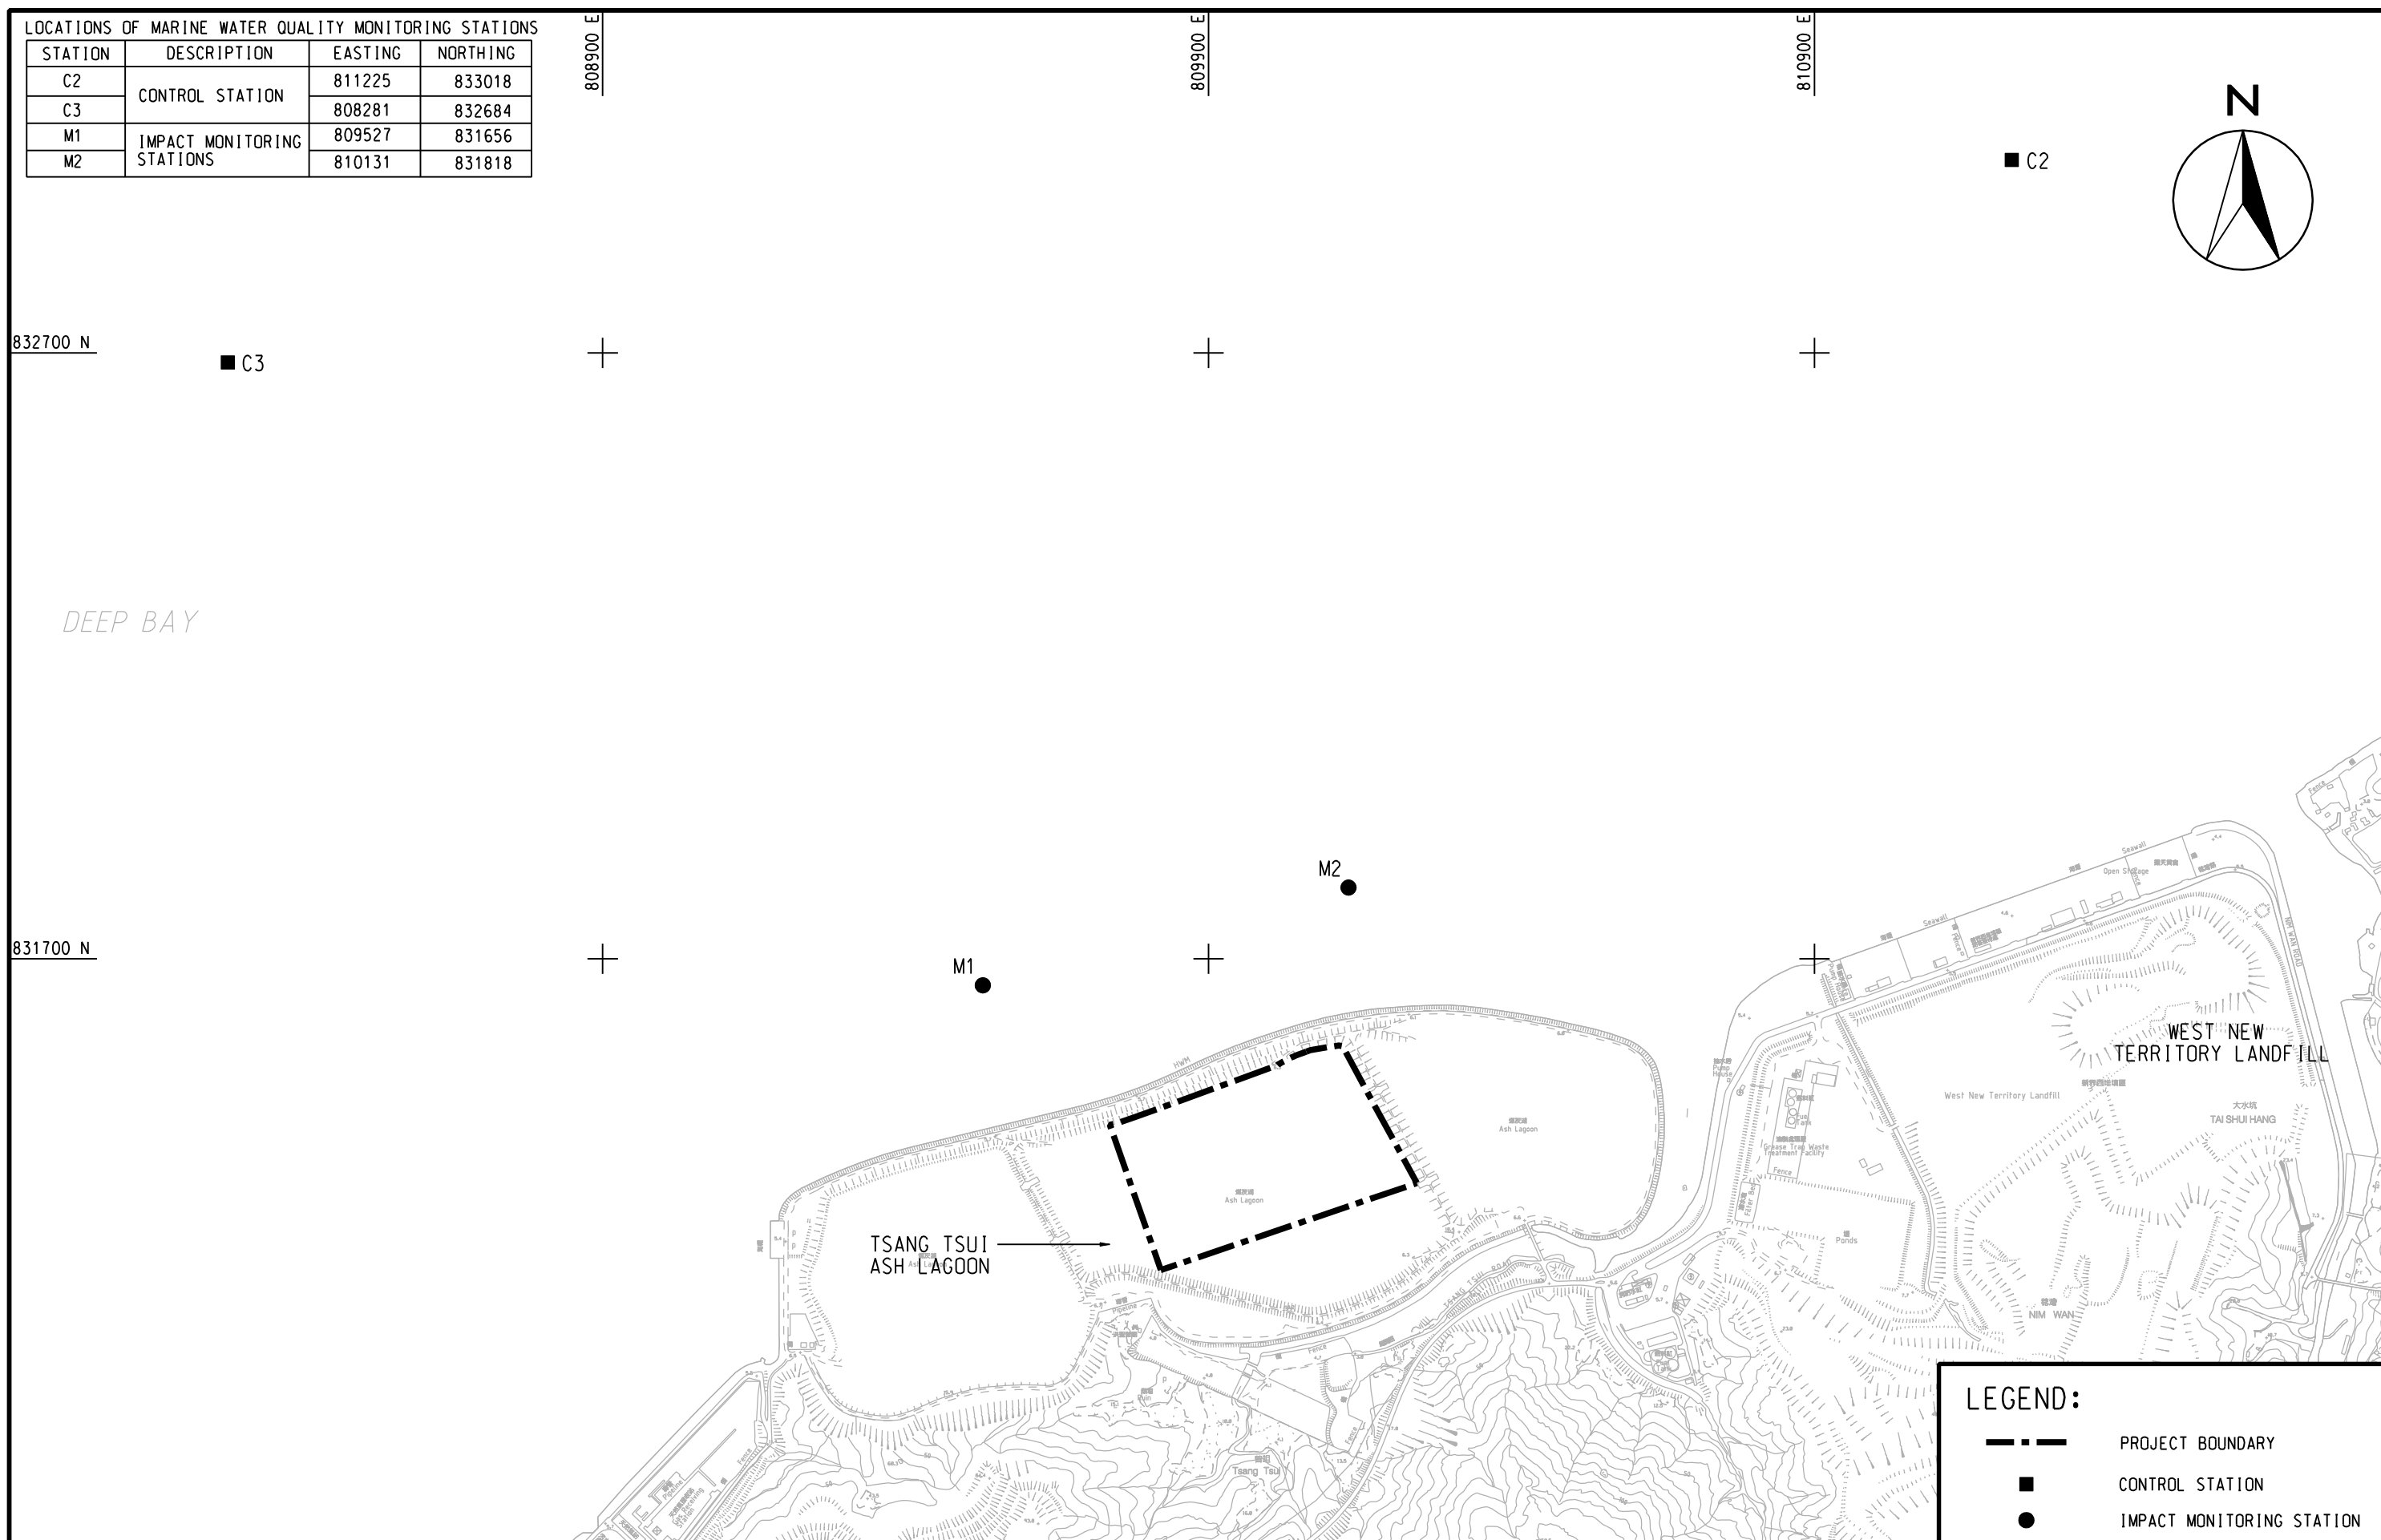


LOCATIONS OF MARINE WATER QUALITY MONITORING STATIONS

STATION	DESCRIPTION	EASTING	NORTHING
C2	CONTROL STATION	811225	833018
C3		808281	832684
M1	IMPACT MONITORING STATIONS	809527	831656
M2		810131	831818

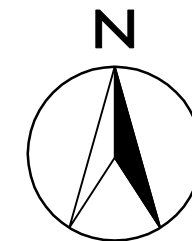

LEGEND:

	PROJECT BOUNDARY
	CONTROL STATION
	IMPACT MONITORING STATION

ENGINEERING INVESTIGATION AND ENVIRONMENTAL STUDIES FOR INTEGRATED WASTE MANAGEMENT FACILITIES PHASE I - FEASIBILITY STUDY



LOCATIONS OF MARINE WATER QUALITY MONITORING STATIONS

SCALE	A3 1:10000	DATE	FEB. 2010
CHECK	AKYC	DRAWN	DXL
JOB No.	60051148	DRAWING No.	FIGURE 4a.2
		REV	-

DATE: 2010-12-22 DAIXL