



DAY 1 WITH MITIGATION

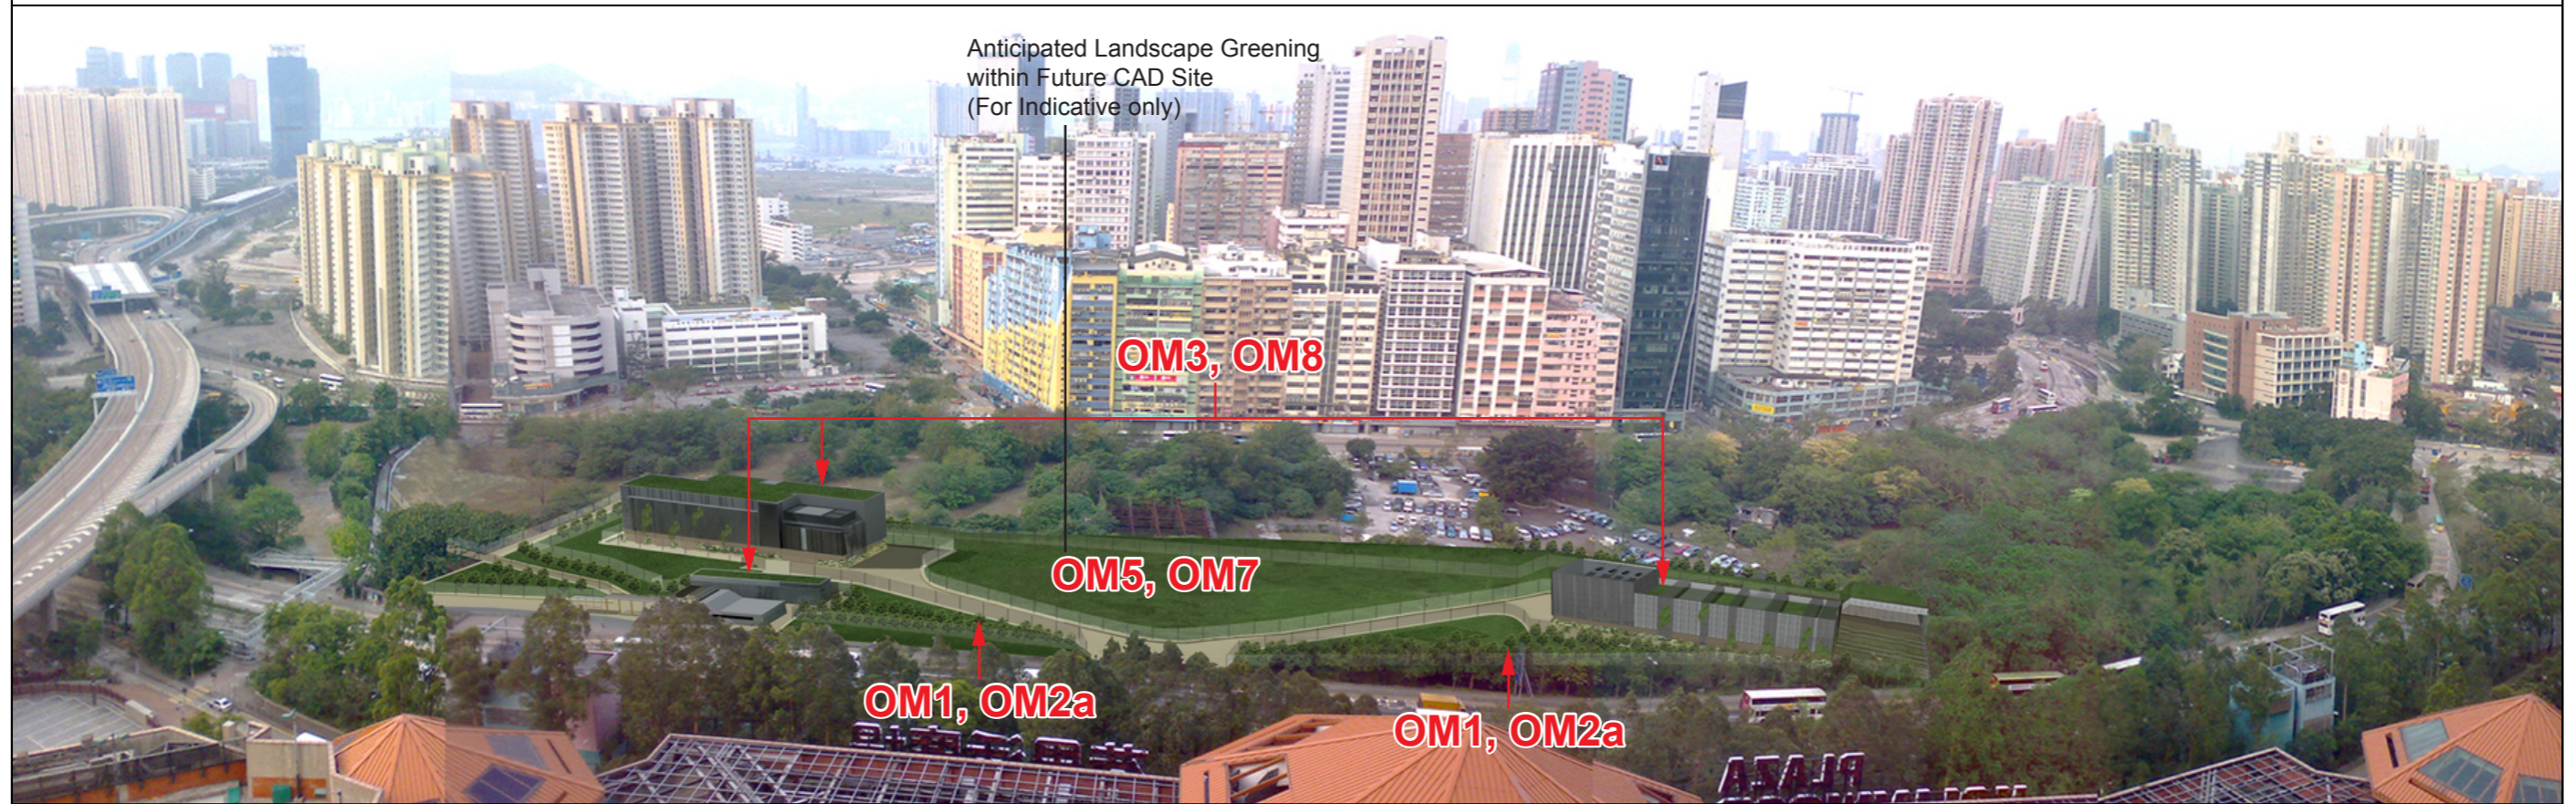

YEAR 10 WITH MITIGATION

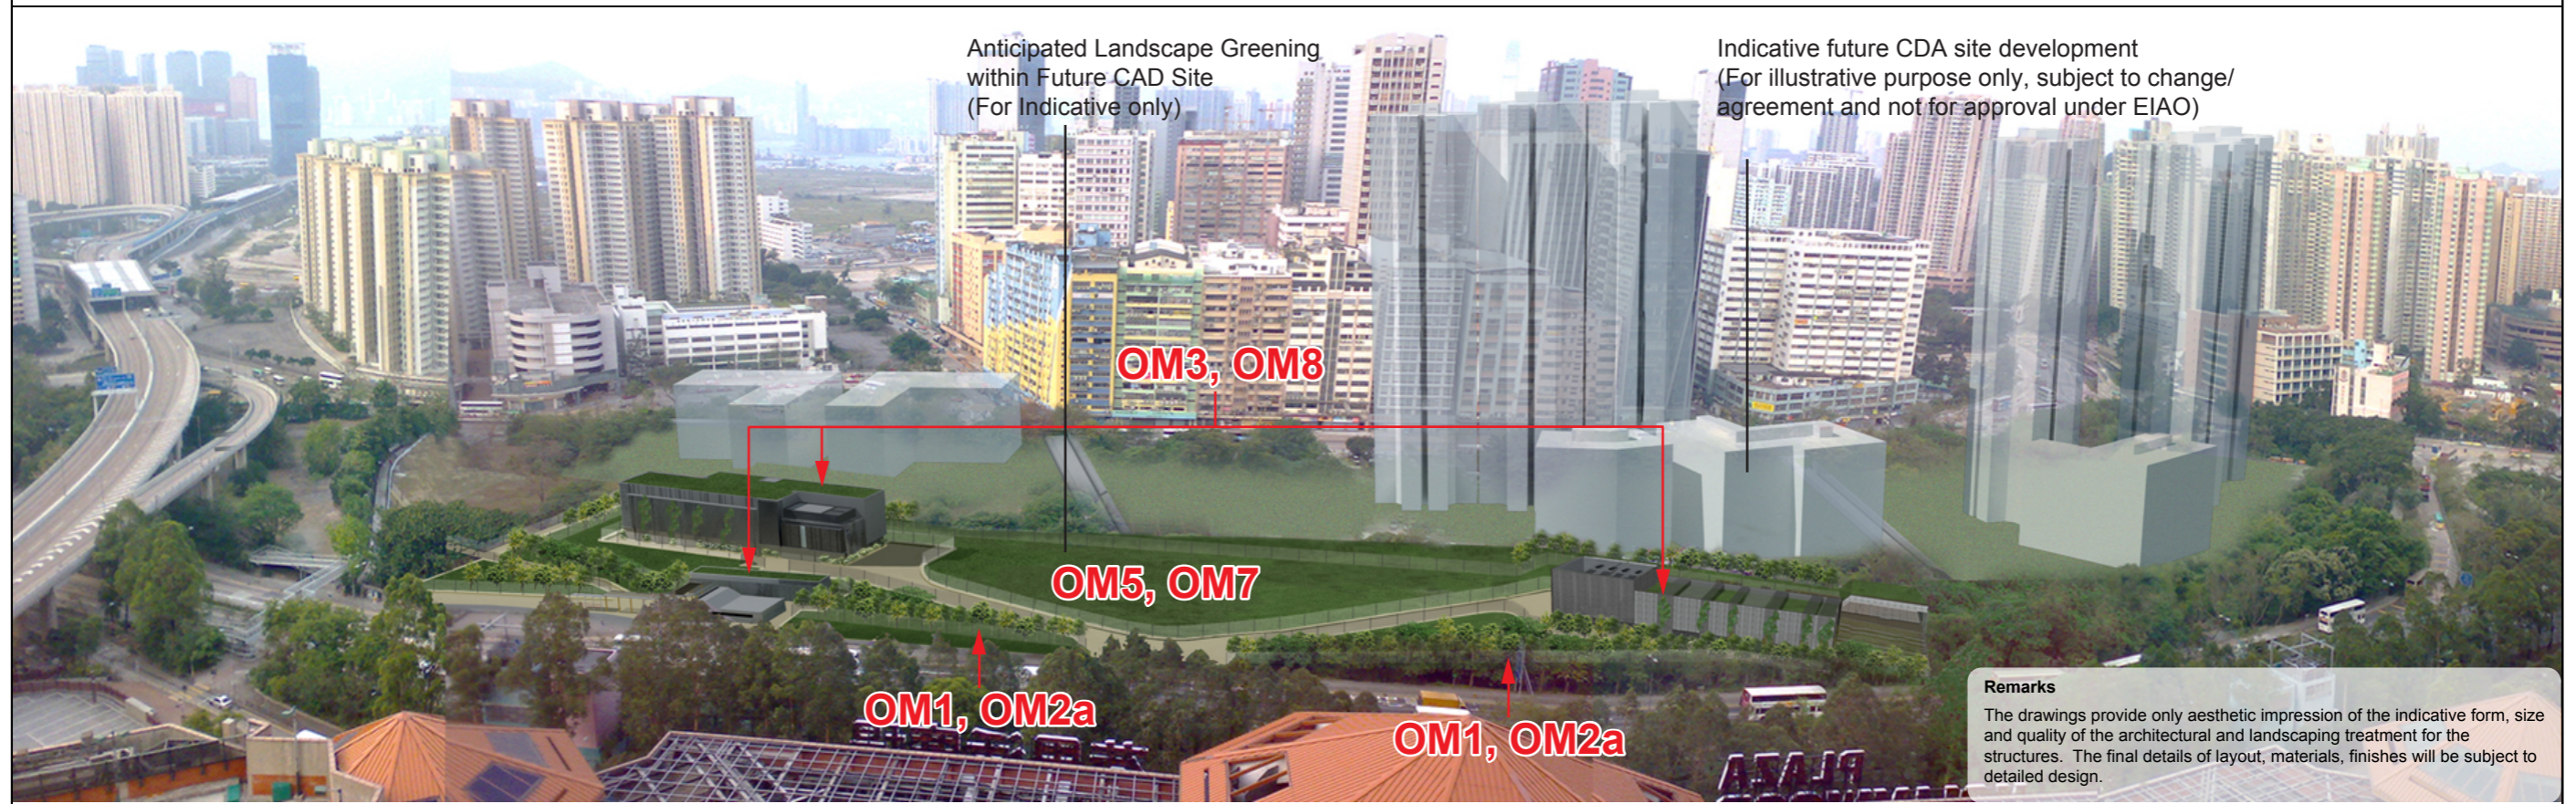

Remarks
The drawings provide only aesthetic impression of the indicative form, size and quality of the architectural and landscaping treatment for the structures. The final details of layout, materials, finishes will be subject to detailed design.

				DRAWN --- DESIGNED --- CHECKED --- APPROVED --- DATE 29/JUL/2011 <small>DO NOT SCALE DRAWINGS. ALL DIMENSIONS SHALL BE VERIFIED ON SITE. © MTR CORPORATION LIMITED 2008. COPYRIGHT IN RESPECT OF THIS DRAWING / DOCUMENT IS OWNED BY THE MTR CORPORATION LIMITED OF HONG KONG. NO REPRODUCTION OF THE DRAWING / DOCUMENT OR ANY PART BY WHATEVER MEANS IS PERMITTED WITHOUT THE PRIOR WRITTEN CONSENT OF THE MTR CORPORATION LIMITED.</small>						TITLE NEX/2213 - EIA STUDY FOR SCL (HHS) LANDSCAPE AND VISUAL IMPACT ASSESSMENT PHOTOMONTAGES - DIH/V1 (SHEET 2 OF 2)	
				ORIGINATOR 							
				CADD REF.				SCALE N.T.S.			
								FIGURE NO. FIGURE 6.10.2			
								REV. ---			