


Maps reproduced with permission of the Director of Lands, © Hong Kong Government


PLOT DRY: R:\us\msb\mtr\p\0\DRIVER\WINDOWS\3 COL\016.dwg
 MODELNAME: MTR\Projects\6050763\Drawings\Figure_6.4.3.dgn
 FILENAME: 653327

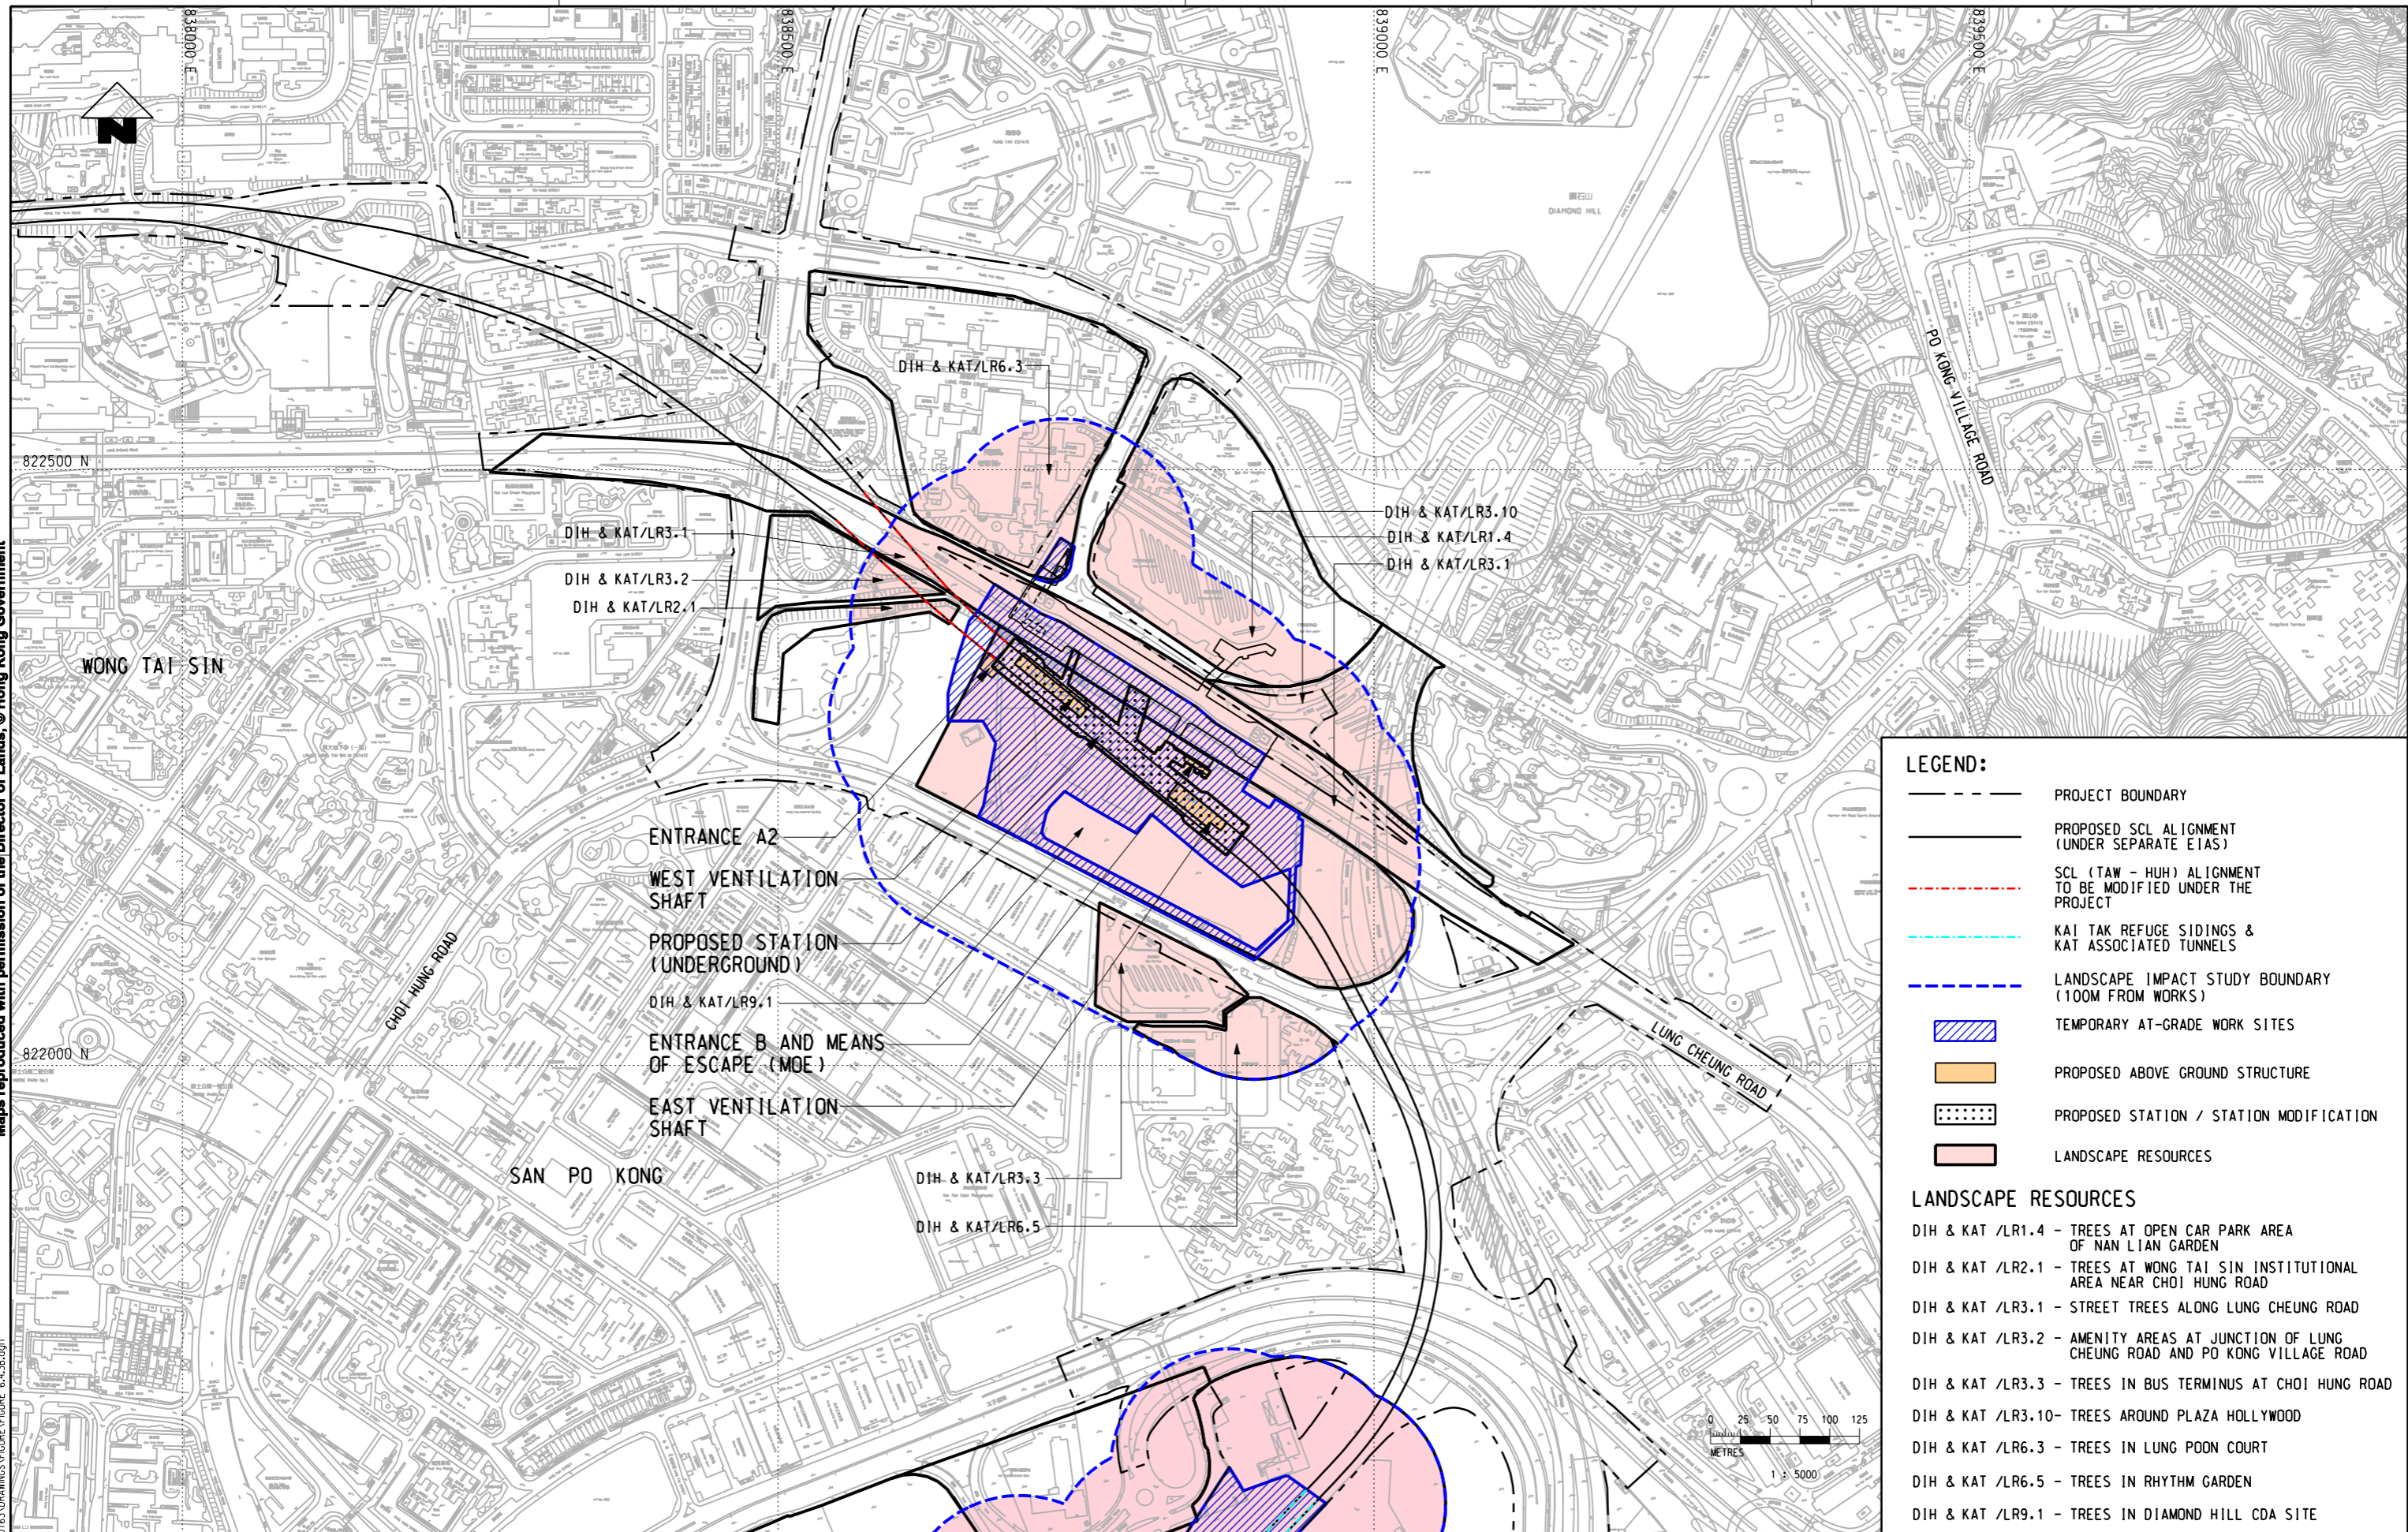

LEGEND:

- PROJECT BOUNDARY
- PROPOSED SCL ALIGNMENT (UNDER SEPARATE EIAs)
- SCL (TAW - HUH) ALIGNMENT TO BE MODIFIED UNDER THE PROJECT
- KAI TAK REFUGE SIDINGS & KAT ASSOCIATED TUNNELS
- LANDSCAPE IMPACT STUDY BOUNDARY (100M FROM WORKS)
- TEMPORARY AT-GRADE WORK SITES
- PROPOSED ABOVE GROUND STRUCTURE
- PROPOSED STATION / STATION MODIFICATION
- LANDSCAPE RESOURCES

- LANDSCAPE RESOURCES**
- DIH & KAT /LR1.4 - TREES AT OPEN CAR PARK AREA OF NAN LIAN GARDEN
 - DIH & KAT /LR2.1 - TREES AT WONG TAI SIN INSTITUTIONAL AREA NEAR CHOI HUNG ROAD
 - DIH & KAT /LR3.1 - STREET TREES ALONG LUNG CHEUNG ROAD
 - DIH & KAT /LR3.2 - AMENITY AREAS AT JUNCTION OF LUNG CHEUNG ROAD AND PO KONG VILLAGE ROAD
 - DIH & KAT /LR3.3 - TREES IN BUS TERMINUS AT CHOI HUNG ROAD
 - DIH & KAT /LR3.10 - TREES AROUND PLAZA HOLLYWOOD
 - DIH & KAT /LR6.3 - TREES IN LUNG POON COURT
 - DIH & KAT /LR6.5 - TREES IN RHYTHM GARDEN
 - DIH & KAT /LR9.1 - TREES IN DIAMOND HILL CDA SITE

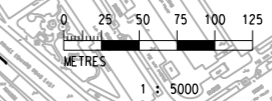

REV	DESCRIPTION	BY	DATE	APPROVED	REV	DESCRIPTION	BY	DATE	APPROVED

DRAWN	ZRH		SHATIN TO CENTRAL LINK
DESIGNED	---		
CHECKED	LCR		
APPROVED	---		
DATE	02/NOV/2011	ORIGINATOR	
<small>DO NOT SCALE DRAWINGS. ALL DIMENSIONS SHALL BE VERIFIED ON SITE. © MTR CORPORATION LIMITED 2008 COPYRIGHT IN RESPECT OF THIS DRAWING / DOCUMENT IS OWNED BY THE MTR CORPORATION LIMITED OF HONG KONG. NO REPRODUCTION OF THE DRAWING / DOCUMENT OR ANY PART BY WHATEVER MEANS IS PERMITTED WITHOUT THE PRIOR WRITTEN CONSENT OF THE MTR CORPORATION LIMITED.</small>			
CADD REF.			FIGURE 6.4.3.DGN

TITLE	NEX/2213 - EIA STUDY FOR SCL (HHS) LANDSCAPE AND VISUAL IMPACT ASSESSMENT BASELINE LANDSCAPE RESOURCES - DIAMOND HILL STATION		
SCALE	1 : 5000 (A3)	FIGURE NO.	FIGURE 6.4.3
REV.	B		