



Remarks

- The drawing does not indicate precise no. and locations of retained trees and compensatory trees.
- The precise no. of trees to be retained, transplanted, fell and compensated shall be determined and agreed separately with government during the Tree Felling Application process under ETWB TC(W) No. 3/2006.
- Landscaping features, form of structures and dimensions of structures shown in the drawing are indicative only.

TEMPORARY AT-GRADE WORK SITES BOUNDARY

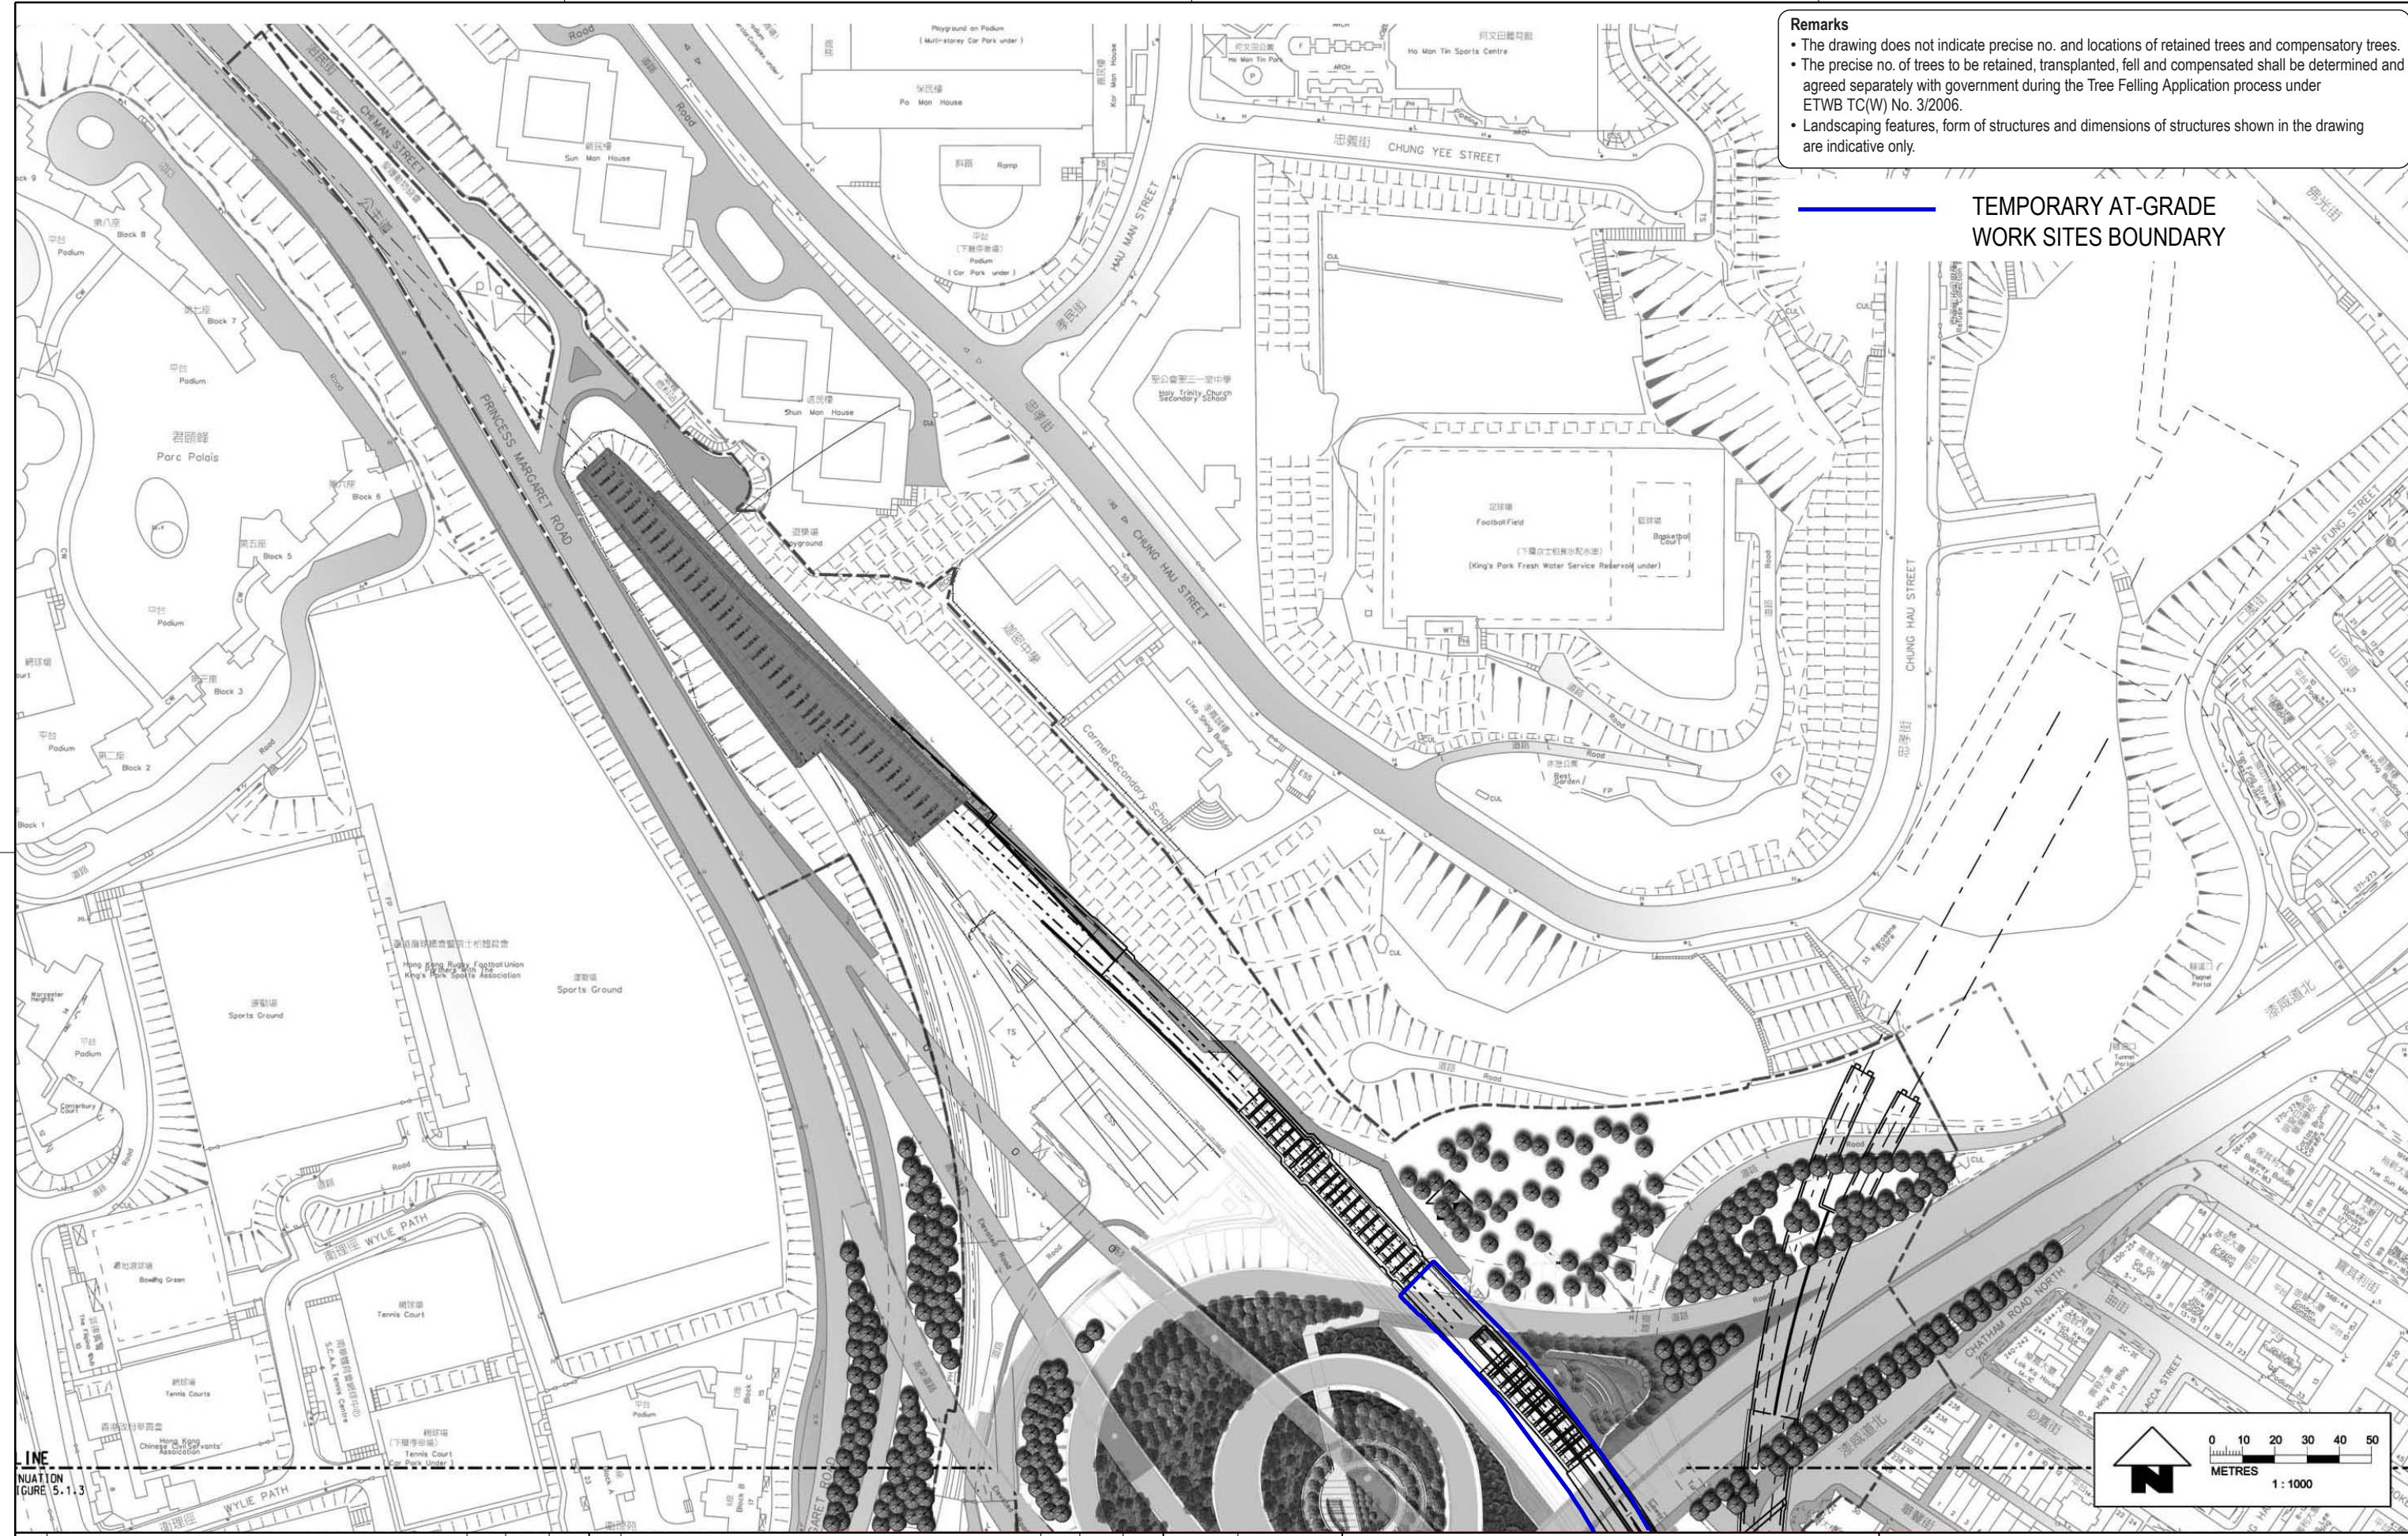

LINE
 SITUATION
 FIGURE 5.1.3

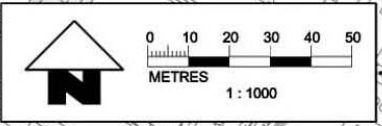

				DRAWN --- DESIGNED --- CHECKED --- APPROVED --- DATE 29/JUL/2011 <small>DO NOT SCALE DRAWINGS. ALL DIMENSIONS SHALL BE VERIFIED ON SITE. © MTR CORPORATION LIMITED 2008 COPYRIGHT IN RESPECT OF THIS DRAWING / DOCUMENT IS OWNED BY THE MTR CORPORATION LIMITED OF HONG KONG. NO REPRODUCTION OF THE DRAWING / DOCUMENT OR ANY PART BY WHATEVER MEANS IS PERMITTED WITHOUT THE PRIOR WRITTEN CONSENT OF THE MTR CORPORATION LIMITED.</small>		SHATIN TO CENTRAL LINK 		TITLE NEX/2213 - EIA STUDY FOR SCL (HHS) LANDSCAPE AND VISUAL IMPACT ASSESSMENT LANDSCAPE AND VISUAL MITIGATION MEASURES HUH LANDSCAPE MASTER PLAN (SHEET 1 OF 3)			
REV	DESCRIPTION	BY	DATE	APPROVED	DESCRIPTION	BY	DATE	APPROVED	SCALE	FIGURE NO.	REV.
									N. T. S	FIGURE 6.7.1	B