



**Remarks**

- The drawing does not indicate precise no. and locations of retained trees and compensatory trees.
- The precise no. of trees to be retained, transplanted, fell and compensated shall be determined and agreed separately with government during the Tree Felling Application process under ETWB TC(W) No. 3/2006.
- Landscaping features, form of structures and dimensions of structures shown in the drawing are indicative only.

— TEMPORARY AT-GRADE WORK SITES BOUNDARY

**Hung Hom Sta-  
bling Sidings  
(HHS)  
constructed  
under Hung Hom  
Station Podium**

**South Side Ventilation Shafts (SSVS)  
refers to Appendix 6.1 for Elevations  
OM2a OM2b OM3 OM8**

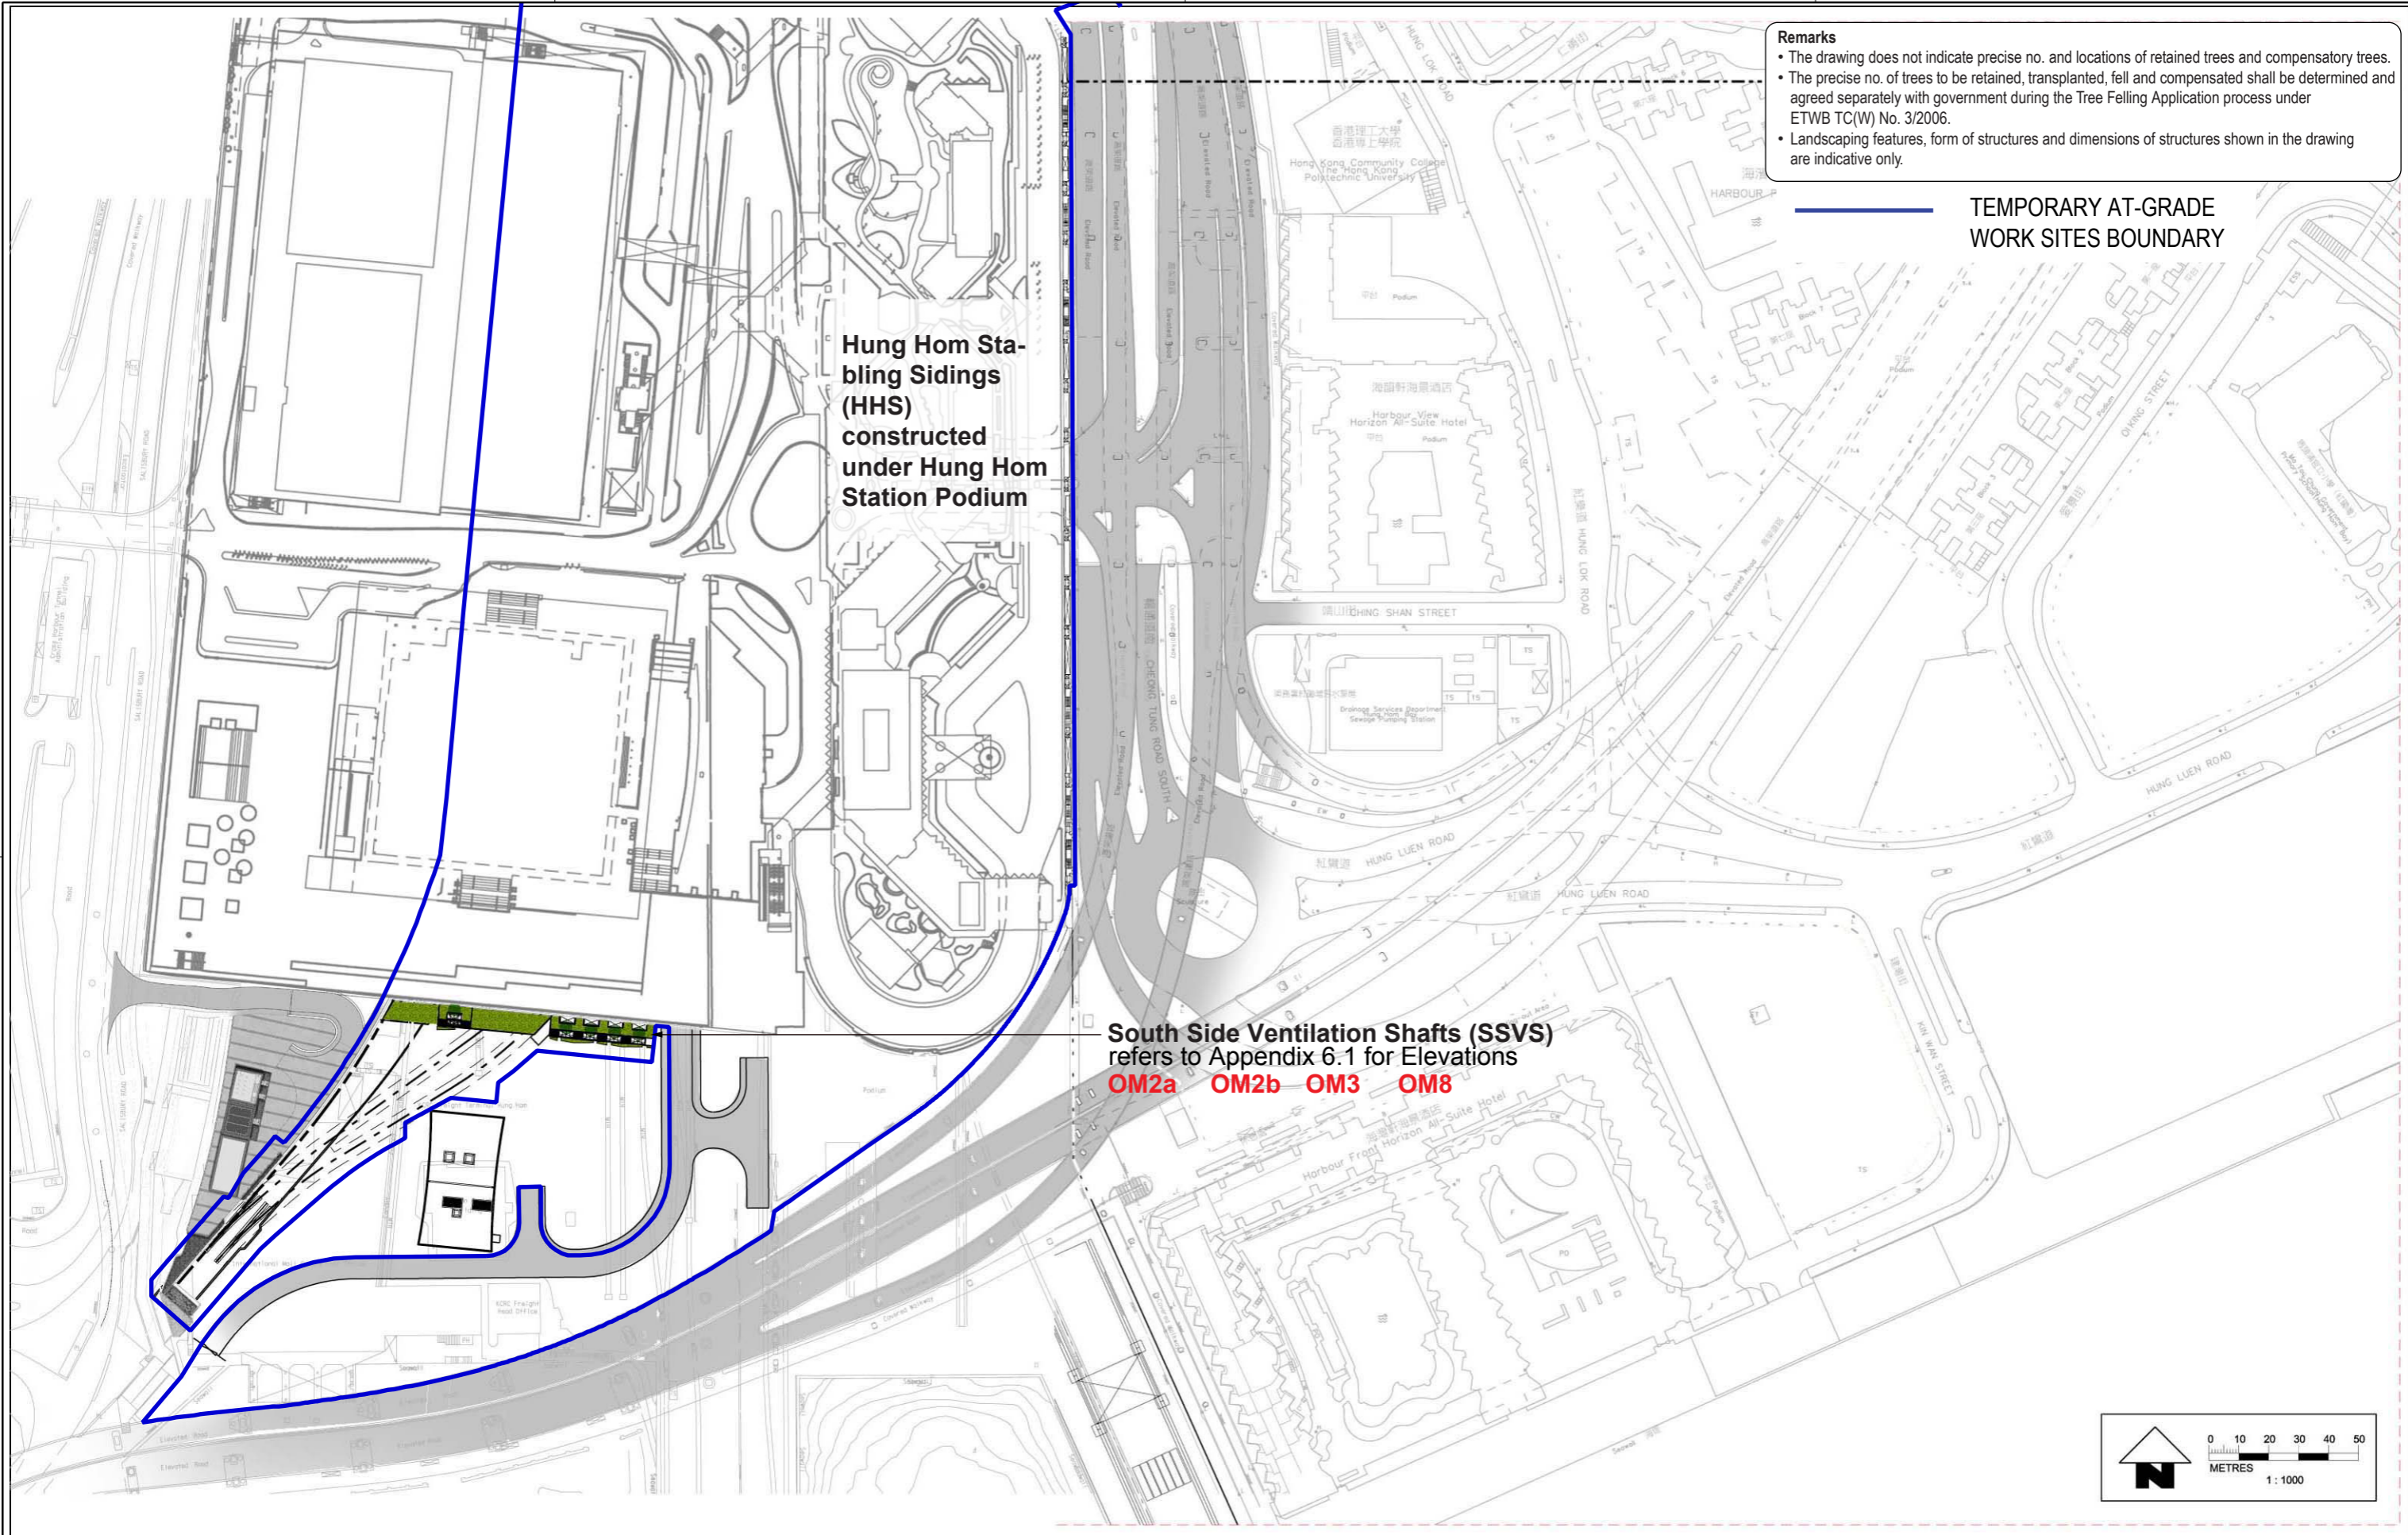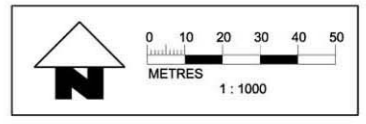

				DRAWN --- DESIGNED --- CHECKED --- APPROVED --- DATE 29/JUL/2011 <small>DO NOT SCALE DRAWINGS. ALL DIMENSIONS SHALL BE VERIFIED ON SITE.          © MTR CORPORATION LIMITED 2008 COPYRIGHT IN RESPECT OF THIS DRAWING / DOCUMENT IS OWNED BY THE MTR CORPORATION LIMITED OF HONG KONG. NO REPRODUCTION OF THE DRAWING / DOCUMENT OR ANY PART BY WHATEVER MEANS IS PERMITTED WITHOUT THE PRIOR WRITTEN CONSENT OF THE MTR CORPORATION LIMITED.</small>						TITLE <b>NEX/2213 - EIA STUDY FOR SCL (HHS)          LANDSCAPE AND VISUAL IMPACT ASSESSMENT</b>	
				ORIGINATOR 				LANDSCAPE AND VISUAL MITIGATION MEASURES HUH LANDSCAPE MASTER PLAN (SHEET 3 OF 3)			
				CADD REF.				SCALE N.T.S.			
								FIGURE NO. <b>FIGURE 6.7.3</b>			
								REV. <b>B</b>			