




Architectural roof (to be designed and developed by others)

Remarks

- The drawing does not indicate precise no. and locations of retained trees and compensatory trees.
- The precise no. of trees to be retained, transplanted, fell and compensated shall be determined and agreed separately with government during the Tree Felling Application process under ETWB TC(W) No. 3/2006.
- Landscaping features, form of structures and dimensions of structures shown in the drawing are indicative only.

Note:

Based on the current scheme, KAT will adopt the District Cooling System (DCS) provided in the Kai Tak Development Area. However, if this DCS would not be implemented, a standalone cooling system may be required as a backup option. In such case, an additional plant room within the aboveground commercial site will be required. Since this provisional plant room is for the planning purpose only, it is not assessed in this Study

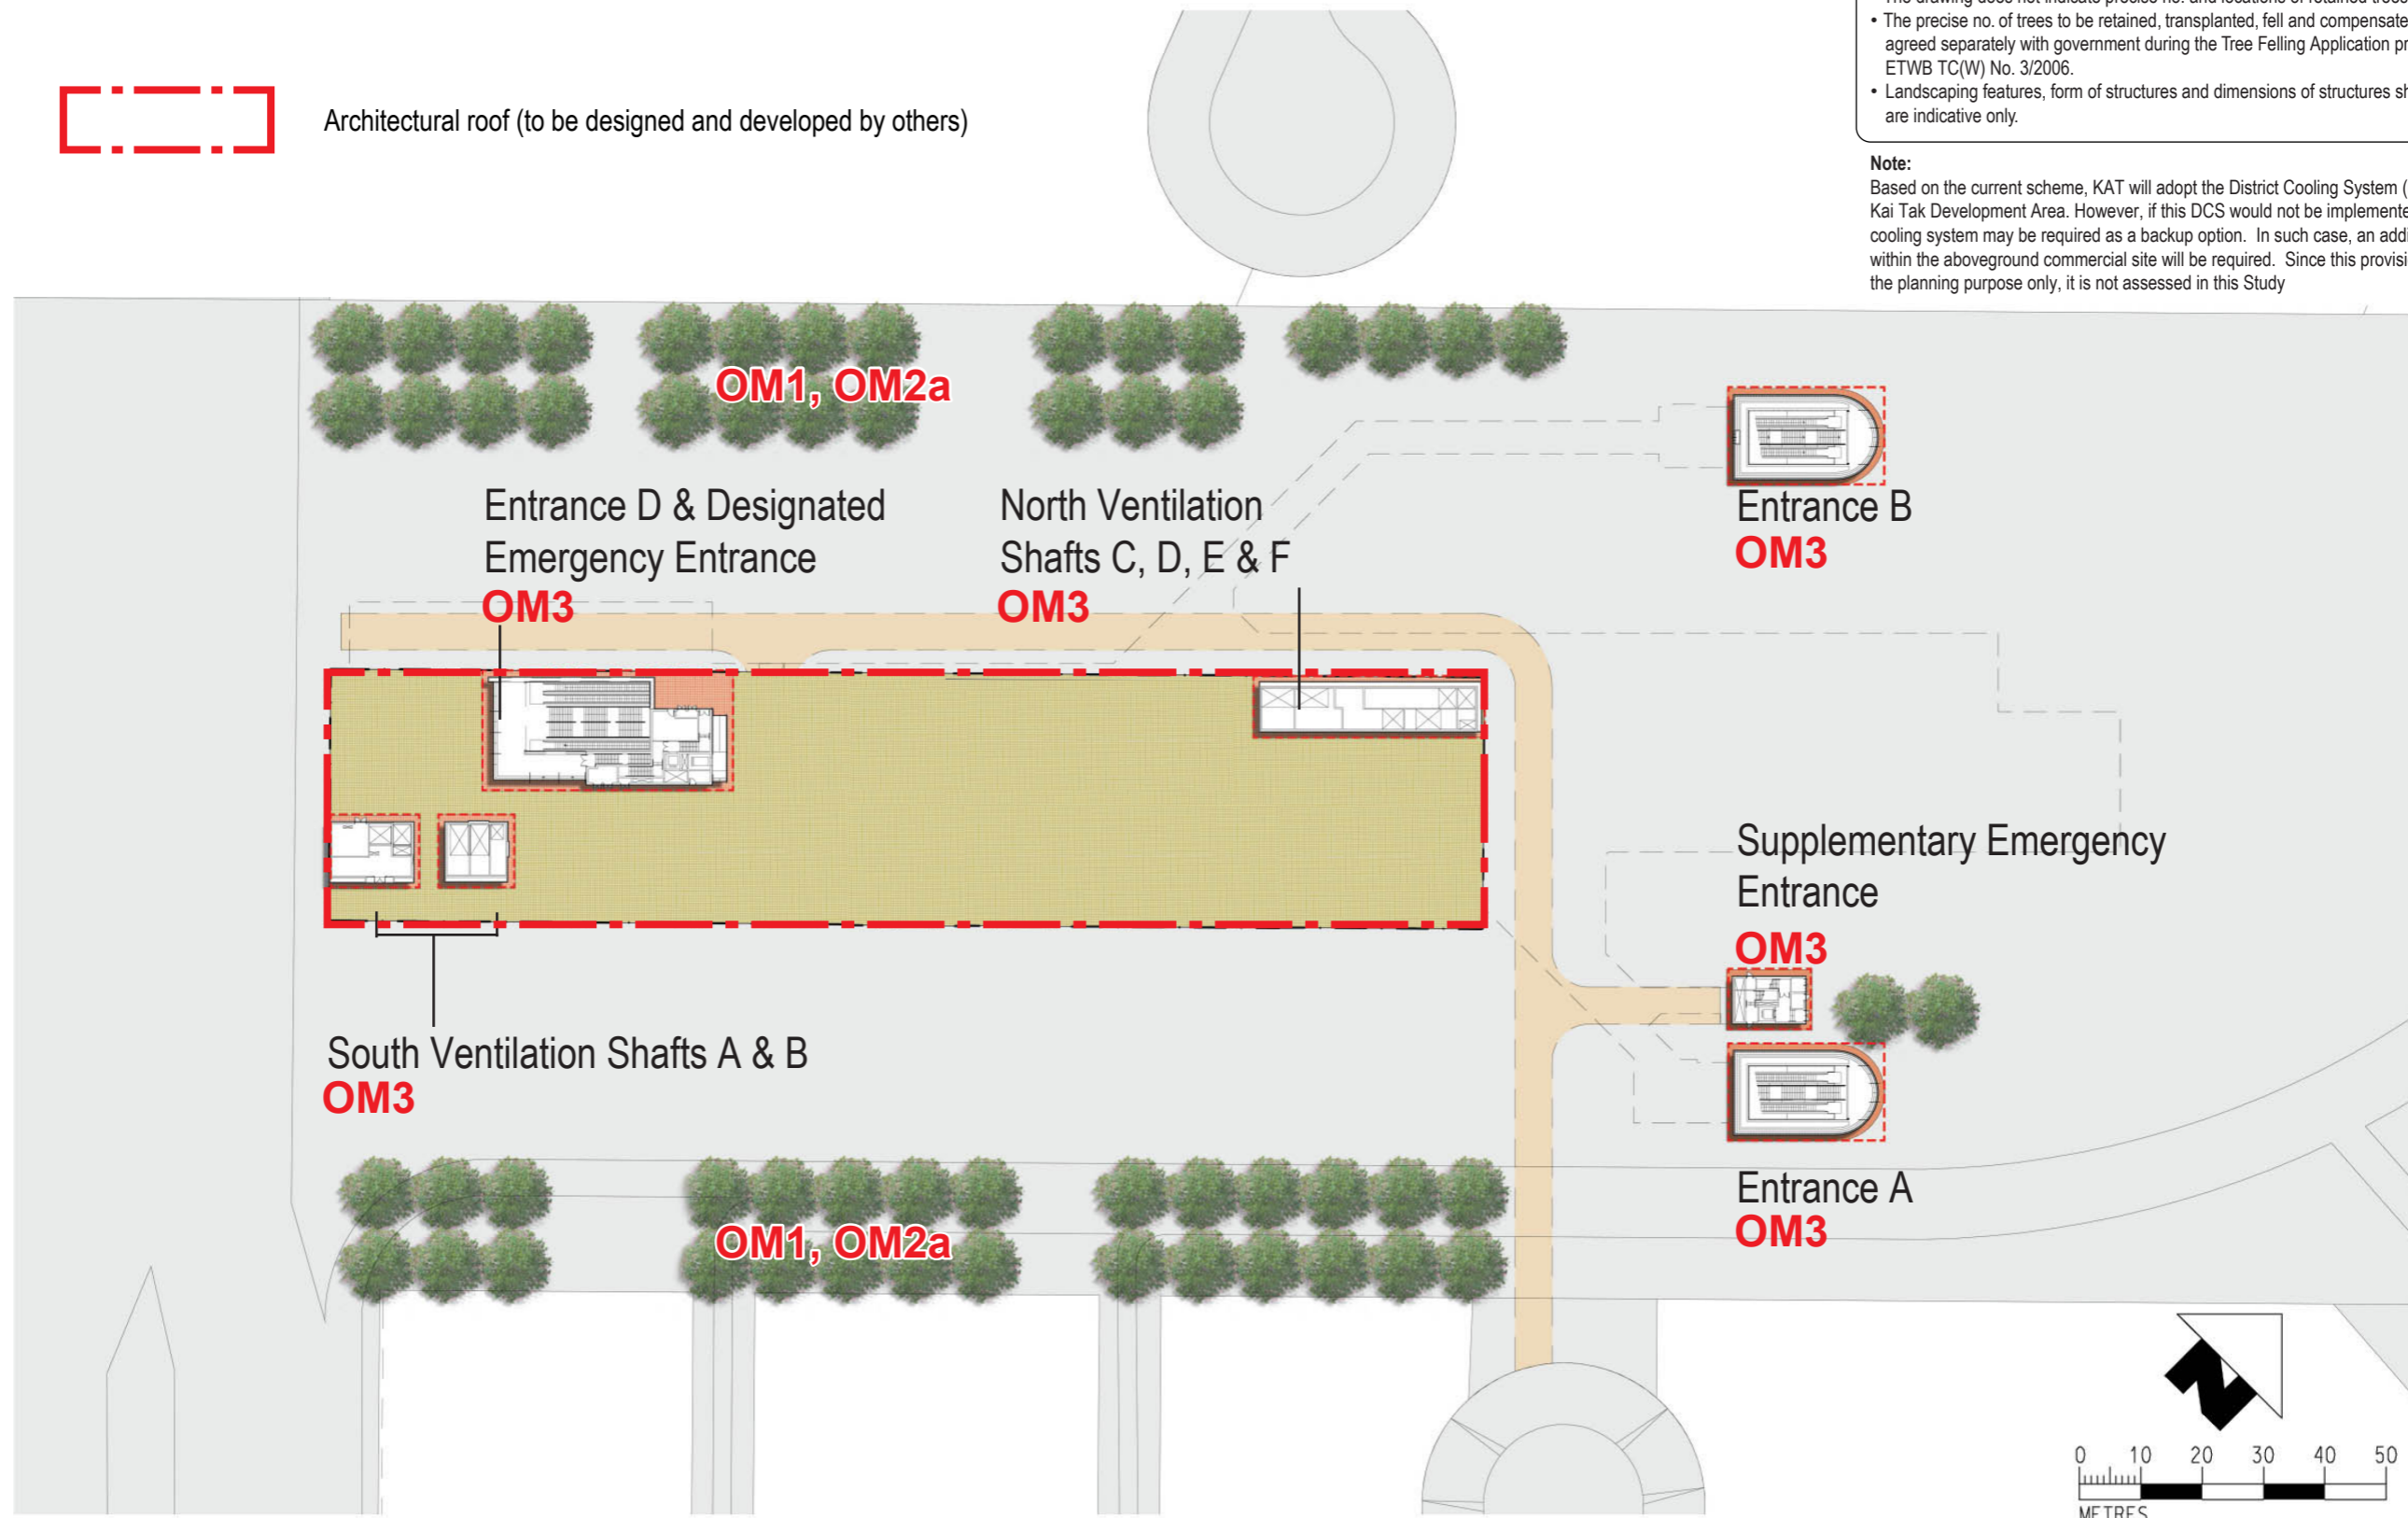

Contract 1108 KaiTak Station

Jan 14 2011

Revised Station Layout: Landscape Scheme Plan



Aedas

				DRAWN --- DESIGNED --- CHECKED --- APPROVED --- DATE 29/JUL/2011 <small>DO NOT SCALE DRAWINGS. ALL DIMENSIONS SHALL BE VERIFIED ON SITE. © MTR CORPORATION LIMITED 2008 COPYRIGHT IN RESPECT OF THIS DRAWING / DOCUMENT IS OWNED BY THE MTR CORPORATION LIMITED OF HONG KONG. NO REPRODUCTION OF THE DRAWING / DOCUMENT OR ANY PART BY WHATEVER MEANS IS PERMITTED WITHOUT THE PRIOR WRITTEN CONSENT OF THE MTR CORPORATION LIMITED.</small>						TITLE NEX/2213 - EIA STUDY FOR SCL (HHS) LANDSCAPE AND VISUAL IMPACT ASSESSMENT LANDSCAPE AND VISUAL MITIGATION MEASURES KAT LANDSCAPE MASTER PLAN	
								ORIGINATOR 		SCALE N.T.S. FIGURE NO. FIGURE 6.7.4 REV. B	
REV	DESCRIPTION	BY	DATE	APPROVED	REV	DESCRIPTION	BY	DATE	APPROVED	CADD REF.	