



C:\Program Files\Bentley\Workspace\workspace\plotdrv\printer.plt  
 PLOT DRW: H:\PROJECTS\NEX2206\NEX2206\_11\FIGURE 7.2.0A\_11\_15\_11.dwg  
 MODELNAME: H:\PROJECTS\NEX2206\NEX2206\_11\FIGURE 7.2.0A\_11\_15\_11.dwg  
 FILENAME: H:\PROJECTS\NEX2206\NEX2206\_11\FIGURE 7.2.0A\_11\_15\_11.dwg

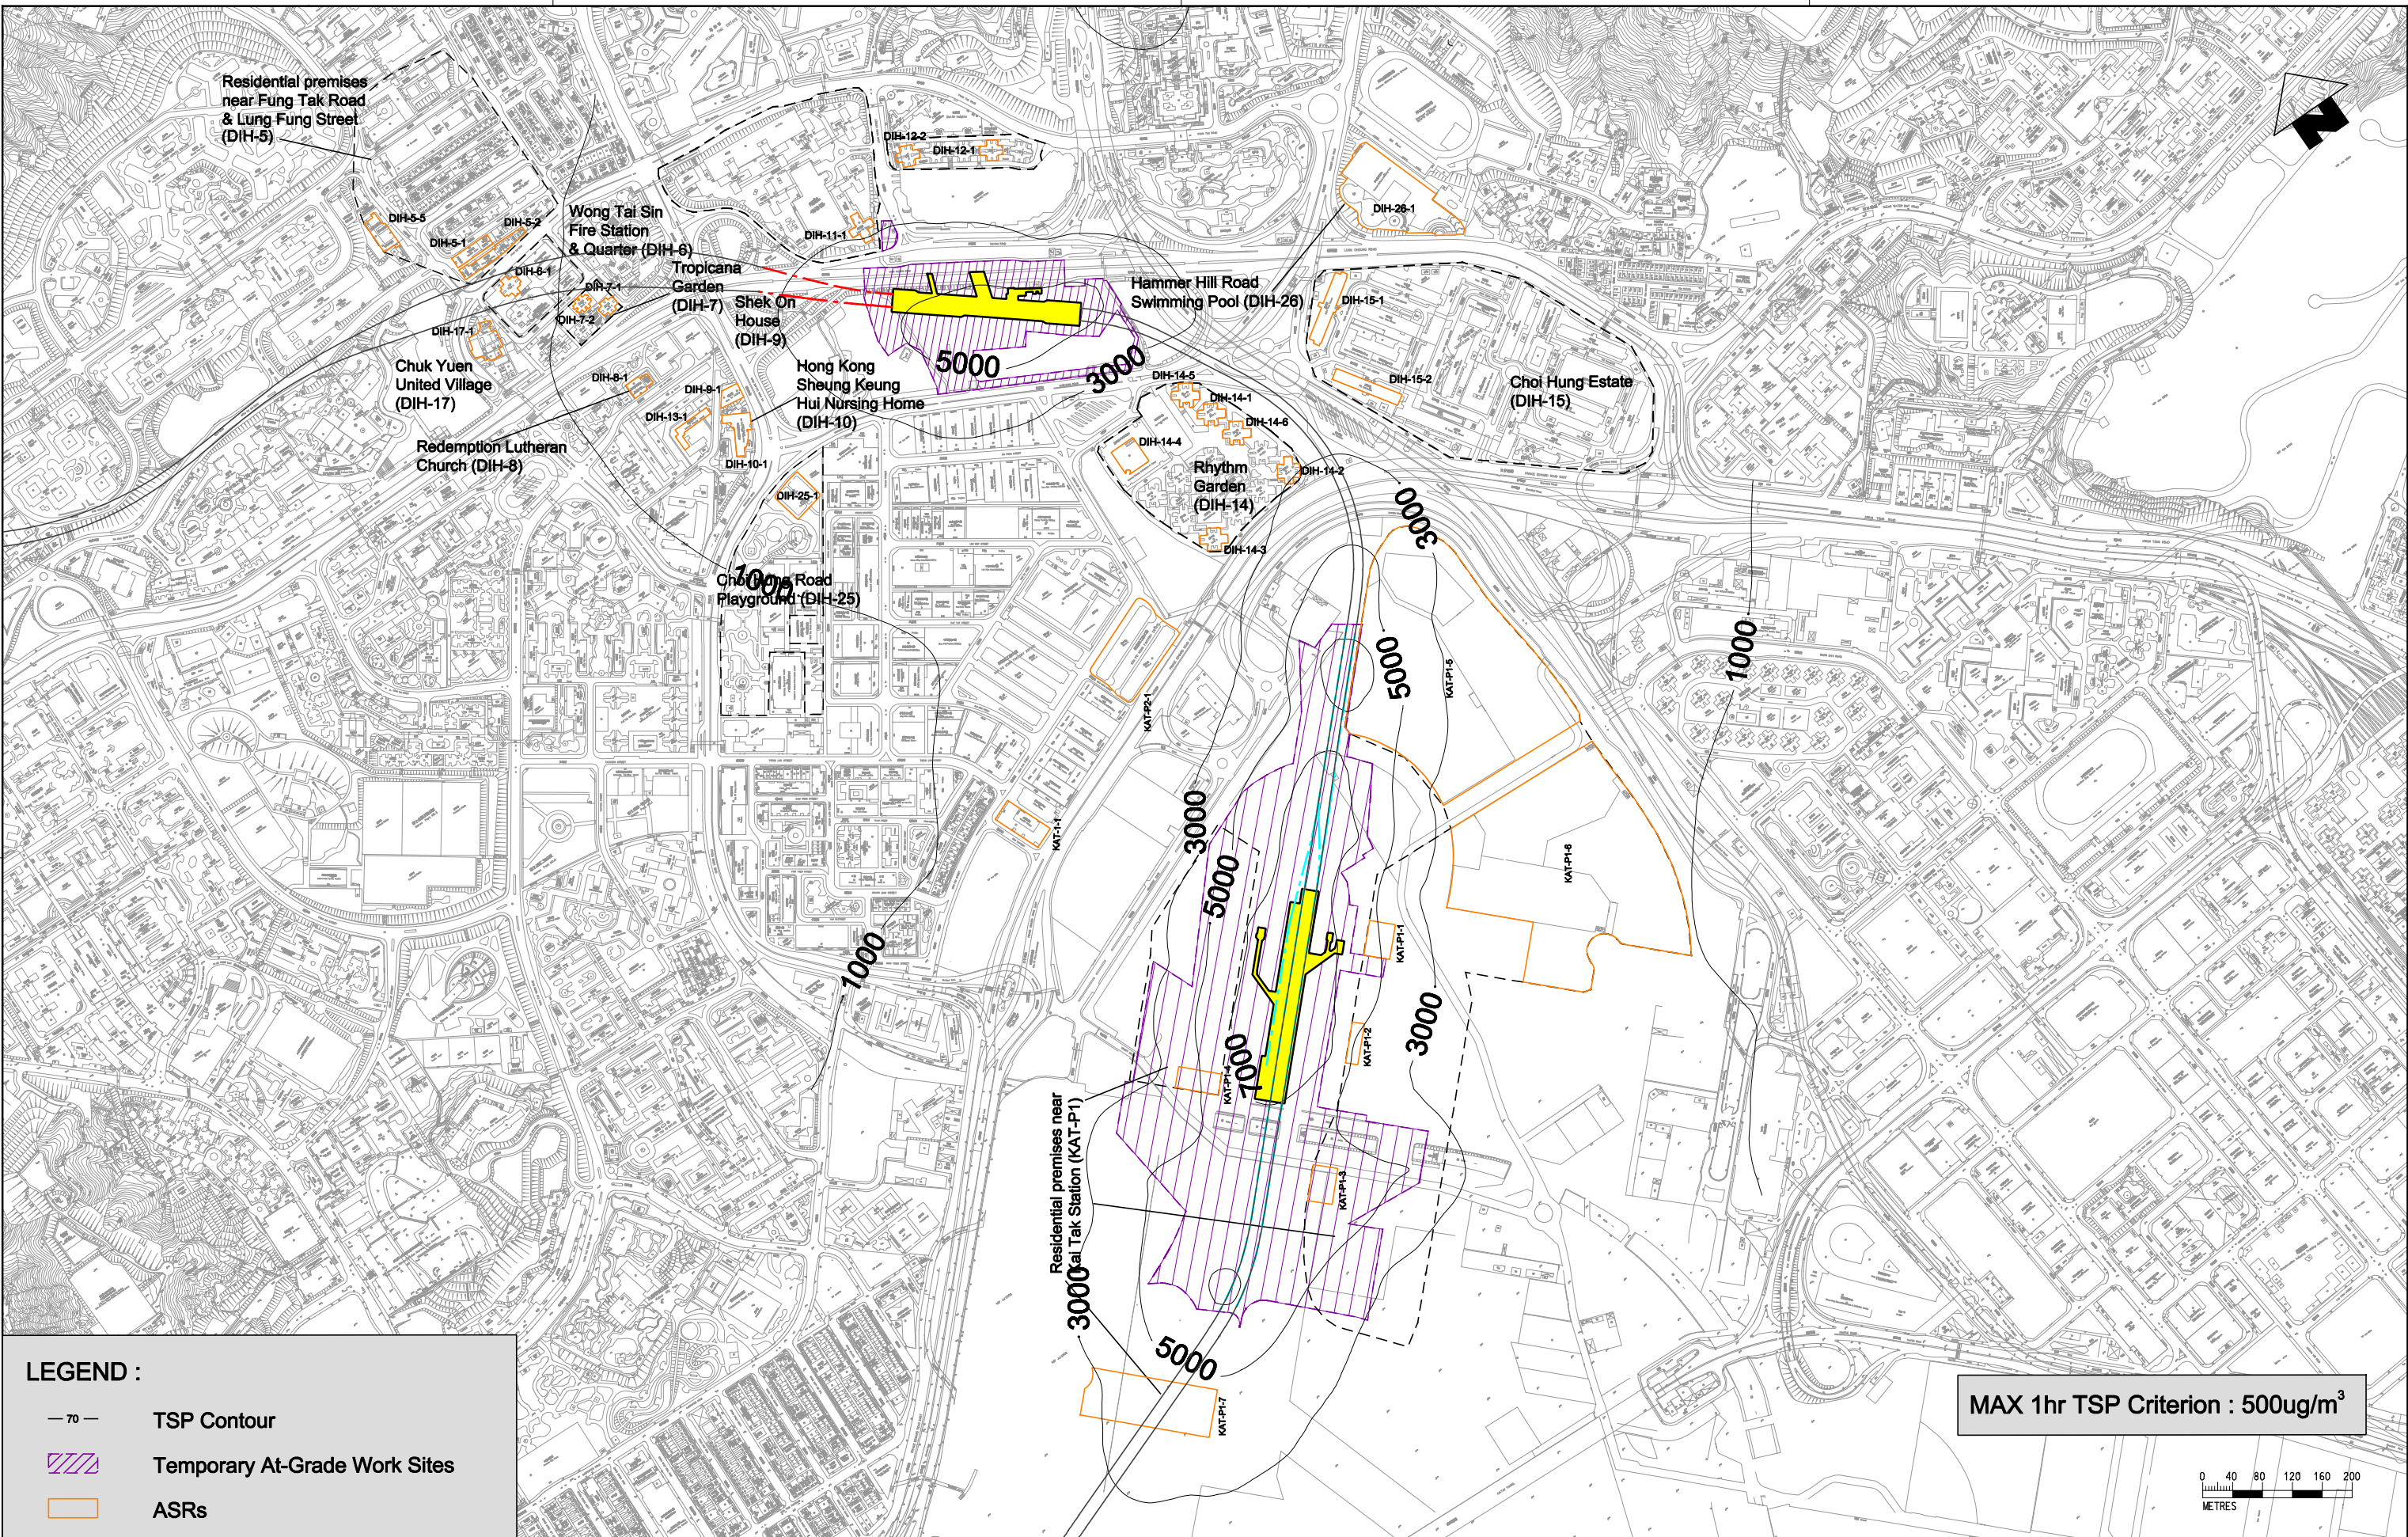

**LEGEND :**

- 70 — TSP Contour
- ▨ Temporary At-Grade Work Sites
- ▭ ASRs

MAX 1hr TSP Criterion : 500ug/m<sup>3</sup>

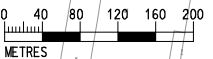

DRAWN		GL			<b>SHATIN TO CENTRAL LINK</b>	TITLE <b>NEX2206 - SCL(HHS)</b> STABLING SIDINGS AT HUNG HOM FREIGHT YARD Contours of Unmitigated 1-hour TSP Concentrations (Tier 1) at 1.5m above ground (Diamond Hill & Kai Tak Area)	
DESIGNED		GK					
CHECKED		GK					
APPROVED		FC					
DATE		10/11					
DO NOT SCALE DRAWINGS. ALL DIMENSIONS SHALL BE VERIFIED ON SITE. <small>© MTR CORPORATION LIMITED 2008. COPYRIGHT IN RESPECT OF THIS DRAWING / DOCUMENT IS OWNED BY THE MTR CORPORATION LIMITED OF HONG KONG. NO REPRODUCTION OF THE DRAWING / DOCUMENT OR ANY PART BY WHATEVER MEANS IS PERMITTED WITHOUT THE PRIOR WRITTEN CONSENT OF THE MTR CORPORATION LIMITED.</small>		<b>Ove Arup &amp; Partners</b> <b>Hong Kong Limited</b>		ORIGINATOR <b>ARUP</b>		SCALE 1:8000 (A3)	
REV		DESCRIPTION		CADD REF.			DRAWING NO. <b>Figure 7.2.0A</b>
BY		DATE		APPROVED			
BY		DATE		APPROVED			
BY		DATE		APPROVED			
BY		DATE		APPROVED			