



C:\Program Files\Bentley\Workspace\workspace\plotdrv\printrc.plt  
 PLOT DRW: H:\PROJECTS\NEX2206\NEX2206\_11\FIGURE 7.2.0B\_201108.dgn  
 MODELNAME: H:\PROJECTS\NEX2206\NEX2206\_11\FIGURE 7.2.0B\_201108.dgn  
 FILENAME: H:\PROJECTS\NEX2206\NEX2206\_11\FIGURE 7.2.0B\_201108.dgn

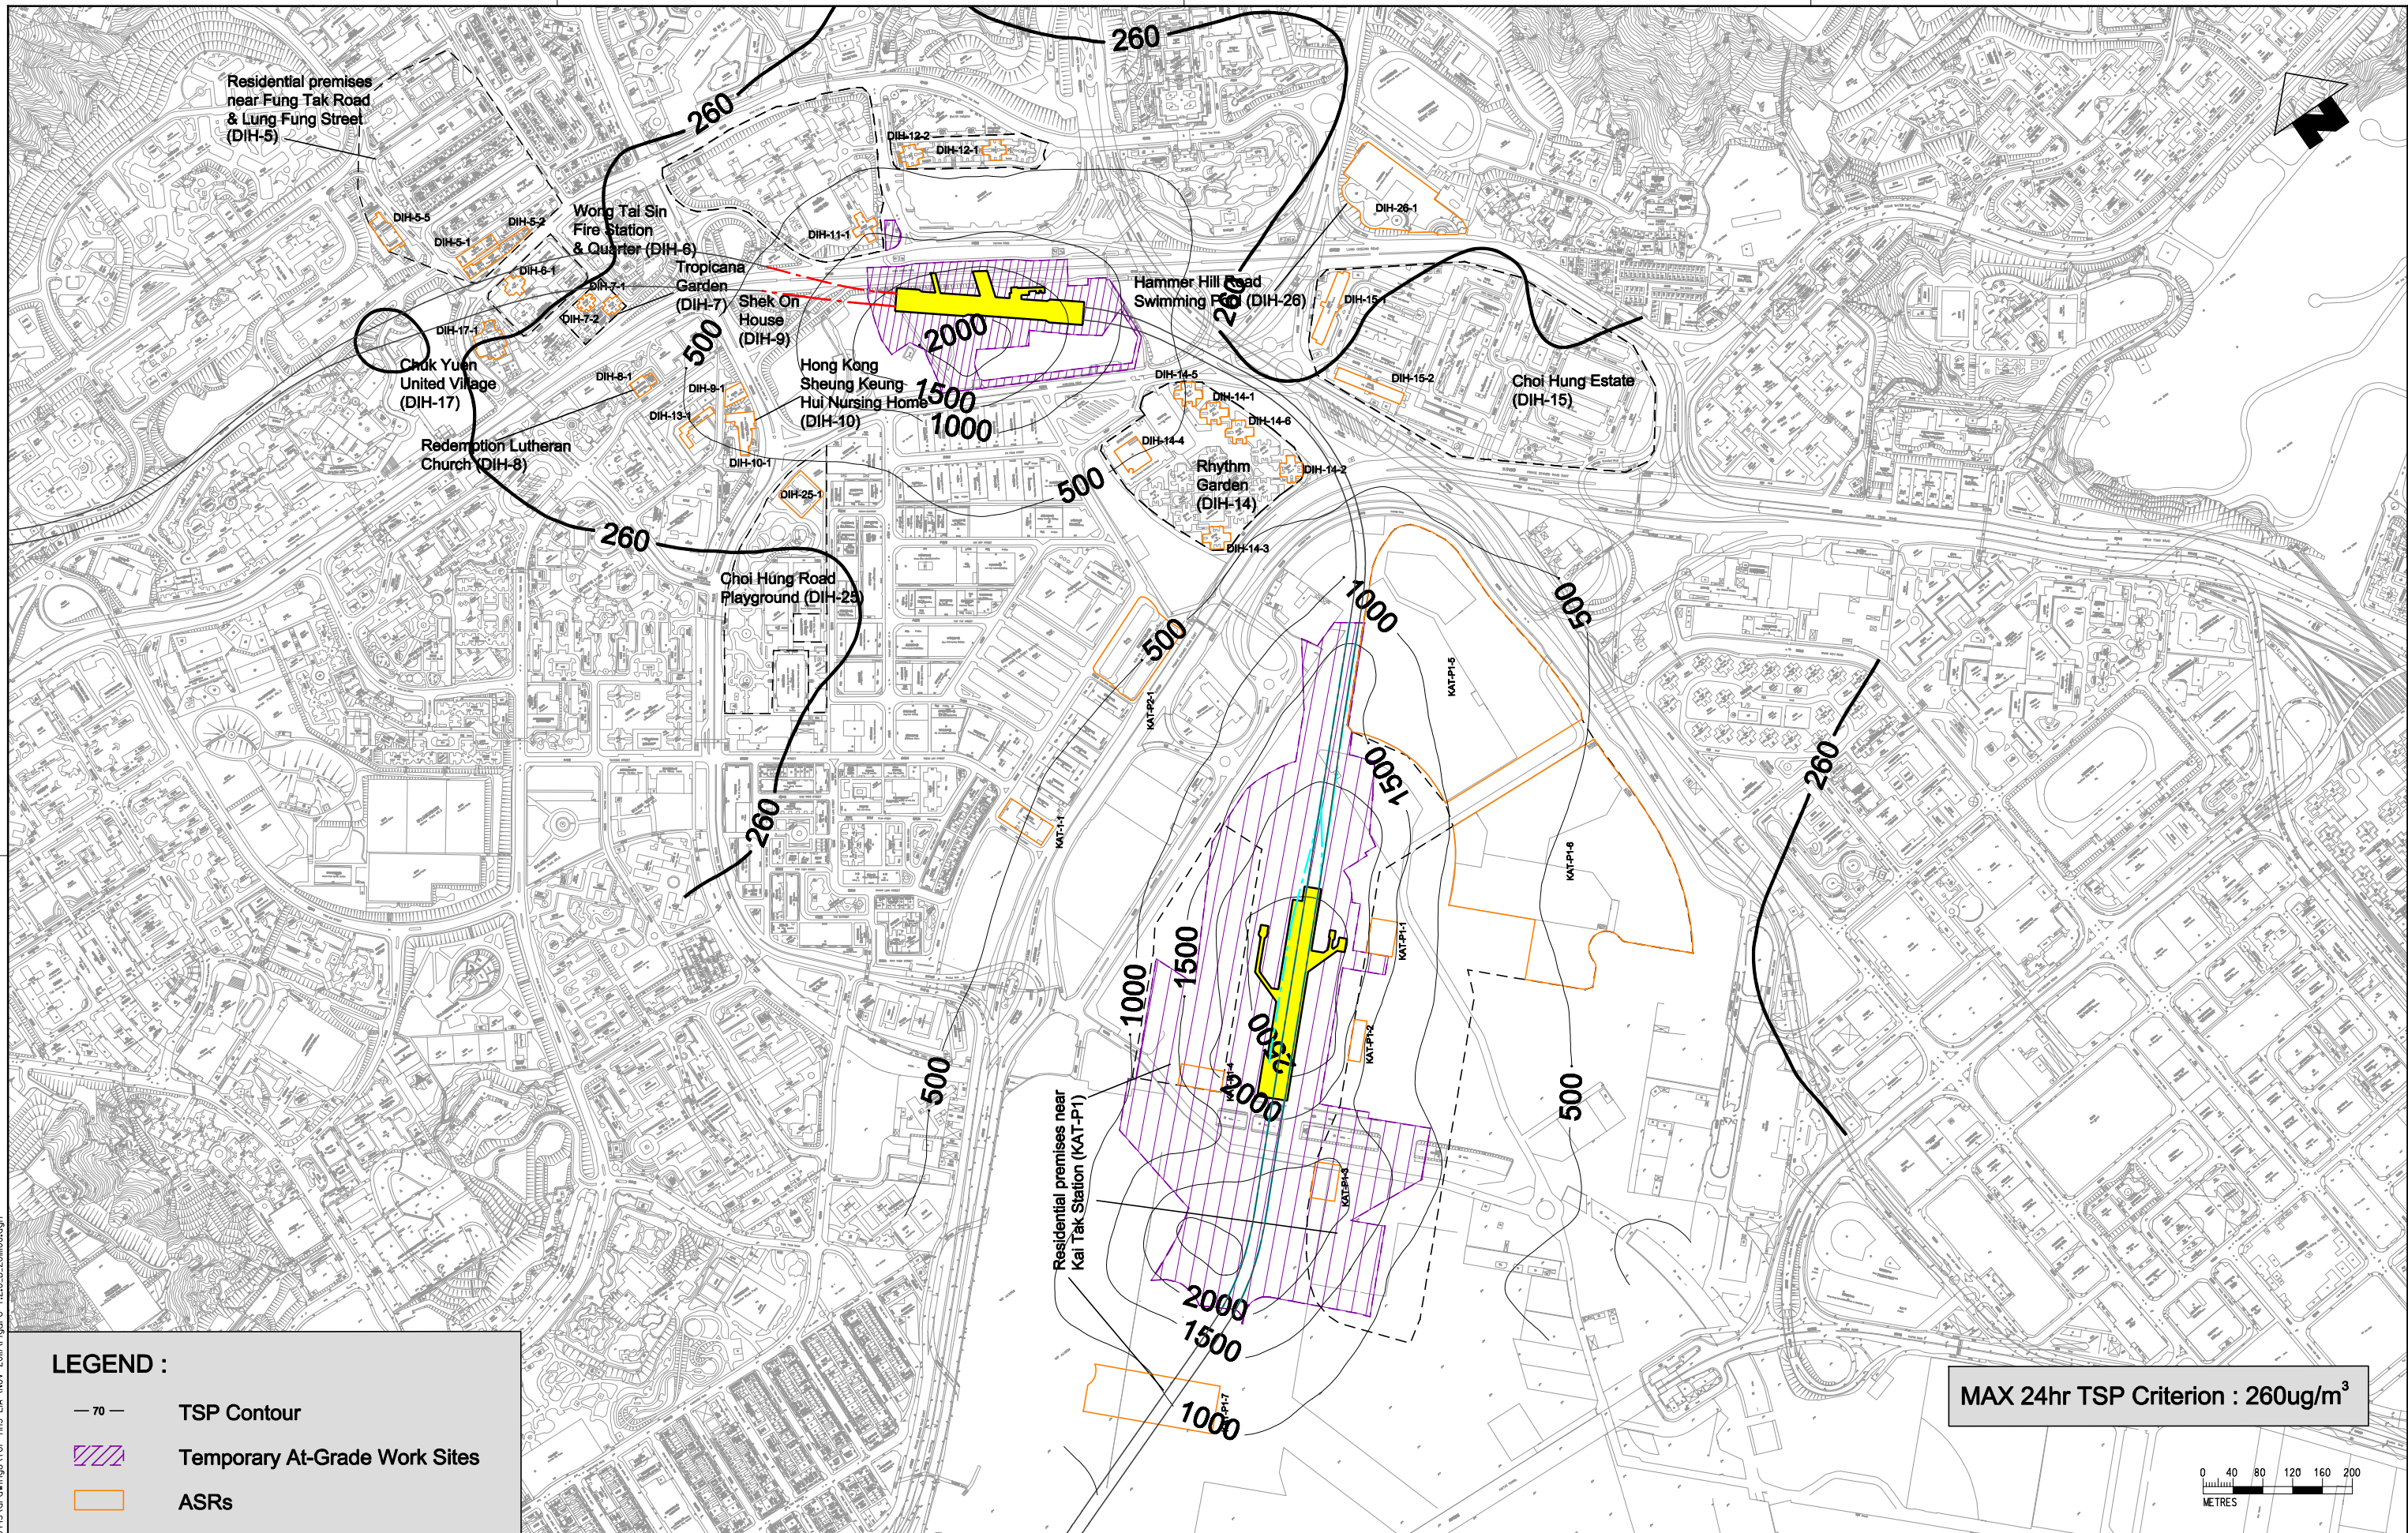

**LEGEND :**

- TSP Contour
- Temporary At-Grade Work Sites
- ASRs

MAX 24hr TSP Criterion : 260ug/m<sup>3</sup>

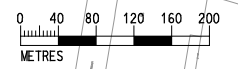

DRAWN GL				DESIGNED GK				CHECKED GK				APPROVED FC				DATE 10/11				ORIGINATOR				TITLE							
MTR				SHATIN TO CENTRAL LINK				ARUP				Ove Arup & Partners				Hong Kong Limited				NEX2206 - SCL(HHS)											
DO NOT SCALE DRAWINGS. ALL DIMENSIONS SHALL BE				CHECKED ON SITE.				© MTR CORPORATION LIMITED 2008. COPYRIGHT IN				RESPECT OF THIS DRAWING / DOCUMENT IS OWNED BY THE				MTR CORPORATION LIMITED OF HONG KONG. NO				REPRODUCTION OF THE DRAWING / DOCUMENT OR ANY PART				BY WHATEVER MEANS IS PERMITTED WITHOUT THE PRIOR							
WRITTEN CONSENT OF THE MTR CORPORATION LIMITED.				CADD REF.				SCALE				DRAWING NO.				REV.															
A				EIRST ISSUE				GL				10/11				FC				1:8000 (A3)				Figure 7.2.0B				A			
REV	DESCRIPTION	BY	DATE	APPROVED	REV	DESCRIPTION	BY	DATE	APPROVED	REV	DESCRIPTION	BY	DATE	APPROVED	REV	DESCRIPTION	BY	DATE	APPROVED	REV	DESCRIPTION	BY	DATE	APPROVED							