


C:\Program Files\Bentley\Workspace\workspace\plotdrv\printr-c.plt  
 \$MODEL\$  
 PLOTTED BY: HIGTRAKOR 11/23/2011 12:22:29 PM  
 FILENAME: \N\Projects\22\acoustic\env\pr\object\2445\drawings\1for\_HHS\_ED&A\_Monumol\Nov\_2011\Figure\_7.1.2\_201103.dgn

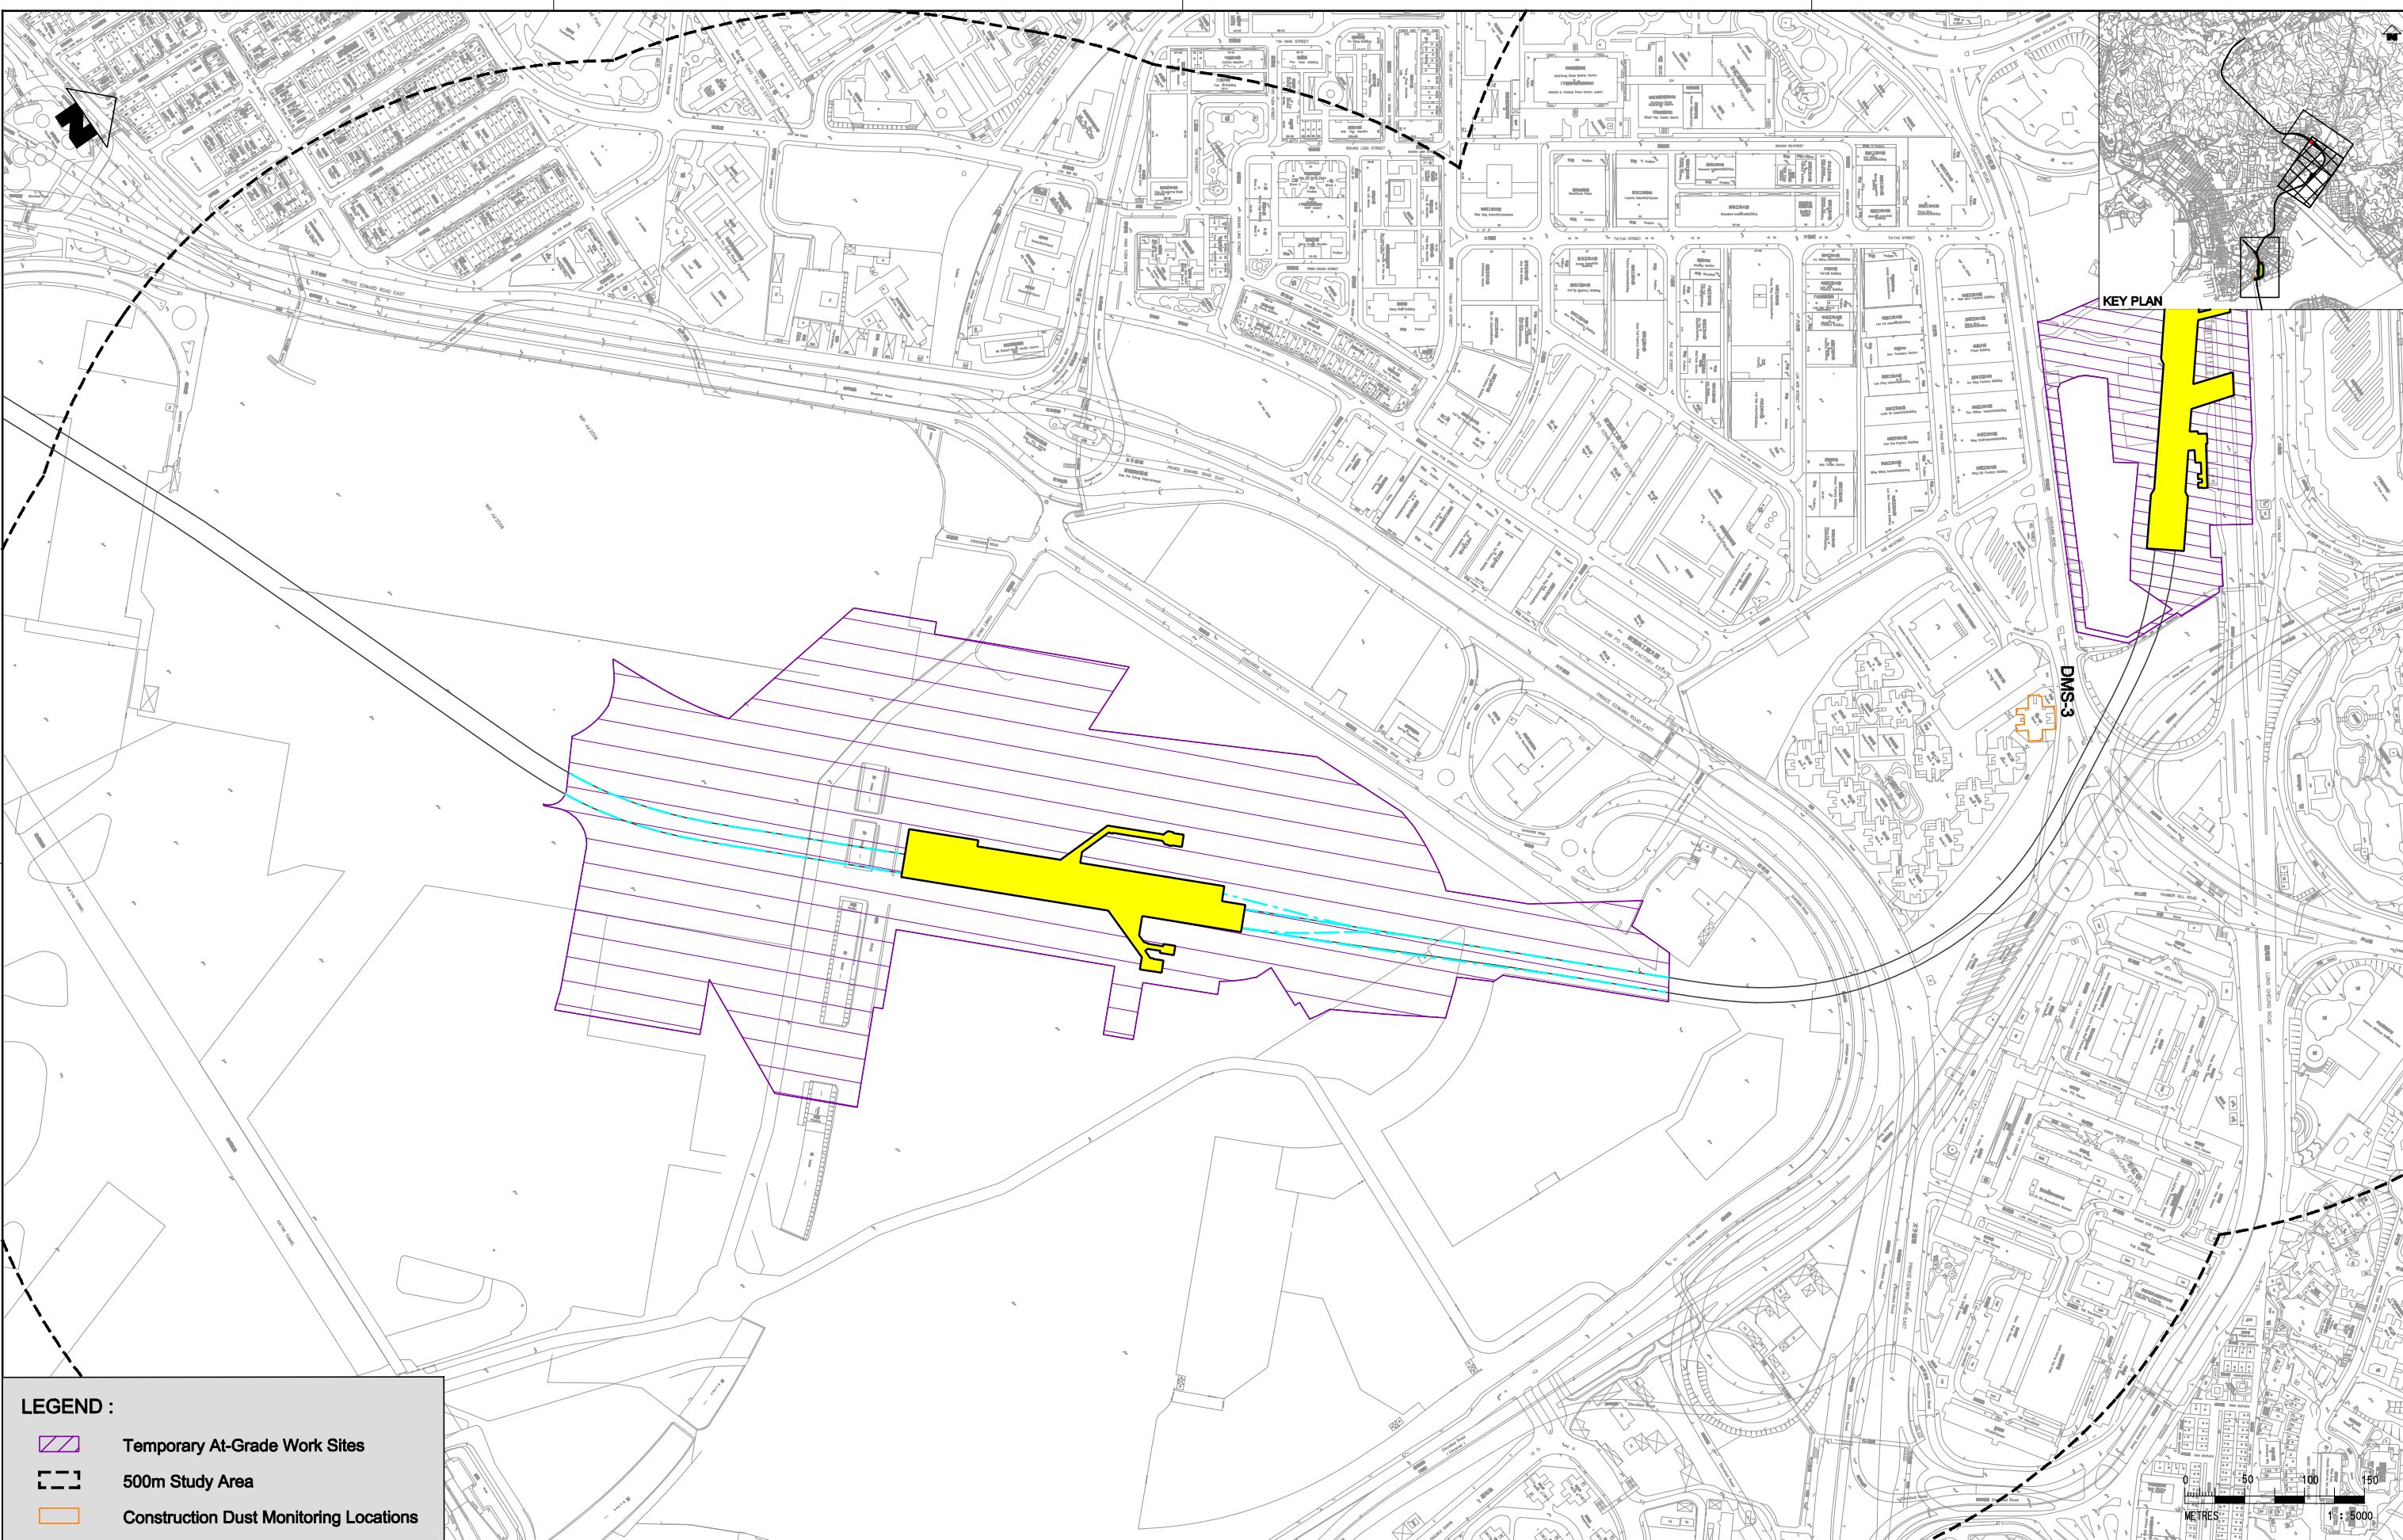

**LEGEND :**

- Temporary At-Grade Work Sites
- 500m Study Area
- Construction Dust Monitoring Locations

REV	DESCRIPTION	BY	DATE	APPROVED	REV	DESCRIPTION	BY	DATE	APPROVED
A	FIRST ISSUE	AC	09/11	FC					

DRAWN	AC
DESIGNED	LK
CHECKED	TC
APPROVED	FC
DATE	09/11

DO NOT SCALE DRAWINGS. ALL DIMENSIONS SHALL BE VERIFIED ON SITE.  
 © MTR CORPORATION LIMITED 2008. COPYRIGHT IN RESPECT OF THIS DRAWING / DOCUMENT IS OWNED BY THE MTR CORPORATION LIMITED OF HONG KONG. NO REPRODUCTION OF THE DRAWING / DOCUMENT OR ANY PART BY WHATEVER MEANS IS PERMITTED WITHOUT THE PRIOR WRITTEN CONSENT OF THE MTR CORPORATION LIMITED.

**MTR**

SHATIN TO CENTRAL LINK

ORIGINATOR

**ARUP** Ove Arup & Partners  
 Hong Kong Limited

CADD REF.

TITLE

NEX2206 - SCL (HHS)  
 STABLING SIDINGS AT HUNG HOM FREIGHT YARD  
 Locations of Proposed Dust Monitoring Locations  
 (Sheet 2 of 3)

SCALE 1 : 5000 (A3) DRAWING NO. Figure 7.1.2 REV. A