

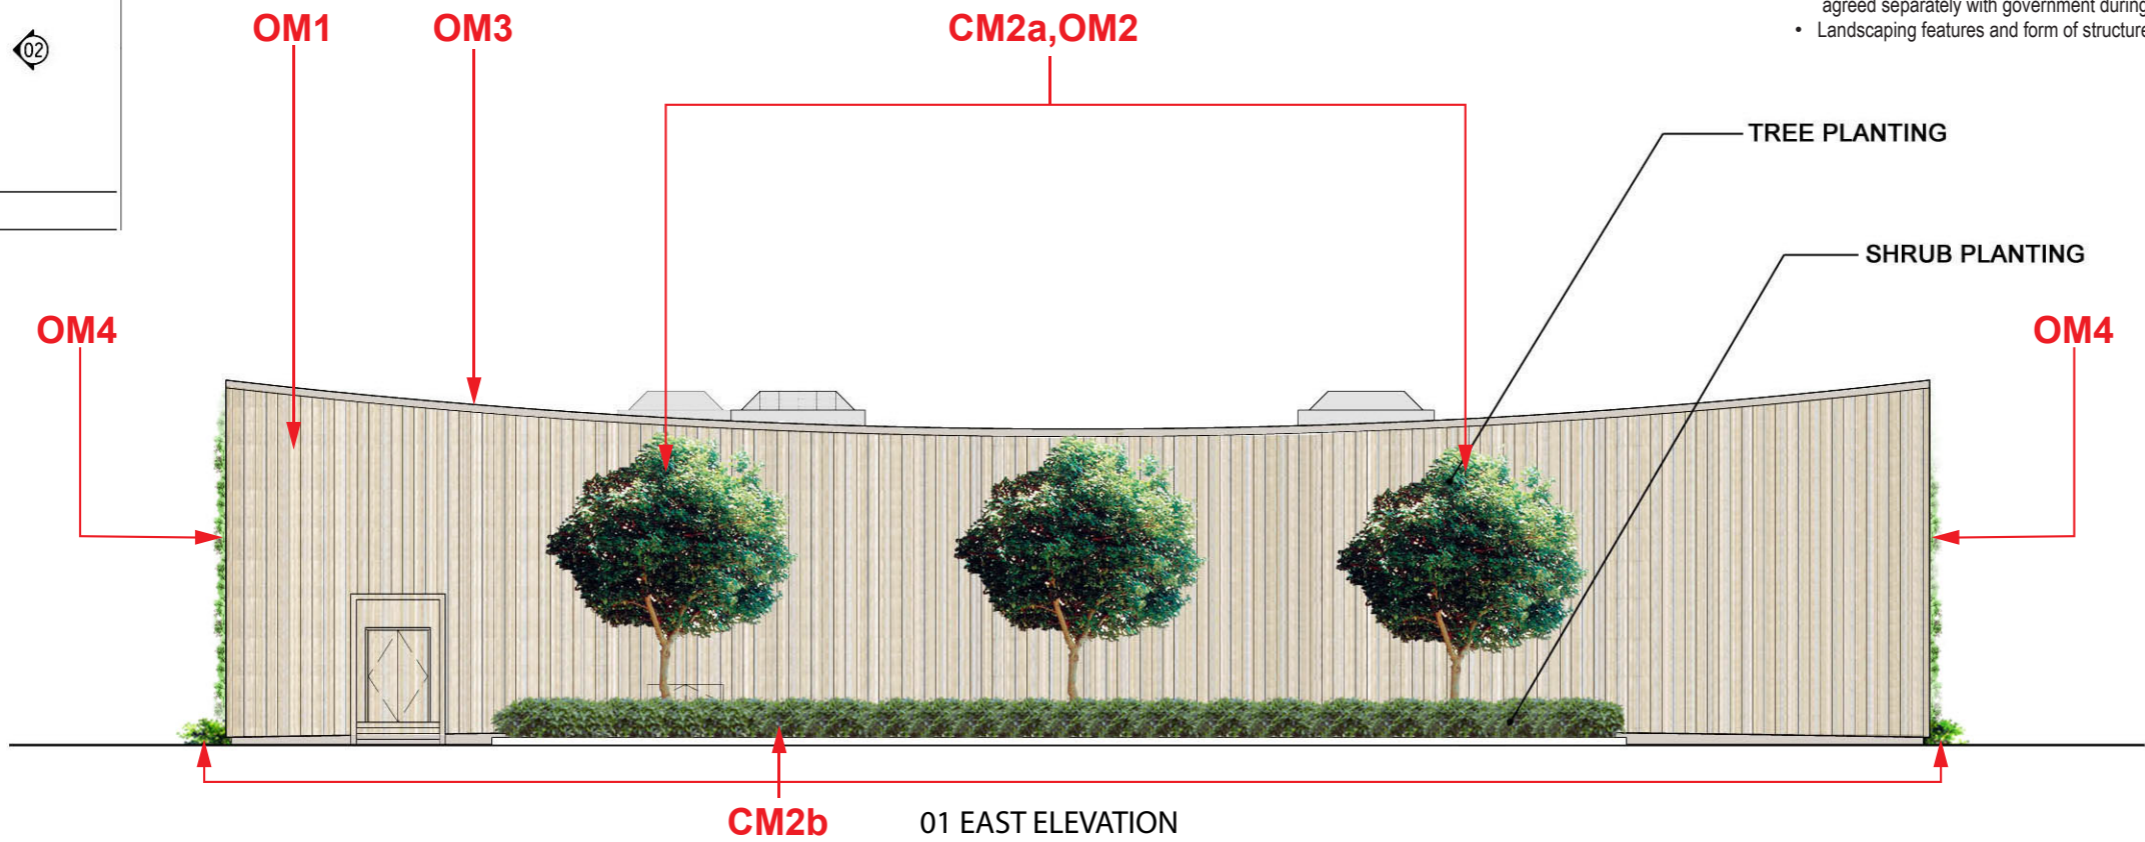


- Remarks**
- The drawing does not indicate precise no. and locations of retained trees and compensatory trees.
  - The precise no. of trees to be retained, transplanted, fell and compensated shall be determined and agreed separately with government during the Tree Felling Application process under ETWB TC(W) No. 3/2006.
  - Landscaping features and form of structures shown in the drawing are indicative only.

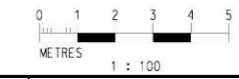

SCALE 1:100

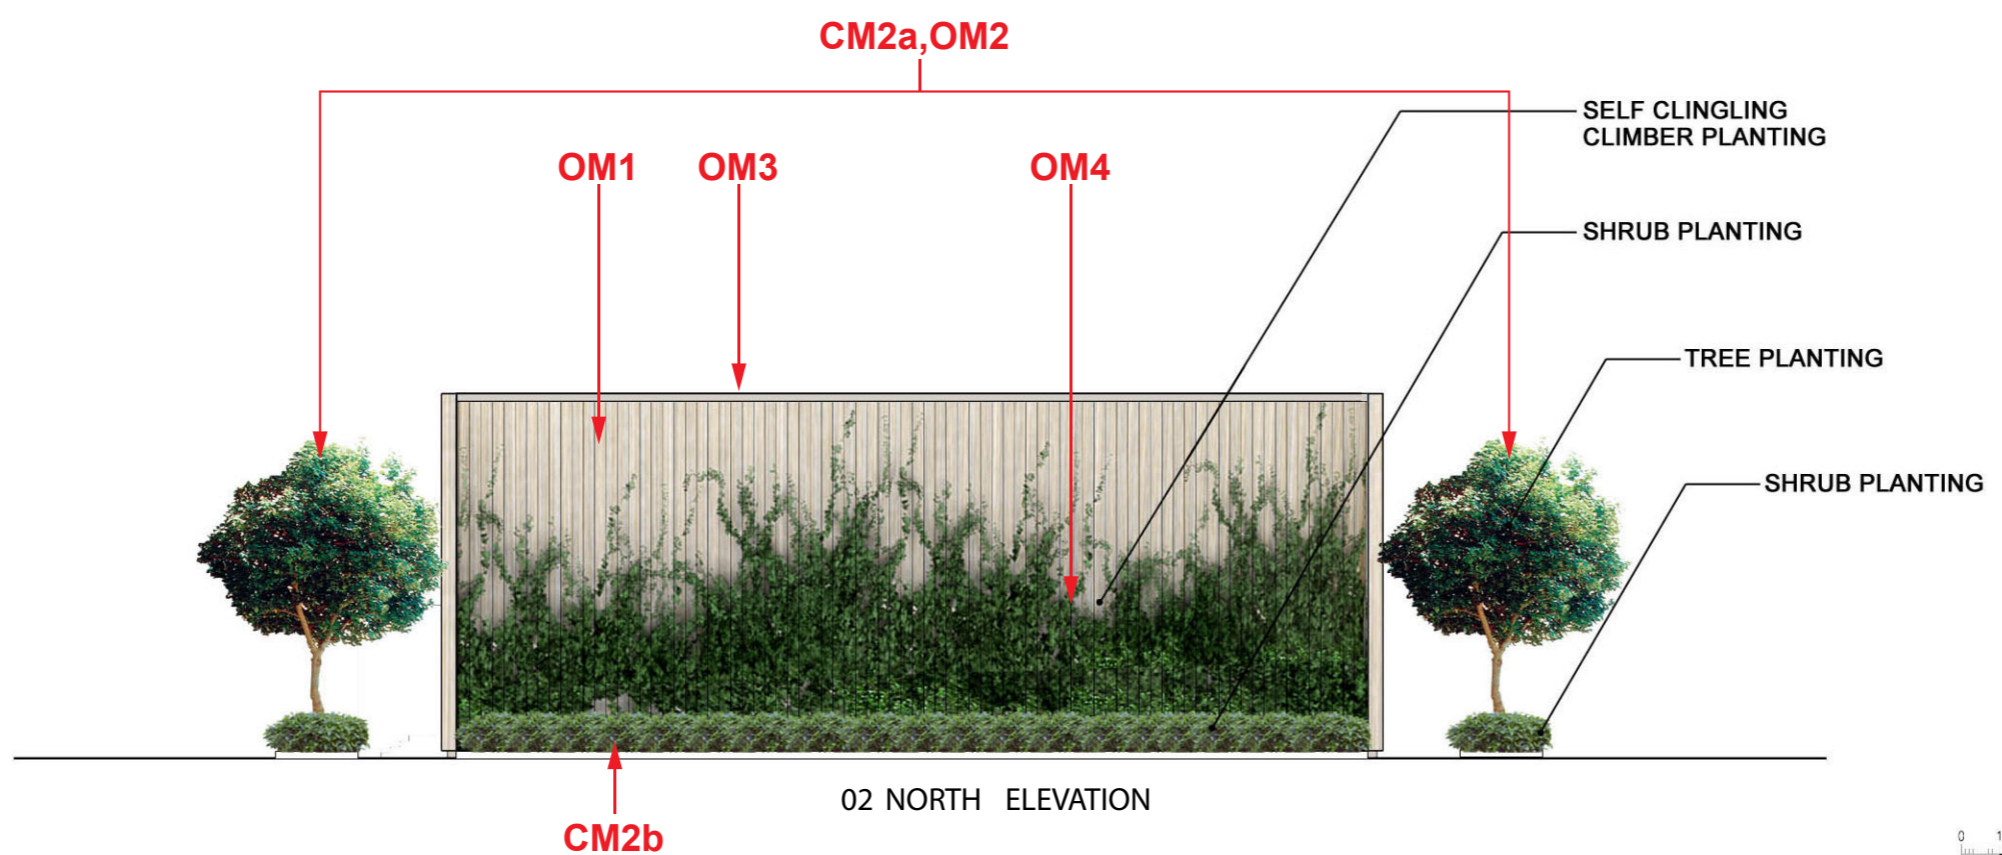

				DRAWN --- DESIGNED --- CHECKED --- APPROVED --- DATE NOV/2010		SHATIN TO CENTRAL LINK  	TITLE <b>NEX/2213</b> <b>EIA STUDY FOR SCL (MKK - HUH)</b> <b>NORTH VENTILATION BUILDING, PLANT ROOMS</b> <b>AND EMERGENCY ACCESS (NOV) ELEVATIONS</b>		
				DO NOT SCALE DRAWINGS. ALL DIMENSIONS SHALL BE VERIFIED ON SITE. © MTR CORPORATION LIMITED 2008 COPYRIGHT IN RESPECT OF THIS DRAWING / DOCUMENT IS OWNED BY THE MTR CORPORATION LIMITED OF HONG KONG. NO REPRODUCTION OF THE DRAWING / DOCUMENT OR ANY PART BY WHATEVER MEANS IS PERMITTED WITHOUT THE PRIOR WRITTEN CONSENT OF THE MTR CORPORATION LIMITED.	ORIGINATOR  CADD REF.		SCALE N.T.S.	FIGURE NO. Appendix 4.2	REV. A
REV	DESCRIPTION	BY	DATE	APPROVED	REV	DESCRIPTION	BY	DATE	APPROVED