


Maps reproduced with permission of the Director of Lands, © Hong Kong Government

PLOT DRW: C:\usr\msh\mtr\p\ot\drw\en\wind\ms\_13\_col\_00r.dwg 02/08/10  
 MODELNAME: MEX2213\_C\_361\_ENS\_M54\_530A.dgn  
 FILENAME: MEX2213\_C\_361\_ENS\_M54\_530A.dgn

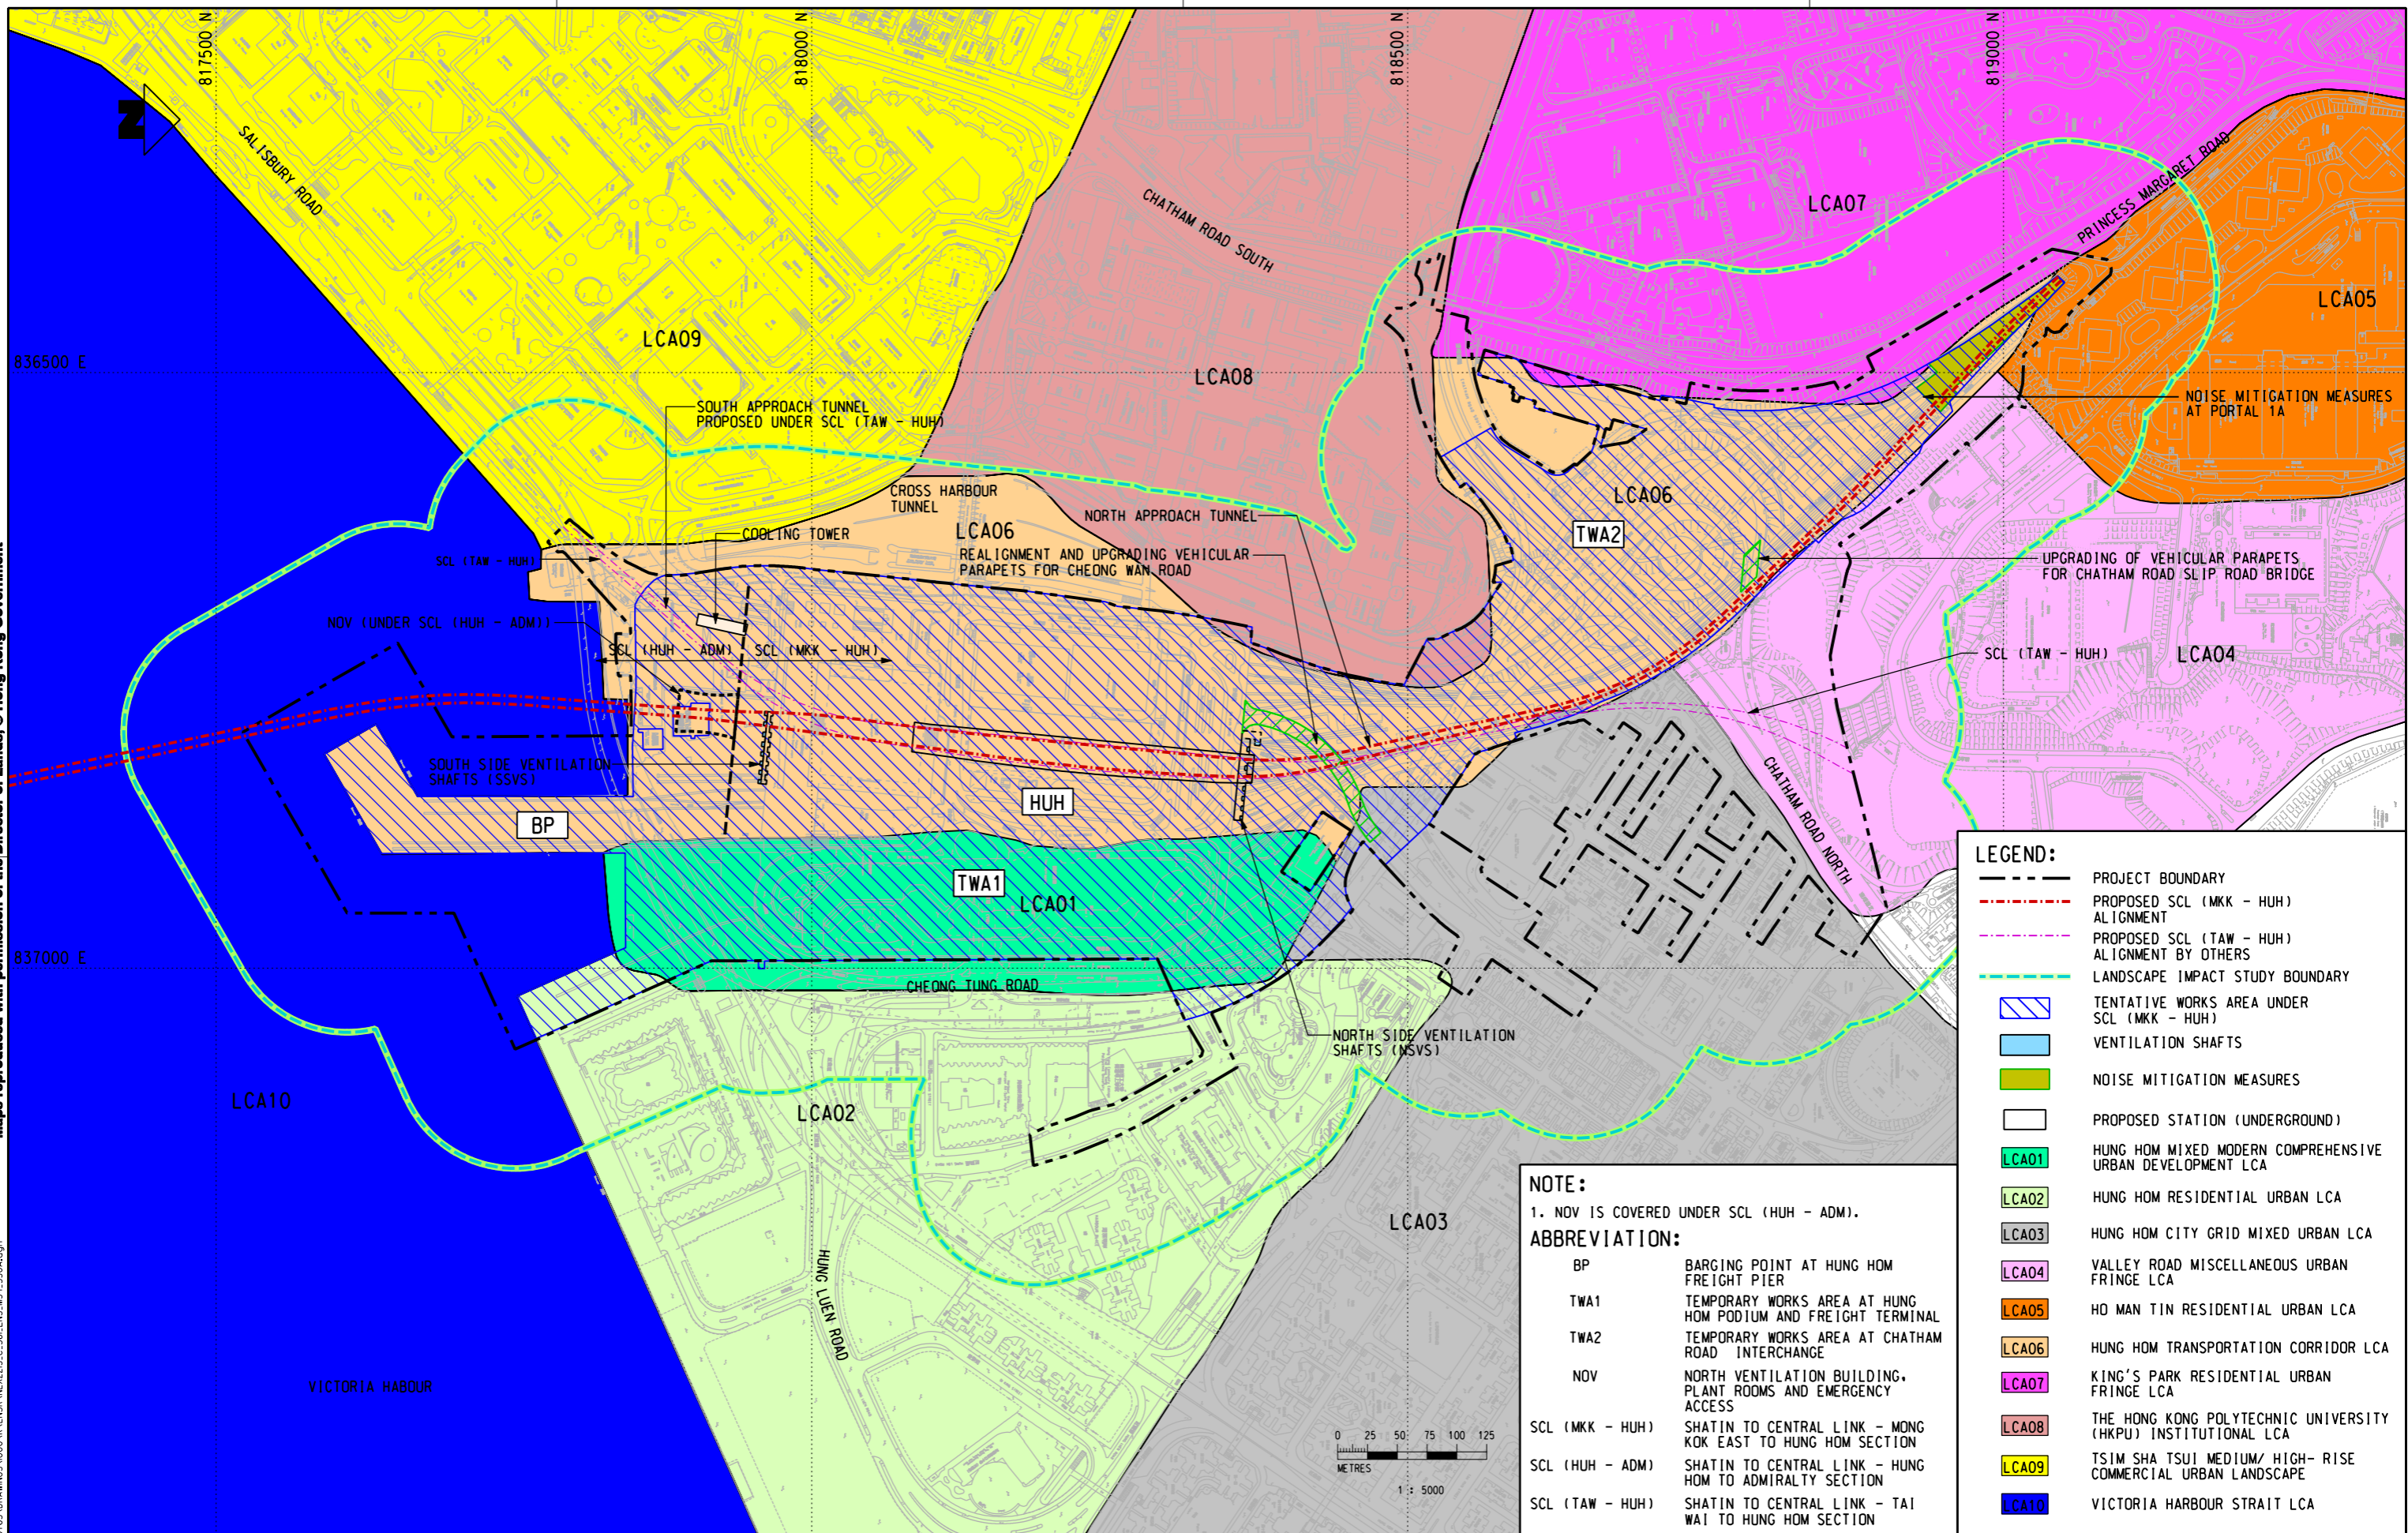

**LEGEND:**

- PROJECT BOUNDARY
- - - - PROPOSED SCL (MKK - HUH) ALIGNMENT
- - - - PROPOSED SCL (TAW - HUH) ALIGNMENT BY OTHERS
- LANDSCAPE IMPACT STUDY BOUNDARY
- [Hatched Box] TENTATIVE WORKS AREA UNDER SCL (MKK - HUH)
- [Blue Box] VENTILATION SHAFTS
- [Green Box] NOISE MITIGATION MEASURES
- [White Box] PROPOSED STATION (UNDERGROUND)
- [Green Box] LCA01 HUNG HOM MIXED MODERN COMPREHENSIVE URBAN DEVELOPMENT LCA
- [Light Green Box] LCA02 HUNG HOM RESIDENTIAL URBAN LCA
- [Grey Box] LCA03 HUNG HOM CITY GRID MIXED URBAN LCA
- [Pink Box] LCA04 VALLEY ROAD MISCELLANEOUS URBAN FRINGE LCA
- [Orange Box] LCA05 HO MAN TIN RESIDENTIAL URBAN LCA
- [Light Orange Box] LCA06 HUNG HOM TRANSPORTATION CORRIDOR LCA
- [Purple Box] LCA07 KING'S PARK RESIDENTIAL URBAN FRINGE LCA
- [Red Box] LCA08 THE HONG KONG POLYTECHNIC UNIVERSITY (HKPU) INSTITUTIONAL LCA
- [Yellow Box] LCA09 TSM SHA TSUI MEDIUM/ HIGH-RISE COMMERCIAL URBAN LANDSCAPE
- [Blue Box] LCA10 VICTORIA HARBOUR STRAIT LCA

**NOTE:**  
 1. NOV IS COVERED UNDER SCL (HUH - ADM).


**ABBREVIATION:**

- BP BARGING POINT AT HUNG HOM FREIGHT PIER
- TWA1 TEMPORARY WORKS AREA AT HUNG HOM PODIUM AND FREIGHT TERMINAL
- TWA2 TEMPORARY WORKS AREA AT CHATHAM ROAD INTERCHANGE
- NOV NORTH VENTILATION BUILDING, PLANT ROOMS AND EMERGENCY ACCESS
- SCL (MKK - HUH) SHATIN TO CENTRAL LINK - MONG KOK EAST TO HUNG HOM SECTION
- SCL (HUH - ADM) SHATIN TO CENTRAL LINK - HUNG HOM TO ADMIRALTY SECTION
- SCL (TAW - HUH) SHATIN TO CENTRAL LINK - TAI WAI TO HUNG HOM SECTION

**NOTE:**  
 1. NOV IS COVERED UNDER SCL (HUH - ADM).

**ABBREVIATION:**

- BP BARGING POINT AT HUNG HOM FREIGHT PIER
- TWA1 TEMPORARY WORKS AREA AT HUNG HOM PODIUM AND FREIGHT TERMINAL
- TWA2 TEMPORARY WORKS AREA AT CHATHAM ROAD INTERCHANGE
- NOV NORTH VENTILATION BUILDING, PLANT ROOMS AND EMERGENCY ACCESS
- SCL (MKK - HUH) SHATIN TO CENTRAL LINK - MONG KOK EAST TO HUNG HOM SECTION
- SCL (HUH - ADM) SHATIN TO CENTRAL LINK - HUNG HOM TO ADMIRALTY SECTION
- SCL (TAW - HUH) SHATIN TO CENTRAL LINK - TAI WAI TO HUNG HOM SECTION

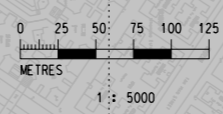

DRAWN YJP				DESIGNED ---				CHECKED LCR				APPROVED ---				DATE 10/AUG/2010				ORIGINATOR				CADD REF. NEX2213_C_361_ENS_M54_530A.dgn				TITLE NEX/2213 EIA STUDY FOR SCL (MKK - HUH) LANDSCAPE CHARACTER AREAS				SCALE 1 : 5000 (A3)				FIGURE NO. NEX2213/C/361/ENS/M54/530				REV. A			
REV		DESCRIPTION		BY		DATE		APPROVED		REV		DESCRIPTION		BY		DATE		APPROVED		DRAWN		DESIGNED		CHECKED		APPROVED		DATE		ORIGINATOR		CADD REF.		TITLE		SCALE		FIGURE NO.		REV.			