



Maps reproduced with permission of the Director of Lands, © Hong Kong Government

Plot DW: R:\usinet\mtr\p\drawing\windows\3\c00r\p.dwg
 Model Name: MONGKOK
 File Name: MONGKOK.dgn

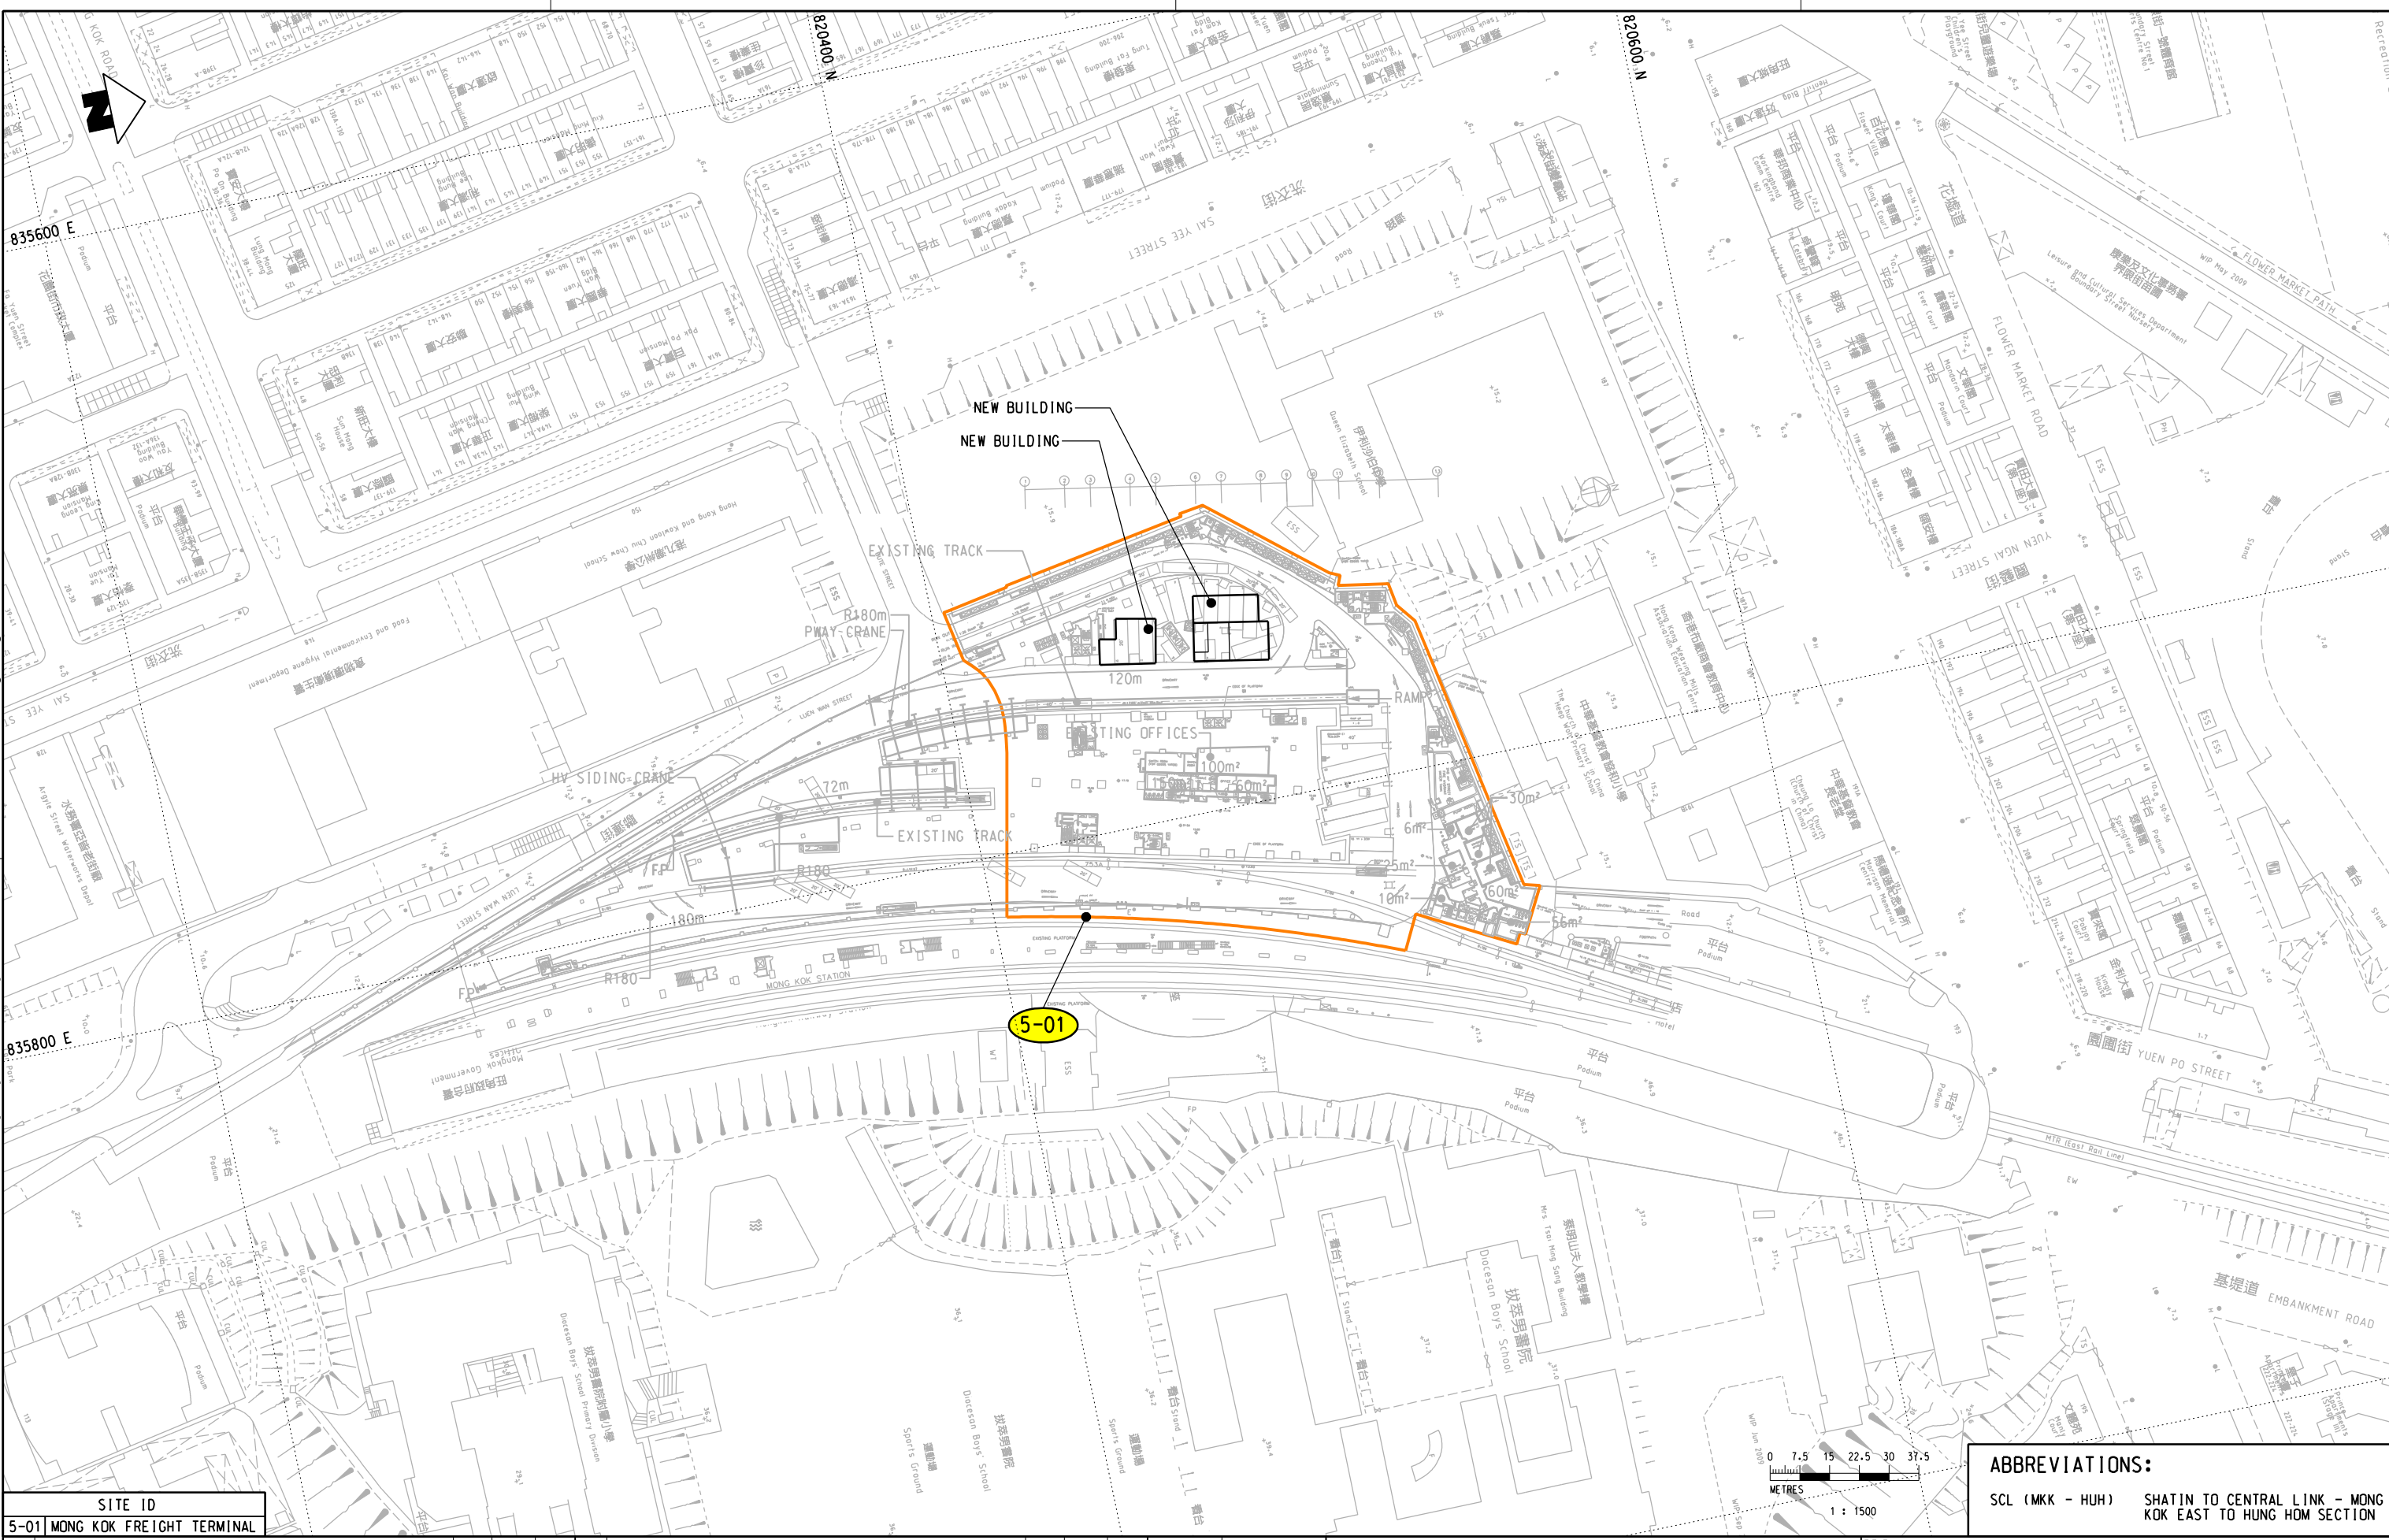

SITE ID
 5-01 MONG KOK FREIGHT TERMINAL

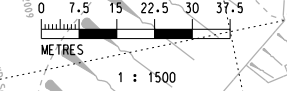

ABBREVIATIONS:
 SCL (MKK - HUH) SHATIN TO CENTRAL LINK - MONG KOK EAST TO HUNG HOM SECTION

REV	DESCRIPTION	BY	DATE	APPROVED	REV	DESCRIPTION	BY	DATE	APPROVED

DRAWN	KTH
DESIGNED	LCLL
CHECKED	LCLL
APPROVED	IMW
DATE	17/SEP/2010

MTR

ORIGINATOR

AECOM

CADD REF. NEX2213_C_361_ENS_M57_506A.dgn

TITLE	
NEX/2213 EIA STUDY FOR SCL (MKK - HUH) LAYOUT OF ASSESSMENT AREA 5	
SCALE	FIGURE NO.
1 : 1500 (A3)	NEX2213/C/361/ENS/M57/506
REV.	A