


DUST MONITORING STATION - CONSTRUCTION PHASE

AM1	WING FUNG BUILDING
AM2	HARBOURFRONT HORIZON

Maps reproduced with permission of the Director of Lands, © Hong Kong Government

PLOT DRY: R:\us\mset\NTR\PI\DRIVER\WINDOWS\3 COL\010\010.dgn
 MODELNAME: M2510B.dwg
 FILENAME: M2510B.dwg
 PRINTED BY: DANKA
 DATE: 2011-12-17 15:59:56
 M2510B.dwg

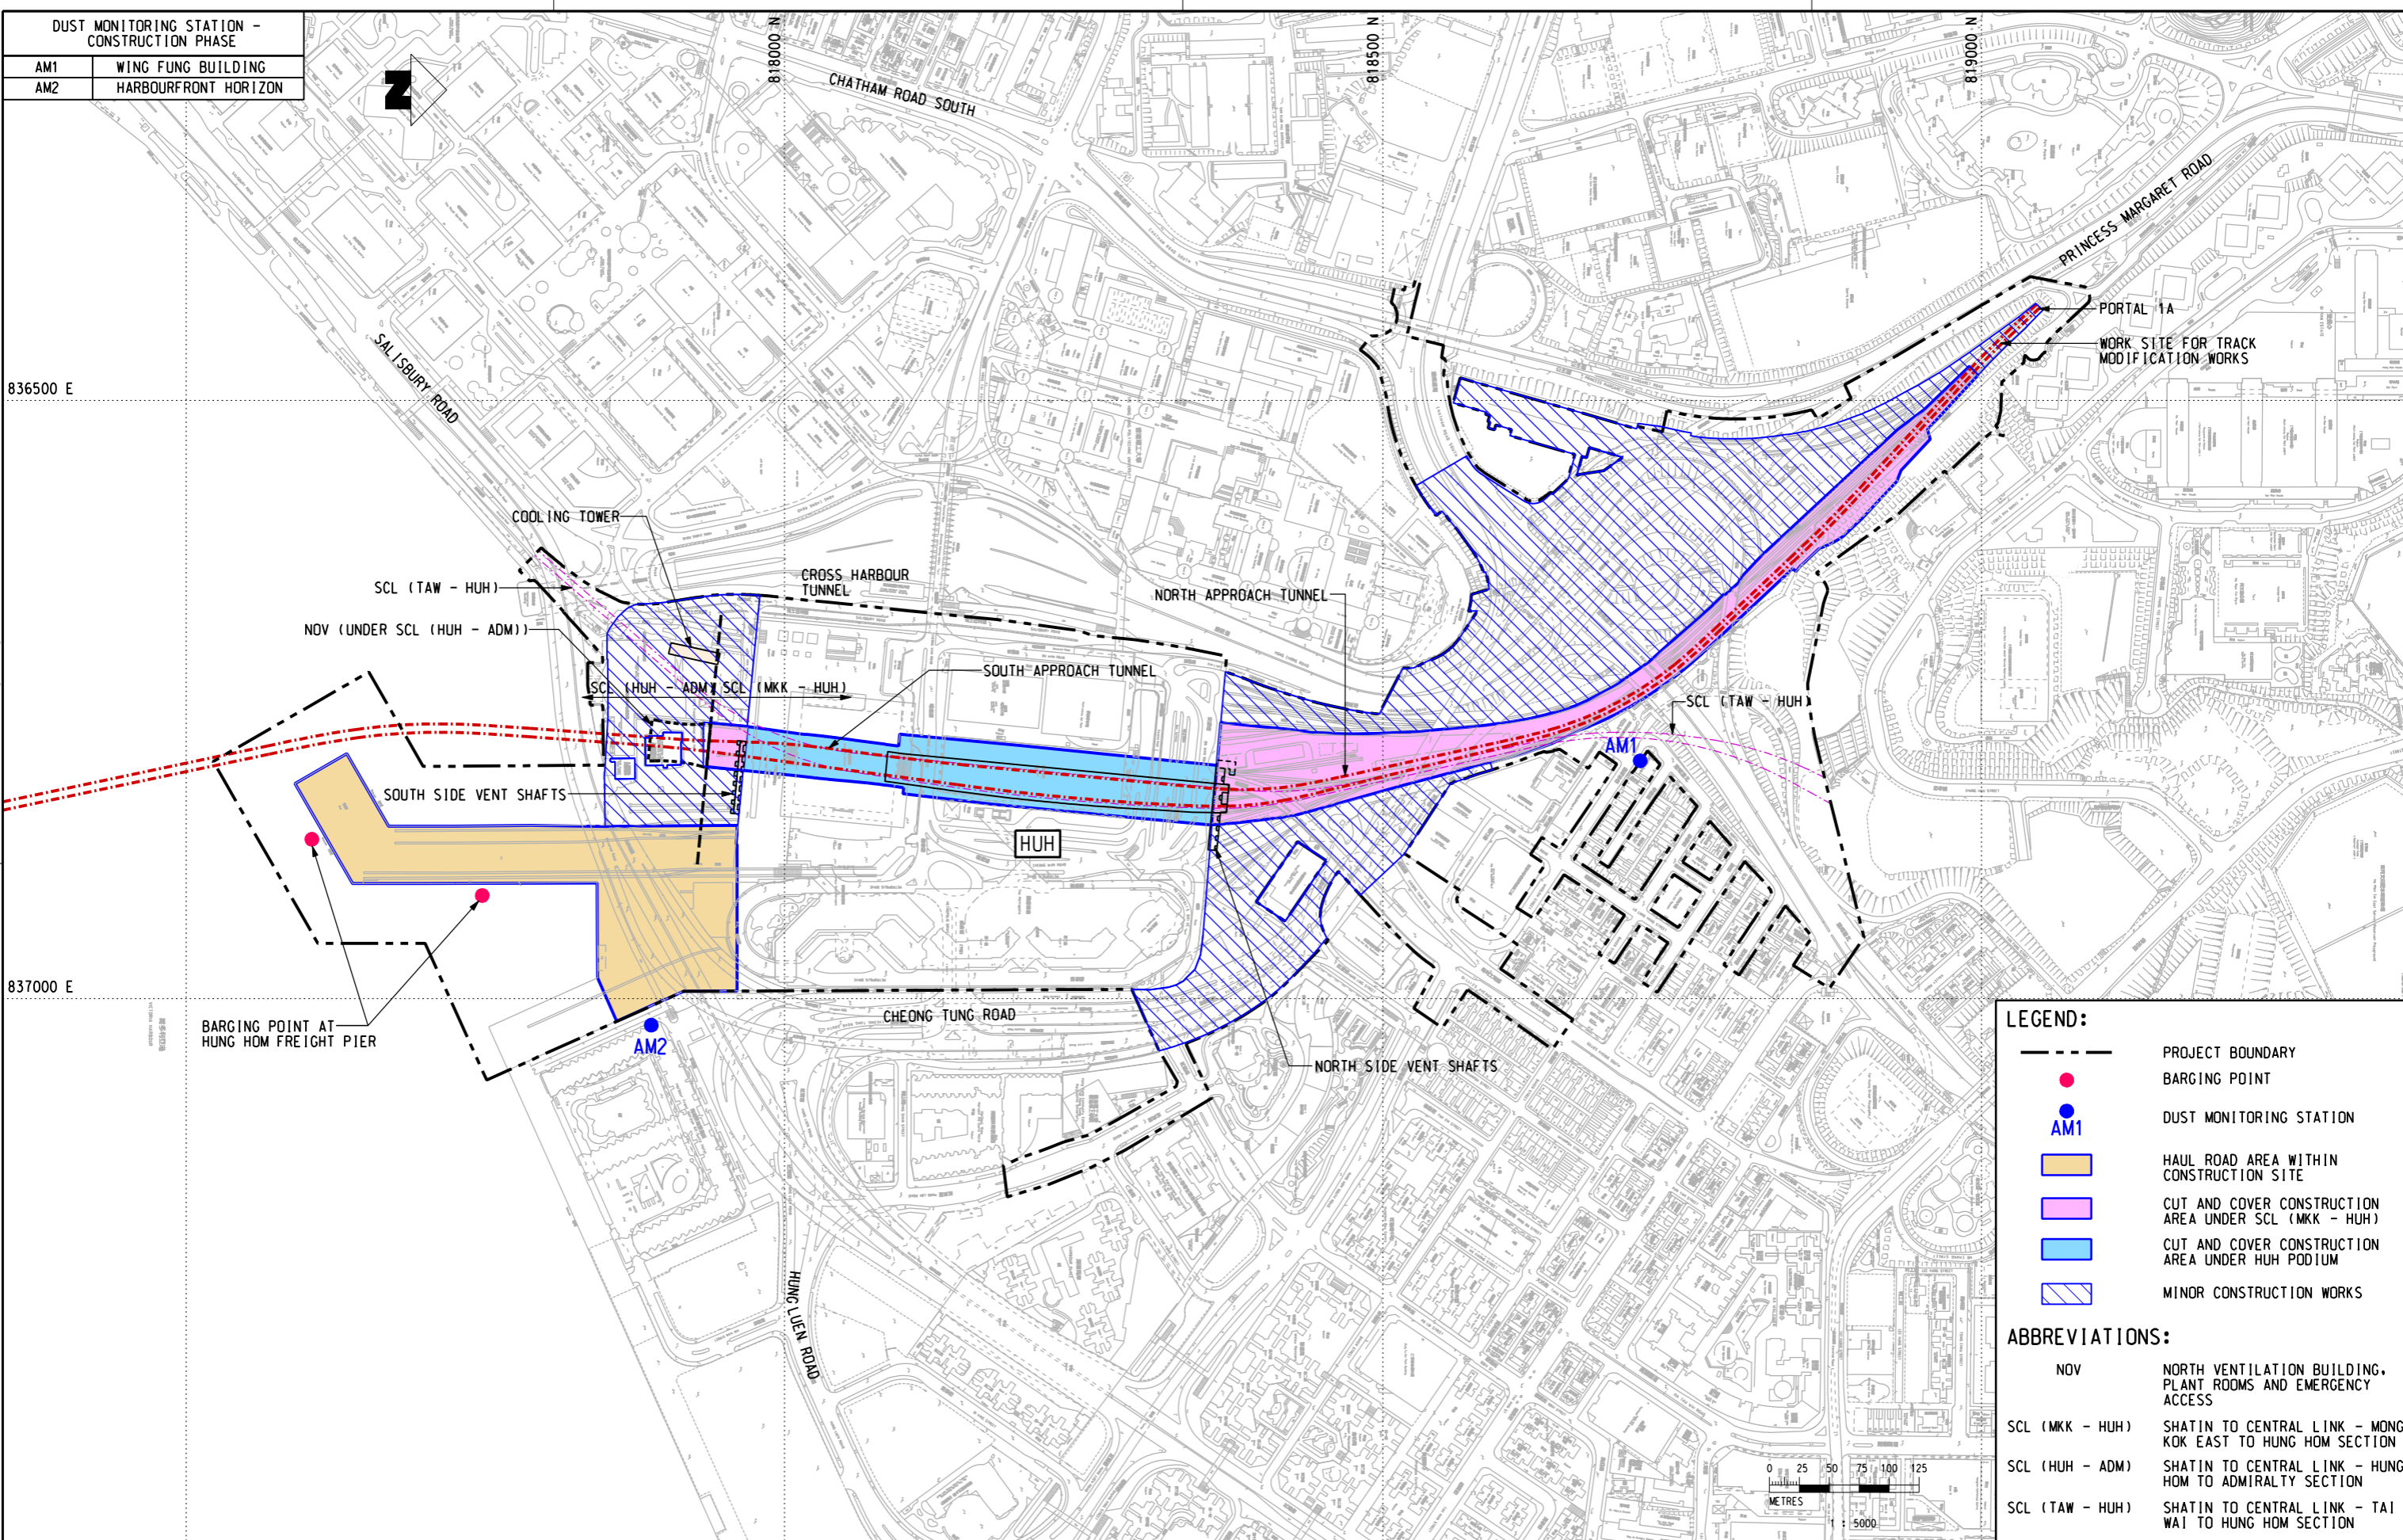

LEGEND:

- PROJECT BOUNDARY
- BARGING POINT
- DUST MONITORING STATION
- HAUL ROAD AREA WITHIN CONSTRUCTION SITE
- CUT AND COVER CONSTRUCTION AREA UNDER SCL (MKK - HUH)
- CUT AND COVER CONSTRUCTION AREA UNDER HUH PODIUM
- MINOR CONSTRUCTION WORKS

ABBREVIATIONS:

- NOV NORTH VENTILATION BUILDING, PLANT ROOMS AND EMERGENCY ACCESS
- SCL (MKK - HUH) SHATIN TO CENTRAL LINK - MONG KOK EAST TO HUNG HOM SECTION
- SCL (HUH - ADM) SHATIN TO CENTRAL LINK - HUNG HOM TO ADMIRALTY SECTION
- SCL (TAW - HUH) SHATIN TO CENTRAL LINK - TAI WAI TO HUNG HOM SECTION



REV	DESCRIPTION	BY	DATE	APPROVED	REV	DESCRIPTION	BY	DATE	APPROVED

DRAWN	ZRH
DESIGNED	---
CHECKED	LCR
APPROVED	---
DATE	04/OCT/2010

MTR

SHATIN TO CENTRAL LINK

AECOM

CADD REF. NEX2213_C_361_ENS_M62_510B.dgn

TITLE	NEX/2213 EIA STUDY FOR SCL (MKK - HUH) LOCATIONS OF DUST MONITORING STATIONS	
SCALE	1 : 5000 (A3)	FIGURE NO. NEX2213/C/361/ENS/M62/510
REV.	B	