


Maps reproduced with permission of the Director of Lands, © Hong Kong Government

PLOT DRY: R:\us\msh\mtr\p\07\DRIVER\WINDOWS\3 COL\016.dgn
 DATE PLOTTED: 2011-01-21 15:34:43
 MODEL NAME: ME:\PROJECTS\60050763\DRAWINGS\000\A\ENS\M62_521A.dgn
 FILE NAME:

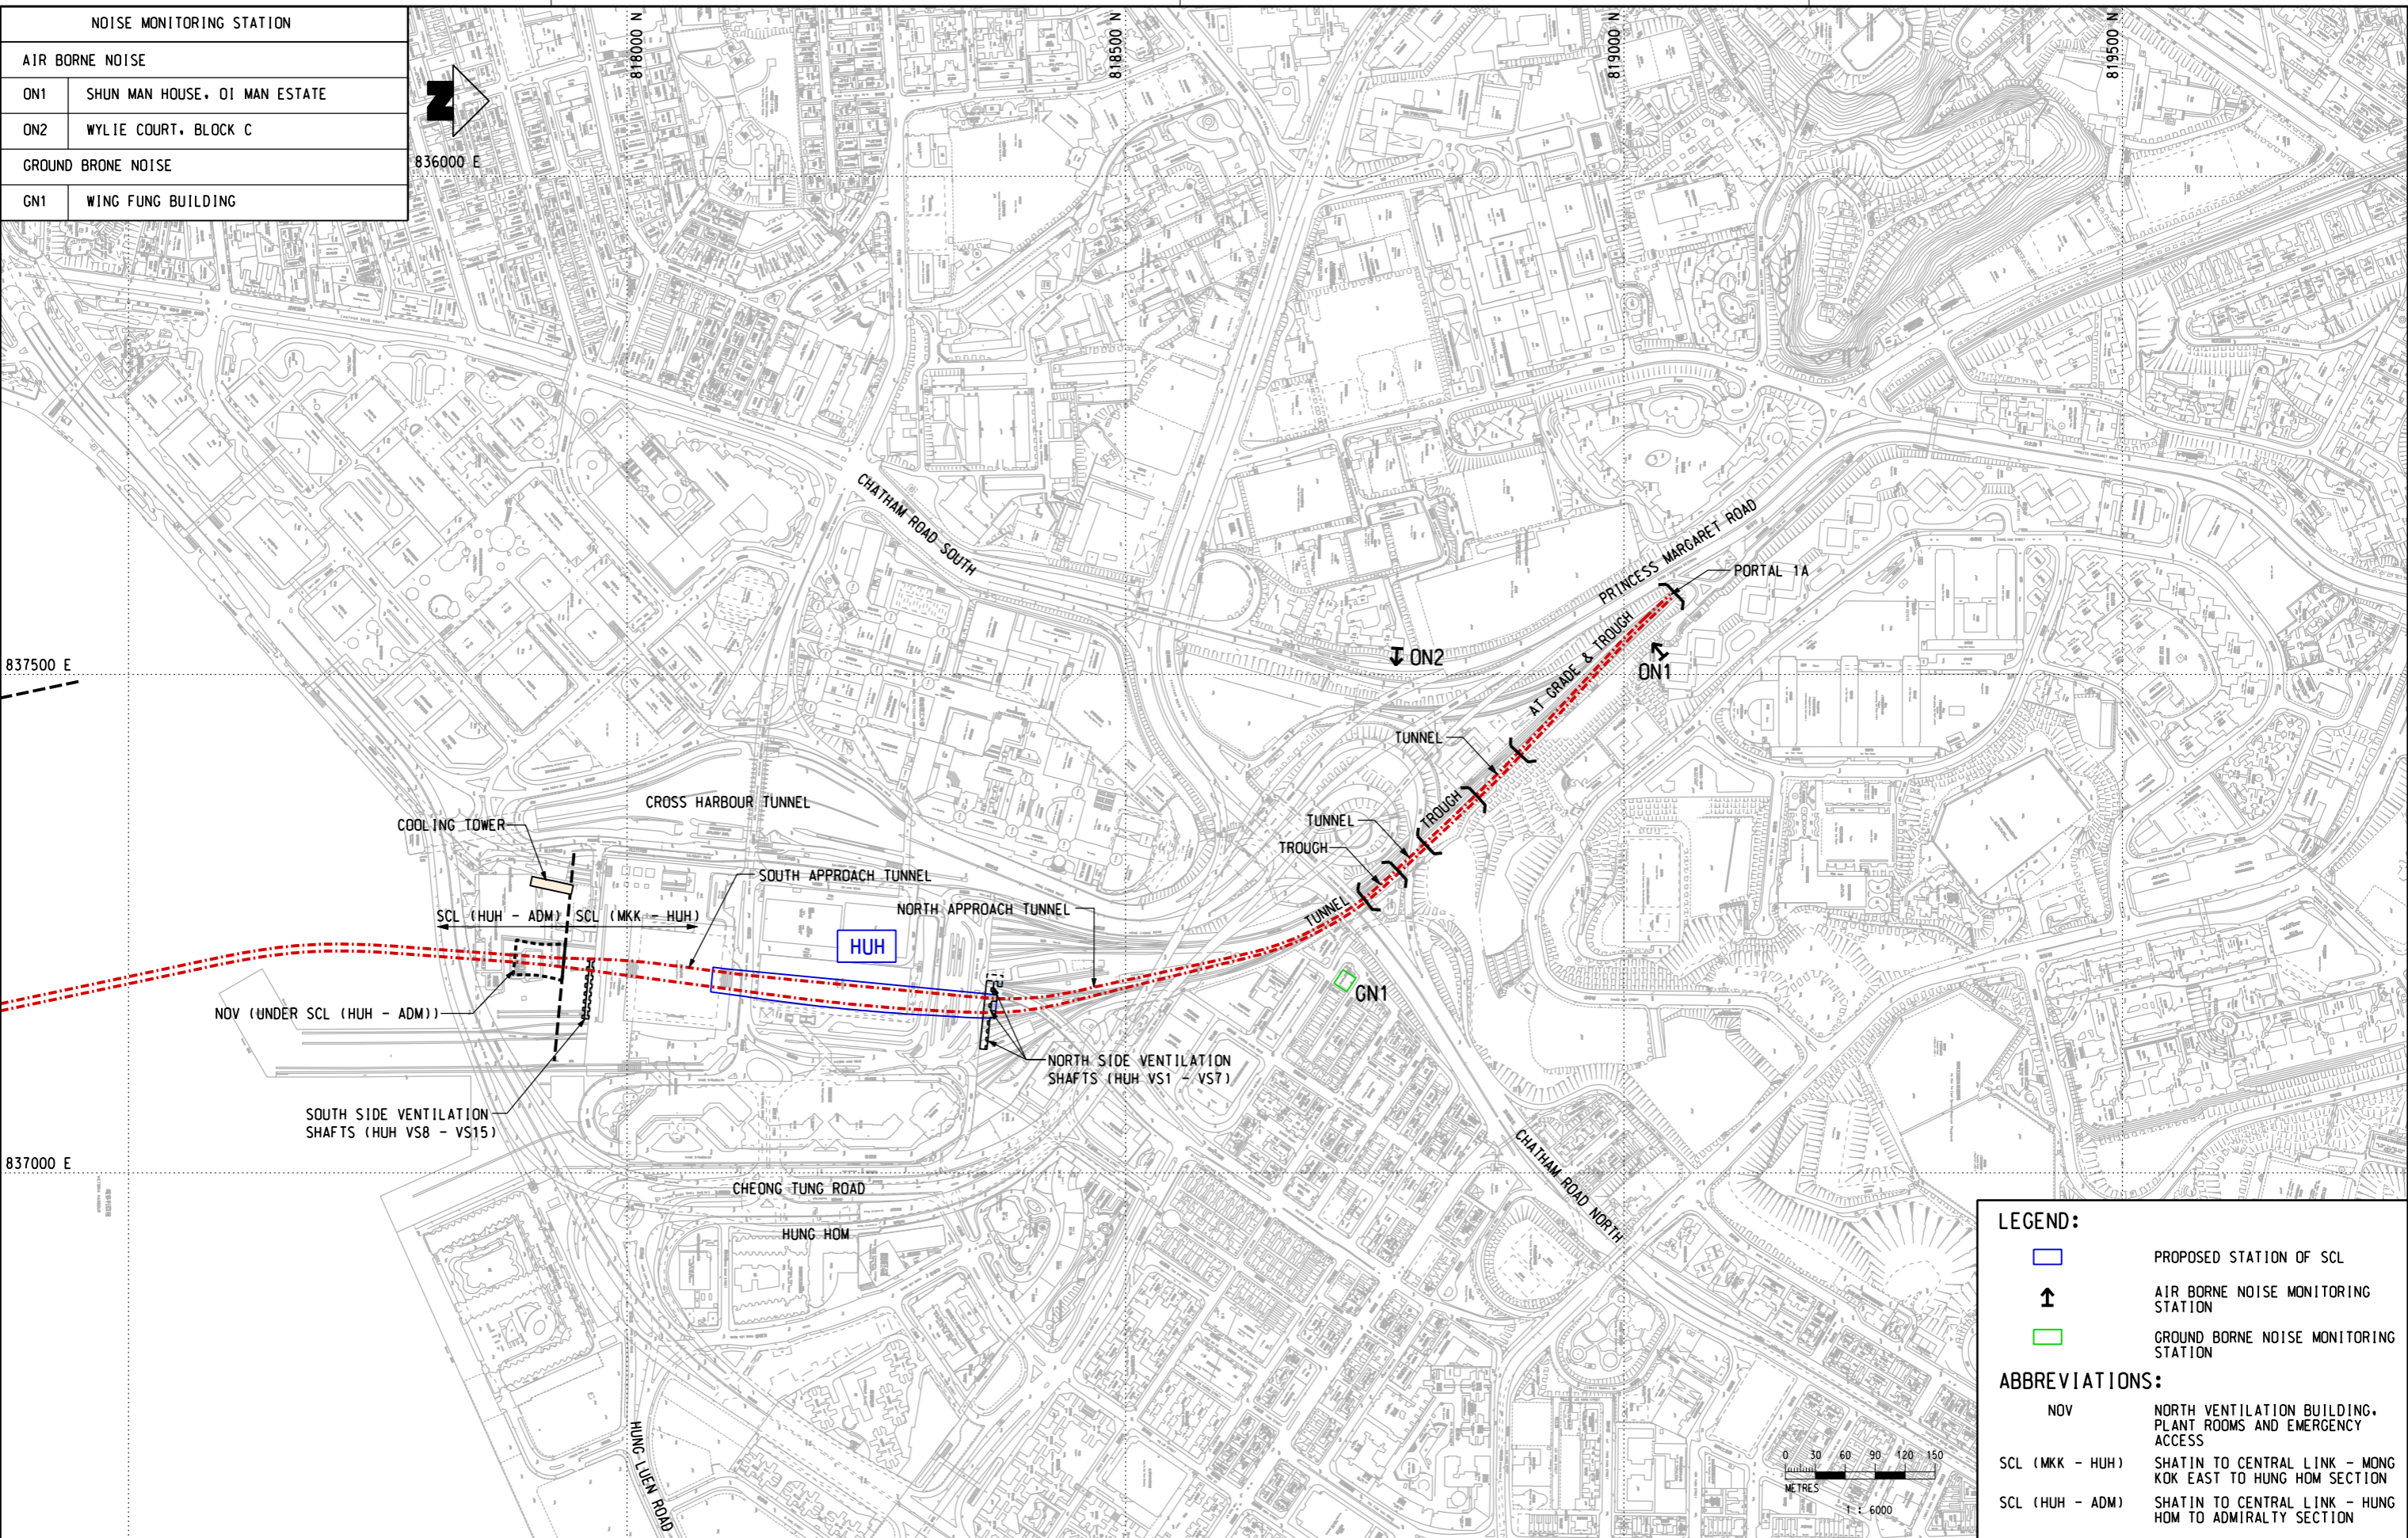

REV	DESCRIPTION	BY	DATE	APPROVED	REV	DESCRIPTION	BY	DATE	APPROVED

DRAWN	ZRH
DESIGNED	---
CHECKED	LCR
APPROVED	---
DATE	07/JAN/2011

MTR

SHATIN TO CENTRAL LINK

AECOM

ORIGINATOR

CADD REF. NEX2213_C_361_ENS_M62_521A.dgn

TITLE	NEX/2213 EIA STUDY FOR SCL (MKK - HUH) LOCATIONS OF NOISE MONITORING STATIONS (OPERATIONAL PHASE)		
SCALE	1 : 6000 (A3)	FIGURE NO.	NEX2213/C/361/ENS/M62/521
REV.	A		

LEGEND:

- PROPOSED STATION OF SCL
- ↑ AIR BORNE NOISE MONITORING STATION
- GROUND BORNE NOISE MONITORING STATION

ABBREVIATIONS:

- NOV NORTH VENTILATION BUILDING, PLANT ROOMS AND EMERGENCY ACCESS
- SCL (MKK - HUH) SHATIN TO CENTRAL LINK - MONG KOK EAST TO HUNG HOM SECTION
- SCL (HUH - ADM) SHATIN TO CENTRAL LINK - HUNG HOM TO ADMIRALTY SECTION