



Maps reproduced with permission of the Director of Lands, © Hong Kong Government

PLOT DRY: R:\us\mset\NTR\PI\DRIVER\WINDOWS\3 COL\016.dwg
 MODELNAME: M50504.dgn
 FILENAME: M50504.dgn
 DATE: 2011-01-26
 15:56:45

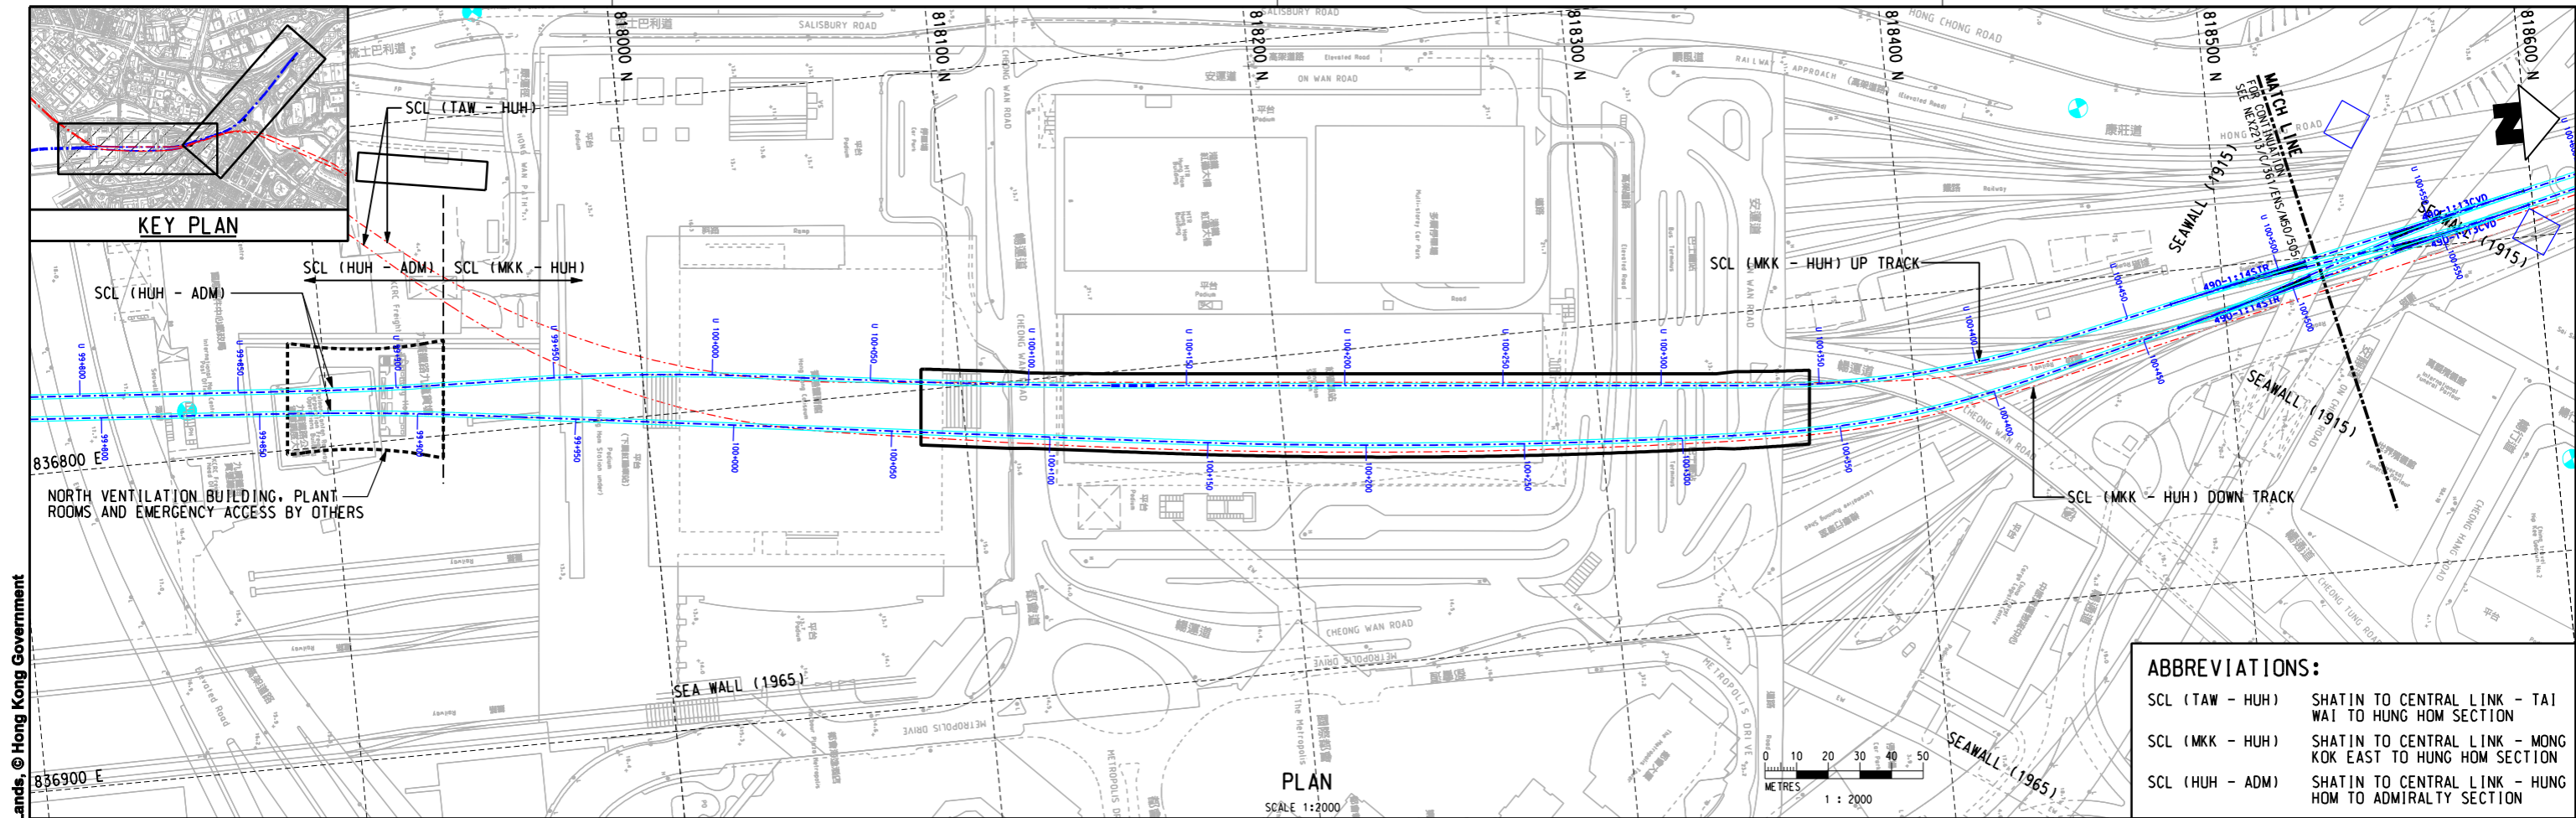

ABBREVIATIONS:

SCL (TAW - HUH)	SHATIN TO CENTRAL LINK - TAI WAI TO HUNG HOM SECTION
SCL (MKK - HUH)	SHATIN TO CENTRAL LINK - MONG KOK EAST TO HUNG HOM SECTION
SCL (HUH - ADM)	SHATIN TO CENTRAL LINK - HUNG HOM TO ADMIRALTY SECTION

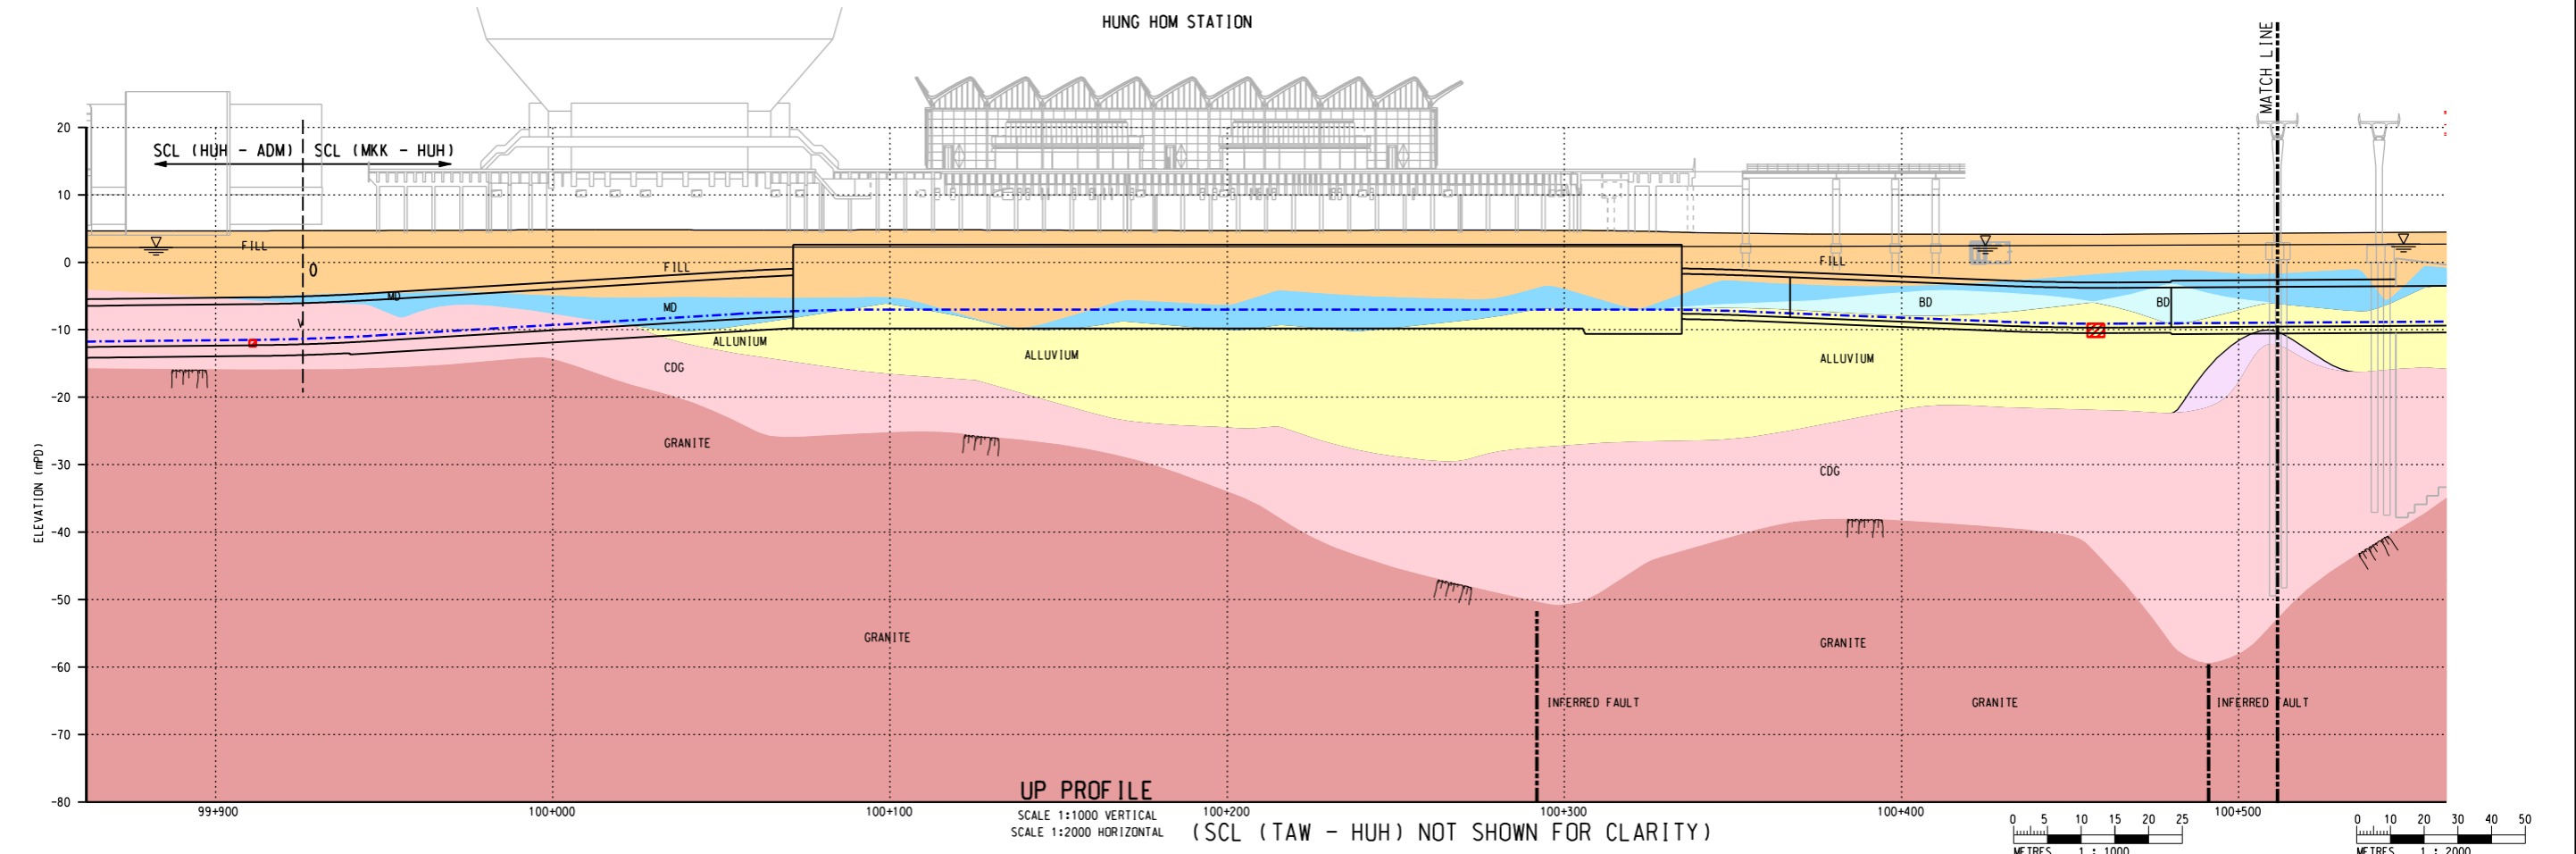

<table border="1"> <tr><td>DRAWN</td><td>WYY</td></tr> <tr><td>DESIGNED</td><td>---</td></tr> <tr><td>CHECKED</td><td>LCR</td></tr> <tr><td>APPROVED</td><td>---</td></tr> <tr><td>DATE</td><td>26/JAN/2011</td></tr> </table>				DRAWN	WYY	DESIGNED	---	CHECKED	LCR	APPROVED	---	DATE	26/JAN/2011			<p>SHATIN TO CENTRAL LINK</p>		<p>NEX/2213 EIA STUDY FOR SCL (MKK - HUH) PREFERRED PROJECT ALIGNMENT (SCL - MONG KOK EAST TO HUNG HOM SECTION) SHEET 1 OF 2</p>													
DRAWN	WYY																														
DESIGNED	---																														
CHECKED	LCR																														
APPROVED	---																														
DATE	26/JAN/2011																														
<table border="1"> <tr><td>REV</td><td>DESCRIPTION</td><td>BY</td><td>DATE</td><td>APPROVED</td><td>REV</td><td>DESCRIPTION</td><td>BY</td><td>DATE</td><td>APPROVED</td></tr> <tr><td> </td><td> </td><td> </td><td> </td><td> </td><td> </td><td> </td><td> </td><td> </td><td> </td></tr> </table>				REV	DESCRIPTION	BY	DATE	APPROVED	REV	DESCRIPTION	BY	DATE	APPROVED											<p>ORIGINATOR</p>		<p>SCALE 1 : 2000 (A3)</p>		<p>FIGURE NO. NEX2213/C/361/ENS/M50/504</p>		<p>REV. A</p>	
REV	DESCRIPTION	BY	DATE	APPROVED	REV	DESCRIPTION	BY	DATE	APPROVED																						
<p>DO NOT SCALE DRAWINGS. ALL DIMENSIONS SHALL BE VERIFIED ON SITE. © MTR CORPORATION LIMITED 2008. COPYRIGHT IN RESPECT OF THIS DRAWING / DOCUMENT IS OWNED BY THE MTR CORPORATION LIMITED OF HONG KONG. NO REPRODUCTION OF THE DRAWING / DOCUMENT OR ANY PART BY WHATEVER MEANS IS PERMITTED WITHOUT THE PRIOR WRITTEN CONSENT OF THE MTR CORPORATION LIMITED.</p>				<p>CADD REF. NEX2213_C_361_ENS_M50_504A.dgn</p>		<p>SCALE 1 : 2000</p>		<p>SCALE 1 : 2000</p>																							