


**ABBREVIATIONS:**

SCL (TAW - HUH)	SHATIN TO CENTRAL LINK - TAI WAI TO HUNG HOM SECTION
SCL (MKK - HUH)	SHATIN TO CENTRAL LINK - MONG KOK EAST TO HUNG HOM SECTION

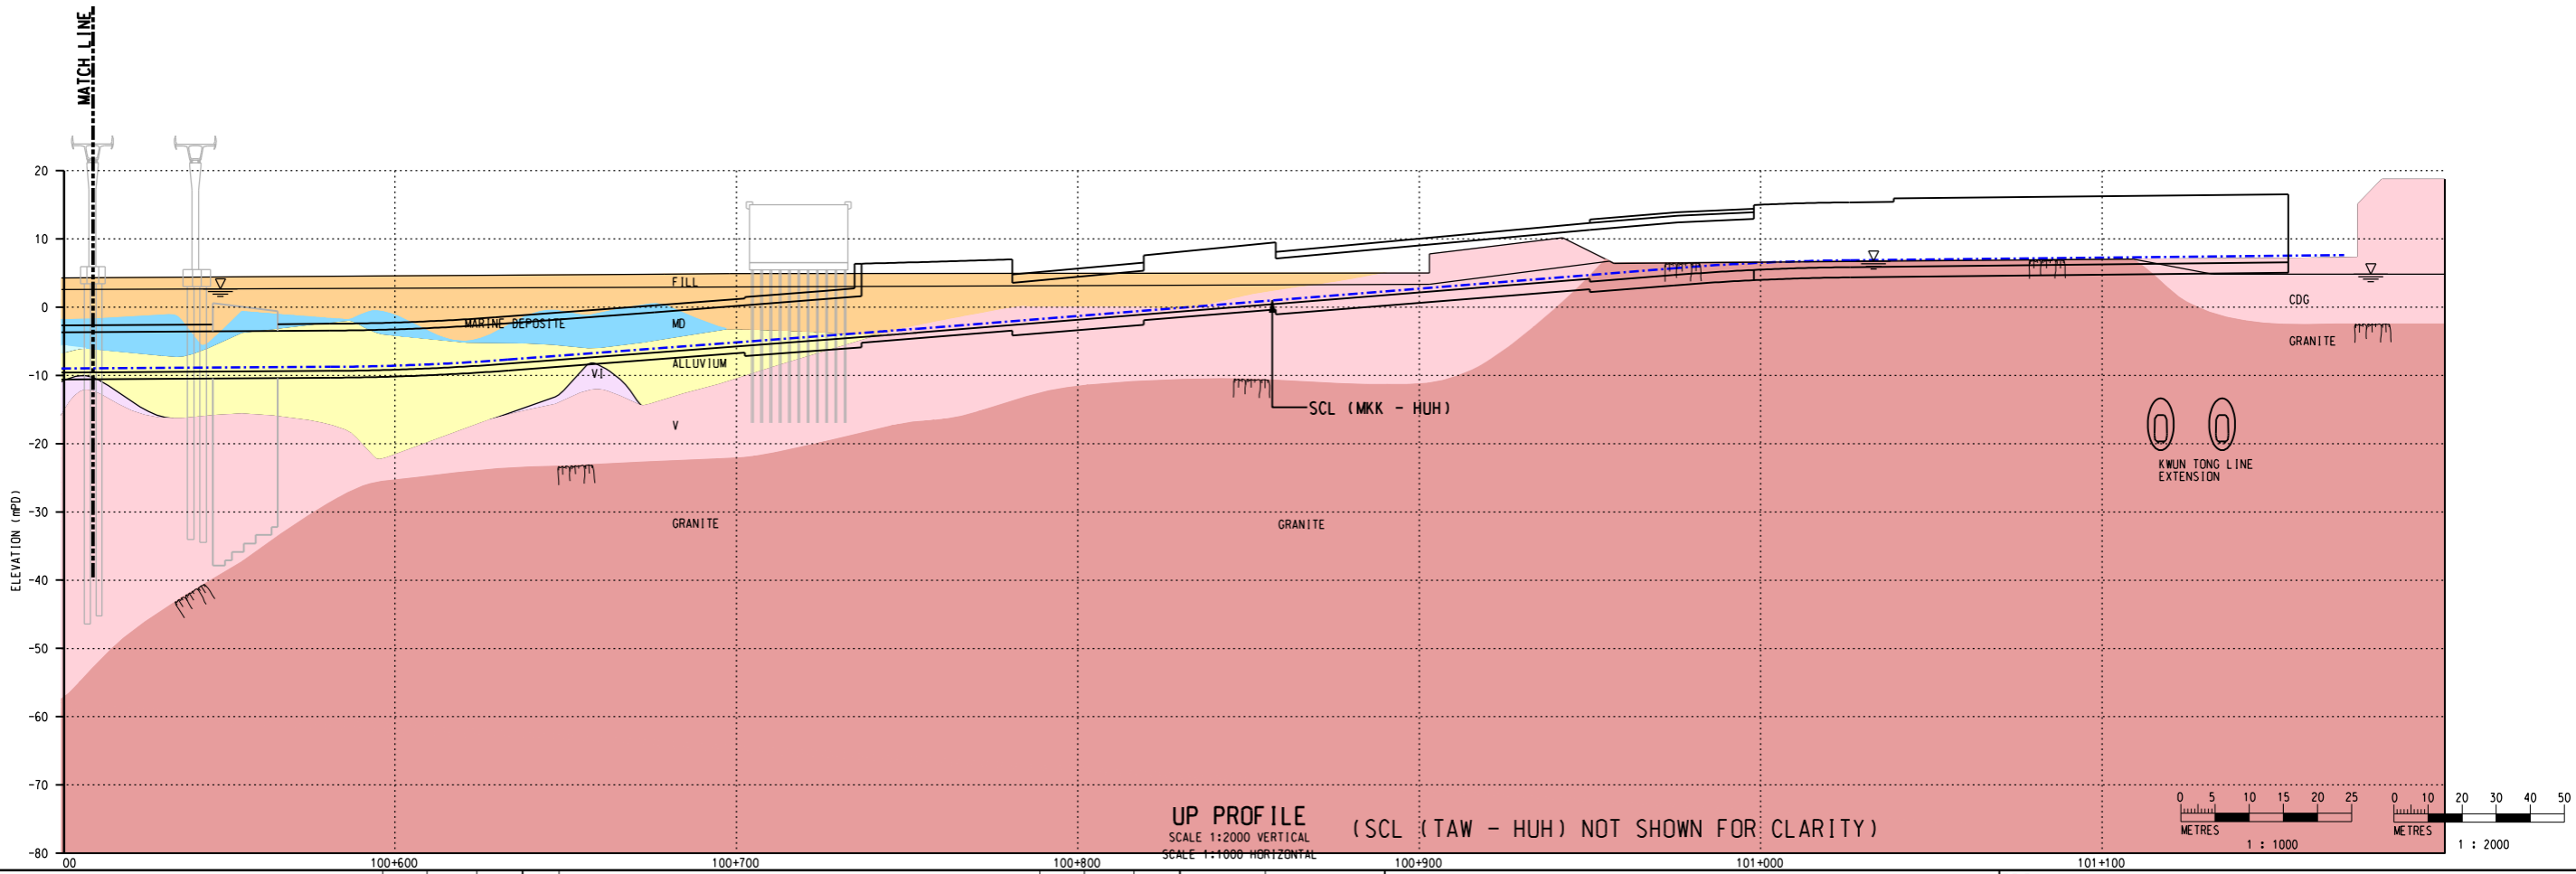

**UP PROFILE** (SCL (TAW - HUH) NOT SHOWN FOR CLARITY)  
 SCALE 1:2000 VERTICAL  
 SCALE 1:2000 HORIZONTAL

PLOT DRW: R:\us\mst\NTR\PI\DRIVER\WINDOWS\3 COL\016.dwg  
 MODEL NAME: NEX2213/C/361/ENS/M50/505A.dgn  
 FILE NAME: NEX2213/C/361/ENS/M50/505A.dgn

REV	DESCRIPTION	BY	DATE	APPROVED	REV	DESCRIPTION	BY	DATE	APPROVED

DRAWN	WYY		ORIGINATOR <b>AECOM</b>
DESIGNED	---		
CHECKED	LCR		
APPROVED	---		
DATE	26/JAN/2011	CADD REF. NEX2213_C_361_ENS_M50_505A.dgn	

TITLE <b>NEX/2213</b> EIA STUDY FOR SCL (MKK - HUH) PREFERRED PROJECT ALIGNMENT (SCL - MONG KOK EAST TO HUNG HOM SECTION) SHEET 2 OF 2	
SCALE	FIGURE NO.
1 : 2000 (A3)	NEX2213/C/361/ENS/M50/505
REV.	A