


REPRESENTATIVE AIR SENSITIVE RECEIVER - CONSTRUCTION PHASE

OMA2	PARC PALAIS, BLOCK 6
OMA3	PARC PALAIS, BLOCK 3
OMA4	CARMEL SECONDARY SCHOOL
OMA5	KING'S PARK SPORT GROUND
HHA1	WYLIE COURT, BLOCK C
HHA2	WING FUNG BUILDING
HHA3	POLY CHEUNG ON TAK LECTURE THEATER
HHA4	CHINA TRAVEL CARGO LOGISTIC CENTRE
HHA5	THE METROPOLIS RESIDENCE
HHA6	HARBOUR PLAZA METROPOLIS
HHA7	FIRE SERVICE HEADQUARTERS
HHA8	HONG KONG COLISEUM
HHA9	HARBOURFRONT HORIZON
HHA10	WAH LAI BUILDING

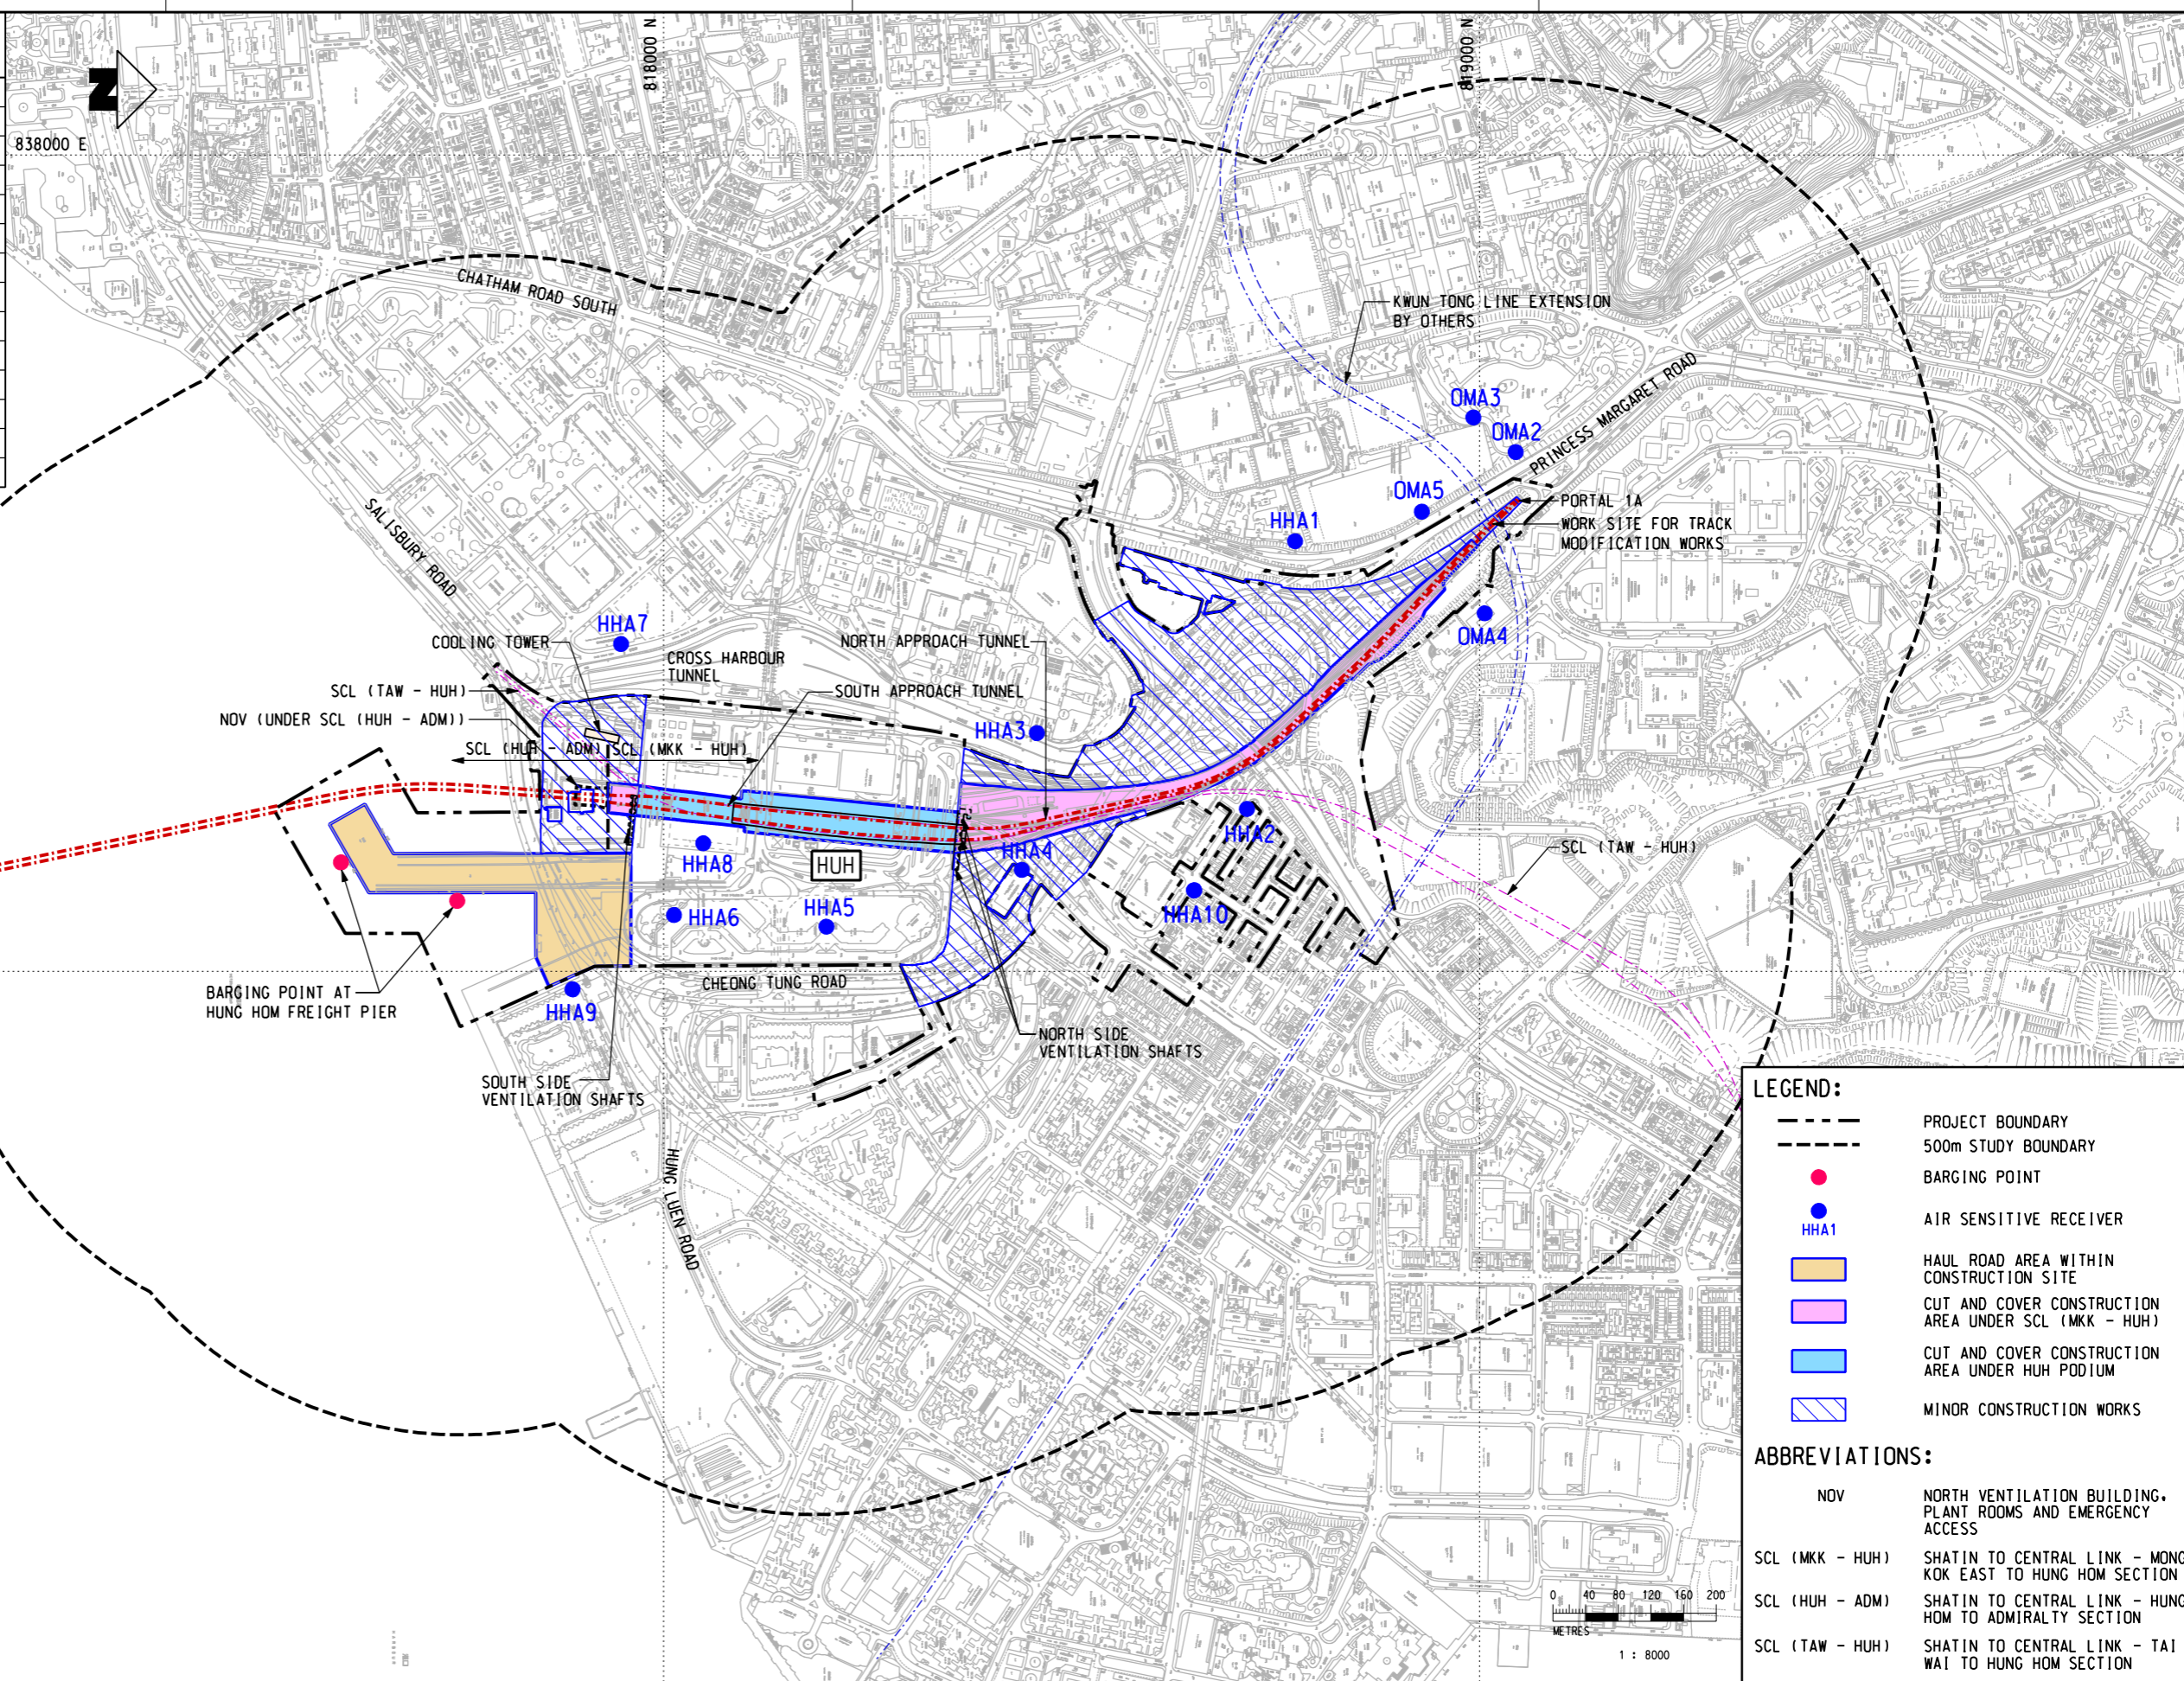

LEGEND:

- PROJECT BOUNDARY
- 500m STUDY BOUNDARY
- BARGING POINT
- AIR SENSITIVE RECEIVER
- HAUL ROAD AREA WITHIN CONSTRUCTION SITE
- CUT AND COVER CONSTRUCTION AREA UNDER SCL (MKK - HUH)
- CUT AND COVER CONSTRUCTION AREA UNDER HUH PODIUM
- MINOR CONSTRUCTION WORKS

ABBREVIATIONS:

- NOV NORTH VENTILATION BUILDING, PLANT ROOMS AND EMERGENCY ACCESS
- SCL (MKK - HUH) SHATIN TO CENTRAL LINK - MONG KOK EAST TO HUNG HOM SECTION
- SCL (HUH - ADM) SHATIN TO CENTRAL LINK - HUNG HOM TO ADMIRALTY SECTION
- SCL (TAW - HUH) SHATIN TO CENTRAL LINK - TAI WAI TO HUNG HOM SECTION

Maps reproduced with permission of the Director of Lands, © Hong Kong Government

PLOT DRW: R:\us\mtr\p1\DRIVER\WINDOWS\3 COL\018.dgn
 MODELNAME: ME\PROJECTS\0000763\DRAWINGS\000\A\ENR\M60_501B.dgn
 FILENAME: R:\us\mtr\p1\DRIVER\WINDOWS\3 COL\018.dgn
 PRINTED BY: JACETZ
 DATE: 2011-2-4
 PLOT DATE: 08/02/2011

REV	DESCRIPTION	BY	DATE	APPROVED	REV	DESCRIPTION	BY	DATE	APPROVED

DRAWN	ZRH
DESIGNED	---
CHECKED	LCR
APPROVED	---
DATE	08/FEB/2011
DO NOT SCALE DRAWINGS. ALL DIMENSIONS SHALL BE VERIFIED ON SITE. © MTR CORPORATION LIMITED 2008 COPYRIGHT IN RESPECT OF THIS DRAWING / DOCUMENT IS OWNED BY THE MTR CORPORATION LIMITED OF HONG KONG. NO REPRODUCTION OF THE DRAWING / DOCUMENT OR ANY PART BY WHATEVER MEANS IS PERMITTED WITHOUT THE PRIOR WRITTEN CONSENT OF THE MTR CORPORATION LIMITED.	
ORIGINATOR	MTR
SHATIN TO CENTRAL LINK	
AECOM	
CADD REF.	NEX2213_C_361_ENS_M60_501B.dgn

TITLE	
NEX/2213 EIA STUDY FOR SCL (MKK - HUH) LOCATIONS OF AIR SENSITIVE RECEIVERS	
SCALE	FIGURE NO.
1 : 8000 (A3)	NEX2213/C/361/ENS/M60/501
REV.	B